


* DEPRESS CURB AT GUARDRAIL TERMINALS PER STD. BD-34

PROP. POLY HOT-MIX ASPHALT SURFACE CSE.,
STONE MATRIX ASPHALT, N80, 2"
PROP. POLY. HOT-MIX ASPHALT BINDER CSE.,
IL-19.0, N90, 6"

PROP. POLY HOT-MIX ASPHALT SURFACE CSE.,
STONE MATRIX ASPHALT, N80, 2"
PROP. POLY HOT-MIX ASPHALT BINDER CSE.,
STONE MATRIX ASPHALT, N80, 2"
PROP. POLY. HOT-MIX ASPHALT BINDER CSE.,
IL-19.0, N90, 8"
PROP. AGGREGATE SUB-GRADE, 12"

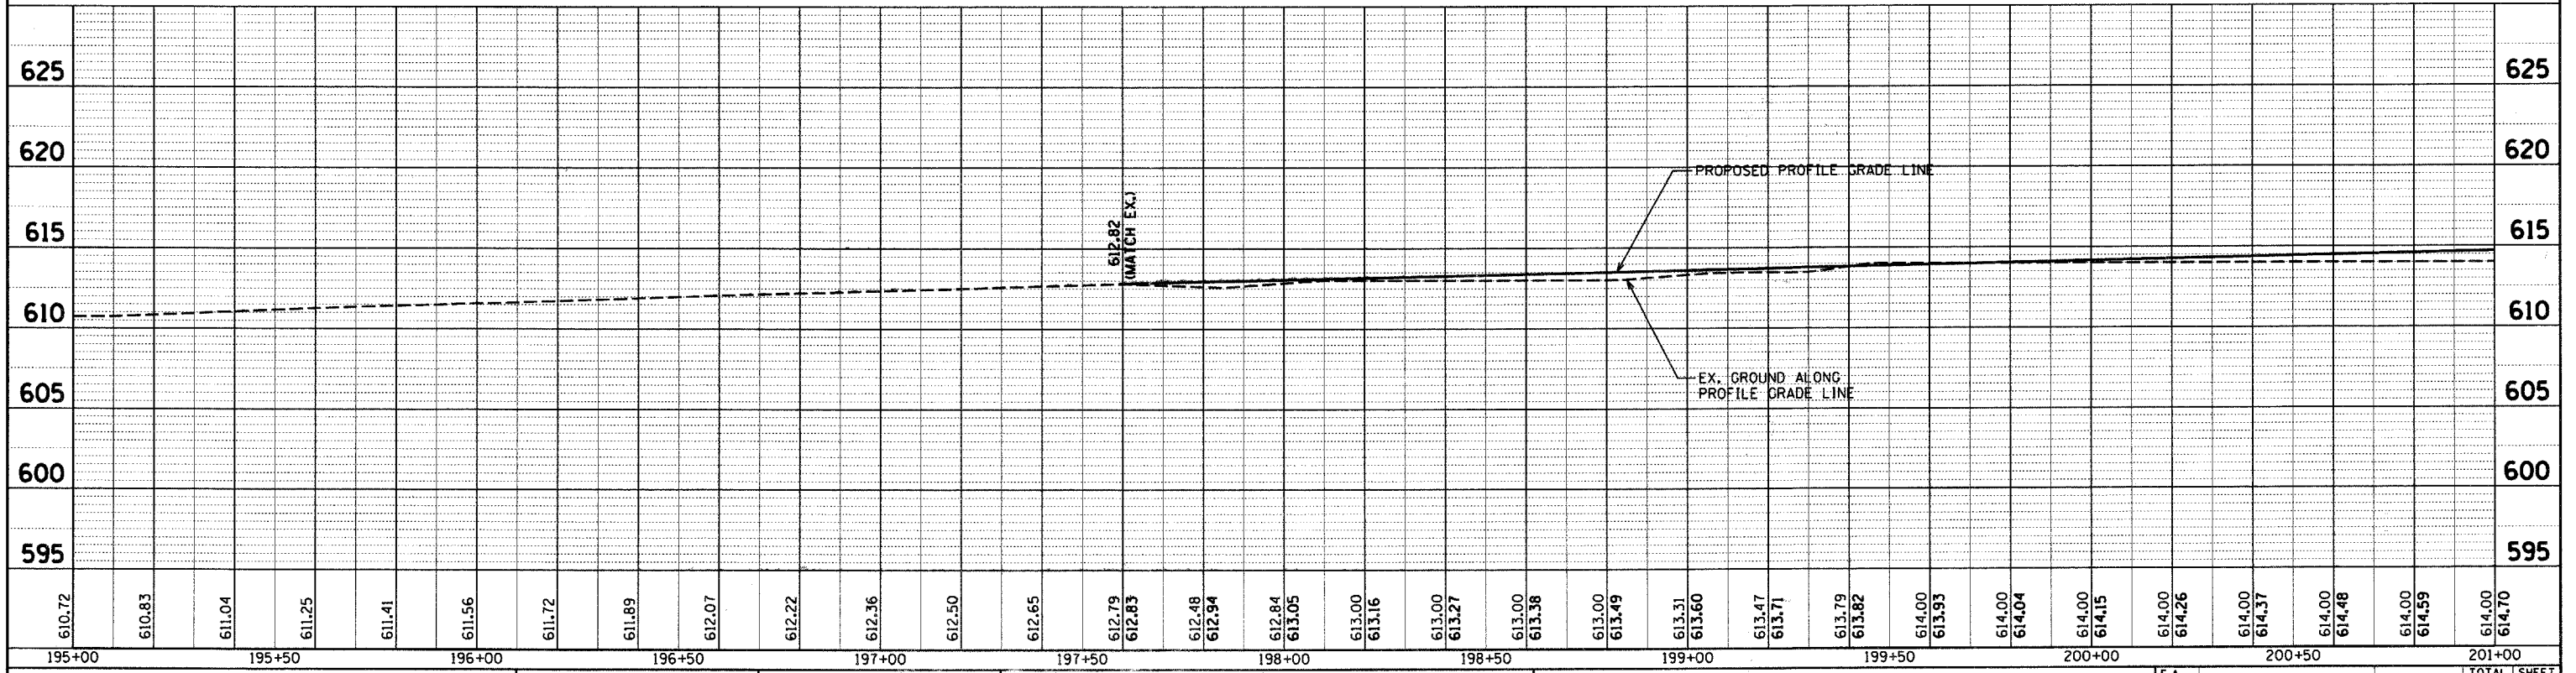

610.72	610.83	611.04	611.25	611.41	611.56	611.72	611.89	612.07	612.22	612.36	612.50	612.65	612.79	612.83	612.48	612.94	612.84	613.05	613.00	613.16	613.00	613.27	613.00	613.38	613.00	613.49	613.31	613.60	613.47	613.71	613.79	613.82	614.00	613.93	614.00	614.04	614.00	614.15	614.00	614.26	614.00	614.37	614.00	614.48	614.00	614.59	614.00	614.70																
195+00					195+50					196+00					196+50					197+00					197+50					198+00					198+50					199+00					199+50					200+00					200+50					201+00				
ESI CONSULTANTS, LTD 1777 N. MILLS STREET, SUITE 100 NAPERVILLE, IL 60563 (630) 492-1700 WWW.ESI-CONSULTANTS.LTD.COM ILLINOIS DEPARTMENT OF PROFESSIONAL REGULATION REGISTRATION #184-003889																									DESIGNED - JRS DRAWN - DJN CHECKED - MAR DATE - 6/16/2008					REVISED - REVISED - REVISED - REVISED -					STATE OF ILLINOIS DEPARTMENT OF TRANSPORTATION					PLAN AND PROFILE										F.A. RTE. SECTION 08-00039-00-FP COUNTY WILL TOTAL SHEETS 89 SHEET NO. 14 CONTRACT NO. 63066														
SCALE: 1"=20'																									SHEET NO. OF SHEETS STA. 195+00 TO STA. 195+00					FED. ROAD DIST. NO. ILLINOIS FED. AID PROJECT																																		

6/16/2008 K:\Projects\Joliet Arsenal Development Authority\South Arsenal Road-East\CAD\Drawings\14 PP2.sht