

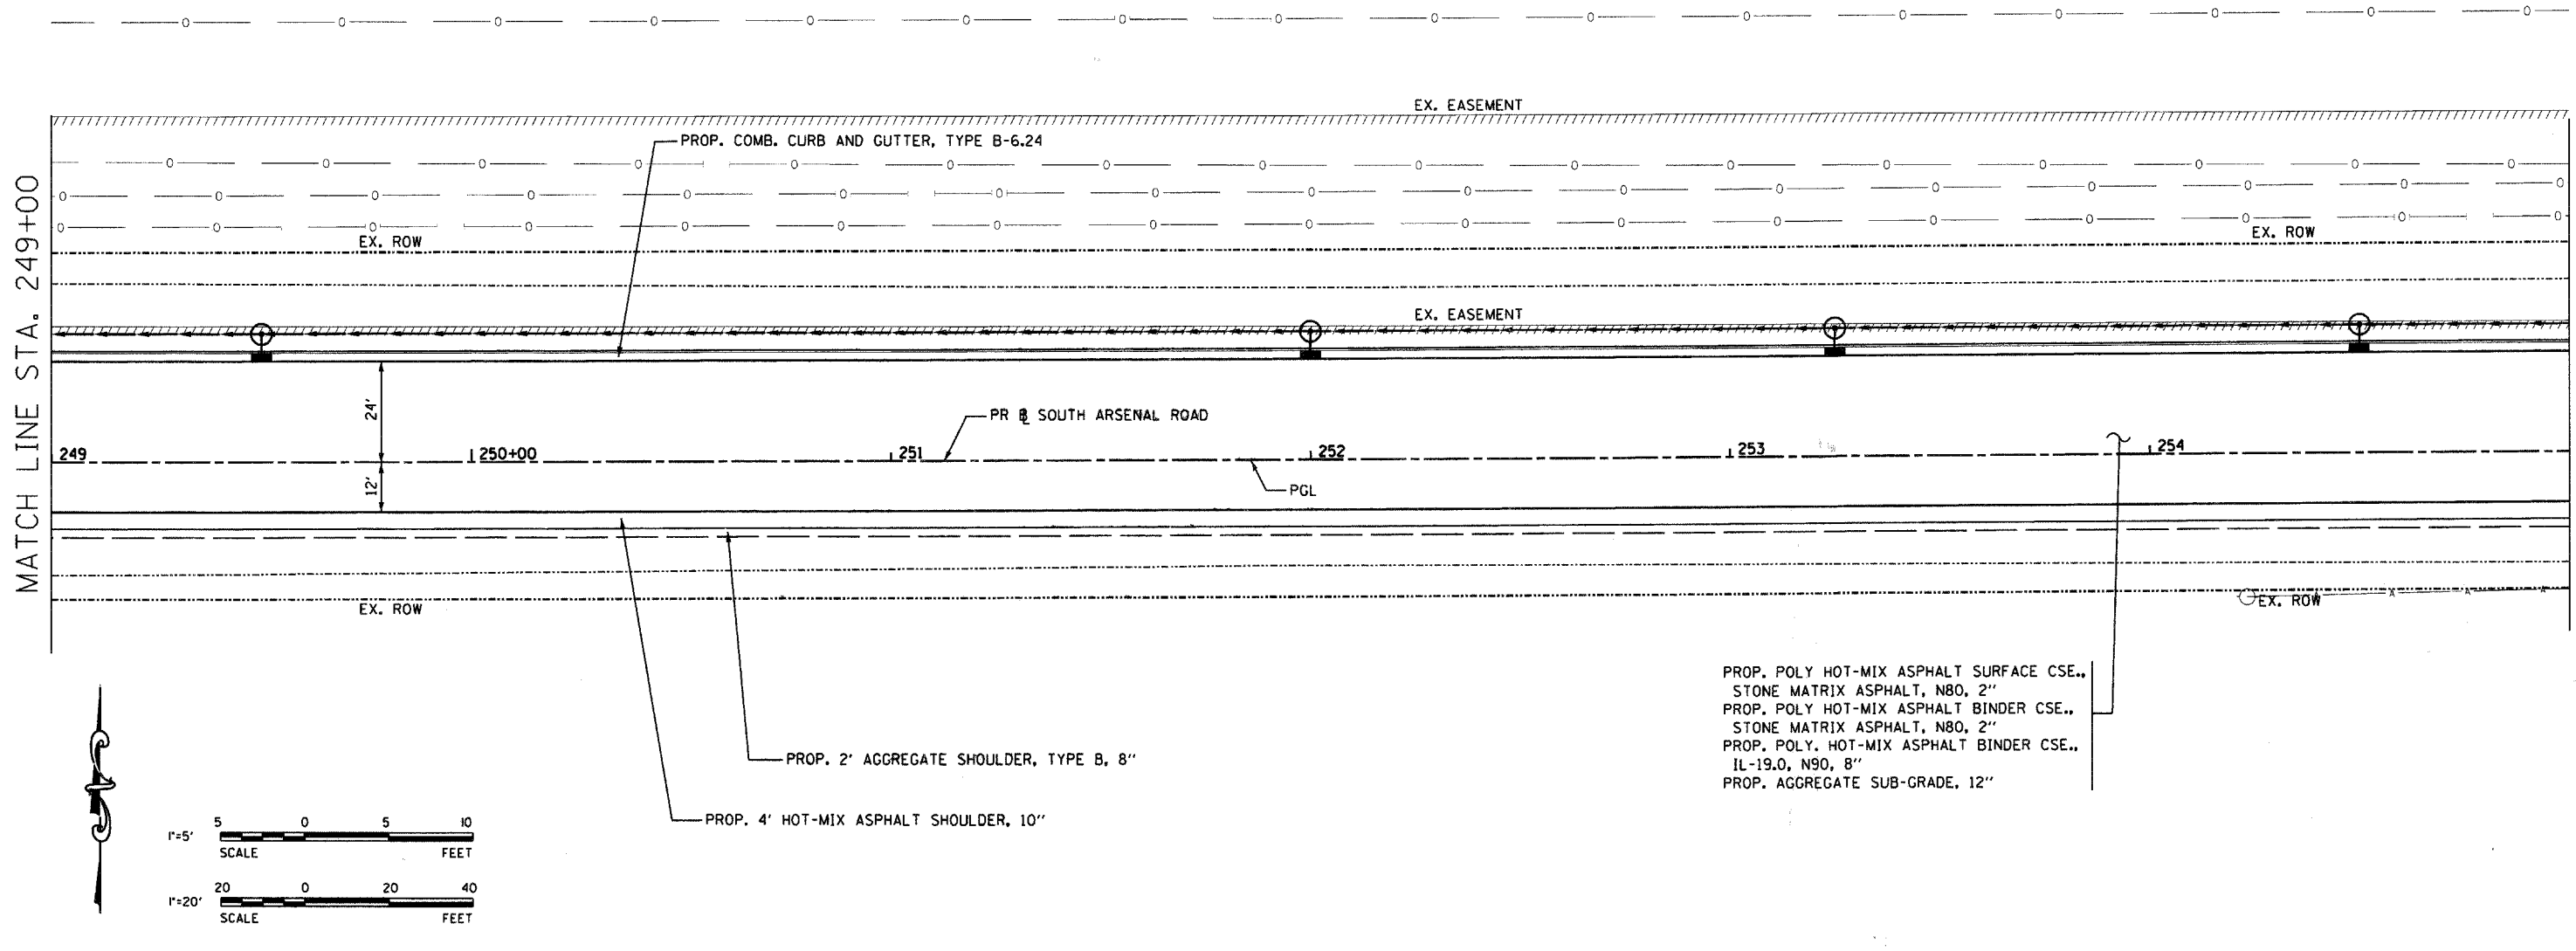


MATCH LINE STA. 249+00

MATCH LINE STA. 255+00

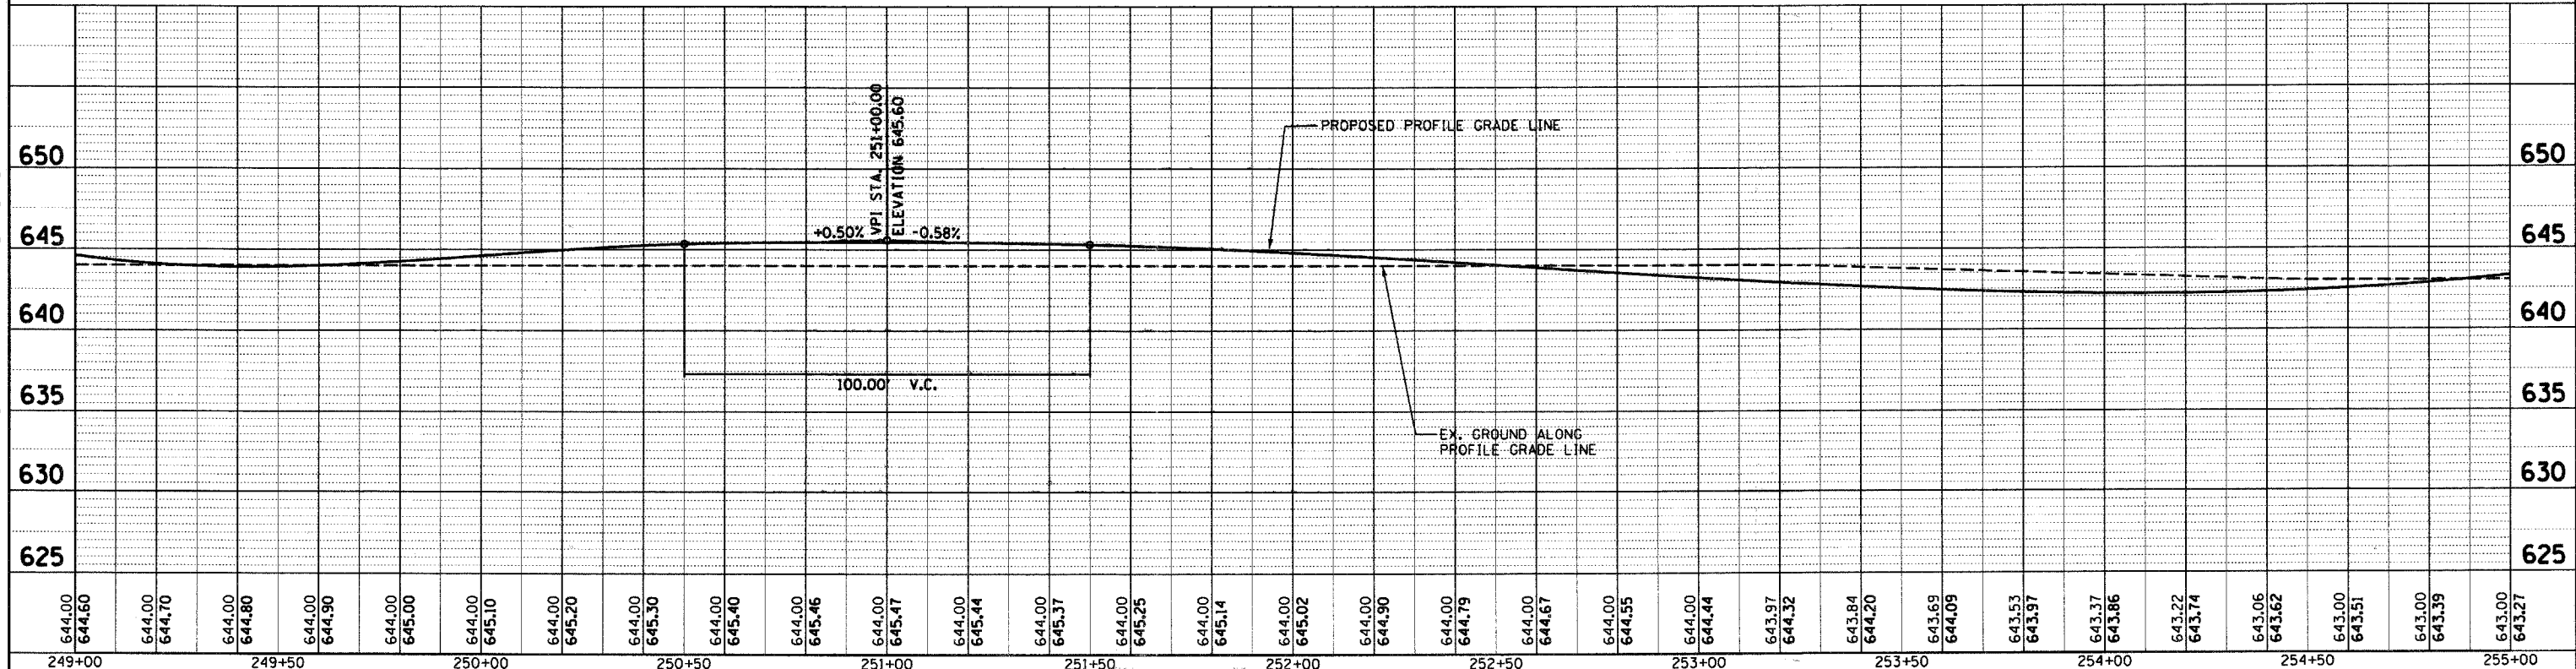

PROP. POLY HOT-MIX ASPHALT SURFACE CSE.,
 STONE MATRIX ASPHALT, N80, 2"
 PROP. POLY HOT-MIX ASPHALT BINDER CSE.,
 STONE MATRIX ASPHALT, N80, 2"
 PROP. POLY. HOT-MIX ASPHALT BINDER CSE.,
 IL-19.0, N90, 8"
 PROP. AGGREGATE SUB-GRADE, 12"

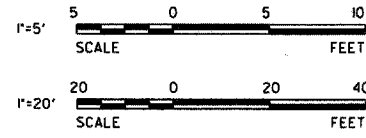

644.00	644.60	644.00	644.70	644.00	644.80	644.00	644.90	644.00	645.00	644.00	645.10	644.00	645.20	644.00	645.30	644.00	645.40	644.00	645.46	644.00	645.47	644.00	645.44	644.00	645.37	644.00	645.25	644.00	645.14	644.00	645.02	644.00	644.90	644.00	644.79	644.00	644.67	644.00	644.55	644.00	644.44	643.97	644.32	643.84	644.20	643.69	644.09	643.53	643.97	643.37	643.86	643.22	643.74	643.06	643.62	643.00	643.51	643.00	643.39	643.00	643.27
249+00		249+50		250+00		250+50		251+00		251+50		252+00		252+50		253+00		253+50		254+00		254+50		255+00																																					

6/16/2008 kgf:projects\Joliet Arsenal Development Authority\South Arsenal Road.Eos\CA00\Sheet23 PPI1.sht

ESI CONSULTANTS, LTD
 1377 N. MILL STREET, SUITE 100
 NAPERVILLE, IL 60563
 (630) 425-7700
 WWW.ESICONSULTANTS.LTD.COM
 ILLINOIS DEPARTMENT OF PROFESSIONAL REGULATION REGISTRATION #184-903895

DESIGNED - JRS	REVISED -
DRAWN - DJN	REVISED -
CHECKED - MAR	REVISED -
DATE - 6/16/2008	REVISED -

STATE OF ILLINOIS
 DEPARTMENT OF TRANSPORTATION

PLAN AND PROFILE

SCALE: 1"=20' SHEET NO. OF SHEETS STA. 249+00 TO STA. 255+00

F.A. RTE.	SECTION	COUNTY	TOTAL SHEETS	SHEET NO.
	08-00039-00-FP	WILL	89	23
FED. ROAD DIST. NO.		ILLINOIS FED. AID PROJECT		
CONTRACT NO. 63066				