



 


MATCH LINE STA. 220+00

MATCH LINE STA. 235+00


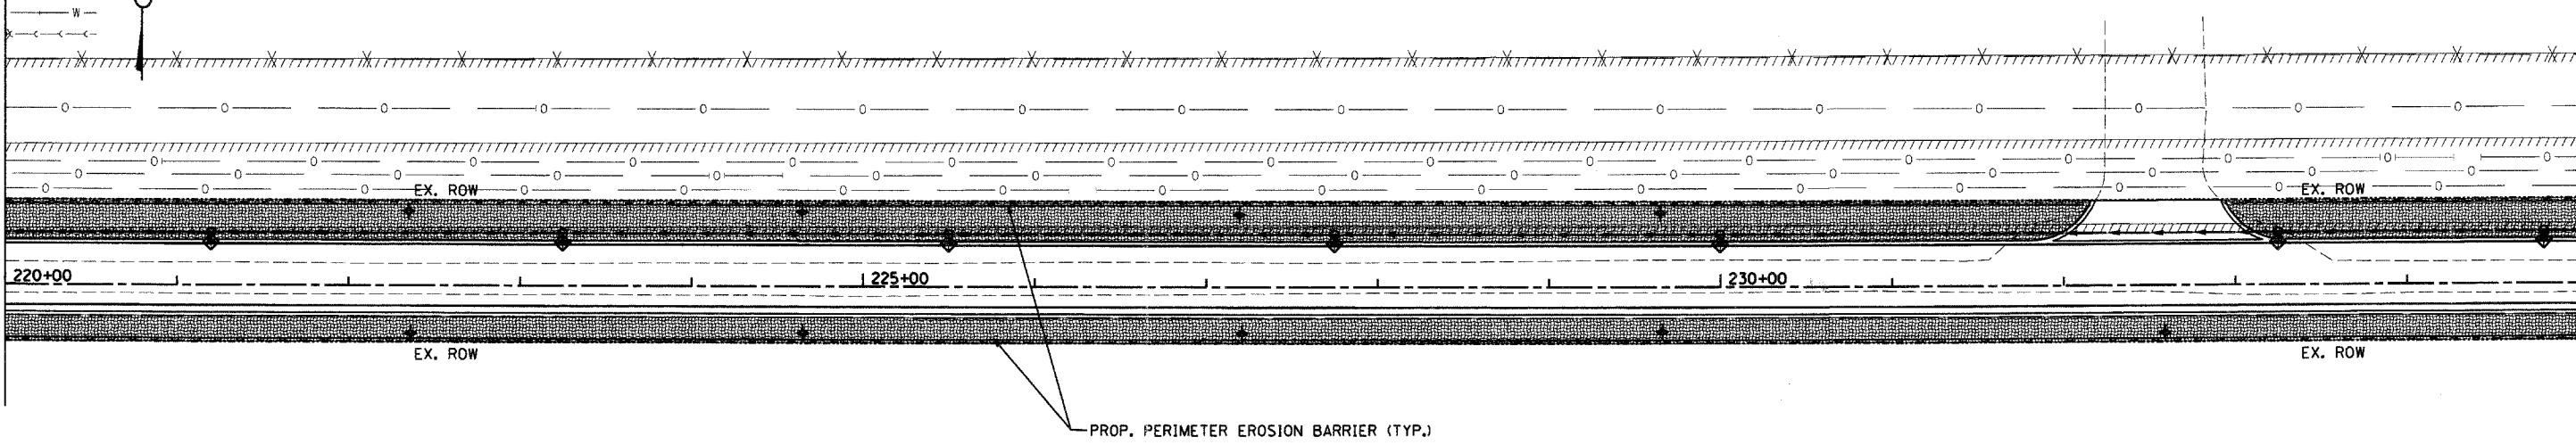


LEGEND




-  EROSION CONTROL BLANKET AND TEMPORARY SEEDING
-  DITCH CHECKS
-  INLET AND PIPE PROTECTION

MATCH LINE STA. 235+00

 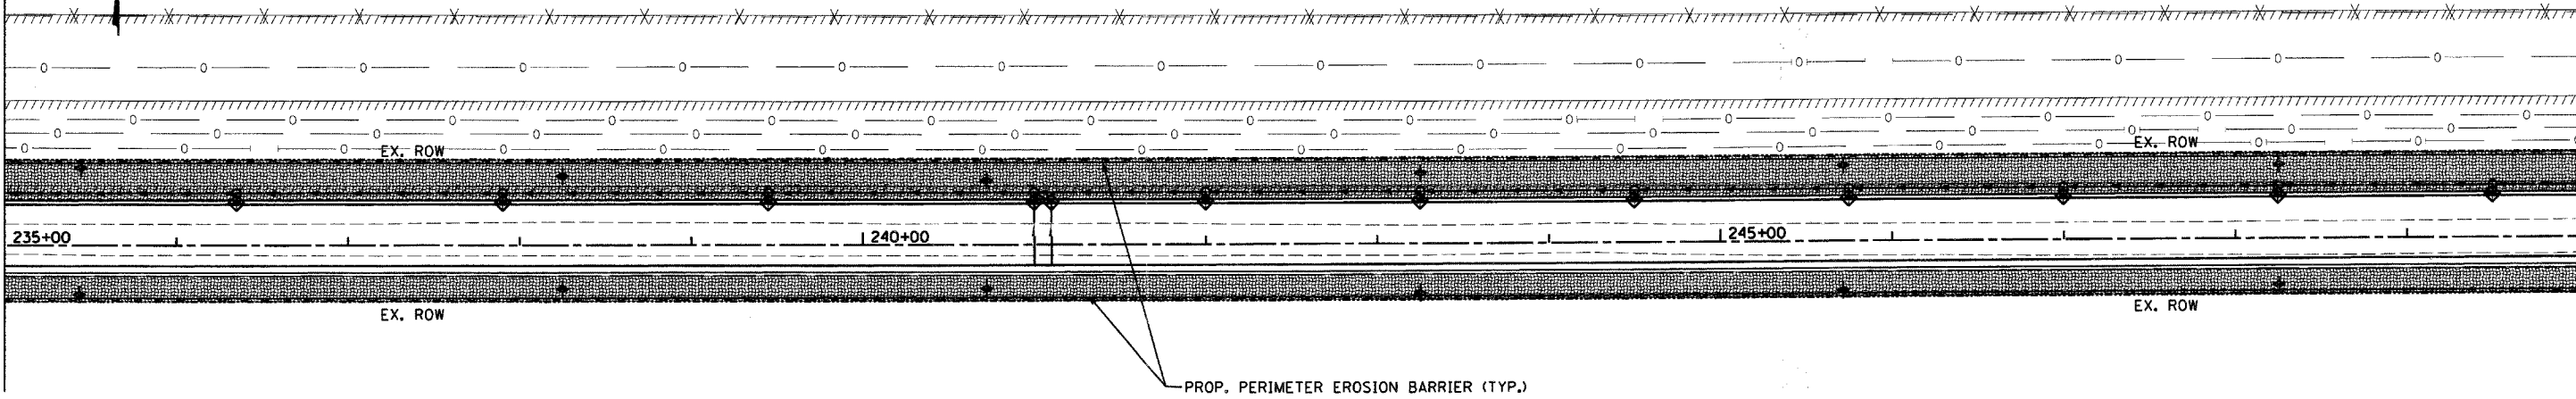MATCH LINE STA. 250+00



LEGEND

-  EROSION CONTROL BLANKET AND TEMPORARY SEEDING
-  DITCH CHECKS
-  INLET AND PIPE PROTECTION

6/16/2008 K:\Projects\Joliet Arsenal Development Authority\South Arsenal Road\Esos\CADD\Sheet\41 EROSION.02.sht

**ESI** ESI CONSULTANTS, LTD  
 1270 N. MILL STREET, SUITE 100  
 NAPERVILLE, IL 60563  
 (630) 420-1700  
 WWW.ESICONSULTANTS.LTD.COM  
 ILLINOIS DEPARTMENT OF PROFESSIONAL REGULATION REGISTRATION #184-003685

DESIGNED - JRS	REVISED -
DRAWN - DJN	REVISED -
CHECKED - MAR	REVISED -
DATE - 6/16/2008	REVISED -

STATE OF ILLINOIS  
 DEPARTMENT OF TRANSPORTATION

EROSION CONTROL PLAN

SCALE: 1"=50' SHEET NO. OF SHEETS STA. 220+00 TO STA. 250+00

F.A. RTE.	SECTION	COUNTY	TOTAL SHEETS	SHEET NO.
	08-00039-00-FP	WILL	89	41
FED. ROAD DIST. NO.			ILLINOIS FED. AID PROJECT	
			CONTRACT NO. 63066	