



 

6/16/2008 K:\Projects\Joliet Arsenal Development Authority\South Arsenal Road\East\CADD\Shr\42 EROSION.03.dwg

MATCH LINE STA. 250+00

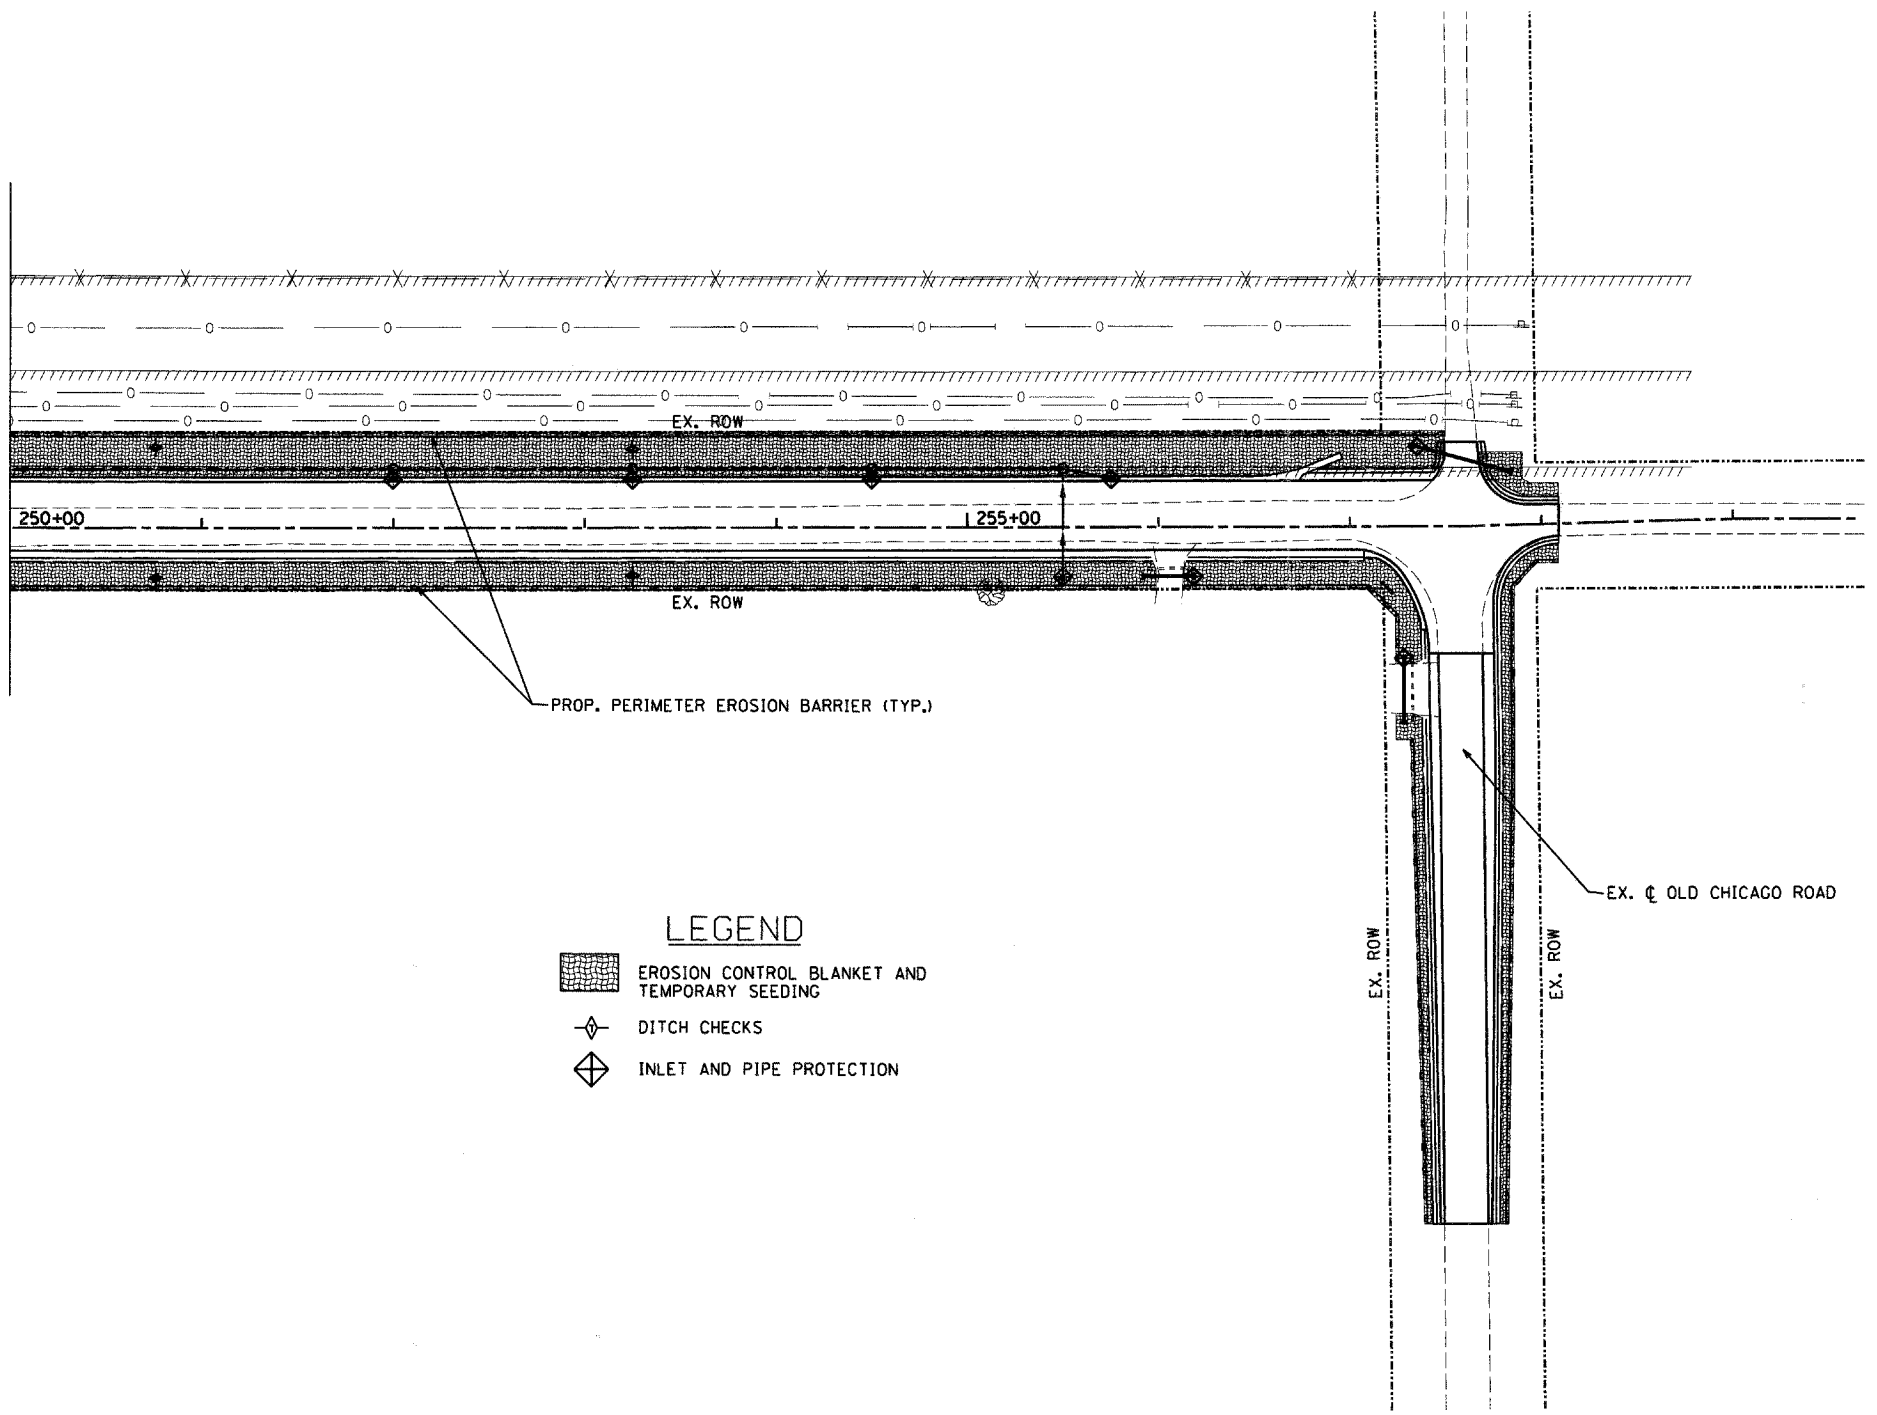

PROP. PERIMETER EROSION BARRIER (TYP.)

**LEGEND**

-  EROSION CONTROL BLANKET AND TEMPORARY SEEDING
-  DITCH CHECKS
-  INLET AND PIPE PROTECTION



**ESI** CONSULTANTS, LTD  
 1978 N. MILL STREET, SUITE 100  
 NAPERVILLE, IL 60563  
 (630) 420-1700  
 WWW.ESICONSULTANTS.LTD.COM  
 ILLINOIS DEPARTMENT OF PROFESSIONAL REGULATION REGISTRATION #184-000885

DESIGNED - JRS	REVISED -
DRAWN - DJN	REVISED -
CHECKED - MAR	REVISED -
DATE - 6/16/2008	REVISED -

STATE OF ILLINOIS  
 DEPARTMENT OF TRANSPORTATION

**EROSION CONTROL PLAN**

SCALE: 1"=50' SHEET NO. OF SHEETS STA. 250+00 TO STA. 258+09

F.A. RTE.	SECTION	COUNTY	TOTAL SHEETS	SHEET NO.
	08-00039-00-FP	WILL	89	42
FED. ROAD DIST. NO.			ILLINOIS FED. AID PROJECT	
			CONTRACT NO. 63066	