





ROUTE NO.	SECTION	COUNTY	TOTAL SHEETS	SHEET NO.
F.A.P. 885	107BR-1	JOHNSON	94	14
FED. ROAD DIST. NO.		ILLINOIS	CONTRACT NO. 78030	

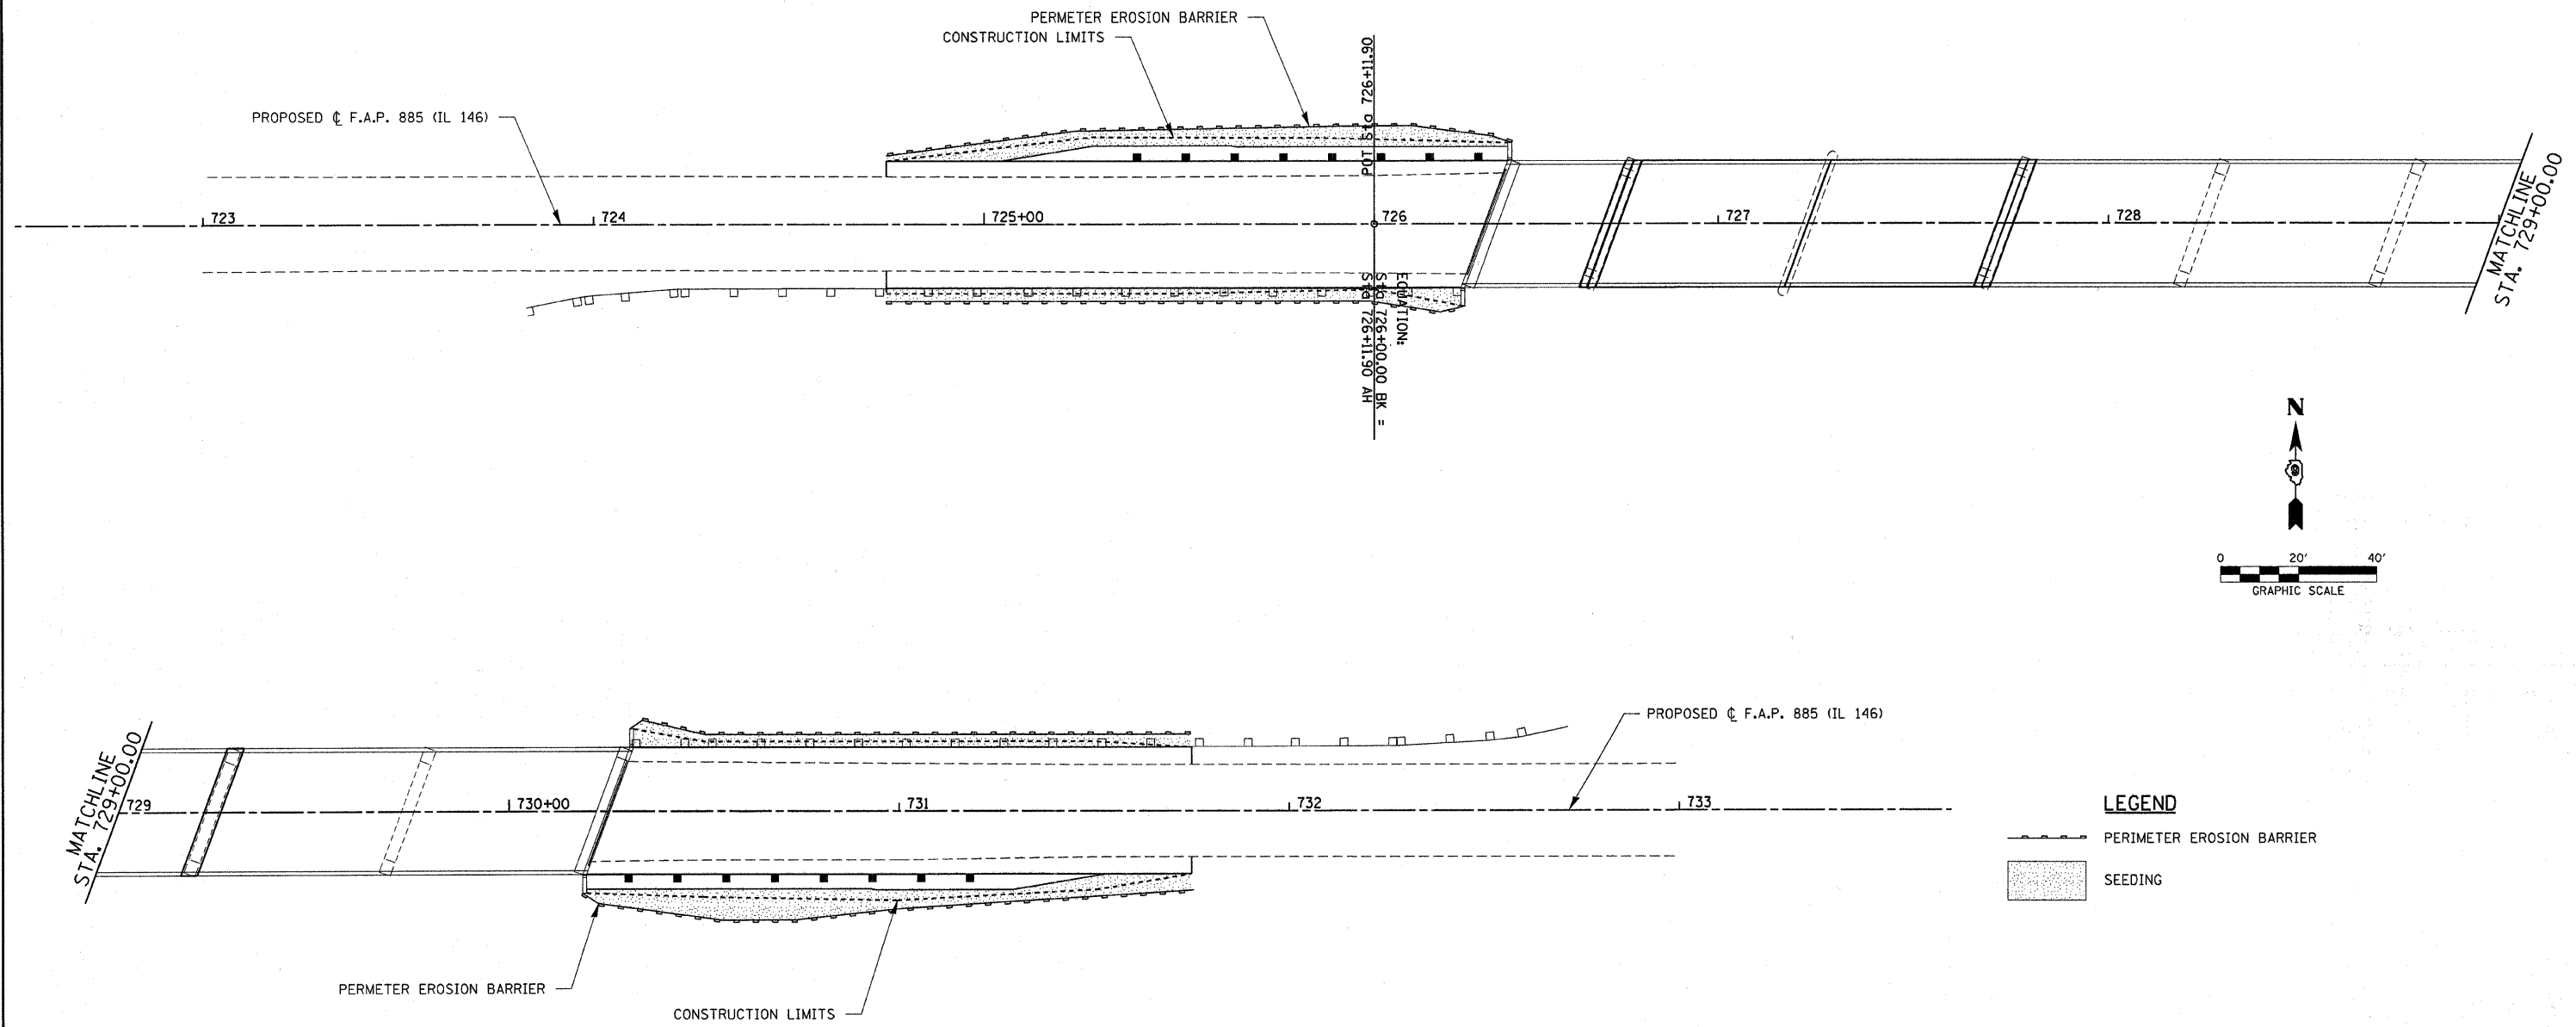

LEGEND

-  PERMETER EROSION BARRIER
-  SEEDING

	HAMPTON, LENZINI & RENWICK, INC. CIVIL & STRUCTURAL ENGINEERS LAND SURVEYORS	
	3085 STEVENSON DRIVE, SUITE 201 SPRINGFIELD, ILLINOIS 62703 (217) 546-3400	
PROJECT NUMBER: 12-52-0007-1 DESIGNED: L.F.S.	DATE: 04/21/08 CHECKED: S.W.M.	DRAWN: D.T.M.

EROSION CONTROL PLAN

IL. ROUTE 146 OVER CACHE RIVER

F.A.P. ROUTE 885 / SECTION 107BR-1

JOHNSON COUNTY

STATION 727+23

STRUCTURE NO. 044-0014