
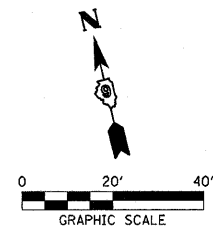


ROUTE NO.	SECTION	COUNTY	TOTAL SHEETS	SHEET NO.
F.A.P. 885	111BR-1	JOHNSON	94	19
FED. ROAD DIST. NO.		ILLINOIS	CONTRACT NO. 78030	

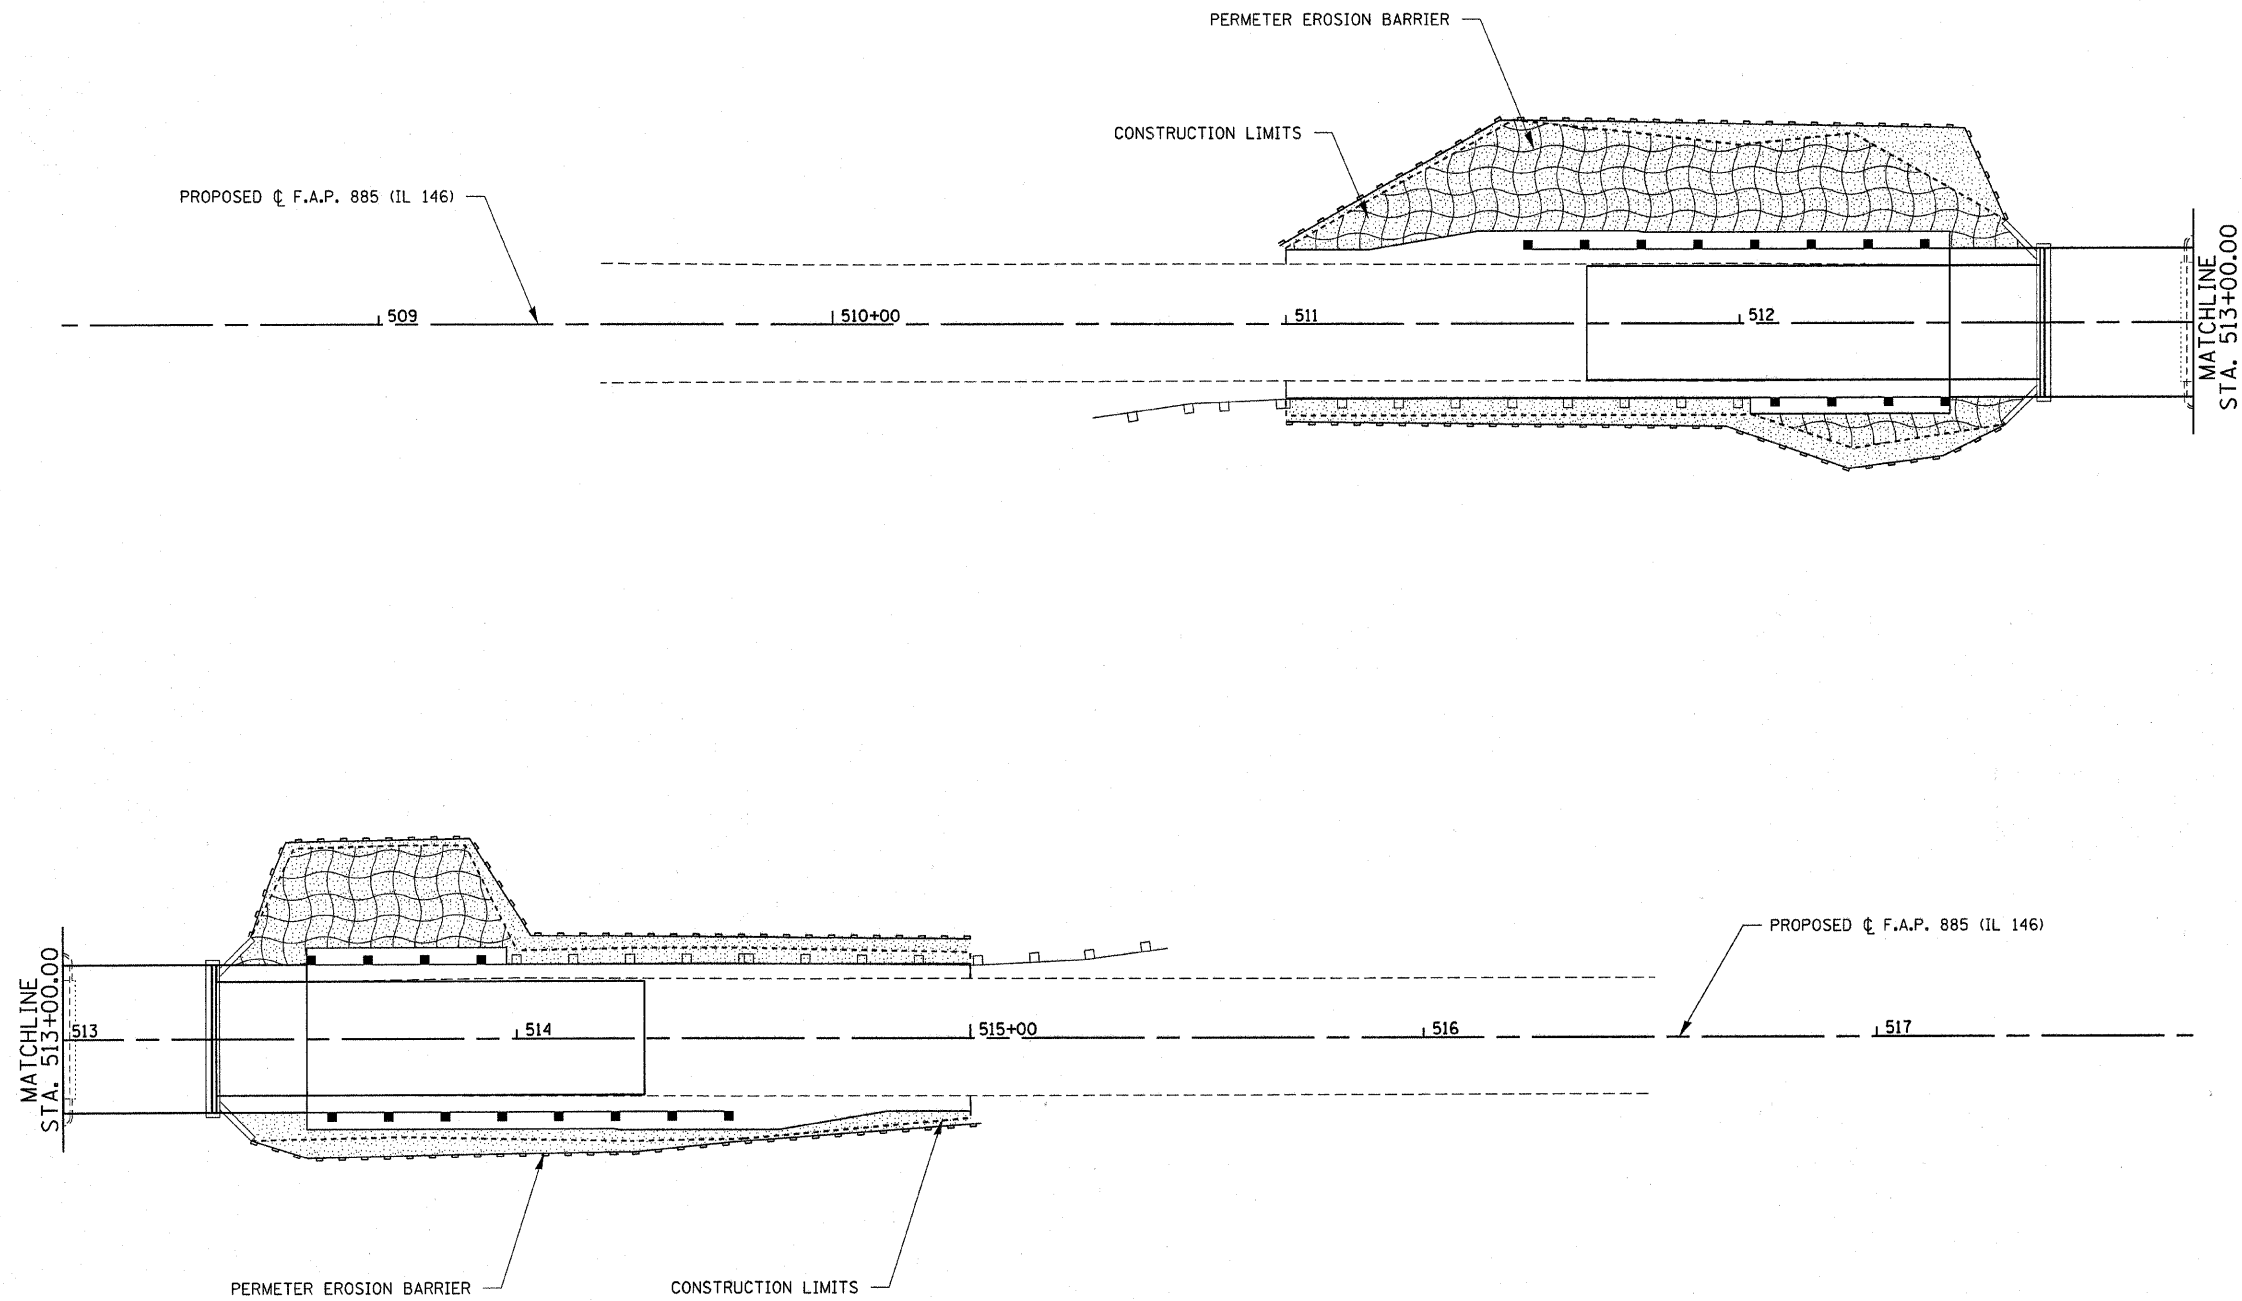

LEGEND

	PERIMETER EROSION BARRIER
	SEEDING
	EROSION CONTROL BLANKET

 HAMPTON, LENZINI & RENWICK, INC. CIVIL & STRUCTURAL ENGINEERS LAND SURVEYORS 3085 STEVENSON DRIVE, SUITE 201 SPRINGFIELD, ILLINOIS 62703 (217) 546-3400	EROSION CONTROL PLAN	
	IL. ROUTE 146 OVER BELL POND F.A.P. ROUTE 885 / SECTION 111BR-1 JOHNSON COUNTY STATION 513+00 STRUCTURE NO. 044-0022	
	ELGIN	SPRINGFIELD
	PROJECT NUMBER: 12-52-0007-1	DATE: 04/21/08
DESIGNED: L.P.S.	CHECKED: S.W.M.	DRAWN: D.T.M.