


- LEGEND**
- PERIMETER EROSION BARRIER
 - ▨ BASE COURSE WIDENING
 - ▤ APPROXIMATE SEEDING AND MULCH AREAS

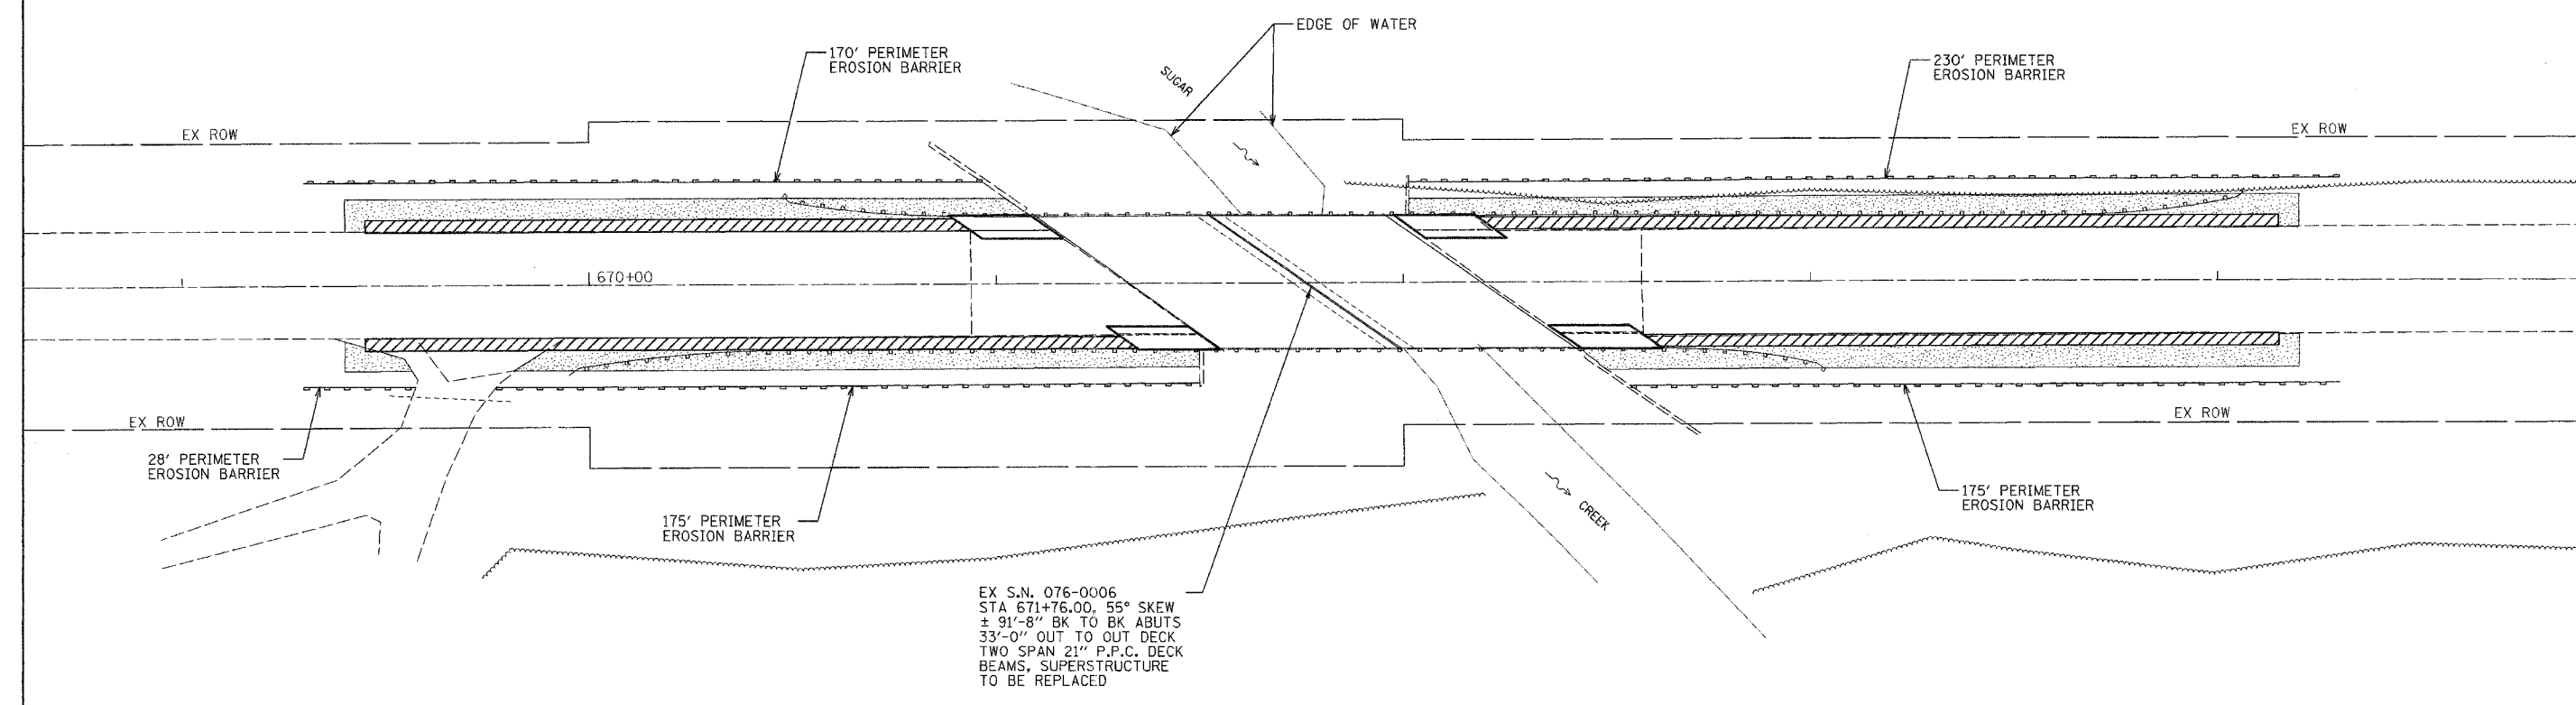

EX S.N. 076-0006
 STA 671+76.00, 55° SKEW
 ± 91'-8" BK TO BK ABUTS
 33'-0" OUT TO OUT DECK
 TWO SPAN 21" P.P.C. DECK
 BEAMS, SUPERSTRUCTURE
 TO BE REPLACED

EDSI
 ENGINEERING DESIGN SOURCE, INC.
 16141 SWINGLEY RIDGE RD
 CHESTERFIELD, MO. 63017
 SUITE 300
 (636) 537-5585

FILE NAME =	USER NAME = #USER#	DESIGNED - JAH	REVISED -	STATE OF ILLINOIS DEPARTMENT OF TRANSPORTATION	FAP ROUTE 885 (IL 146) EROSION CONTROL PLAN	F.A.P. RTE.	SECTION	COUNTY	TOTAL SHEETS	SHEET NO.	
#FILES#	PLOT SCALE = #SCALE#	DRAWN - GDO	REVISED -			885	111BR-1	POPE	69	10	
	PLOT DATE = #DATE#	CHECKED - JAH	REVISED -			CONTRACT NO. 78033					
		DATE -	REVISED -			FED. ROAD DIST. NO. 7 [ILLINOIS] FED. AID PROJECT					
					SCALE: 1"=20'	SHEET NO. 1 OF 1 SHEETS	STA. 668+65	TO STA. 674+90			