
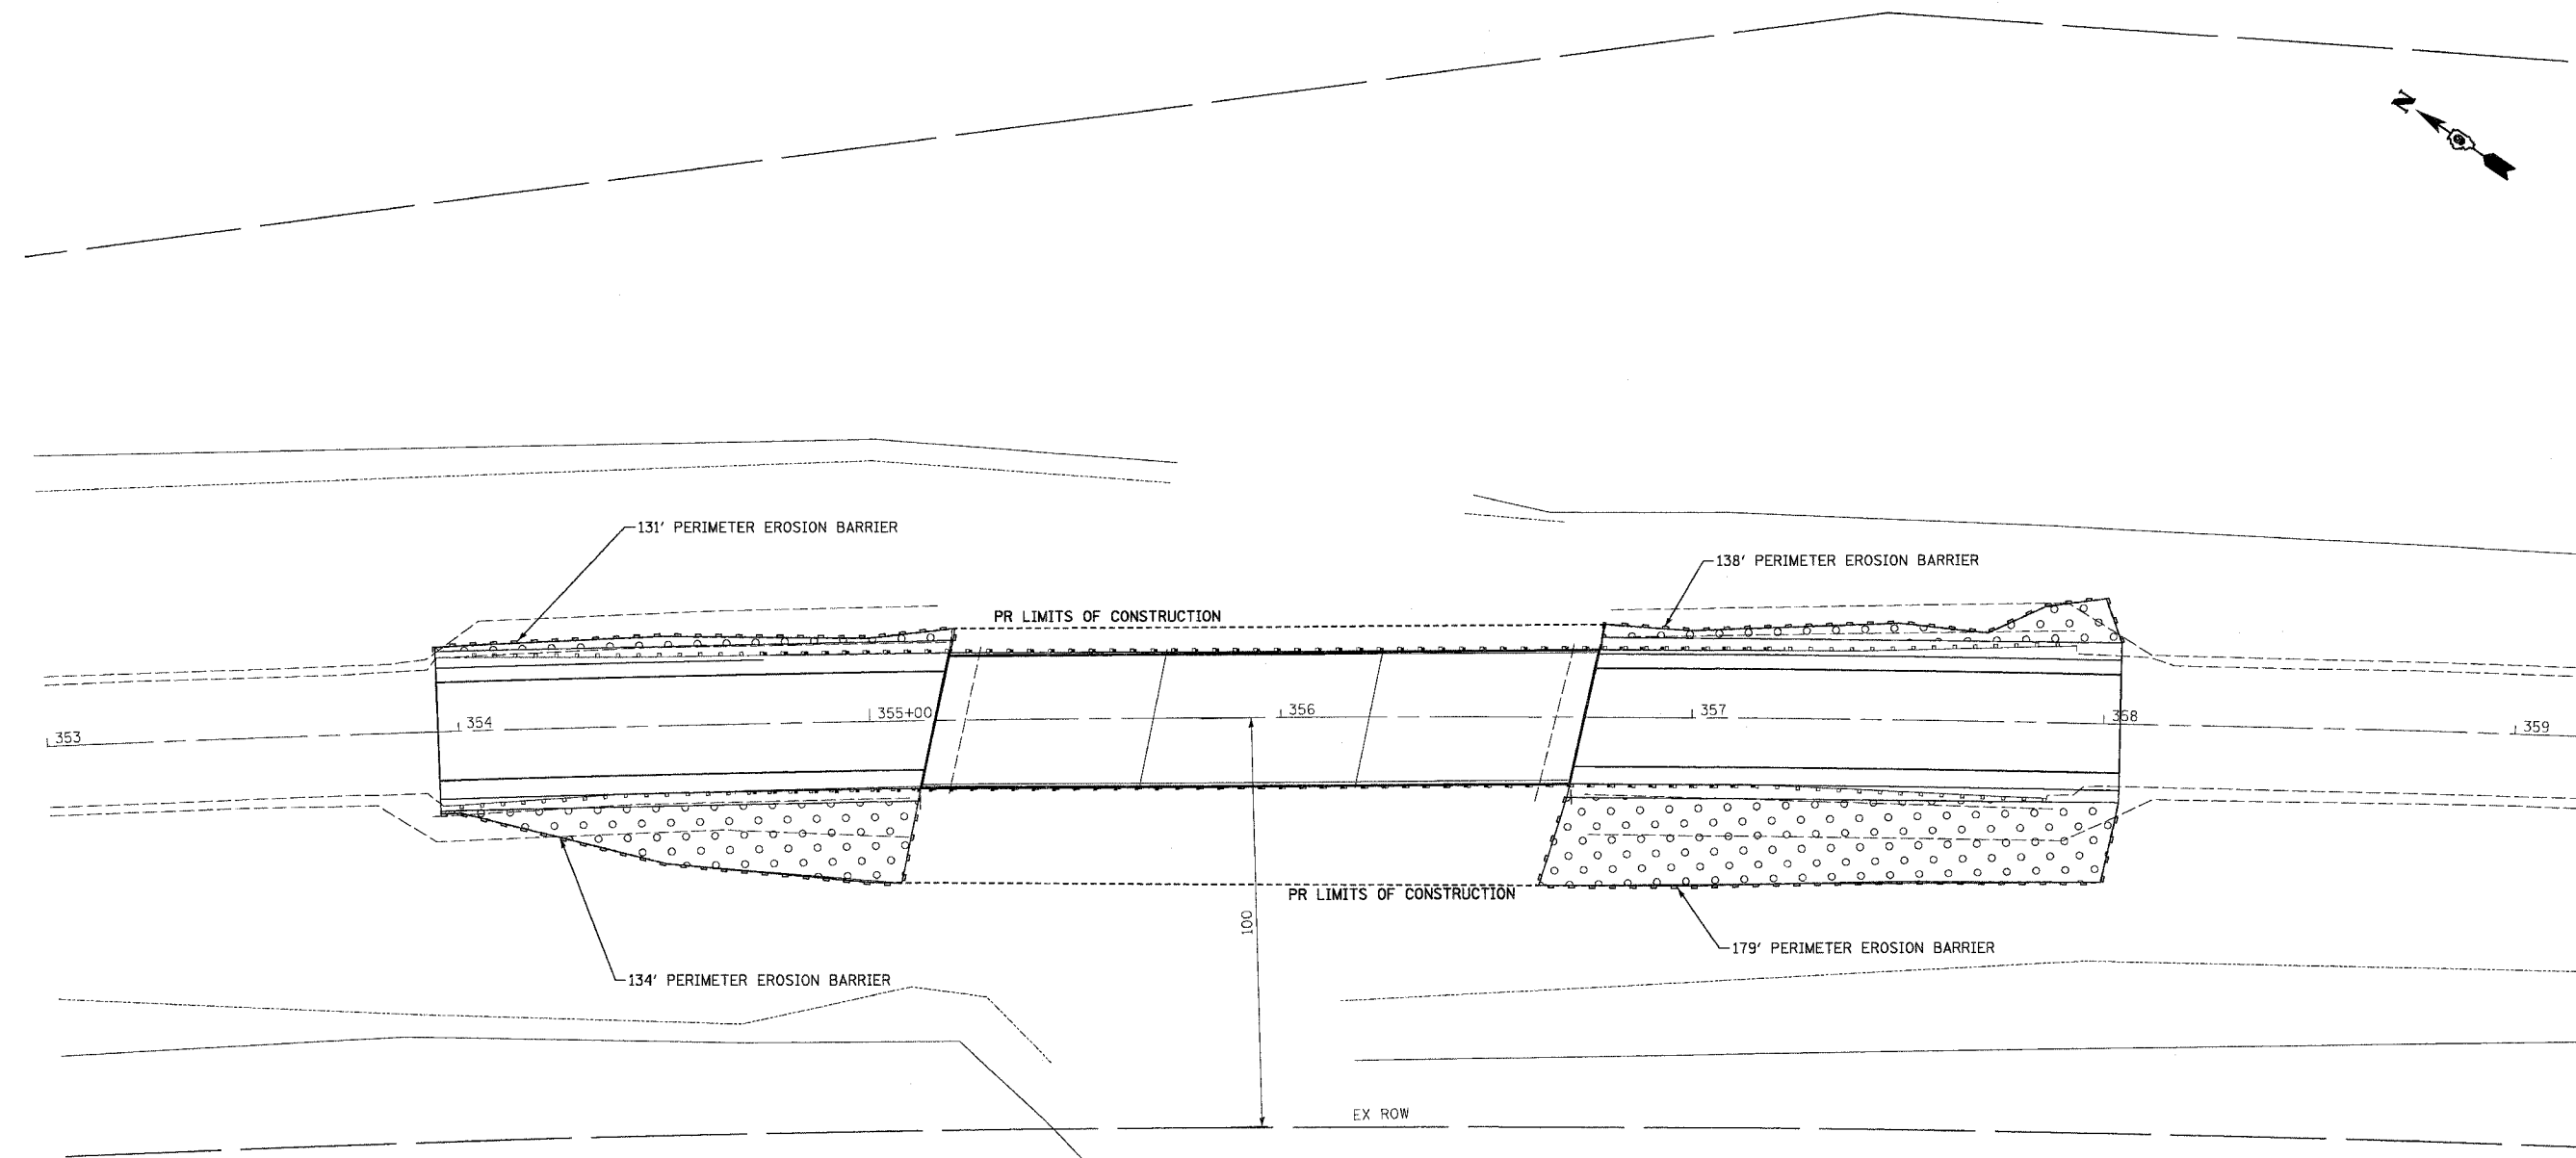


F.A.P. RTE.	SECTION	COUNTY	TOTAL SHEETS	SHEET NO.
782	111BR-1	GALLATIN	73	48
STA. 353+00		TO STA. 359+00		
FED. ROAD DIST. NO.		ILLINOIS FED. AID PROJECT		

 

 SEEDING AND MULCH AREAS

PLOT DATE = 04/17/2008
 FILE NAME = \\s\version\control-1.dgn
 PLOT SCALE = 28.1497 / / IN.
 USER NAME = DFC

REVISIONS	
NAME	DATE

COOMBE-BLOXDORF P.C.
 Engineers / Land Surveyors
 Springfield, Illinois
 Design Firm License No. 184-002703

ILLINOIS DEPARTMENT OF TRANSPORTATION
 EROSION CONTROL PLAN
 IL ROUTE 1 OVER CANE CREEK
 FA ROUTE 782 SECTION 111BR-1
 GALLATIN COUNTY
 SCALE: 1" = 20'
 DATE
 DRAWN BY CFC
 CHECKED BY MCB