


No.	DESCRIPTION	DATE
1	IDOT REVIEW	8-6-07
2	IDOT REVIEW	9-28-07
3	IDOT REVIEW	11-14-07
4	IDOT FINAL REVIEW	12-17-07

**Missman**  
 STANLEY & ASSOCIATES, P.C.  
 Civil Engineering-Environmental Services-GIS-Landscape Architecture-Surveying  
 1011 27th Avenue  
 Rock Island, Illinois 61201-6040  
 Phone (309) 788-7844  
 Fax (309) 788-7881

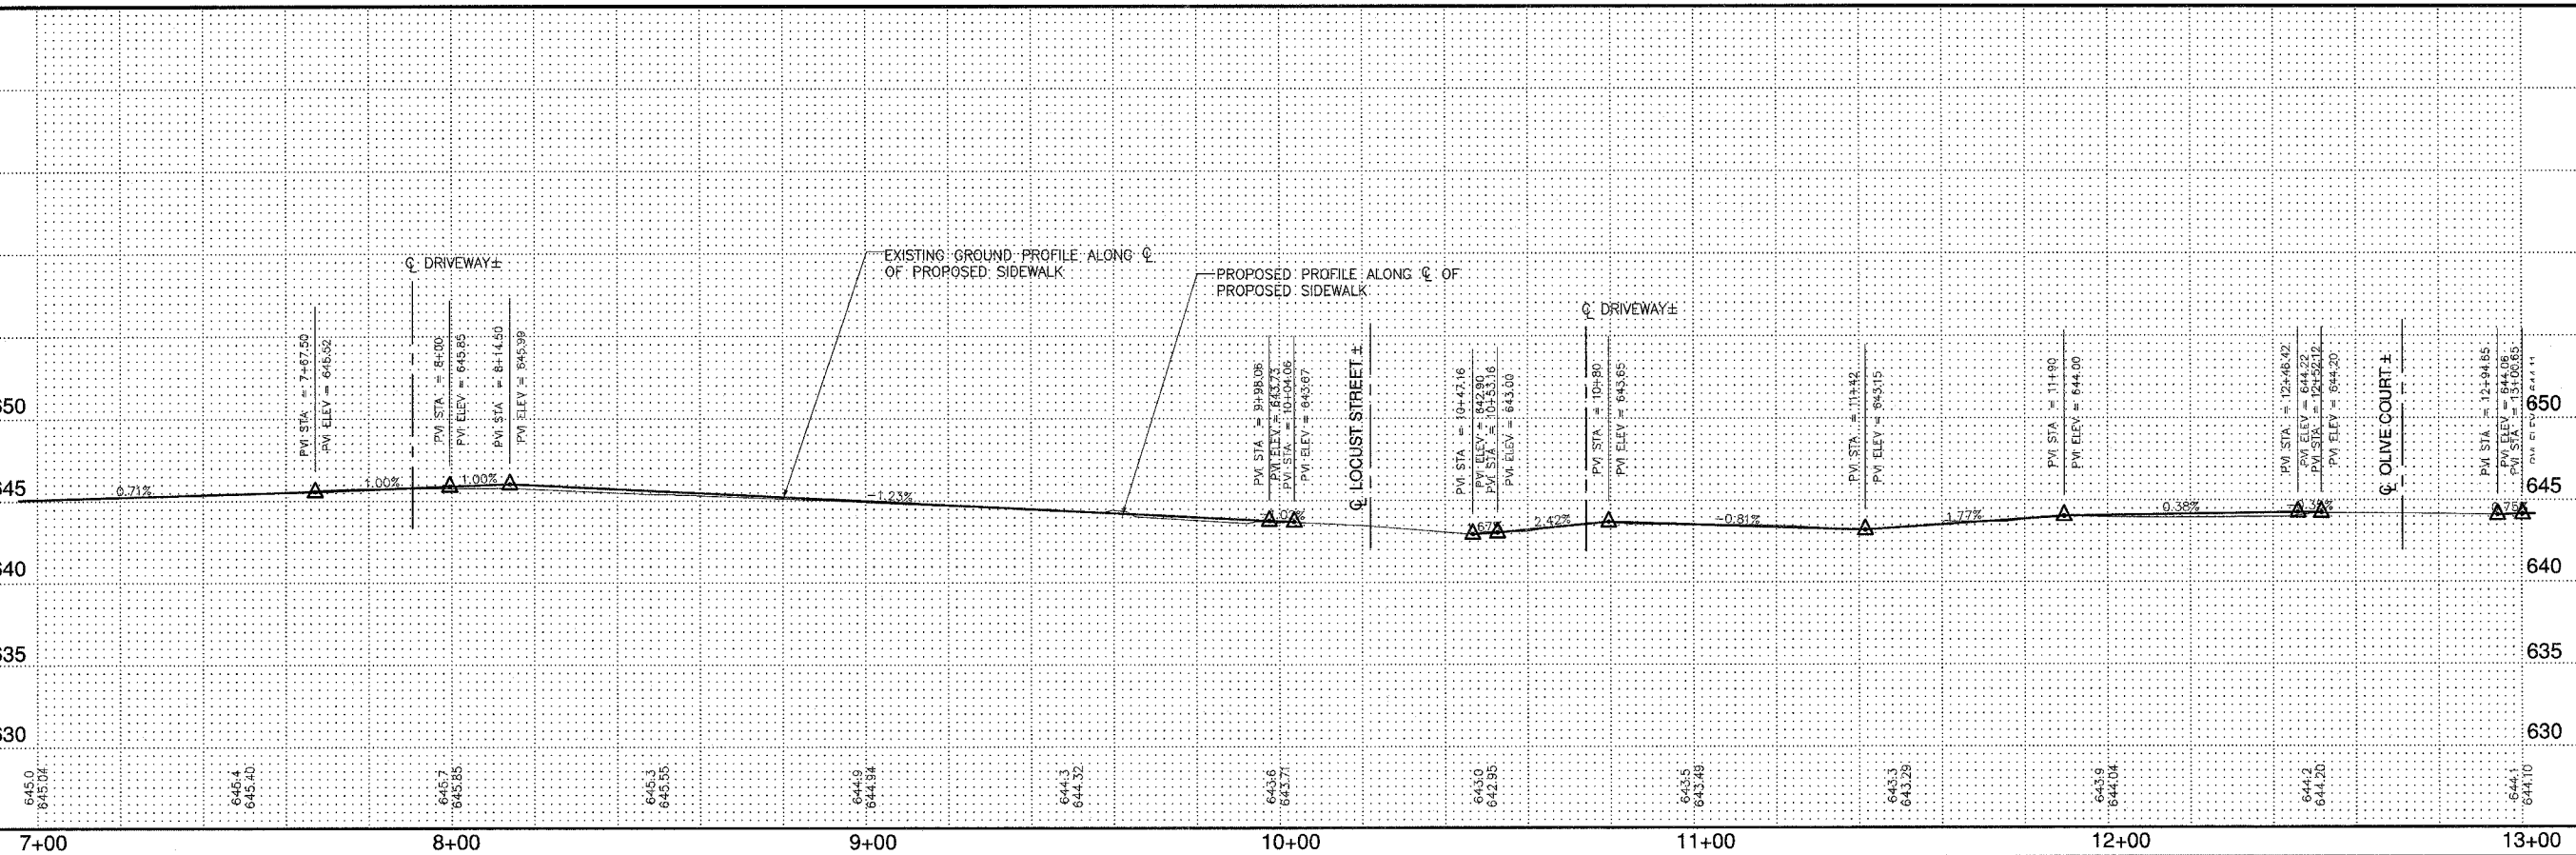

**SOUTH CHICAGO ST. SIDEWALK**  
 Geneseo, Illinois

**PLAN AND PROFILES**

Missman Project No: A07-L019  
 File Name: CS 101 SHEETS.dwg  
 © COPYRIGHT 2003 ALL RIGHTS RESERVED  
 Drawn By: SJD  
 Checked By: BJV  
 Date: JULY 2007

Sheet 5 of 17