




T 1 N, R 4 W, 4th PM  
SECTION 14

ROUTE NO.	SECTION	COUNTY	TOTAL SHEETS	SHEET NO.
CH 2	*	BROWN	21	5
FED. ROAD DIST. NO. 7		ILLINOIS	PROJECT BRS-1582(106)	
#05-00064-00-BR		CONTRACT #		


93469

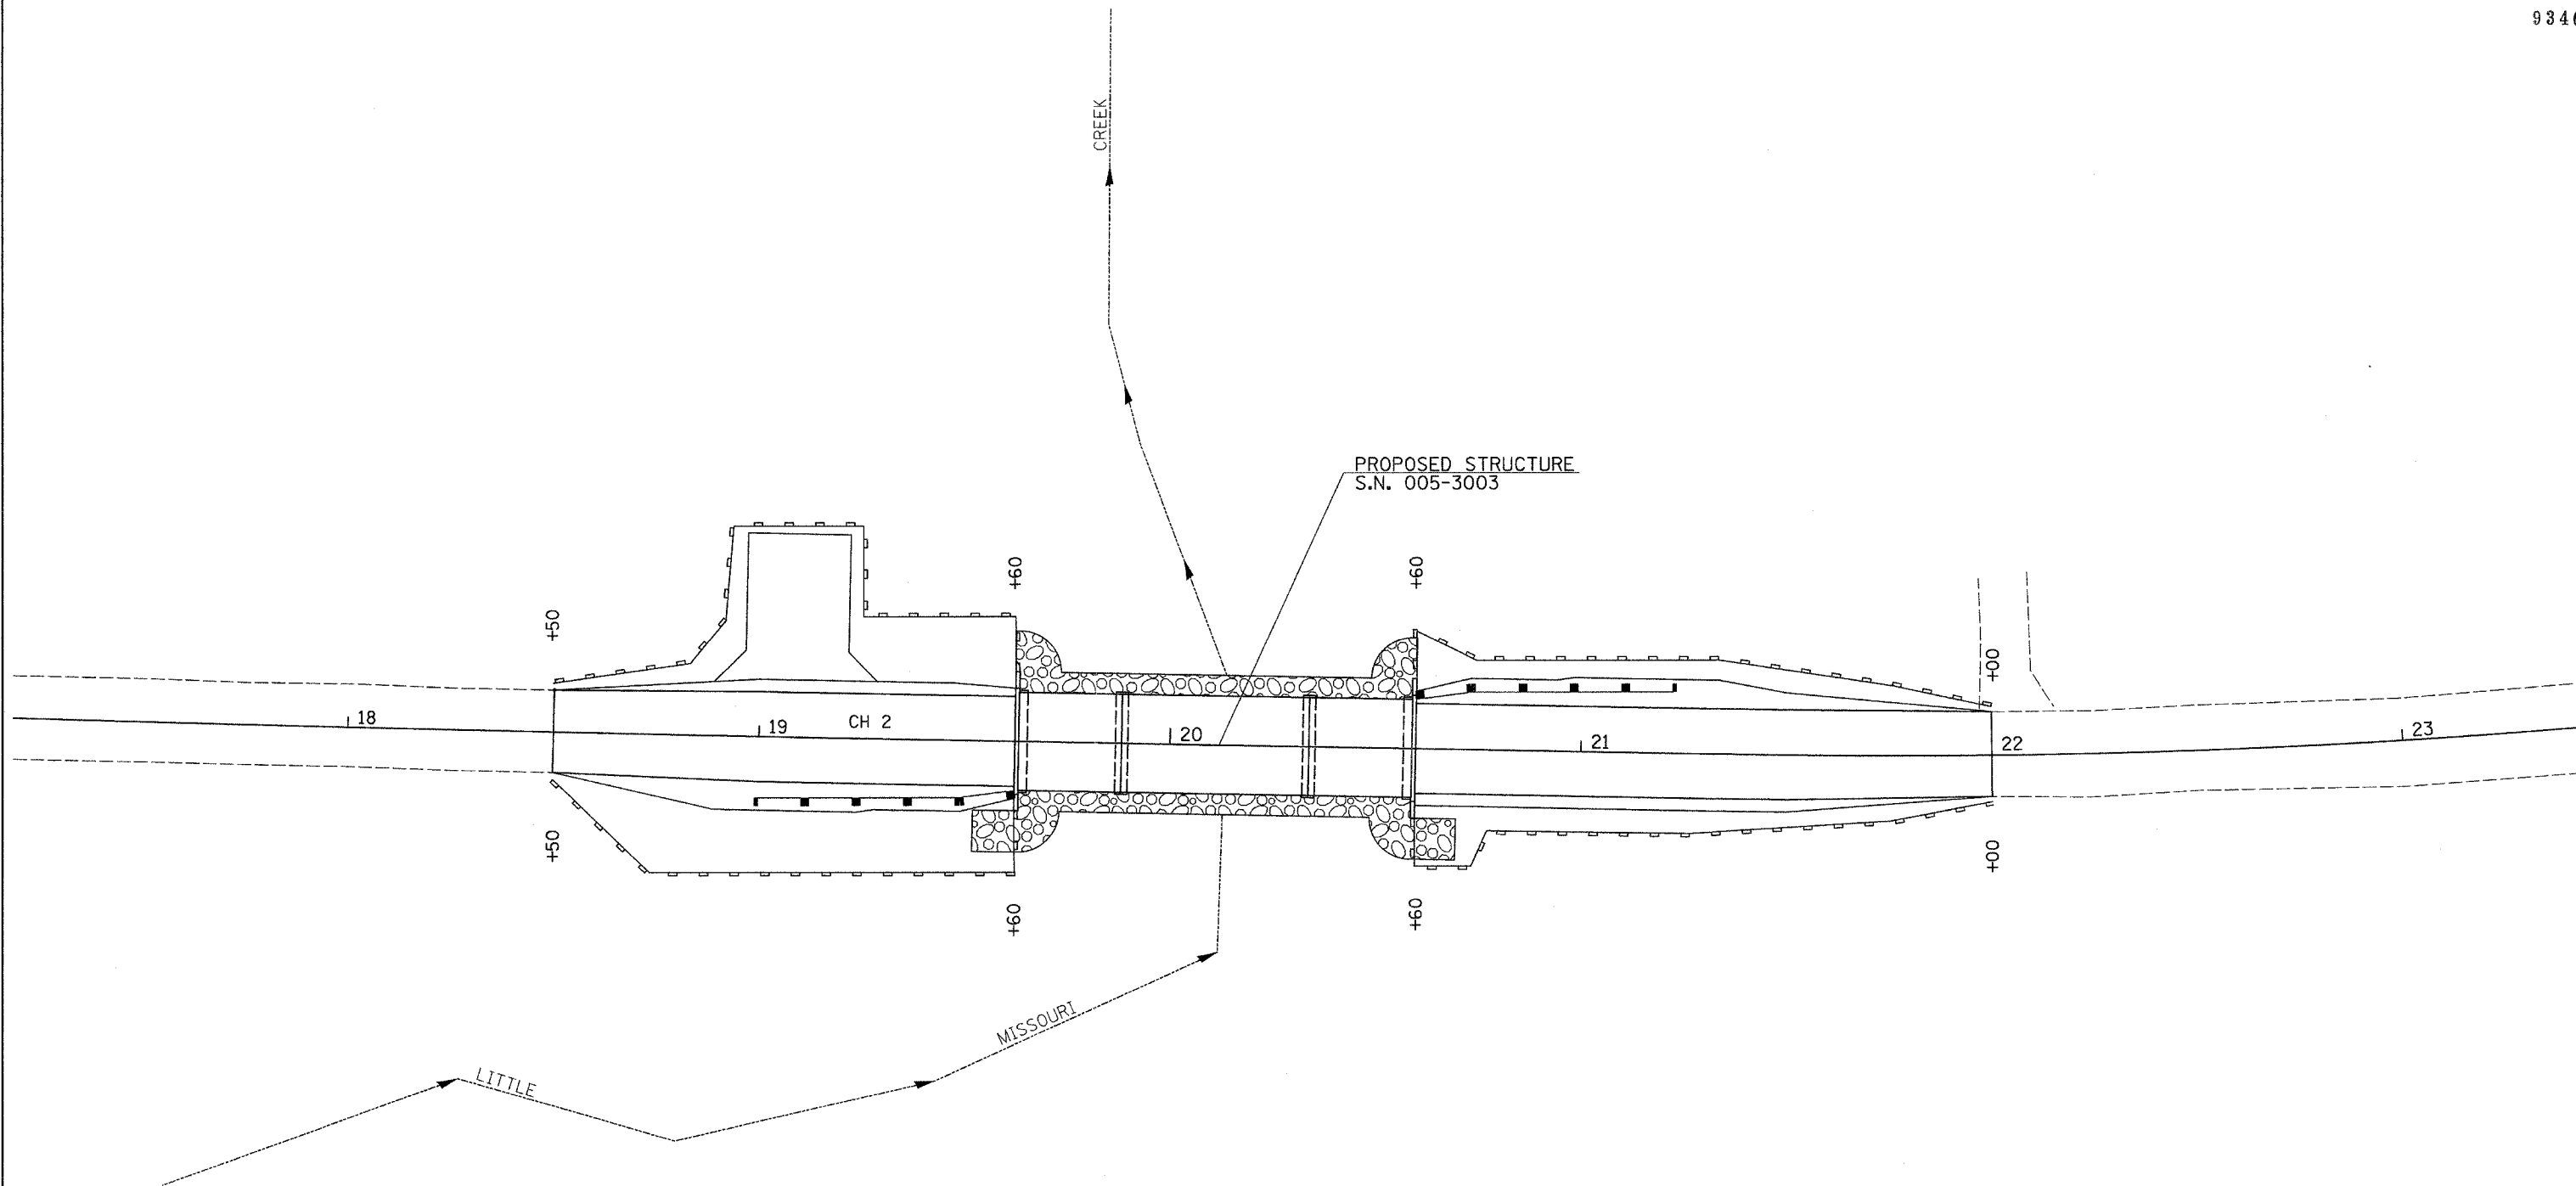

LEGEND

 -  PERIMETER EROSION BARRIER
-  PROPOSED RIPRAP PLACEMENT

T 1 N, R 4 W, 4th PM  
SECTION 23

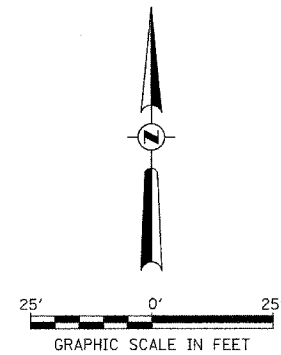

EROSION CONTROL PLAN  
COUNTY HIGHWAY 2 OVER  
LITTLE MISSOURI CREEK  
SECTION 05-00064-00-BR  
BROWN COUNTY  
STATION 20+11.00