
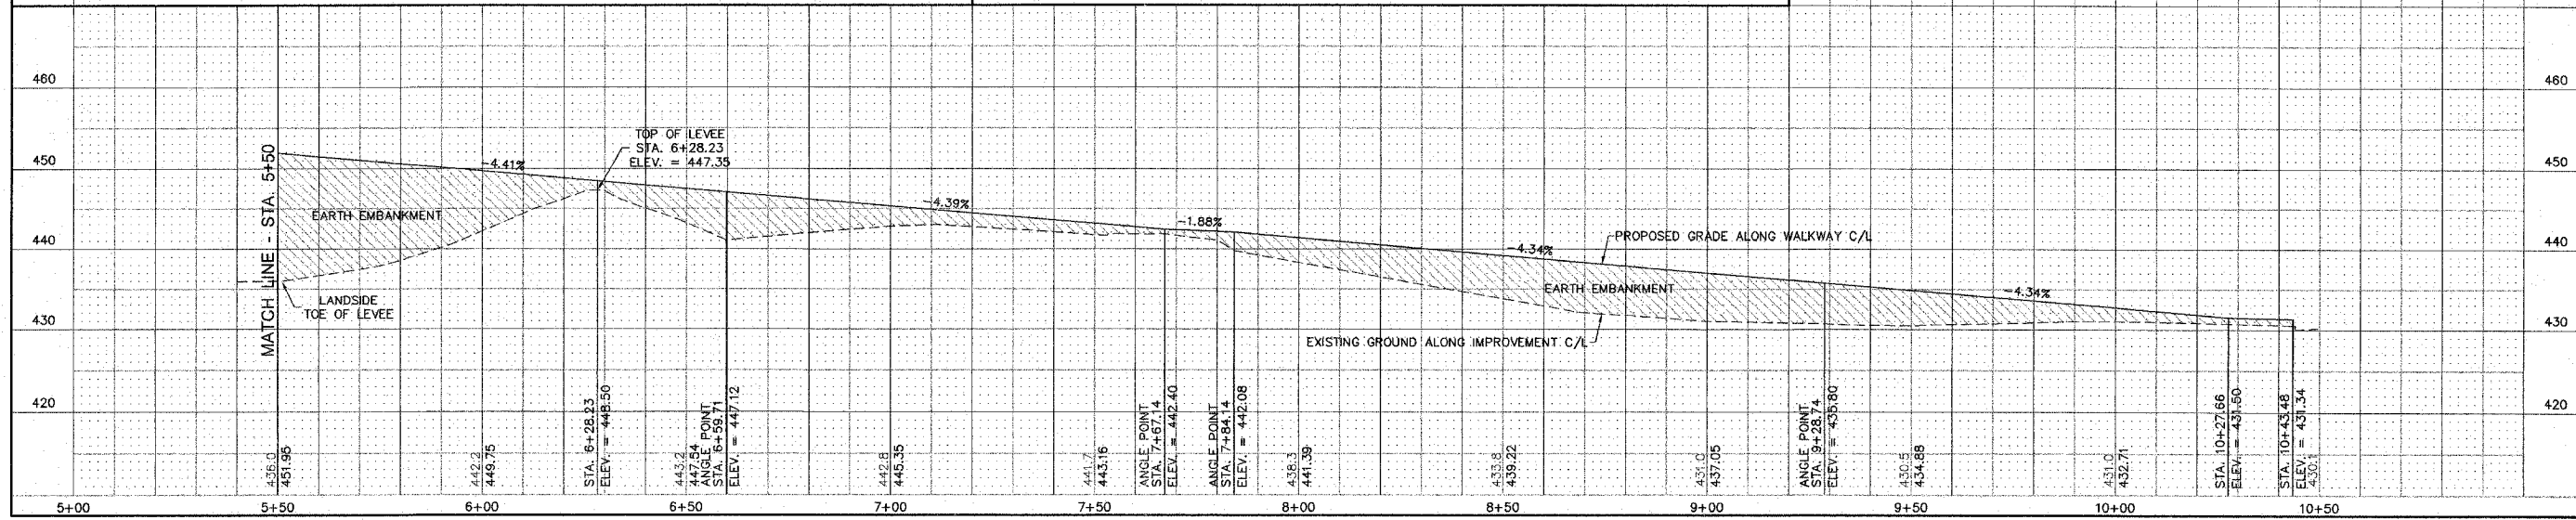


NOTE: FOR SIGNS AND BOLLARDS ALONG RELOCATED BIKE PATH SEE SHEET 48

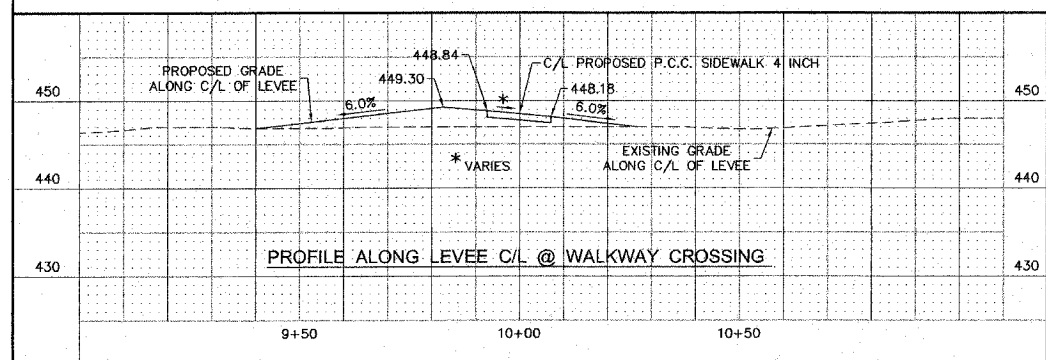

NO.	DESCRIPTION

SMS ENGINEERS
Sheppard, Morgan & Schwaab, Inc.
CONSULTING ENGINEERS AND LAND SURVEYORS
215 Market Street, P.O. Box E, Alton, IL 62002 618463-3765 E-mail: mail@smsengineers.com
10 Central Industrial Drive, Granite City, IL 62040 618977-9700 E-mail: mail@smsengineers.com
DESIGN FIRM # 184-000992

ALTON, ILLINOIS
PEDESTRIAN OVERPASS AT LANGDON ST.
PLAN AND PROFILE

DWG. NO. C-5
PEDESTRIAN P-P ALT #1.DWG
REF. BK. 5030 PG. 1
JOB NO. 406924.1
DSN. BY: CLS
DWN. BY: CAD
CHK. BY: CLS
DATE: MARCH 31, 2008
SCALE: 1" = 20' HORZ.
1" = 10' VERT.
SHEET 6 OF 54

S:\land projects\ALTON_406924.1\dwg\Pedestrian P-P ALT #1.dwg 8/6/08 11:24:08 AM jman.120