


REVISIONS

PLANNING DESIGN STUDIO
PLANNING • URBAN DESIGN • LANDSCAPE ARCHITECTURE
727 North First Street, Suite 360
Saint Louis, Missouri, 63102
Phone (314) 241-3600 Fax (314) 241-3601

PDS


1 LANDSCAPE PLAN

L-1.01 SCALE: 1" = 20'

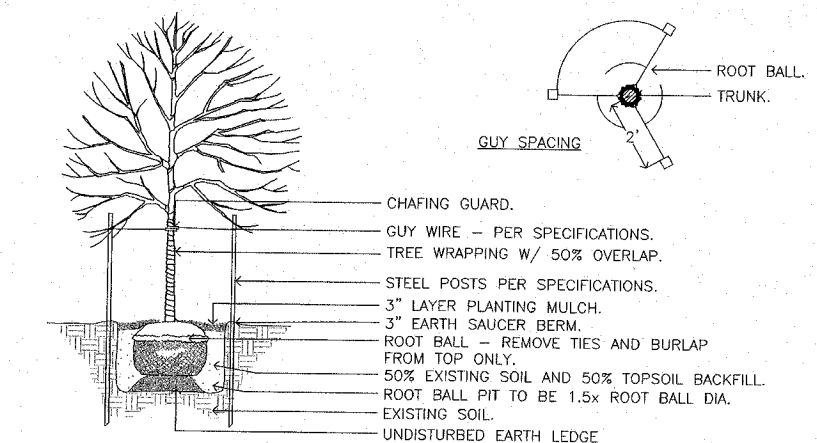

2 Deciduous Tree Planting

L-1.01 NTS

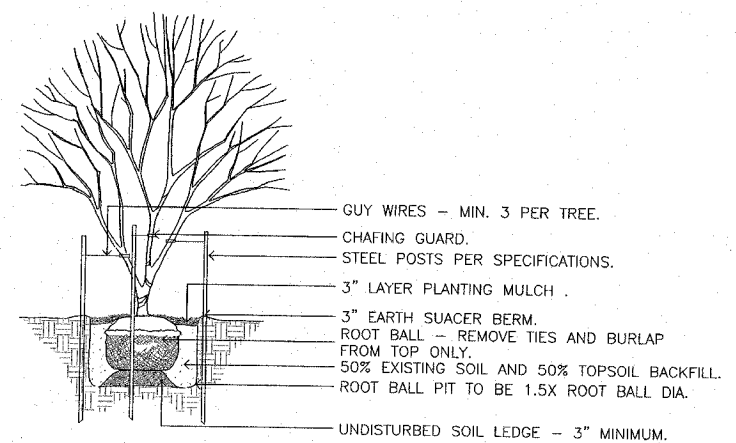

3 Ornamental Tree Planting

L-1.01 NTS

LANDSCAPE PLAN NOTES

- ENTIRE AREA WITHIN CONSTRUCTION LIMITS IS TO BE SEEDED EXCEPT AREAS TO BE MULCHED AS PART OF LANDSCAPE PLANTINGS.
- REFER TO DRAWING NUMBER L-1.01 AND L-1.02 FOR LANDSCAPE PLANTING DETAILS AND PLANT SCHEDULE.
- ALL MULTI-STEM TREES SPECIFIED SHALL BE 3 TRUNK MINIMUM, WITH A 2" MINIMUM CALIPER FOR EACH TRUNK.
- ALL PLANTS SHALL CONFORM TO UPPER RANGE LIMITS FOR CALIPER AND HEIGHT DIMENSIONS LISTED IN ANSI 260.1-2004 FOR SIZE GRADE SPECIFIED.
- UNDERGROUND FACILITY STRUCTURES AND UTILITIES HAVE BEEN PLOTTED FROM AVAILABLE SURVEYS AND RECORD INFORMATION AND, THEREFORE THEIR LOCATIONS MUST BE CONSIDERED APPROXIMATE ONLY. VERIFICATION OF LOCATION OF ALL UNDERGROUND STRUCTURES AND FACILITIES EITHER SHOWN OR NOT SHOWN ON THESE PLANS SHALL BE THE RESPONSIBILITY OF THE CONTRACTOR.
- DO NOT DISTURB EXISTING UTILITIES. PROTECT FROM DAMAGE DURING CONSTRUCTION AND PLANTING.
- CONTRACTOR IS TO NOTIFY ALL UTILITY COMPANIES AND OBTAIN FIELD LOCATIONS FOR ALL UTILITIES TO REMAIN ON SITE.
- SEE PLAN AND PROFILE SHEETS FOR PROPOSED UTILITY INFORMATION.
- PLANTS TO BE LOCATED AS SHOWN ON THE PLANS OR AS DIRECTED BY LANDSCAPE ARCHITECT. CONTRACTOR TO STAKE OUT THE LOCATION FOR ALL PLANTS AND OUTLINES FOR PLANTING BEDS ON THE GROUND AND OBTAIN APPROVAL BEFORE ANY EXCAVATION OR PLANTING IS MADE. MAKE ADJUSTMENTS IN LOCATIONS AND OUTLINES AS DIRECTED.

ALTON, ILLINOIS
PEDESTRIAN OVERPASS AT LANGDON ST.
LANDSCAPE PLAN AND DETAILS

DWG. NO. L-1.01
LANDSCAPE.DWG

REF. BK.	PG.
JOB NO.	J0615
DSN. BY:	LAF
DWN. BY:	JRH
CHK. BY:	DKB
DATE:	MAR. 14, 2008

SCALE: AS SHOWN
SHEET 16 OF 64