



**LEGEND**

- PERIMETER EROSION BARRIER (FT)
- INLET FILTERS (EA)
- TEMPORARY DITCH CHECK (FT)
- TEMPORARY EROSION CONTROL SEEDING WITH EROSION CONTROL BLANKET

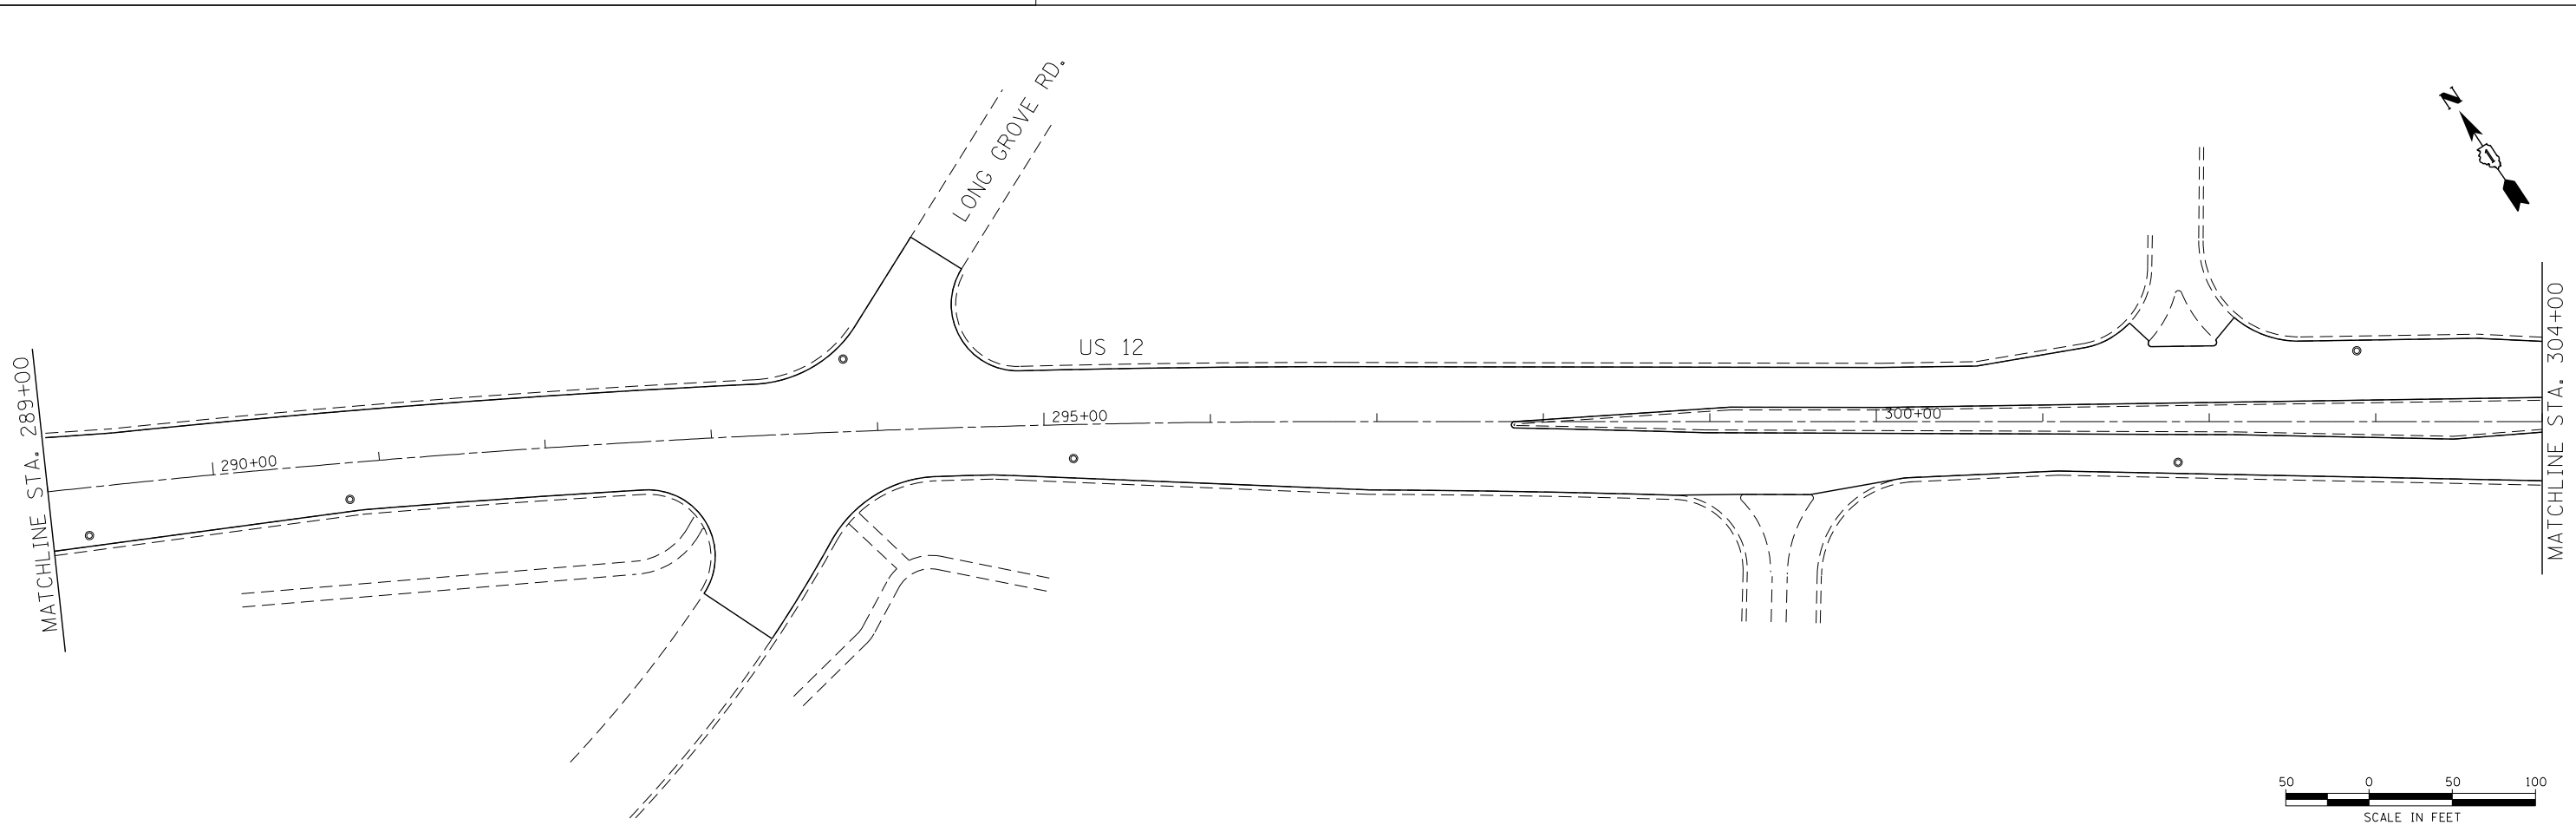

COMPANY NAME: HRGreen  
 PROJECT CONTACT: HRGreen.com  
 DATE PLOTTED: 5/23/2014 11:29:41 AM  
 FILE NAME: 86100196.10-eros-06.dgn  
 PLOT DRIVER: pafplot  
 PEN TABLE: standard-trans.tbl

 

USER NAME = dstencz	DESIGNED - J. ATTANASEO	REVISED -
FILE NAME = 86100196.10-eros-06.dgn	DRAWN - J. ATTANASEO	REVISED -
PLOT SCALE = 1" = 50'	CHECKED - T. HAMILTON	REVISED -
PLOT DATE = 5/23/2014	DATE - 5/23/14	REVISED -

**STATE OF ILLINOIS  
DEPARTMENT OF TRANSPORTATION**

**EROSION CONTROL PLAN  
US ROUTE 12 (ELA RD. TO LAKE COOK RD.)**

SCALE: 1" = 50'    SHEET NO. 6 OF 8 SHEETS    STA. 274+00 TO STA. 304+00

F.A.P. RTE.	SECTION	COUNTY	TOTAL SHEETS	SHEET NO.
334	SY-3-RS-4	LAKE	104	32
FED. ROAD DIST. NO. ILLINOIS FED. AID PROJECT			CONTRACT NO. 60N26	