


LEGEND			
	PERIMETER EROSION BARRIER (FT)		TEMPORARY DITCH CHECK (FT)
	INLET FILTERS (EA)		TEMPORARY EROSION CONTROL SEEDING WITH EROSION CONTROL BLANKET

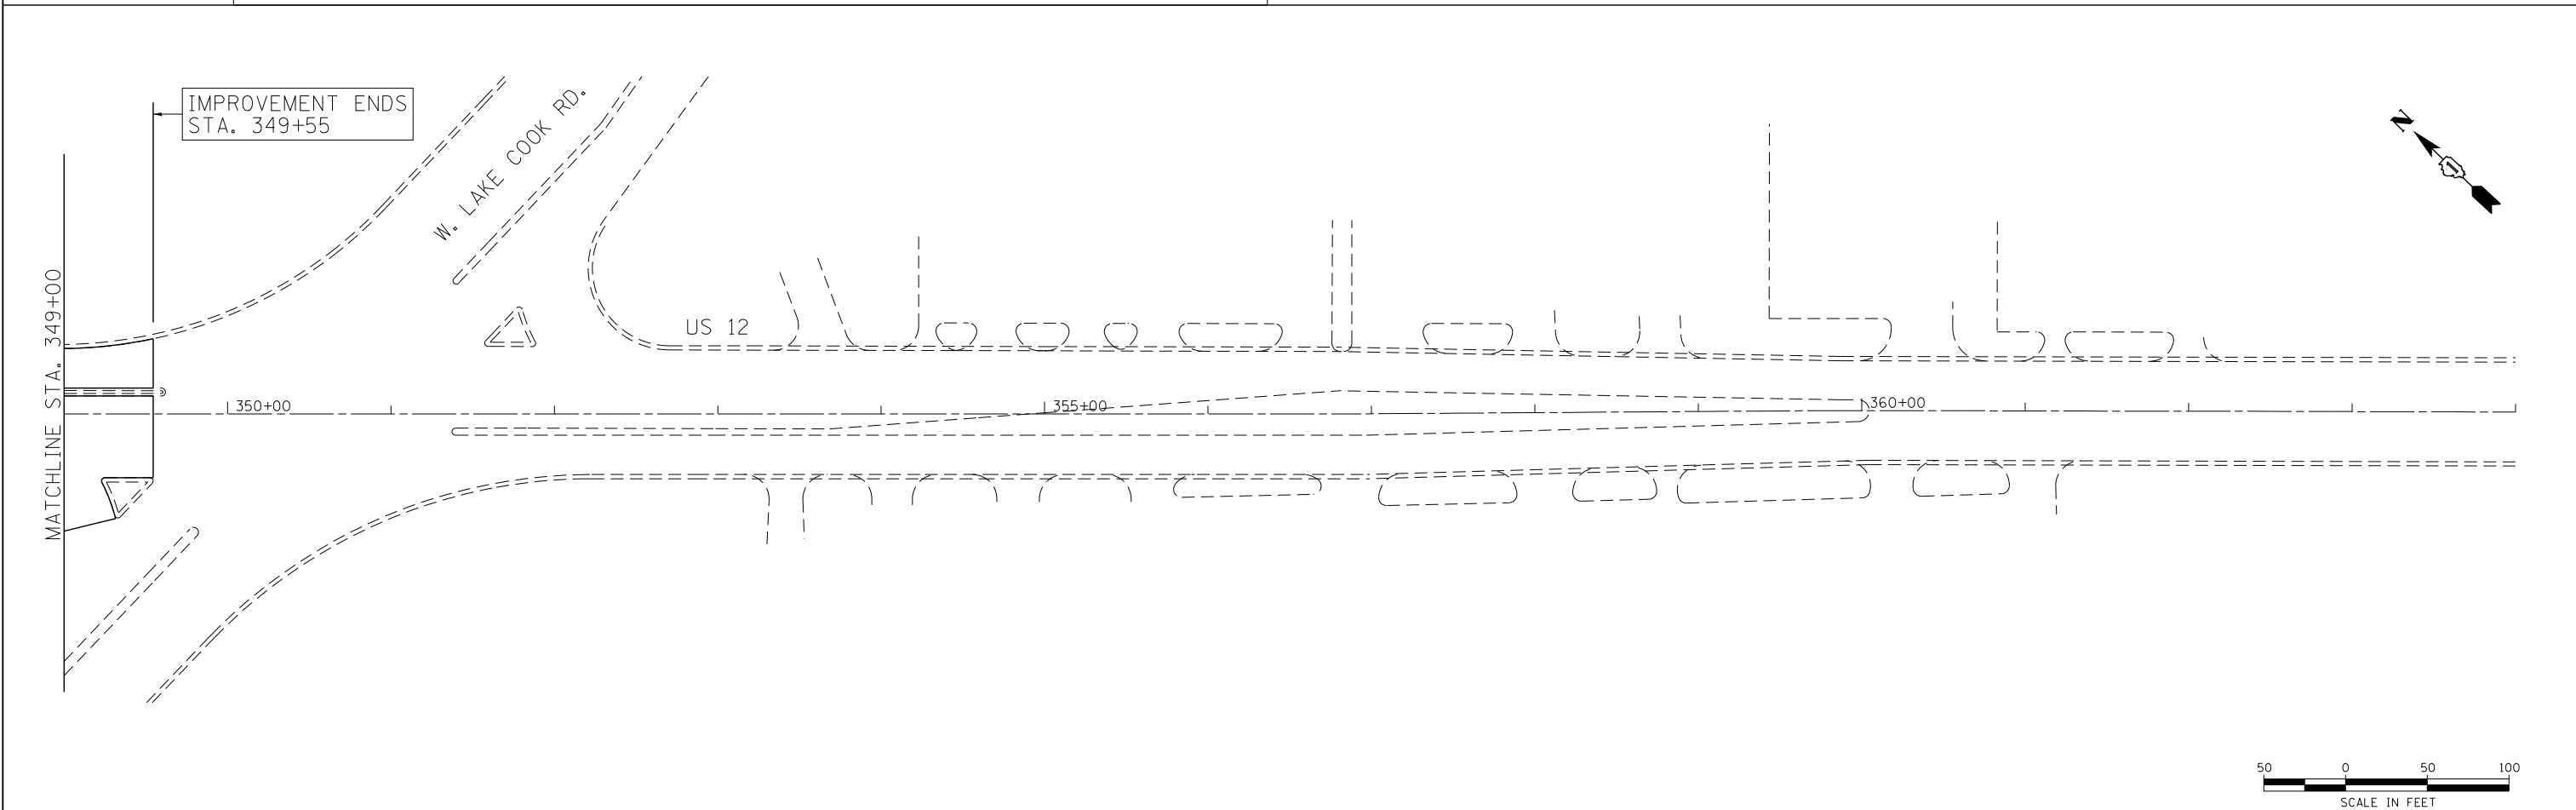

COMPANY NAME: HRGreen
 PROJECT CONTACT: HRGreen.com
 DATE PLOTTED: 5/23/2014 11:29:48 AM
 FILE NAME: 86100196.10-eros-08.dgn
 PLOT DRIVER: pafplot
 PEN TABLE: standard-trans.tbl



USER NAME = dstencz	DESIGNED - J. ATTANASEO	REVISED -
FILE NAME = 86100196.10-eros-08.dgn	DRAWN - J. ATTANASEO	REVISED -
PLOT SCALE = 1" = 50'	CHECKED - T. HAMILTON	REVISED -
PLOT DATE = 5/23/2014	DATE - 5/23/14	REVISED -

**STATE OF ILLINOIS
 DEPARTMENT OF TRANSPORTATION**

**EROSION CONTROL PLAN
 US ROUTE 12 (ELA RD. TO LAKE COOK RD.)**

SCALE: 1" = 50' SHEET NO. 8 OF 8 SHEETS STA. 334+00 TO STA. END

F.A.P. RTE.	SECTION	COUNTY	TOTAL SHEETS	SHEET NO.
334	SY-3-RS-4	LAKE	104	34
FED. ROAD DIST. NO. ILLINOIS FED. AID PROJECT			CONTRACT NO. 60N26	