

**SCHEDULE OF PAY ITEM**


CODE #	PAY ITEM	UNIT	QUANTITY
21101635	TEMPORARY FENCE	LIN FT	778
21101635	TOP SOIL FURNISH & PLACE, 9"	SOYD	1018
25000210	SEEDING, CLASS 2A	ACRE	0.15
X2502014	SEEDING, CLASS 4A (MODIFIED)	ACRE	0.06
28000400	EROSION CONTROL BARRIER	FOOT	778

**EROSION CONTROL LEGEND**

SEEDING, CLASS 2A	
SEEDING, CLASS 4A	
PERIMETER EROSION CONTROL BARRIER	
TEMPORARY FENCE	

**NO INTRUSION AREA**

- NO EQUIPMENT
- NO WORKING
- NO PARKING
- NO STORING OF MATERIAL
- NO DRIVING

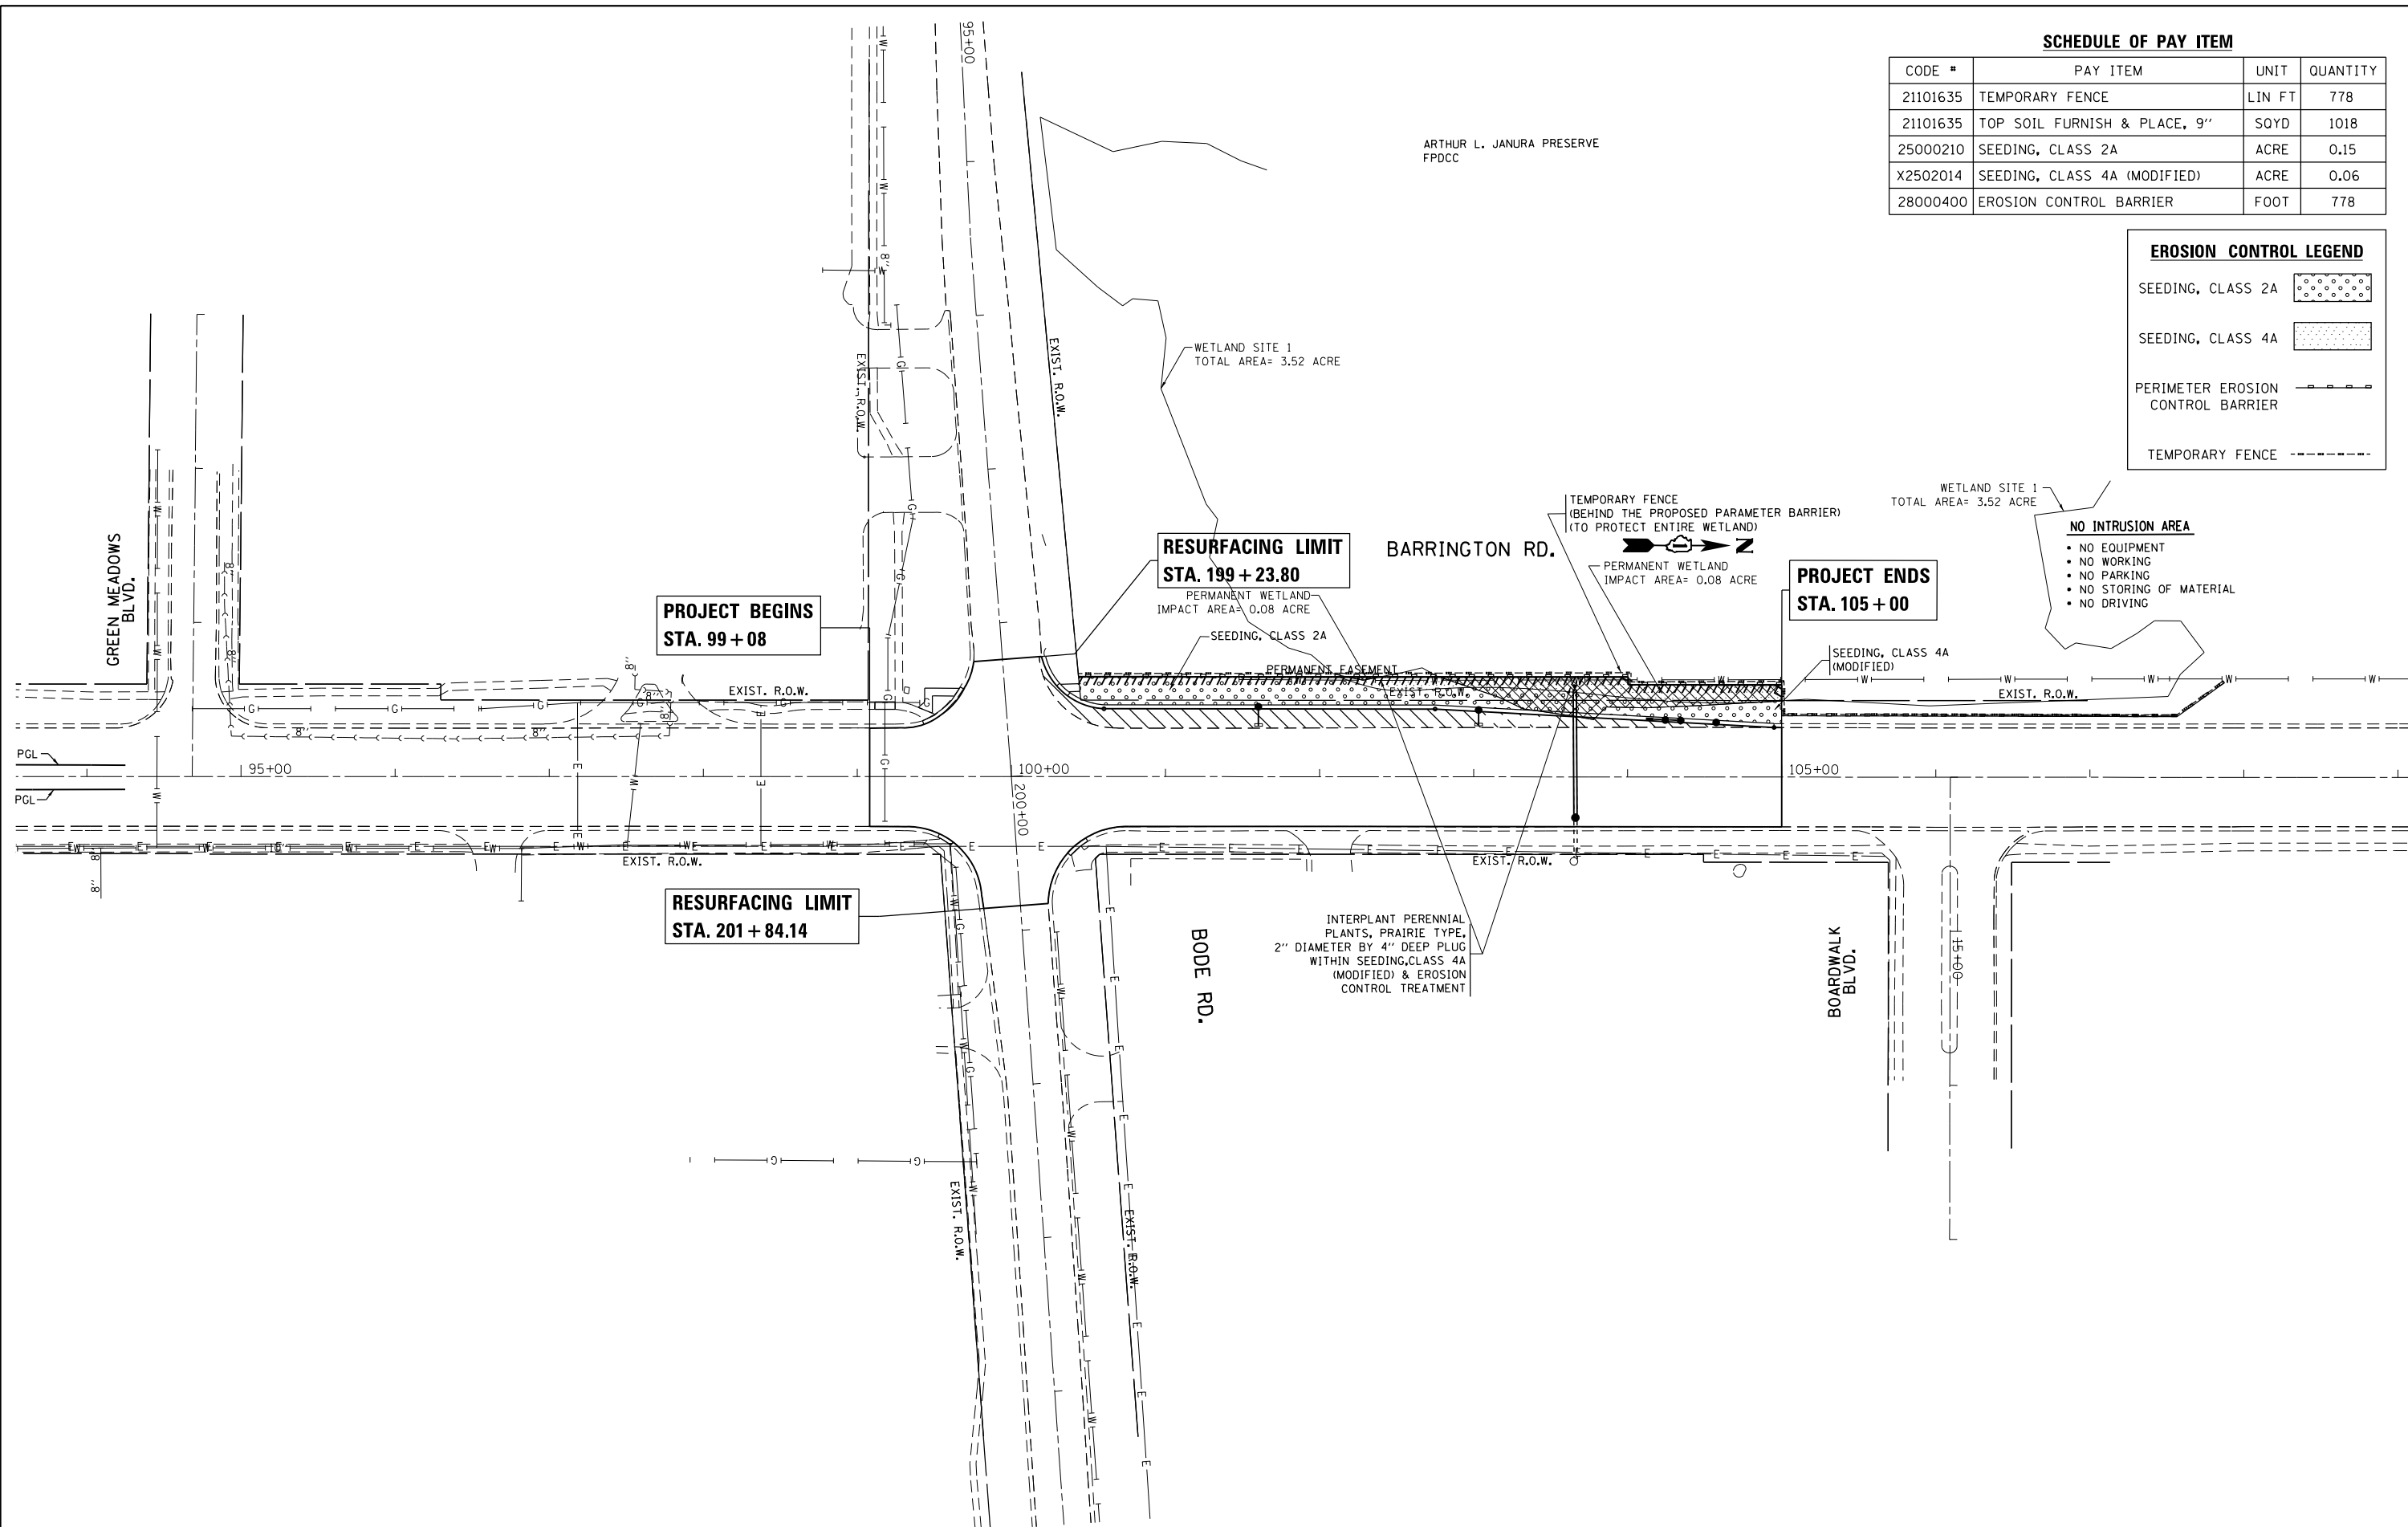

FILE NAME =	USER NAME = gaglianob	DESIGNED -	REVISED -
et:\pw\work\p\dot\gaglianob\0182483\170709-shr-eros.dgn		DRAWN -	REVISED -
PLOT SCALE = 100.0000' / in.		CHECKED -	REVISED -
PLOT DATE = 5/9/2014		DATE -	REVISED -

**STATE OF ILLINOIS  
DEPARTMENT OF TRANSPORTATION**

**PROPOSED LANDSCAPING AND EROSION CONTROL PLAN  
BARRINGTON ROAD AT BODE ROAD**

SCALE: 1" = 50' SHEET NO. OF SHEETS STA. TO STA.

F.A.P. RTE.	SECTION	COUNTY	TOTAL SHEETS	SHEET NO.
362	0105R-N(12)	COOK	48	13
				CONTRACT NO. 60T96
ILLINOIS FED. AID PROJECT				