


- ① EXISTING TERMINAL SECTION TO BE REPLACED WITH NEW TYPE 1 (SPECIAL) GUARD RAIL 50 FT LONG. SEE STANDARD 630301 & DISTRICT DETAIL (BD-34).
- OTHER PAY ITEMS WITH QUANTITIES ESTIMATED FOR THIS AREA INCLUDE:
- FURNISHED EXCAVATION
 - TOPSOIL EXCAVATION AND PLACEMENT
 - SEEDING, CLASS 2A
 - NITROGEN FERTILIZER NUTRIENT
 - PHOSPHORUS FERTILIZER NUTRIENT
 - POTASSIUM FERTILIZER NUTRIENT
 - EROSION CONTROL BLANKET
 - AGGREGATE SHOULDERS, TYPE B 10"
 - TRAFFIC BARRIER TERMINAL, TYPE 1 (SPECIAL) FLARED
 - GUARDRAIL REMOVAL

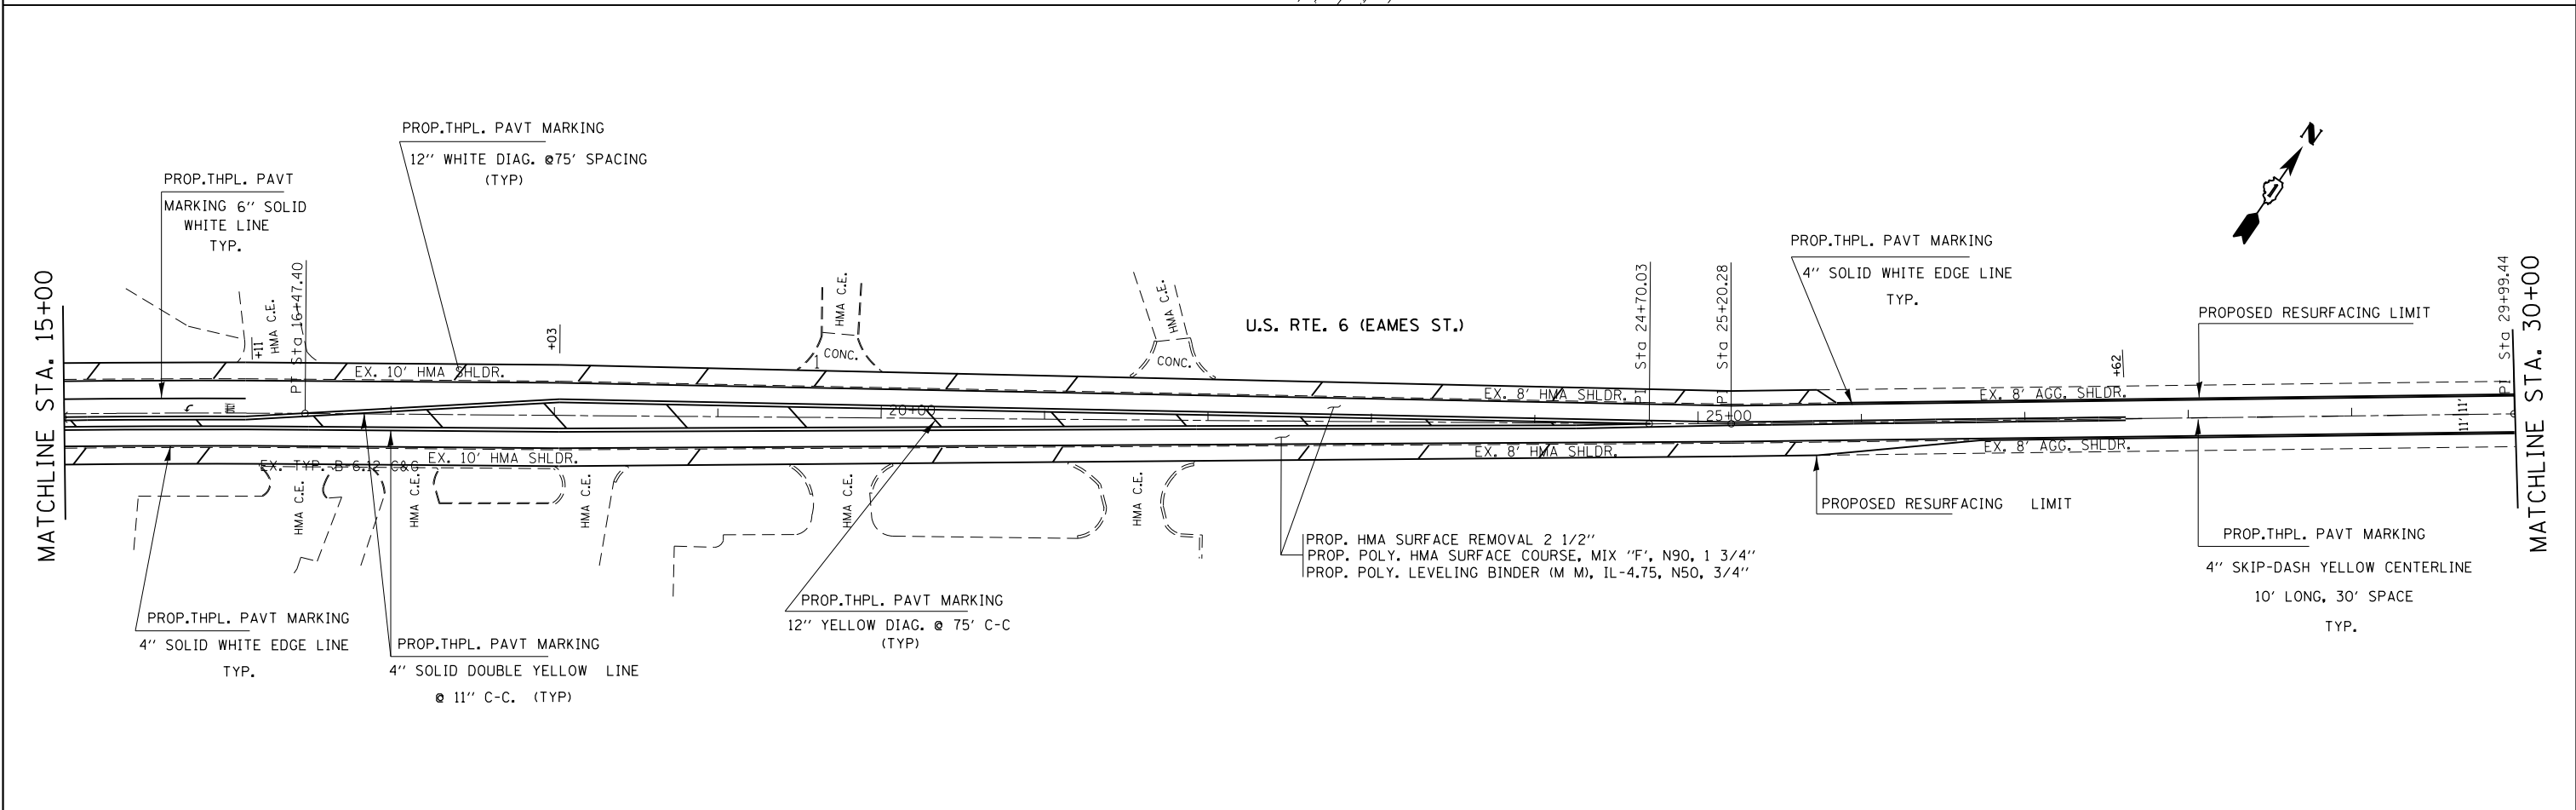

FILE NAME =	USER NAME = Gorengautab	DESIGNED -	REVISED -	STATE OF ILLINOIS DEPARTMENT OF TRANSPORTATION	US 6 /EAMES ST. (0.2 MI. S. OF MCCLINTOCK RD. TO I-55) ROADWAY AND PAVEMENT MARKING PLAN	F.A.P. RTE.	SECTION	COUNTY	TOTAL SHEETS	SHEET NO.	
Default	Plot Scale = 100.0000' / in.	DRAWN -	REVISED -			856	(EX&JX)RS-4	WILL	21	7	
	PLOT DATE = 6/7/2014	CHECKED -	REVISED -			CONTRACT NO. 60V44					
		DATE -	REVISED -			ILLINOIS FED. AID PROJECT					