
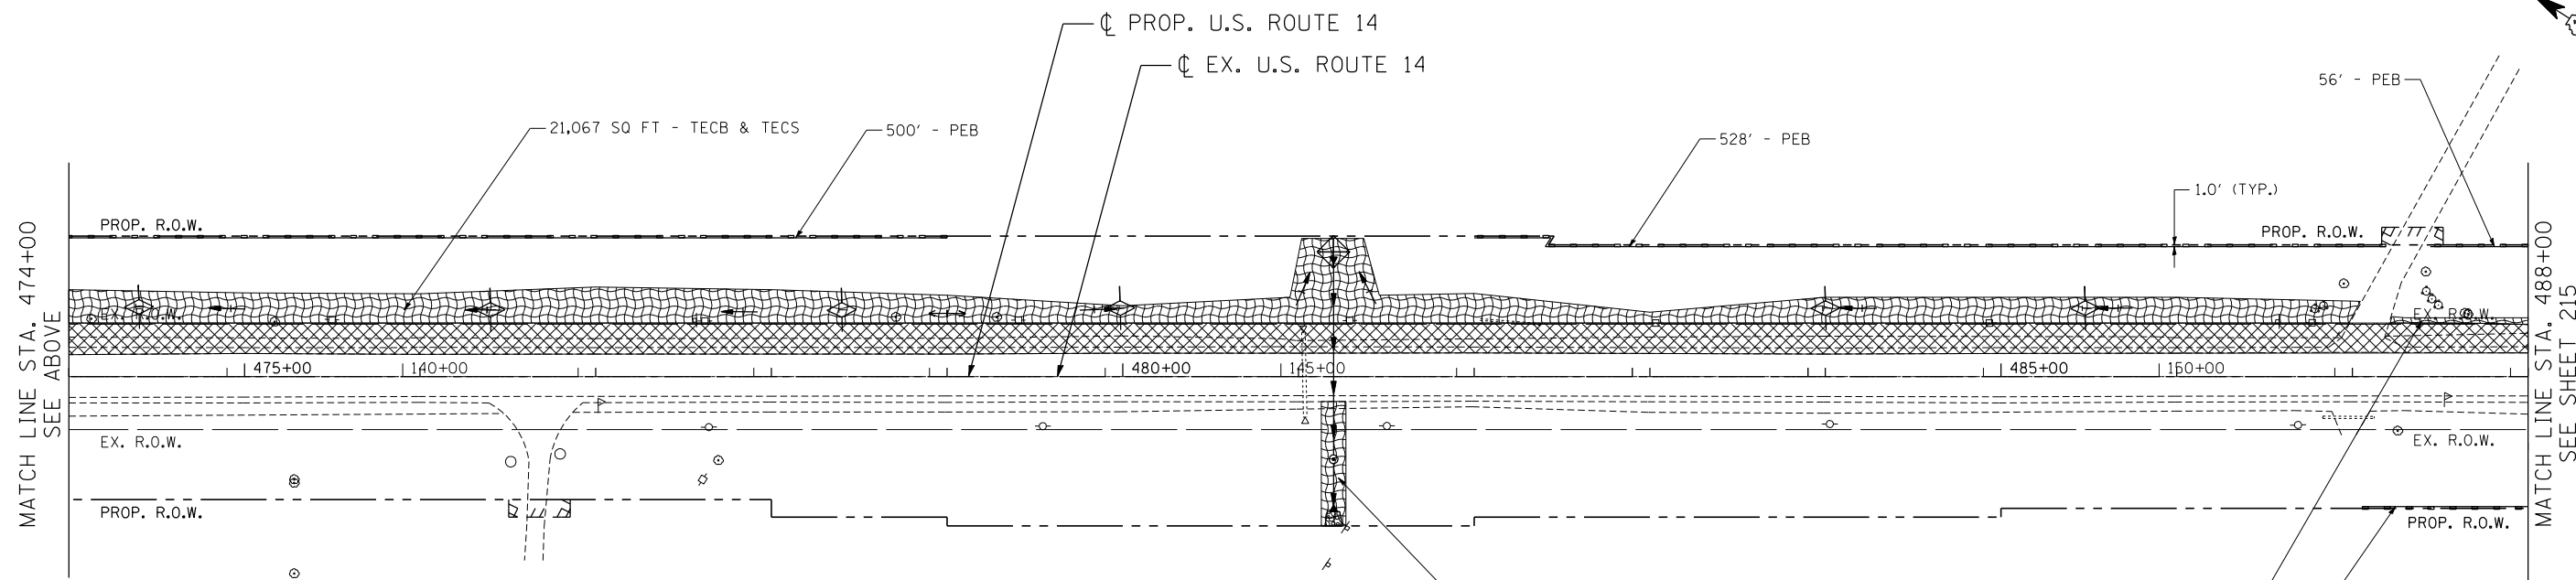


NOTE: THE PIPES AND STRUCTURES SHOWN ARE PROPOSED, UNLESS OTHERWISE CALLED AS TEMPORARY. SEE PROPOSED DRAINAGE PLANS FOR PROPOSED PIPE AND STRUCTURE INFORMATION.

 

EROSION CONTROL LEGEND

	INLET FILTER		TEMPORARY EROSION CONTROL BLANKET (TECB) & TEMPORARY EROSION CONTROL SEEDING (TECS)		PROPOSED PAVEMENT
	TEMPORARY DITCH CHECK		MULCH, METHOD 2 (MM 2) & TEMPORARY EROSION CONTROL SEEDING (TECS)		INLET AND PIPE PROTECTION
	PERIMETER EROSION BARRIER (PEB)		EROSION CONTROL MEASURES (TECB, MM 2 AND TECS) PLACED IN PREVIOUS STAGES		TEMPORARY PAVEMENT PLACED IN PREVIOUS STAGES
	TEMPORARY PAVEMENT				

FILE NAME = #FILEL# exp U.S. Services Inc. BUILDING-EARTH & ENVIRONMENT-ENERGY INDUSTRIAL-INFRASTRUCTURE-SUSTAINABILITY	USER NAME = HECHTBR DESIGNED - DRAWN - MRK CHECKED - TKL DATE - 11/01/13	REVISED - REVISED - REVISED - REVISED -	STATE OF ILLINOIS DEPARTMENT OF TRANSPORTATION U.S. ROUTE 14		EROSION CONTROL PRESTAGE STA. 460+00 TO STA. 488+00		F.A.P. RTE. 305 SECTION 27R-2 COUNTY MCHENRY TOTAL SHEETS 673 SHEET NO. 214 CONTRACT NO. 62268
	SCALE: 1"=50' SHEET NO. OF SHEETS STA. TO STA.			FED. ROAD DIST. NO. 1 ILLINOIS FED. AID PROJECT			

T:\DOCUMENT\1934\9801\CIVIL\DON\EROC00.KLDGN
 11-06-2013 16:08:33
 HECHTBR