
 
 

 

 



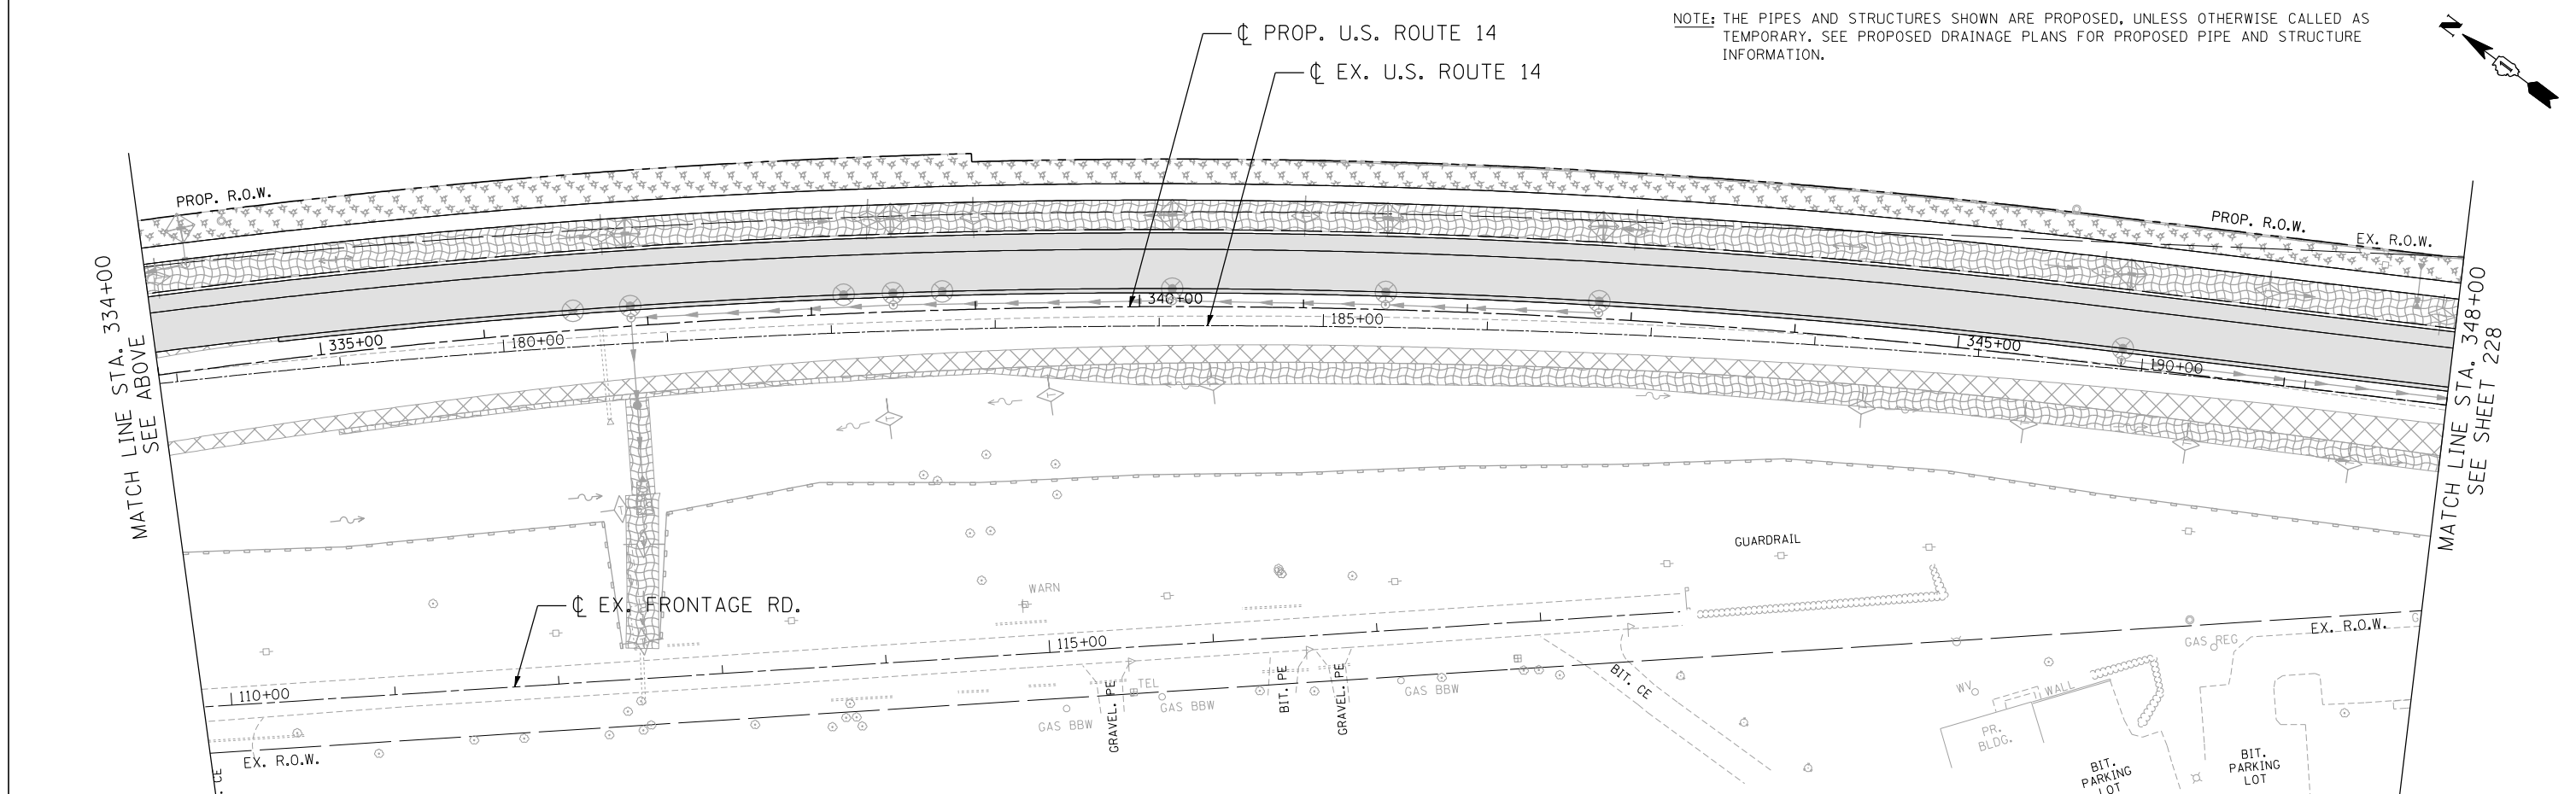


EROSION CONTROL LEGEND

-  INLET FILTER
-  TEMPORARY DITCH CHECK
-  PERIMETER EROSION BARRIER (PEB)
-  TEMPORARY PAVEMENT
-  TEMPORARY EROSION CONTROL BLANKET (TECB) & TEMPORARY EROSION CONTROL SEEDING (TECS)
-  MULCH, METHOD 2 (MM 2) & TEMPORARY EROSION CONTROL SEEDING (TECS)
-  EROSION CONTROL MEASURES (TECB, MM 2 AND TECS) PLACED IN PREVIOUS STAGES
-  PROPOSED PAVEMENT
-  INLET AND PIPE PROTECTION
-  TEMPORARY PAVEMENT PLACED IN PREVIOUS STAGES

NOTE: THE PIPES AND STRUCTURES SHOWN ARE PROPOSED, UNLESS OTHERWISE CALLED AS TEMPORARY. SEE PROPOSED DRAINAGE PLANS FOR PROPOSED PIPE AND STRUCTURE INFORMATION.



FILE NAME = ...
 USER NAME = HECHTBR
 DESIGNED -
 DRAWN - MRK
 CHECKED - TKL
 DATE - 11/01/13

FILE NAME = #FILEL#	USER NAME = HECHTBR	DESIGNED - DRAWN - MRK CHECKED - TKL DATE - 11/01/13	REVISED - REVISED - REVISED - REVISED -	STATE OF ILLINOIS DEPARTMENT OF TRANSPORTATION U.S. ROUTE 14	EROSION CONTROL STAGE 1.1 SUBSTAGE A-2 STA. 164+00 (EX) TO STA. 348+00	F.A.P. RTE. 305 SECTION 27R-2 COUNTY MCHENRY TOTAL SHEETS 673 SHEET NO. 227	CONTRACT NO. 62268 FED. ROAD DIST. NO. 1 ILLINOIS FED. AID PROJECT
------------------------	---------------------	---	--	--	---	---	---