


**LANDSCAPING LEGEND**

	SEEDING, CLASS 2A (SALT TOLERANT ROADSIDE MIXTURE) AND EROSION CONTROL BLANKET		TURF REINFORCEMENT MAT SEEDING, CLASS 2A (SALT TOLERANT ROADSIDE MIXTURE)
	SEEDING, CLASS 4 (NATIVE GRASS) COMPOST FURNISH AND PLACE, 6" AND EROSION CONTROL BLANKET		BIOSWALE

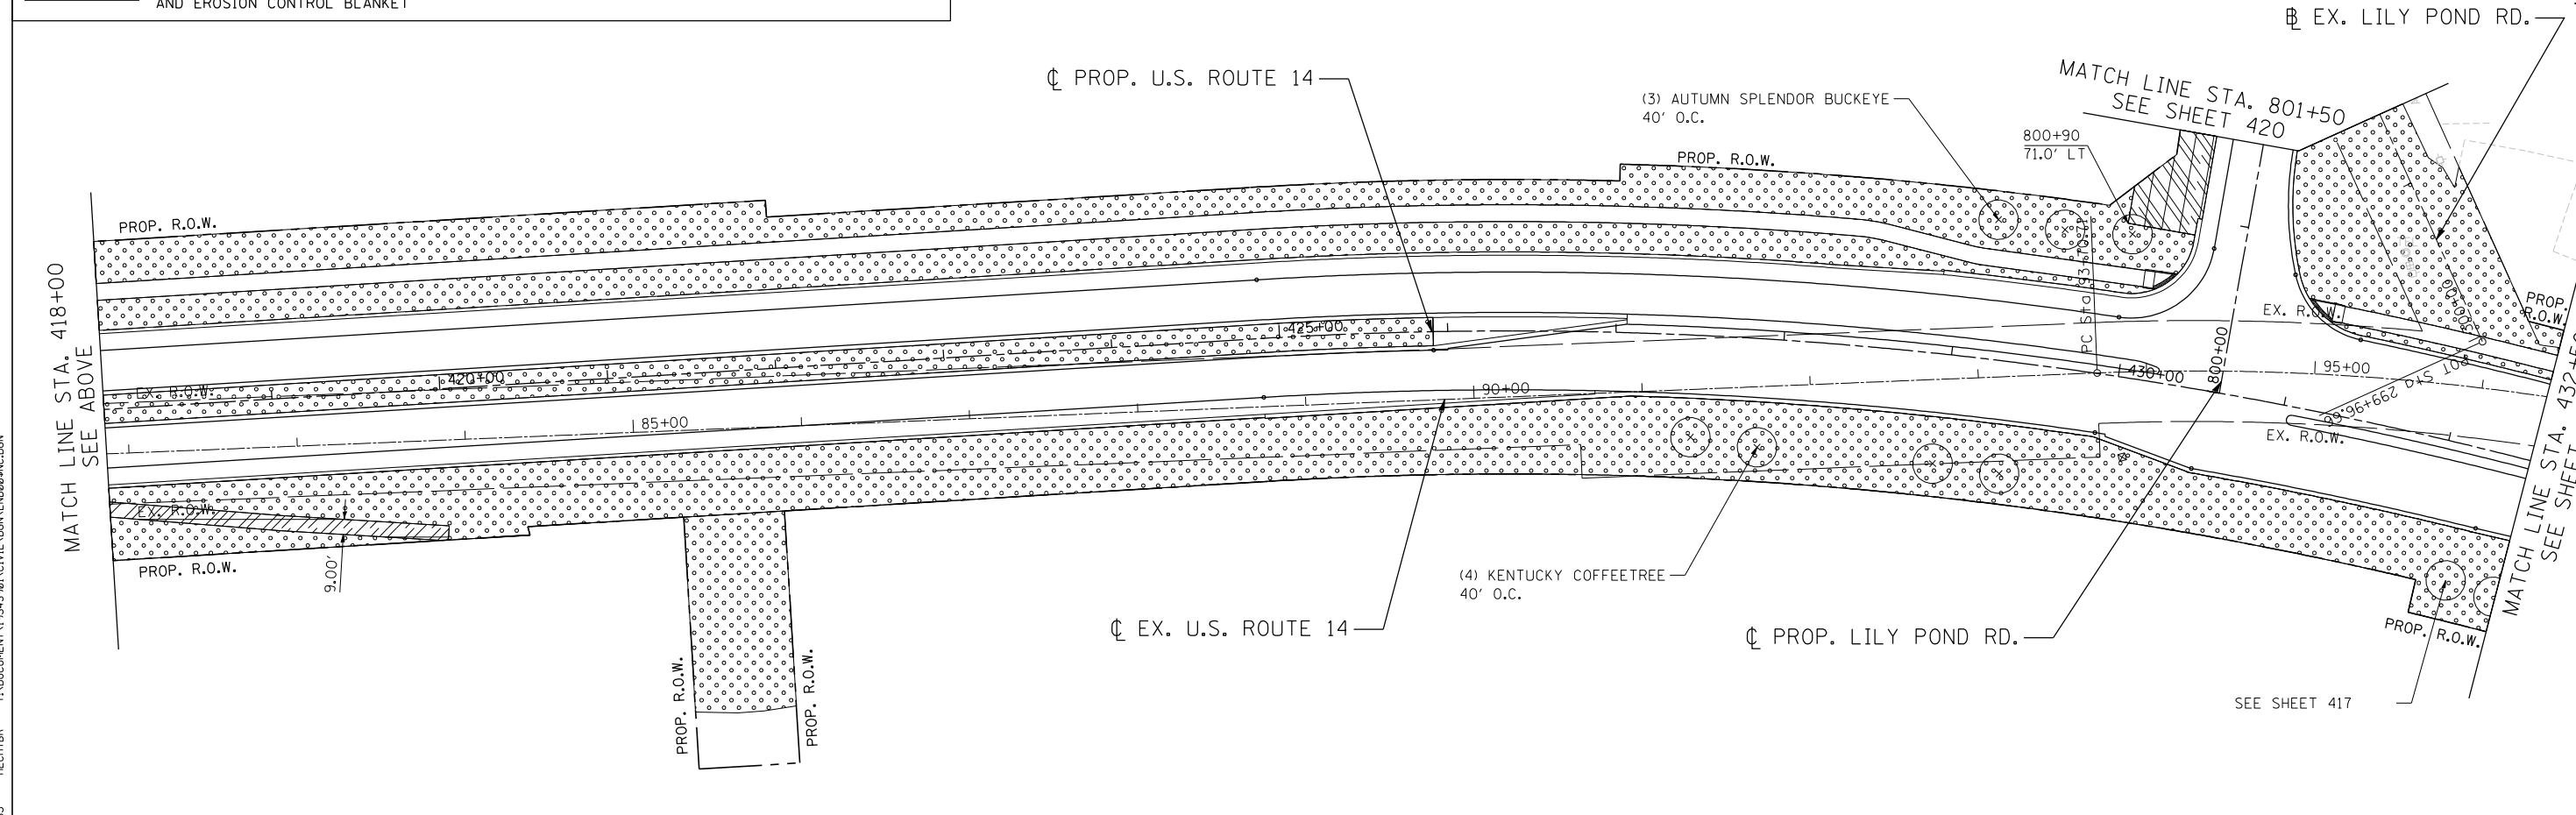

T:\DOCUMENT\1934\9901\CIVIL\DCN\L\N000\NC.DGN  
 11-07-2013, 16:35:35  
 HECHTBR  
 exp U.S. Services Inc.  
 CHICAGO, IL  
 BUILDING-EARTH & ENVIRONMENT-ENERGY  
 INDUSTRIAL-INFRASTRUCTURE-SUSTAINABILITY

FILE NAME = #FILEL#	USER NAME = HECHTBR	DESIGNED -	REVISED -
		DRAWN - MRK	REVISED -
	PLOT SCALE = #SCALE#	CHECKED - TKL	REVISED -
	PLOT DATE = #DATE#	DATE - 11/01/13	REVISED -

**STATE OF ILLINOIS**  
**DEPARTMENT OF TRANSPORTATION**  
 U.S. ROUTE 14

<b>LANDSCAPING PLANS</b>			
<b>STA. 404+00 TO STA. 432+50</b>			
SCALE: 1"=50'	SHEET NO.	OF SHEETS	STA. TO STA.

F.A.P. RTE.	SECTION	COUNTY	TOTAL SHEETS	SHEET NO.
305	27R-2	MCHENRY	673	416
FED. ROAD DIST. NO. 1 ILLINOIS FED. AID PROJECT			CONTRACT NO. 62268	