
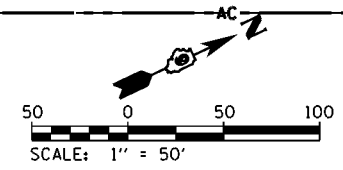


- SEEDING, CLASS 7
 - EROSION CONTROL BLANKET / SEEDING, CLASS 7
 - STONE DUMPED RIPRAP
 - TEMPORARY DITCH CHECK
 - INLET AND PIPE PROTECTION
 - PERIMETER EROSION BARRIER
- NOTES:
1. PERMANENT SEEDING TYPES ARE SHOWN IN SCHEDULES.

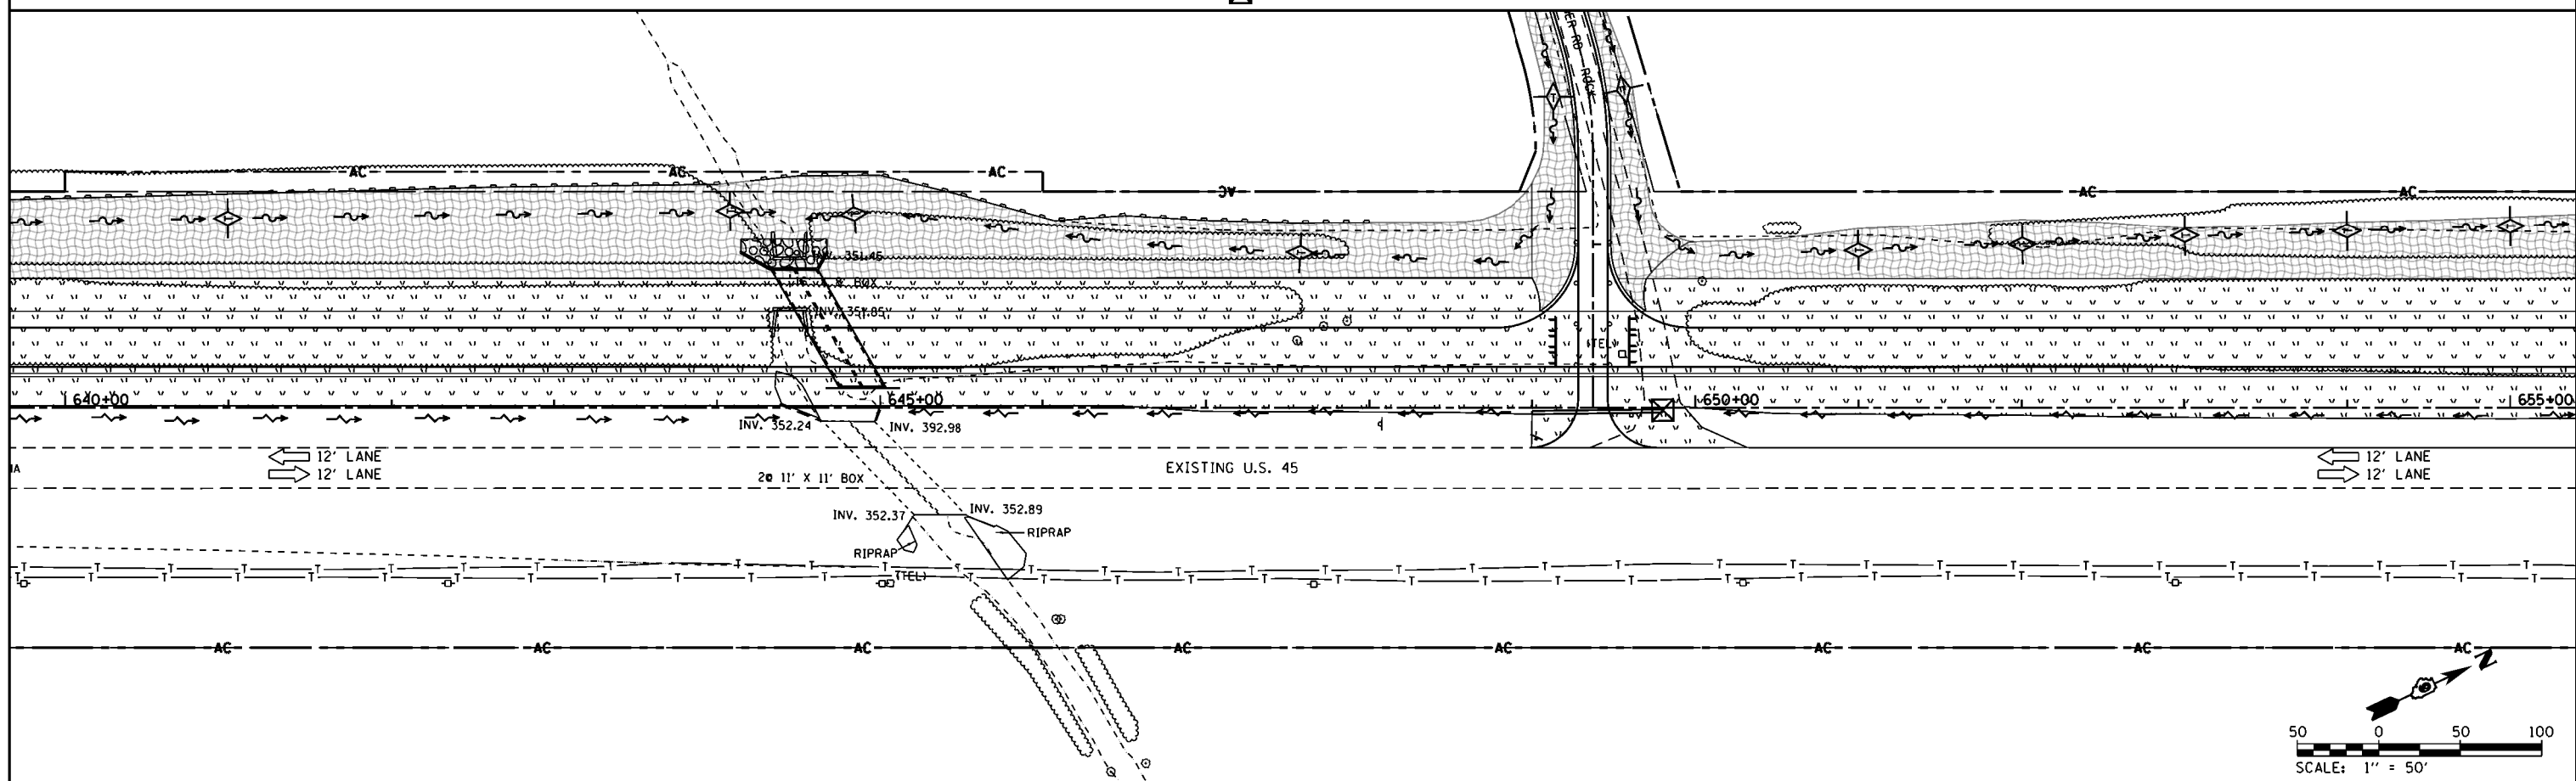

FILE NAME =	USER NAME = bmary	DESIGNED -	REVISED -	STATE OF ILLINOIS DEPARTMENT OF TRANSPORTATION	EROSION CONTROL - STAGE 1A U.S. 45				F.A.P. RTE.	SECTION	COUNTY	TOTAL SHEETS	SHEET NO.
					SCALE: 1" = 50' SHEET OF SHEETS STA. 625+00.00 TO STA. 655+00.00				332	(29,30)R-1	SALINE	745	232
					CONTRACT NO. 78077								
					ILLINOIS FED. AID PROJECT								