


- SEEDING, CLASS 7
- EROSION CONTROL BLANKET / SEEDING, CLASS 7
- STONE DUMPED RIPRAP
- TEMPORARY DITCH CHECK
- INLET AND PIPE PROTECTION
- PERIMETER EROSION BARRIER

NOTES:
1. PERMANENT SEEDING TYPES ARE SHOWN IN SCHEDULES.

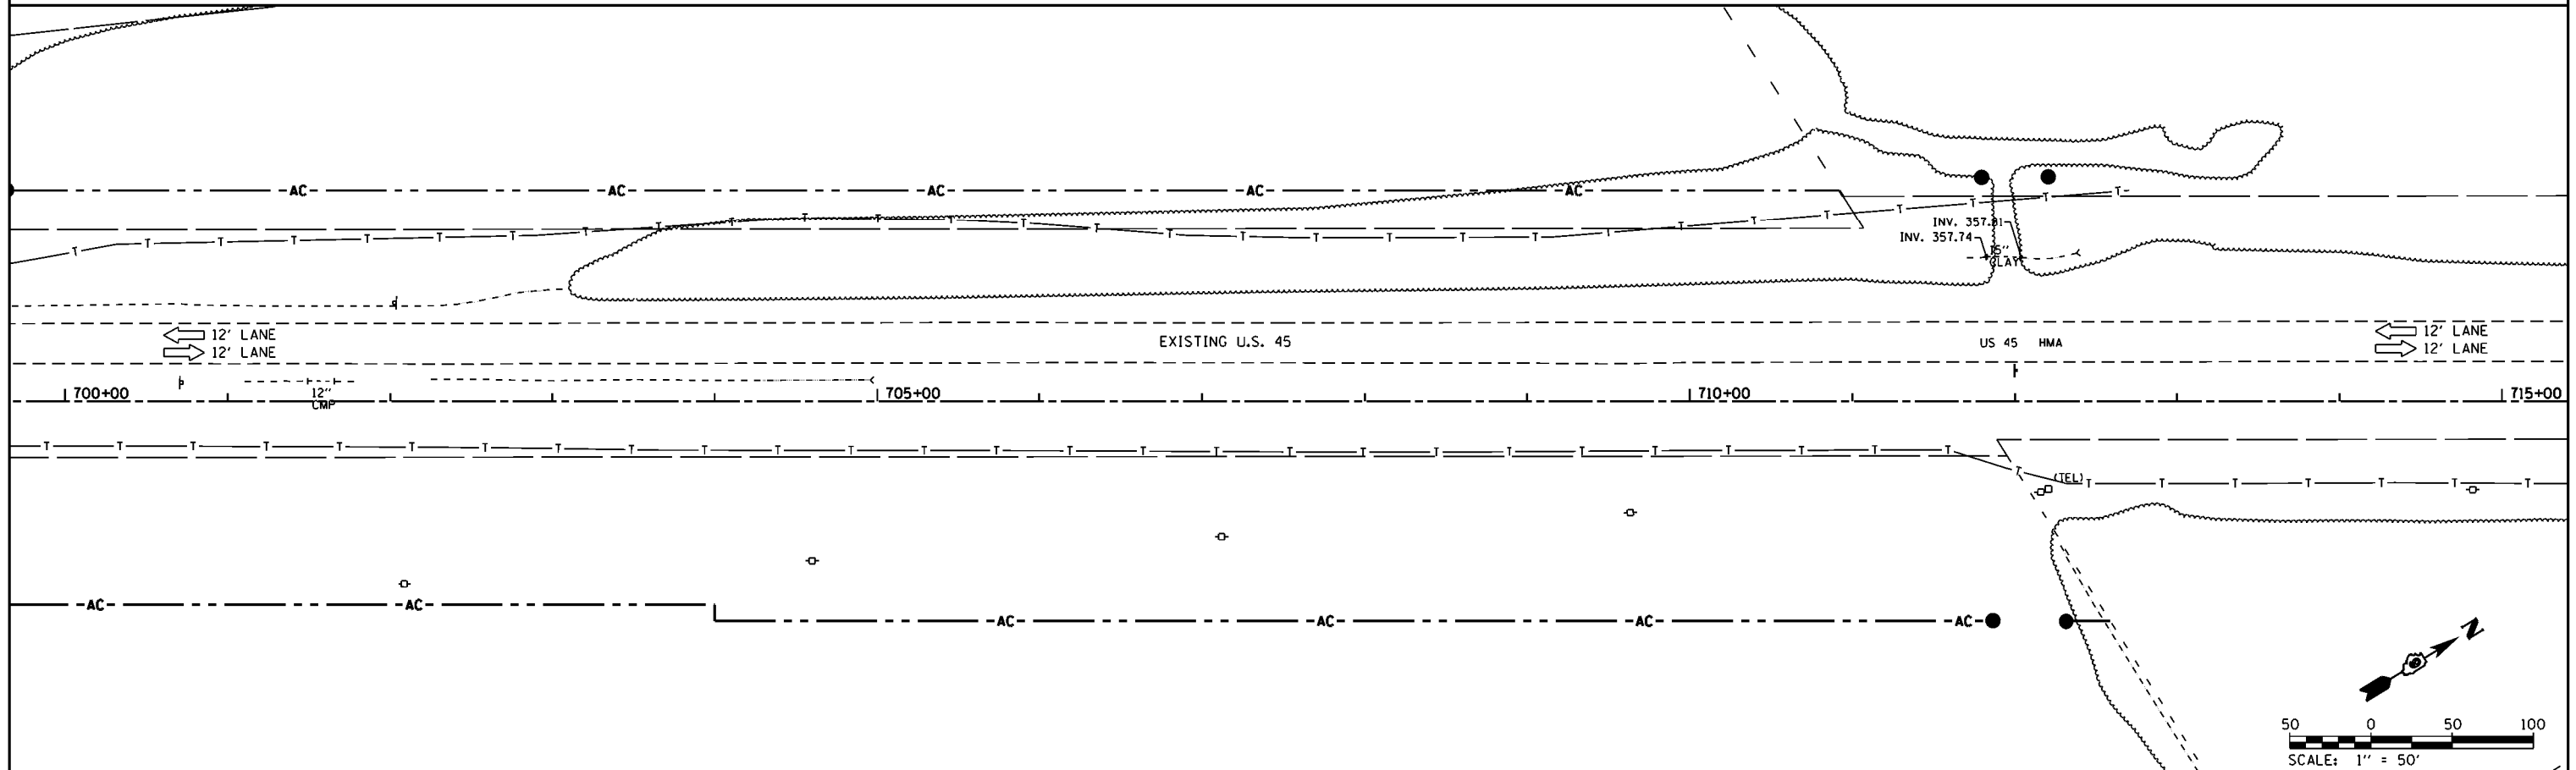

FILE NAME =	USER NAME = bemory	DESIGNED -	REVISED -	STATE OF ILLINOIS DEPARTMENT OF TRANSPORTATION	EROSION CONTROL - STAGE 1A U.S. 45	F.A.P. RTE. =	SECTION =	COUNTY =	TOTAL SHEETS =	SHEET NO. =	
						332	(29,30)R-1	SALINE	745	234	
						CONTRACT NO. 78077					
						ILLINOIS FED. AID PROJECT					
Default	P:\Projects\2011 Projects\11297 - IDOT US 45 Ph2\CV\CADD Sheets\0978077-sht-eros-Stage1A.dgn			SCALE: 1" = 50'		SHEET	OF	SHEETS	STA. 685+00.00	TO STA. 715+00.00	
	PLOT SCALE = 100.0000' / 1in.	CHECKED -	REVISED -								
	PLOT DATE = 4/30/2014	DATE -	REVISED -								