


SEEDING, CLASS 7	EROSION CONTROL BLANKET / SEEDING, CLASS 7	STONE DUMPED RIPRAP	TEMPORARY DITCH CHECK	PERIMETER EROSION BARRIER	NOTES: 1. PERMANENT SEEDING TYPES ARE SHOWN IN SCHEDULES.
			INLET AND PIPE PROTECTION		

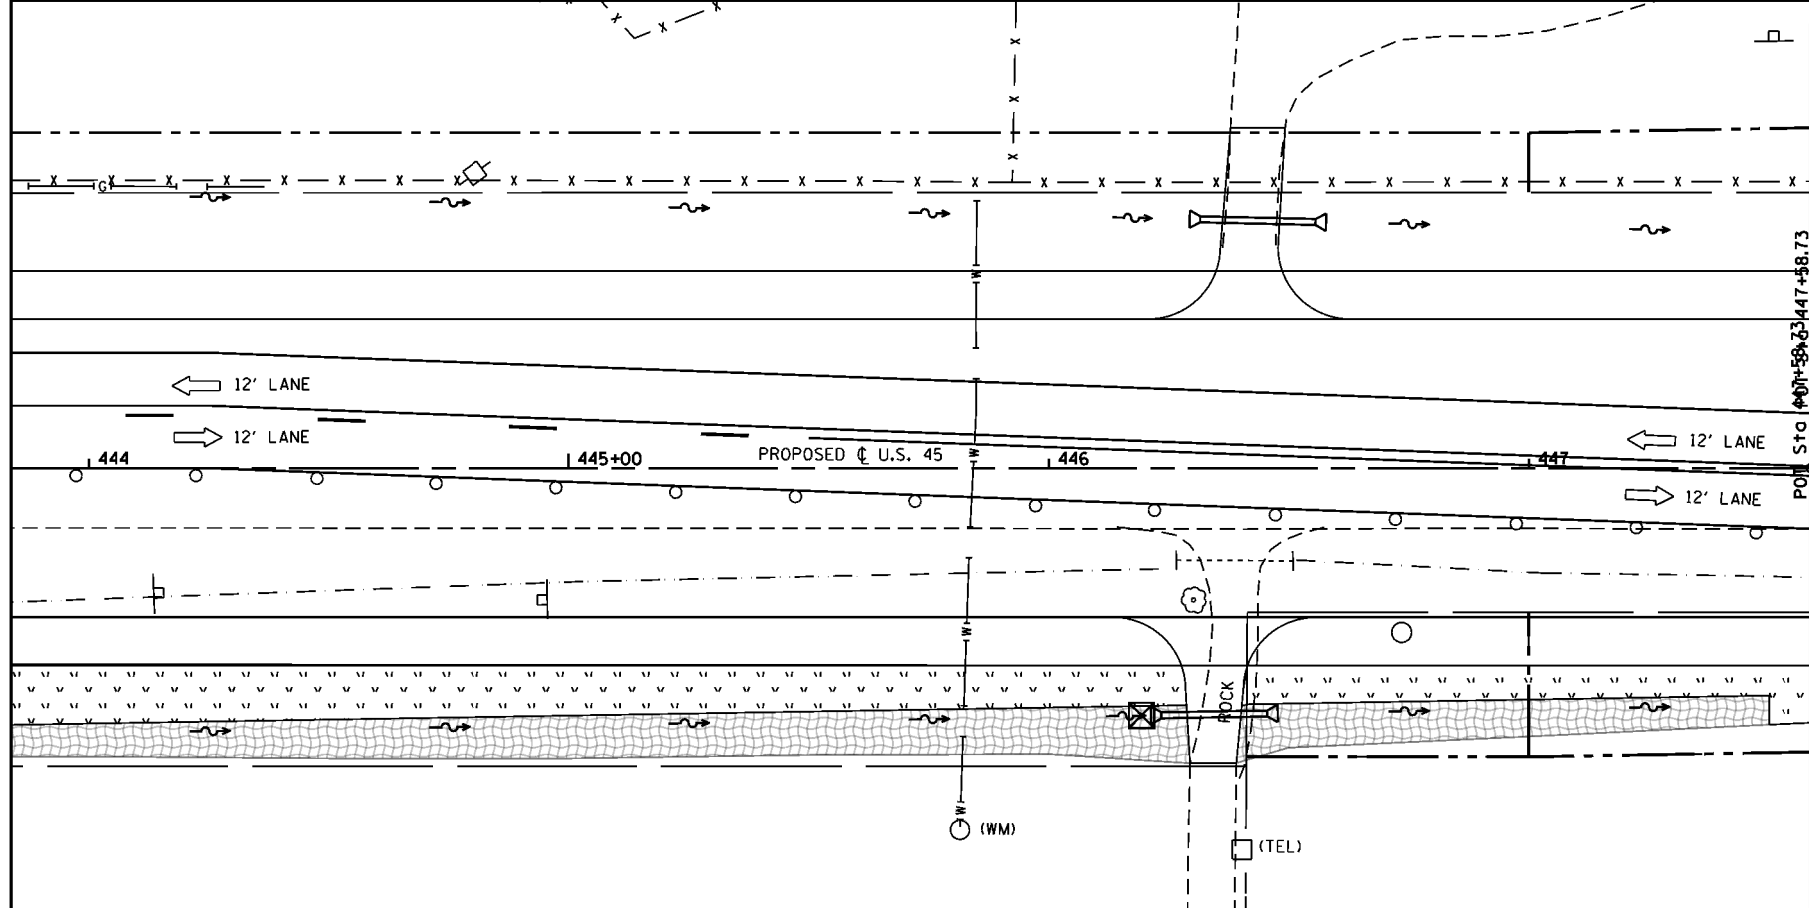

<p>STATE OF ILLINOIS DEPARTMENT OF TRANSPORTATION</p> <p>EROSION CONTROL - STAGE 1B U.S. 45</p>		<p>F.A.P. RTE. 332</p>		<p>SECTION (29,30)R-1</p>	<p>COUNTY SALINE</p>	<p>TOTAL SHEETS 745</p>	<p>SHEET NO. 256</p>
		<p>SCALE: 1" = 20'</p>				<p>CONTRACT NO. 78077</p>	

FILE NAME =	USER NAME = bmary	DESIGNED -	REVISED -
P:\Projects\2011 Projects\11297 - IDOT US 45 Ph2\CV\CADD Sheets\0978077-sht-eros-Stage1B.dwg		CHECKED -	REVISED -
		DATE -	REVISED -

SCALE: 1" = 20'	SHEET NO.	OF	SHEETS	STA. 438+00.00 TO STA. 447+58.73
-----------------	-----------	----	--------	----------------------------------