

SEEDING, CLASS 7

EROSION CONTROL BLANKET / SEEDING, CLASS 7


STONE DUMPED RIPRAP

TEMPORARY DITCH CHECK

INLET AND PIPE PROTECTION

PERIMETER EROSION BARRIER

NOTES:
1. PERMANENT SEEDING TYPES ARE SHOWN IN SCHEDULES.

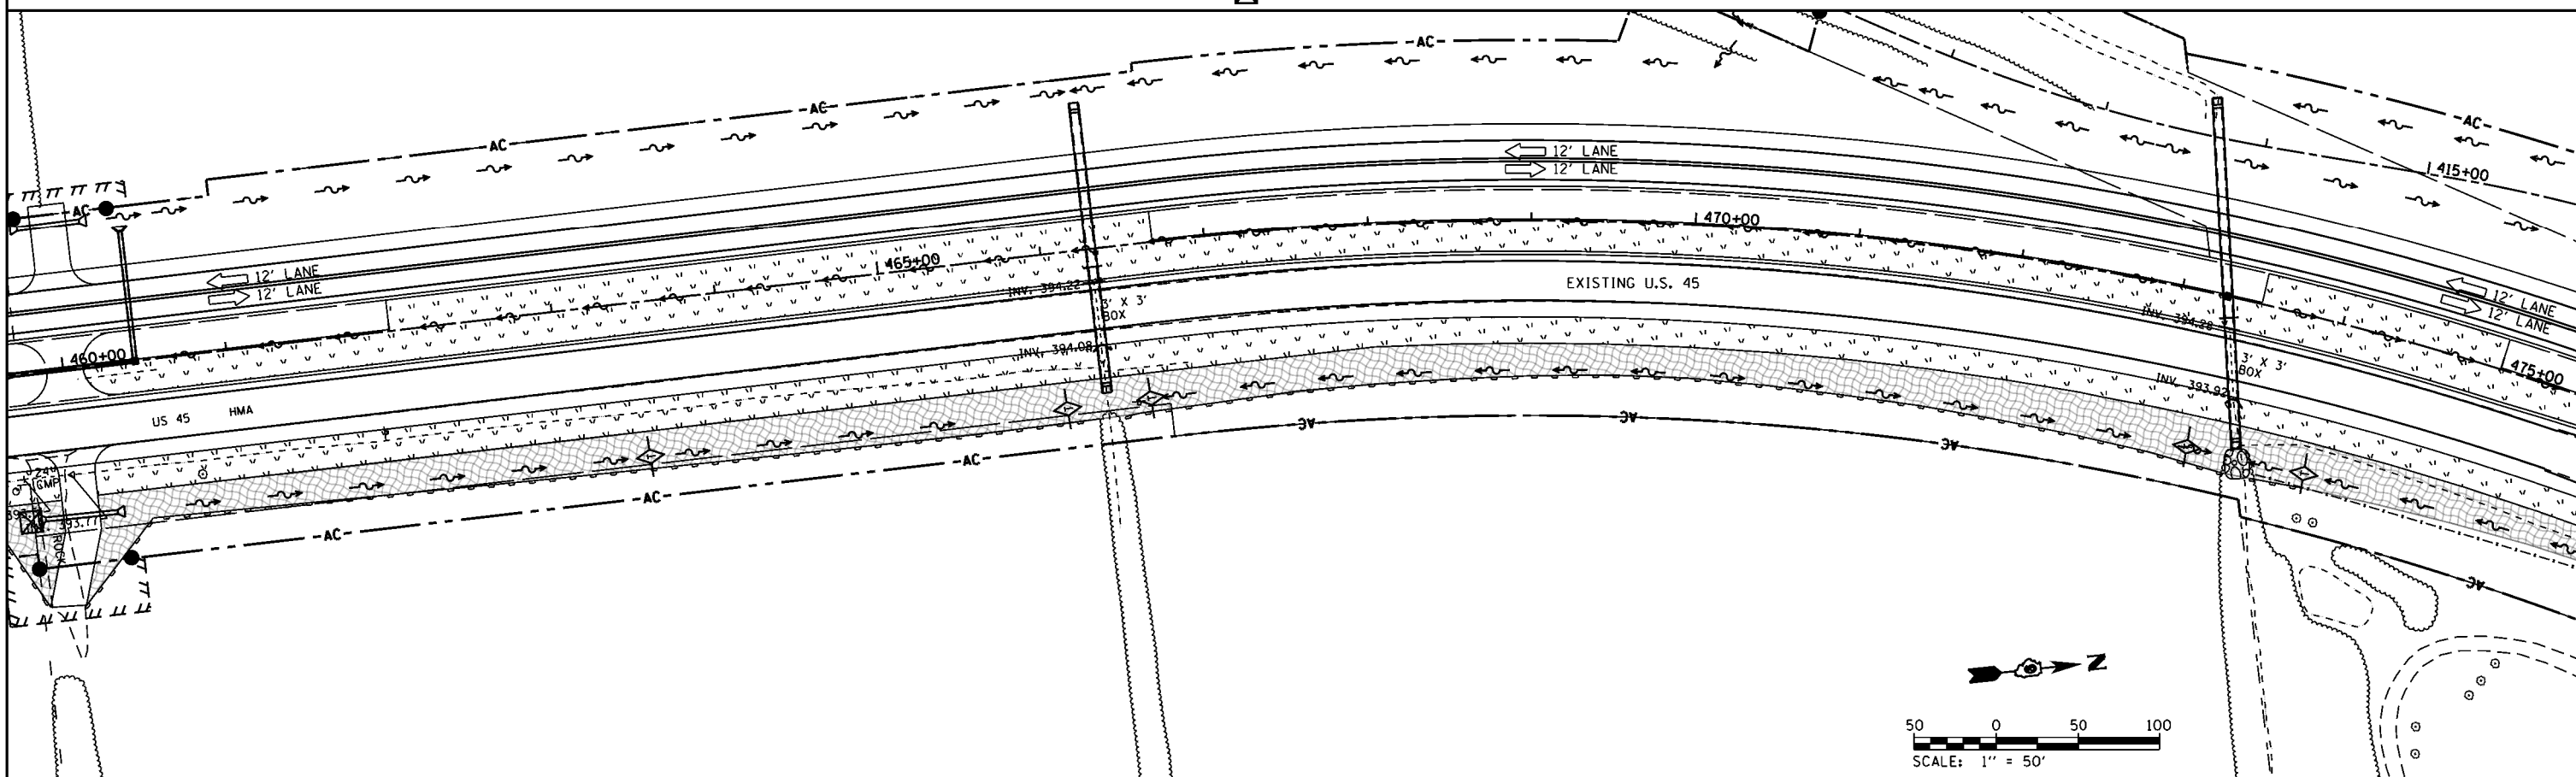

FILE NAME =	USER NAME = bemory	DESIGNED -	REVISED -
P:\Projects\2011 Projects\11297 - IDOT US 45 Ph2\CV\CADD Sheets\0978077-sht-eros-Stage 2		2011/01/11	
Default	PLOT SCALE = 100.0000' / 1in.	CHECKED -	REVISED -
	PLOT DATE = 4/30/2014	DATE -	REVISED -

STATE OF ILLINOIS
DEPARTMENT OF TRANSPORTATION

EROSION CONTROL - STAGE 2
U.S. 45

SCALE: 1" = 50' SHEET OF SHEETS STA. 447+58.73 TO STA. 475+00.00

F.A.P. RTE.	SECTION	COUNTY	TOTAL SHEETS	SHEET NO.
332	(29,30)R-1	SALINE	745	284
CONTRACT NO. 78077				
ILLINOIS FED. AID PROJECT				