


SEEDING, CLASS 7	EROSION CONTROL BLANKET / SEEDING, CLASS 7	STONE DUMPED RIPRAP	TEMPORARY DITCH CHECK	INLET AND PIPE PROTECTION	PERIMETER EROSION BARRIER	NOTES: 1. PERMANENT SEEDING TYPES ARE SHOWN IN SCHEDULES.
------------------	--	---------------------	-----------------------	---------------------------	---------------------------	--

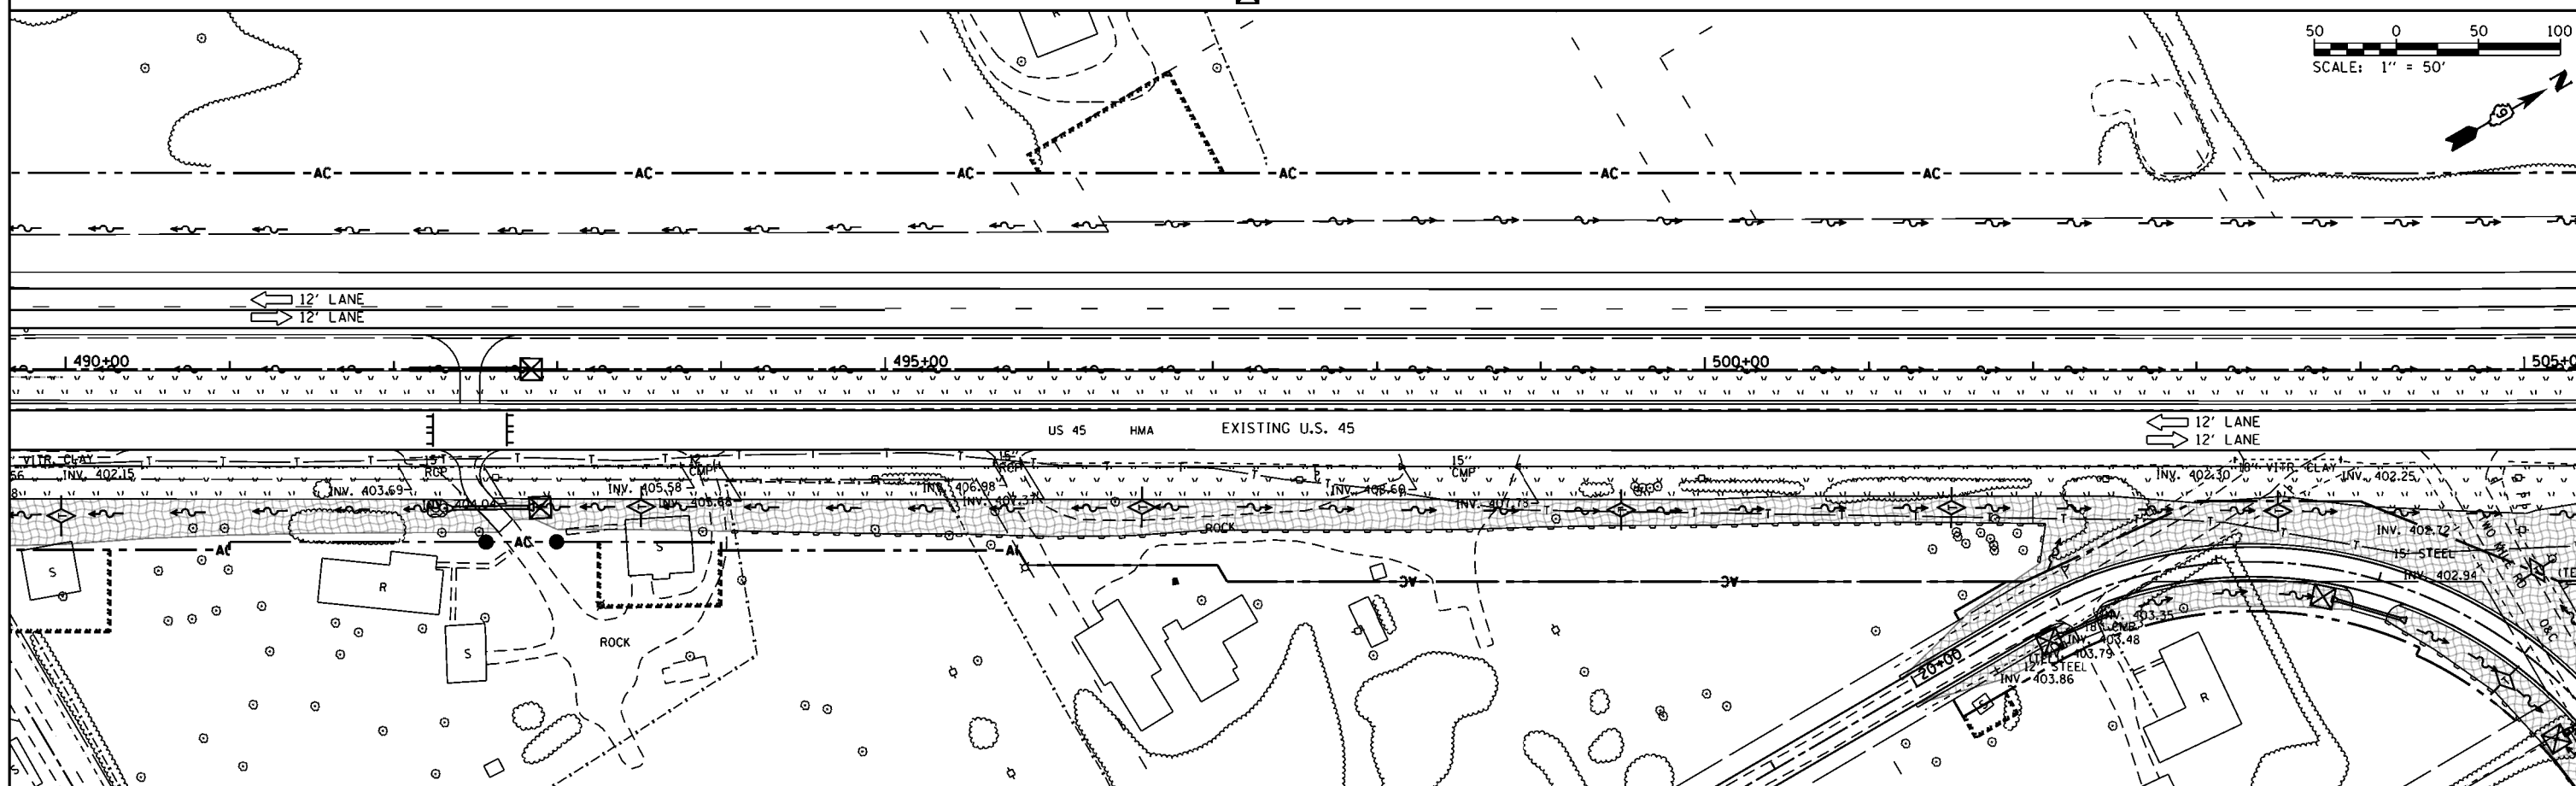

FILE NAME =	USER NAME = bmary	DESIGNED -	REVISED -	STATE OF ILLINOIS DEPARTMENT OF TRANSPORTATION	EROSION CONTROL - STAGE 2 U.S. 45			F.A.P. RTE.	SECTION	COUNTY	TOTAL SHEETS	SHEET NO.			
P:\Projects\2011 Projects\11297 - IDOT US 45 Ph2\CV\CADD Sheets\0978077-sht-eros-Stage2.dwg		2014			SCALE: 1" = 50'	SHEET	OF	SHEETS	STA. 475+00.00	TO STA. 505+00.00	332	(29,30)R-1	SALINE	745	285
PLOT SCALE = 100.0000' / 1in.		CHECKED -	REVISED -												
PLOT DATE = 4/30/2014		DATE -	REVISED -												
											CONTRACT NO. 78077				
											ILLINOIS FED. AID PROJECT				