


" v " v " SEEDING, CLASS 7
 [Grid Pattern] EROSION CONTROL BLANKET / SEEDING, CLASS 7
 [Stone Pattern] STONE DUMPED RIPRAP
 ◇ TEMPORARY DITCH CHECK
 ⊠ INLET AND PIPE PROTECTION
 [Dashed Line] PERIMETER EROSION BARRIER

NOTES:
 1. PERMANENT SEEDING TYPES ARE SHOWN IN SCHEDULES.

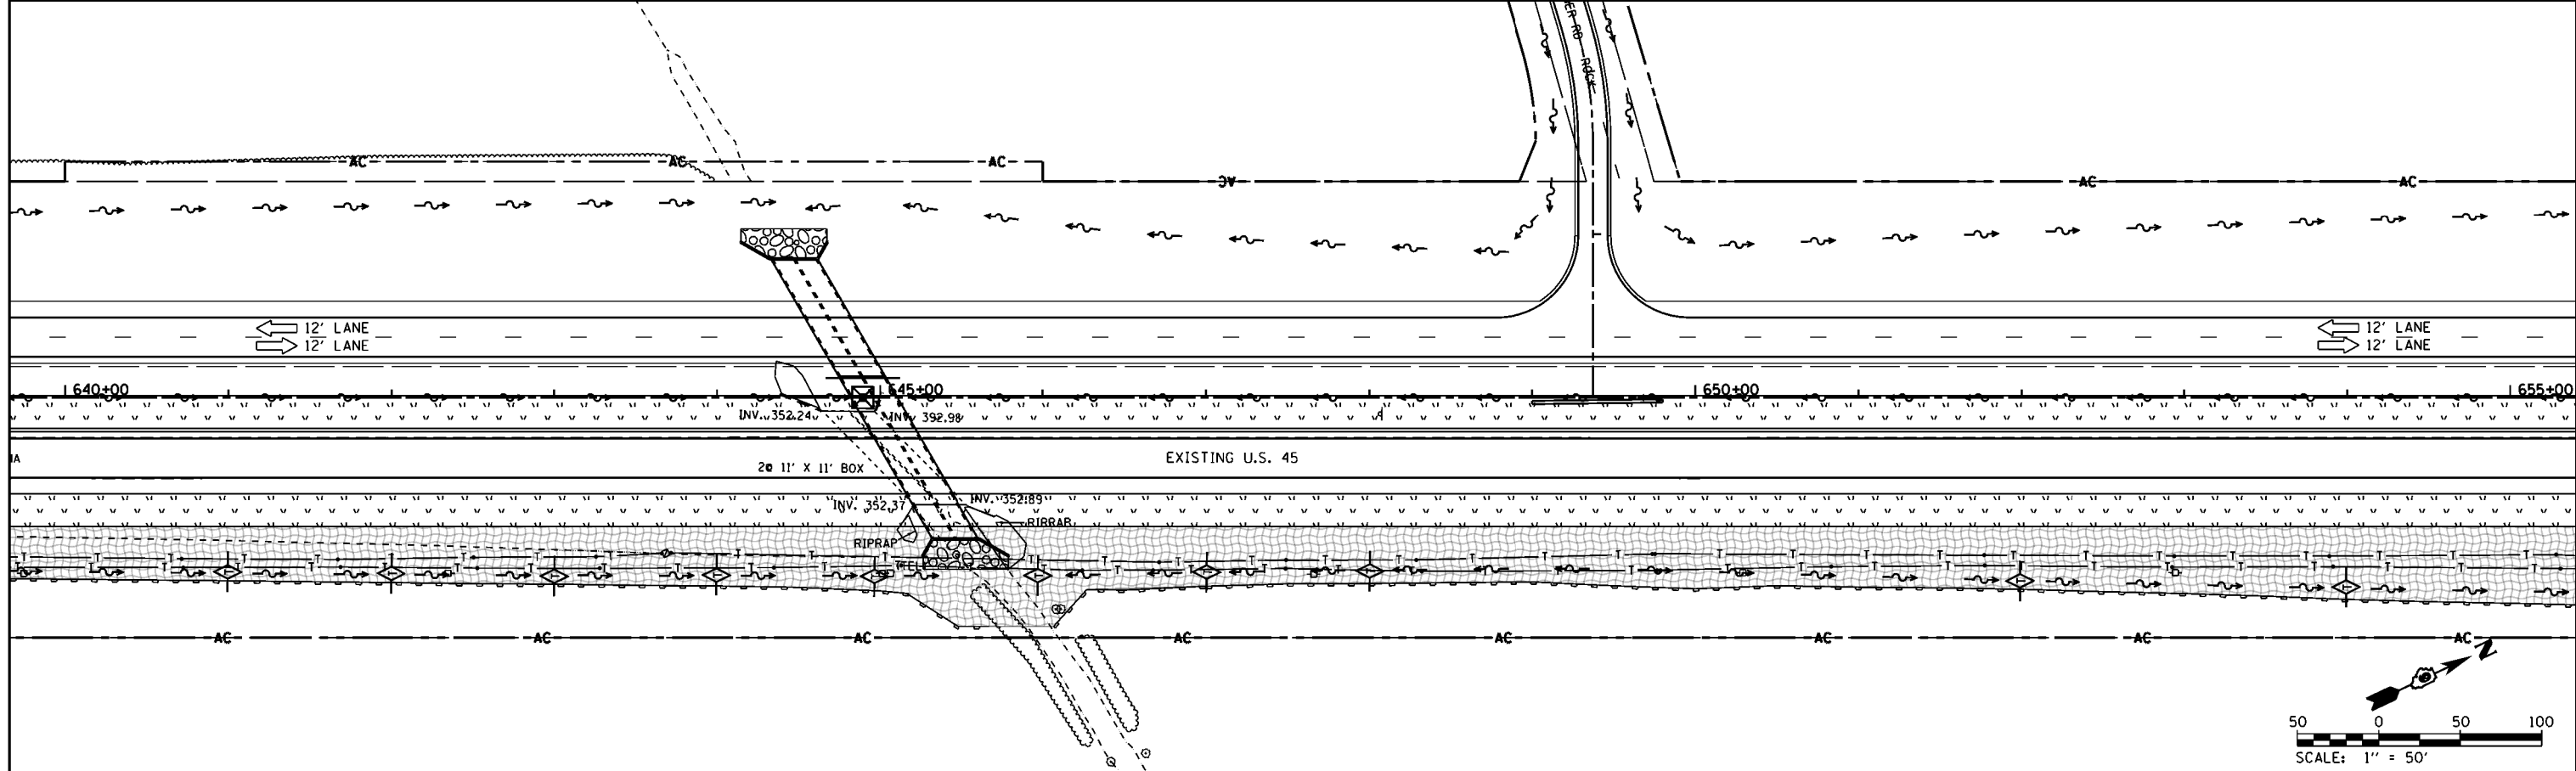

FILE NAME =	USER NAME = bemory	DESIGNED -	REVISED -	STATE OF ILLINOIS DEPARTMENT OF TRANSPORTATION	EROSION CONTROL - STAGE 2 U.S. 45	F.A.P. RTE. =	SECTION =	COUNTY =	TOTAL SHEETS =	SHEET NO. =	
						332	(29,30)R-1	SALINE	745	290	
						CONTRACT NO. 78077					
						ILLINOIS FED. AID PROJECT					
Default	PLOT SCALE = 100.0000' / 1in. PLOT DATE = 4/30/2014	CHECKED - DATE -	REVISED - REVISED - REVISED - REVISED -	SCALE: 1" = 50'		SHEET	OF	SHEETS	STA. 625+00.00	TO STA. 655+00.00	