
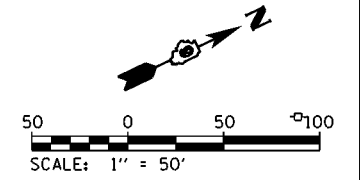


- SEEDING, CLASS 7
 - EROSION CONTROL BLANKET / SEEDING, CLASS 7
 - STONE DUMPED RIPRAP
 - TEMPORARY DITCH CHECK
 - INLET AND PIPE PROTECTION
 - PERIMETER EROSION BARRIER
- NOTES:
1. PERMANENT SEEDING TYPES ARE SHOWN IN SCHEDULES.

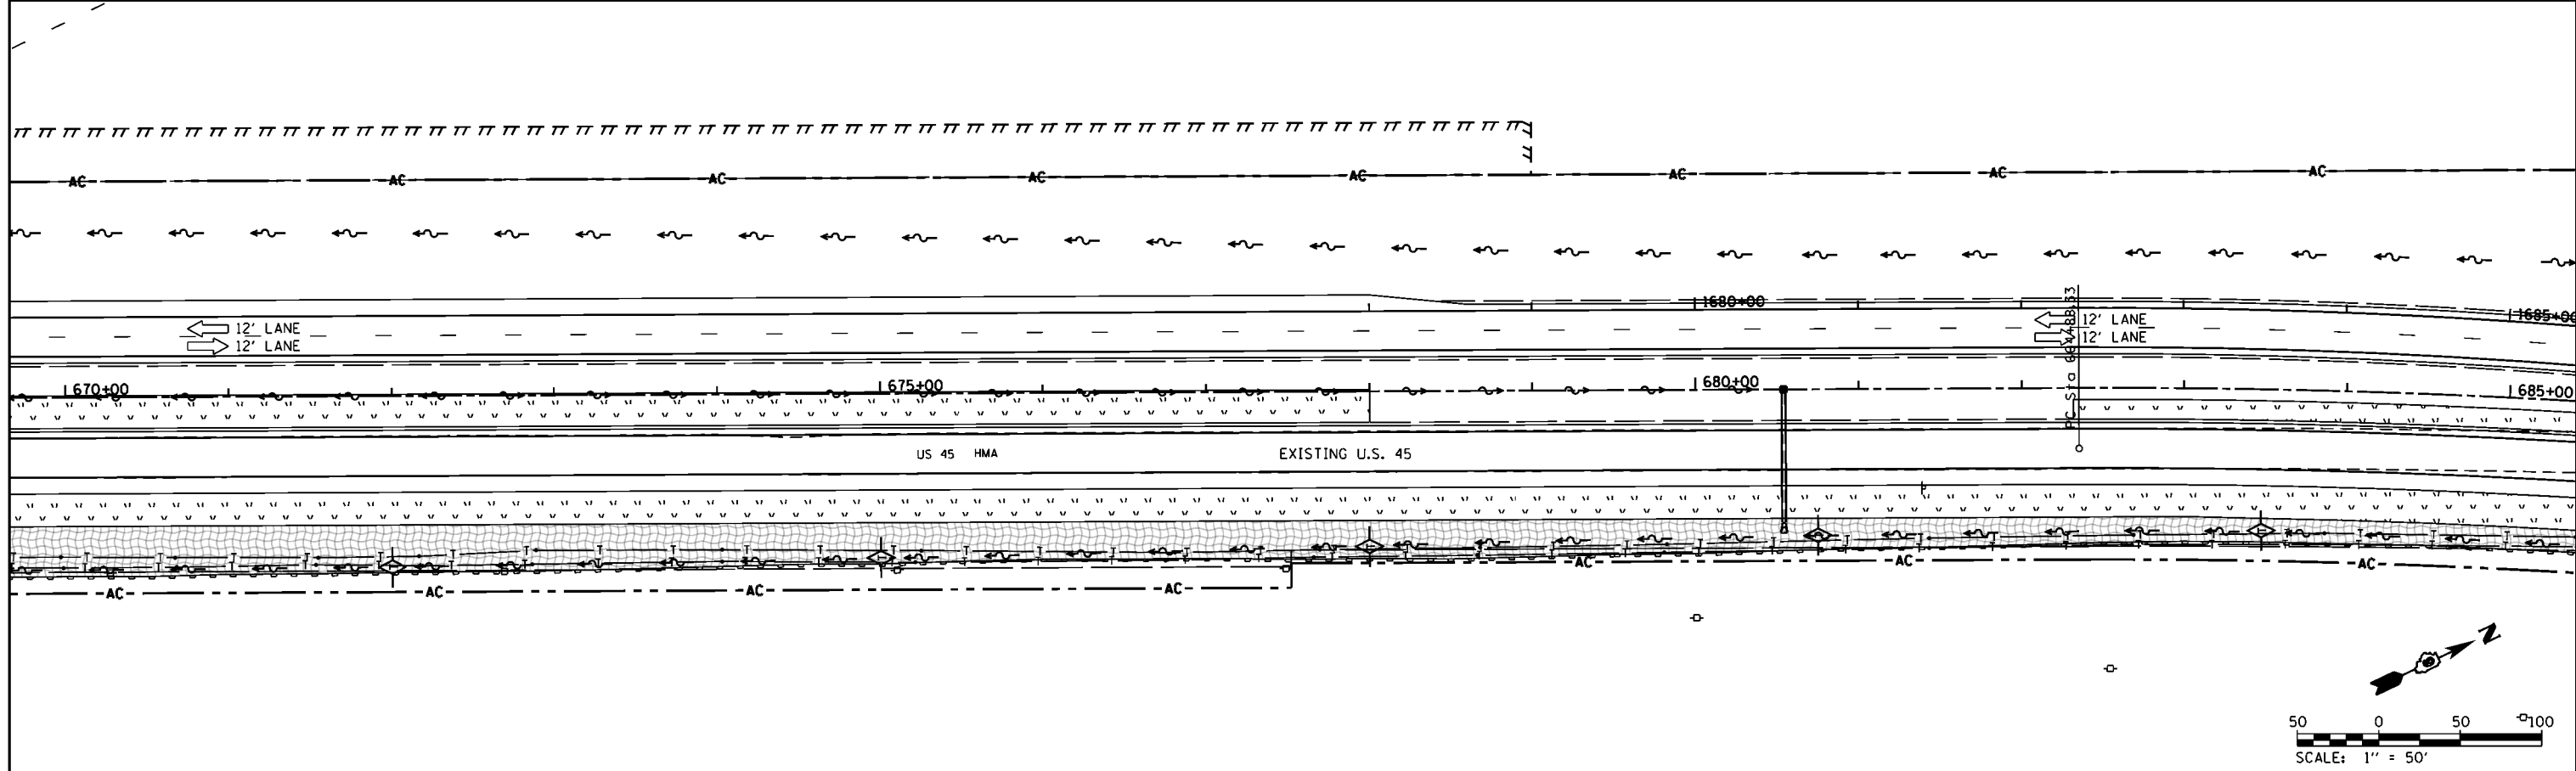

FILE NAME =	USER NAME = bsmery	DESIGNED -	REVISED -	STATE OF ILLINOIS DEPARTMENT OF TRANSPORTATION	EROSION CONTROL - STAGE 2 U.S. 45	F.A.P. RTE.	SECTION	COUNTY	TOTAL SHEETS	SHEET NO.	
						332	(29,30)R-1	SALINE	745	291	
						CONTRACT NO. 78077					
						ILLINOIS FED. AID PROJECT					
Default	PLOT SCALE = 100.0000' / 1in.	CHECKED -	REVISED -	SCALE: 1" = 50'	SHEET OF SHEETS	STA. 655+00.00 TO STA. 685+00.00					
	PLOT DATE = 4/30/2014	DATE -	REVISED -								