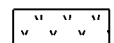


 

 
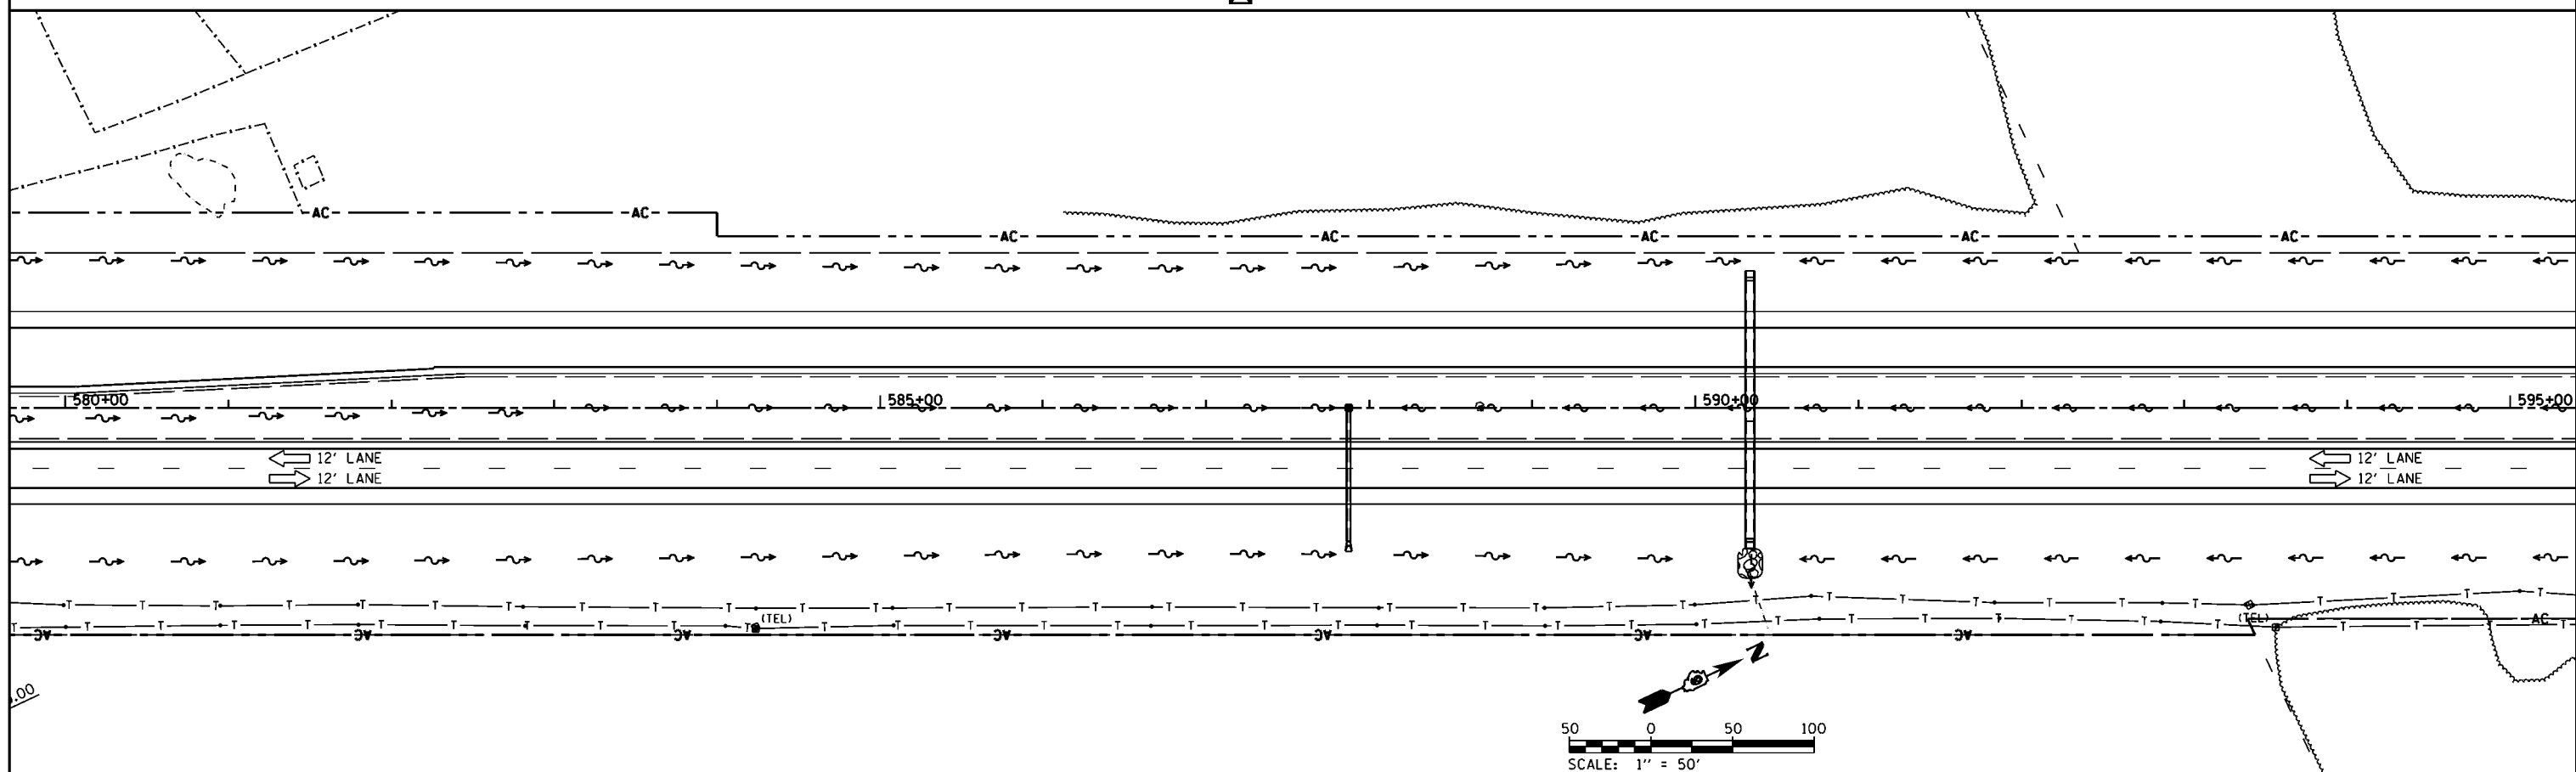


-  SEEDING, CLASS 7
 -  EROSION CONTROL BLANKET / SEEDING, CLASS 7
 -  STONE DUMPED RIPRAP
 -  TEMPORARY DITCH CHECK
 -  INLET AND PIPE PROTECTION
 -  PERIMETER EROSION BARRIER
- NOTES:
1. PERMANENT SEEDING TYPES ARE SHOWN IN SCHEDULES.



FILE NAME =	USER NAME = bmary	DESIGNED -	REVISED -	STATE OF ILLINOIS DEPARTMENT OF TRANSPORTATION	EROSION CONTROL - STAGE 3 U.S. 45	F.A.P. RTE. =	SECTION	COUNTY	TOTAL SHEETS	SHEET NO.	
		DESIGNED -	REVISED -			332	(29,30)R-1	SALINE	745	323	
		CHECKED -	REVISED -			CONTRACT NO. 78077					
		DATE -	REVISED -			ILLINOIS FED. AID PROJECT					
Default		PLOT SCALE = 100.0000' / in.		SCALE: 1" = 50'		SHEET OF SHEETS		STA. 565+00.00 TO STA. 595+00.00			