


	SEEDING, CLASS 7		EROSION CONTROL BLANKET / SEEDING, CLASS 7		STONE DUMPED RIPRAP		TEMPORARY DITCH CHECK		INLET AND PIPE PROTECTION		PERIMETER EROSION BARRIER	NOTES: 1. PERMANENT SEEDING TYPES ARE SHOWN IN SCHEDULES.
--	------------------	--	--	--	---------------------	--	-----------------------	--	---------------------------	--	---------------------------	--

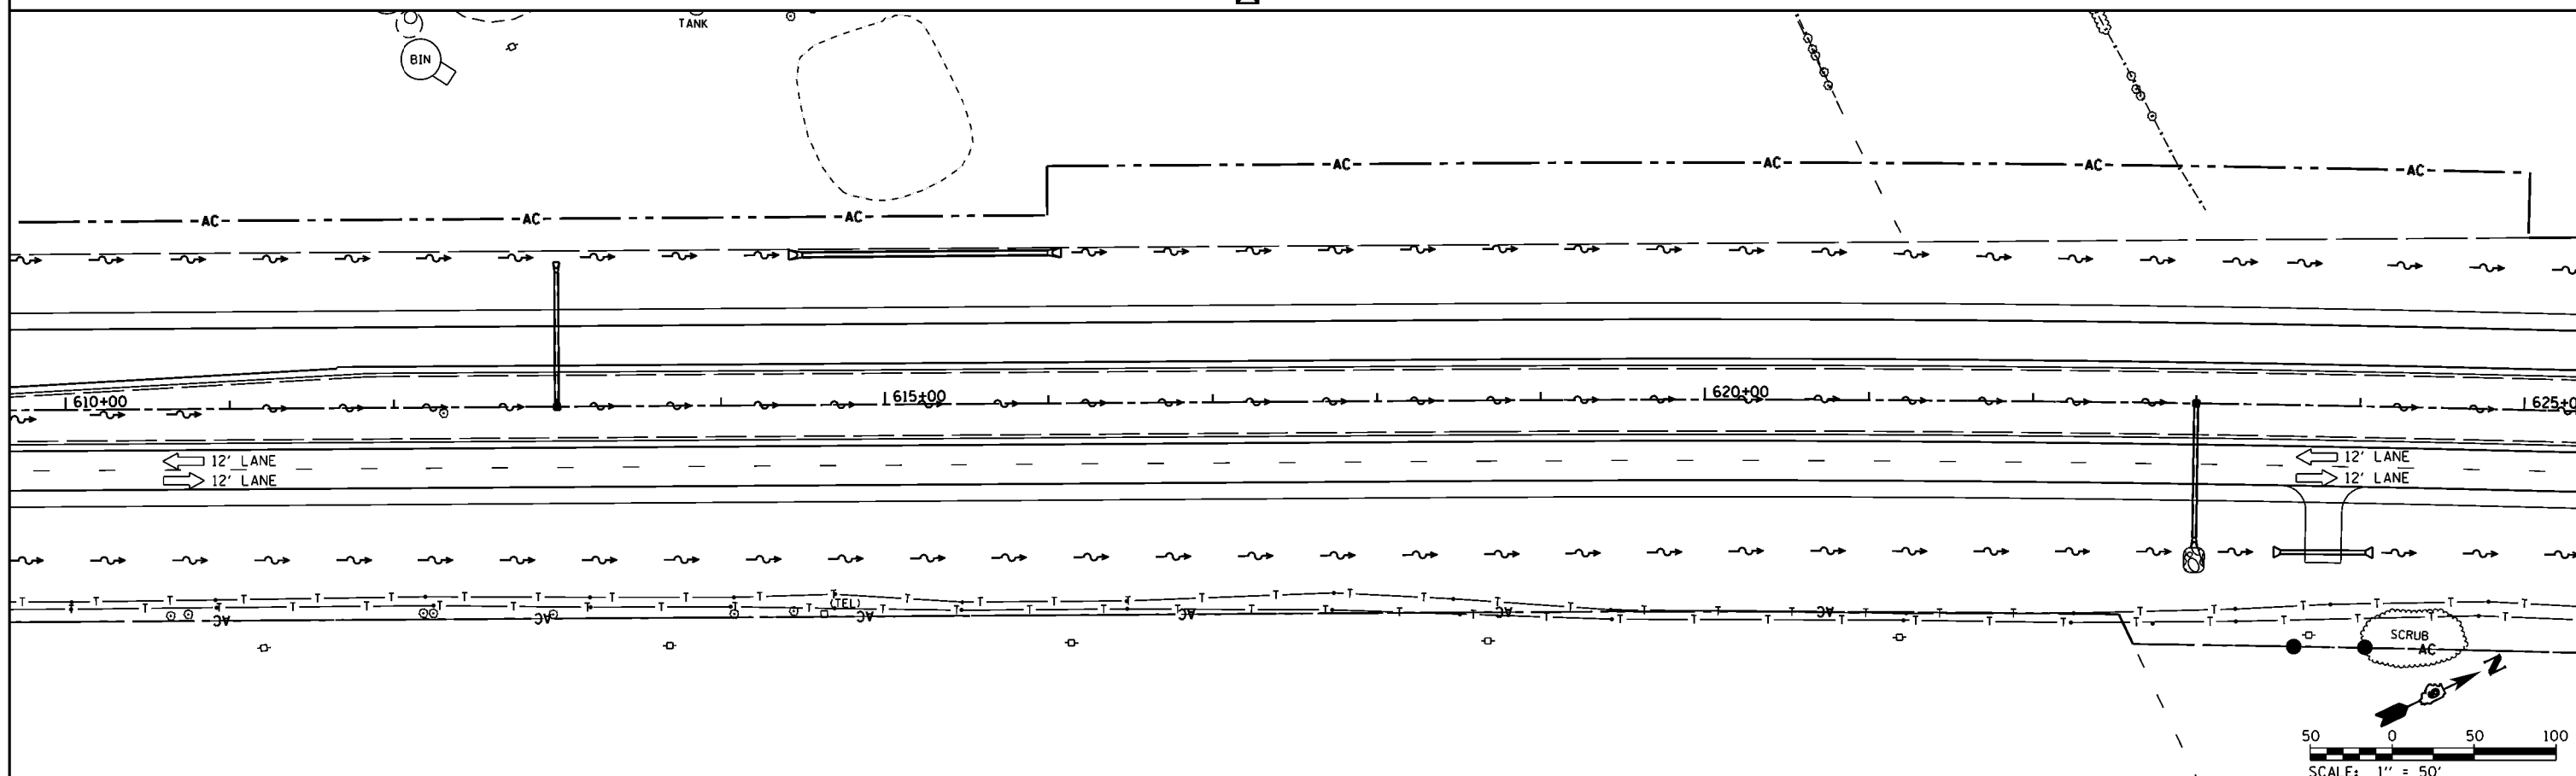

FILE NAME =	USER NAME = bemory	DESIGNED -	REVISED -	STATE OF ILLINOIS DEPARTMENT OF TRANSPORTATION	EROSION CONTROL - STAGE 3 U.S. 45	F.A.P. RTE. =	SECTION =	COUNTY =	TOTAL SHEETS =	SHEET NO. =	
						332	(29,30)R-1	SALINE	745	324	
						CONTRACT NO. 78077					
						ILLINOIS FED. AID PROJECT					
P:\Projects\2011 Projects\11297 - IDOT US 45 Ph2\CV\CADD Sheets\0978077-sht-eros-Stage3.dwg		PLOT SCALE = 100.0000' / 1" / 1" / 1"		SCALE: 1" = 50'		SHEET OF SHEETS		STA. 595+00.00 TO STA. 625+00.00			
Default		PLOT DATE = 4/30/2014									