
 


- SEEDING, CLASS 7
- EROSION CONTROL BLANKET / SEEDING, CLASS 7
- STONE DUMPED RIPRAP
- TEMPORARY DITCH CHECK
- INLET AND PIPE PROTECTION
- PERIMETER EROSION BARRIER

NOTES:
1. PERMANENT SEEDING TYPES ARE SHOWN IN SCHEDULES.

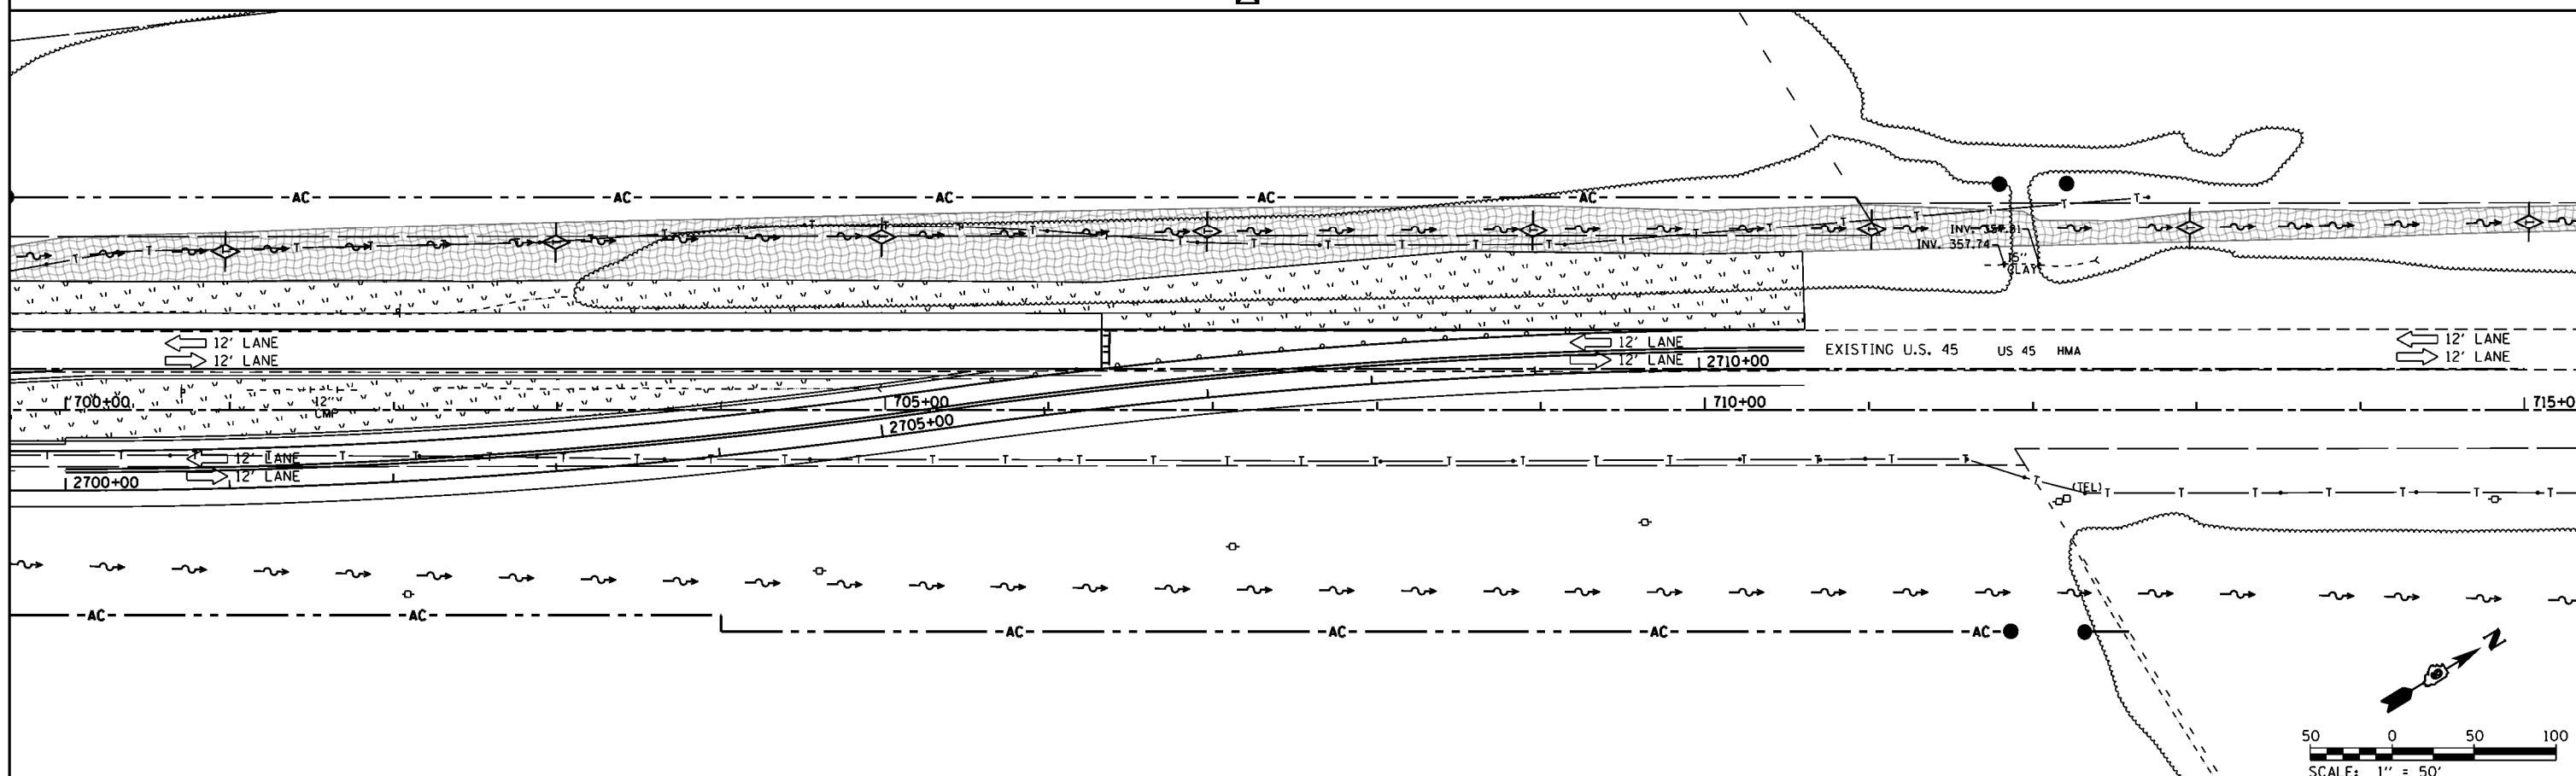

FILE NAME =	USER NAME = bemory	DESIGNED -	REVISED -	STATE OF ILLINOIS DEPARTMENT OF TRANSPORTATION	EROSION CONTROL - STAGE 3 U.S. 45	F.A.P. RTE. 332	SECTION (29,30)R-1	COUNTY SALINE	TOTAL SHEETS 745	SHEET NO. 327		
Default	P:\Projects\2011 Projects\11297 - IDOT US 45 Ph2\CV\CADD Sheets\0978077-sht-eros-Stage3.DWG	CHECKED -	REVISED -			SCALE: 1" = 50'	SHEET OF SHEETS	STA. 685+00.00	TO STA. 715+00.00	CONTRACT NO. 78077		
	PLOT SCALE = 100.0000' / 1in.	DATE -	REVISED -			ILLINOIS FED. AID PROJECT						
	PLOT DATE = 4/30/2014											