
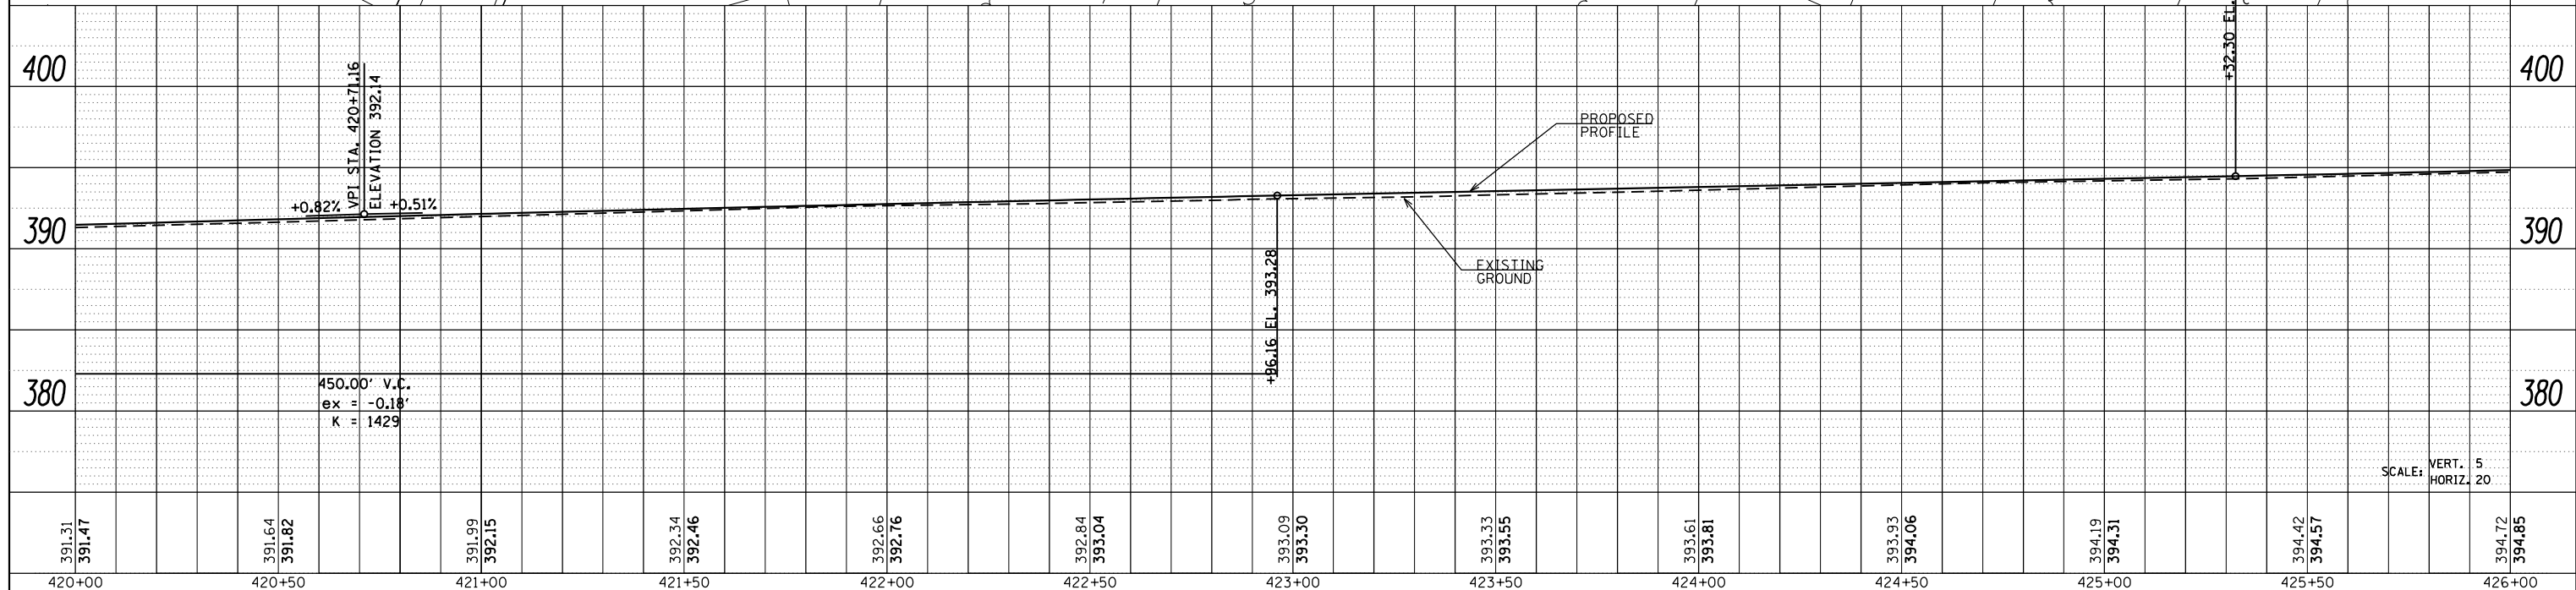


DATE	
BY	
PLAN	SURVEYED
	PLOTTED
	ALIGNED
	CHECKED
	DESIGNED
	NO. _____
	FILE NAME _____

DATE	
BY	
PROFILE	SURVEYED
	PLOTTED
	GRADES CHECKED
	STRUCTURE NOTATIONS CHECKED
	NO. _____
	FILE NAME _____

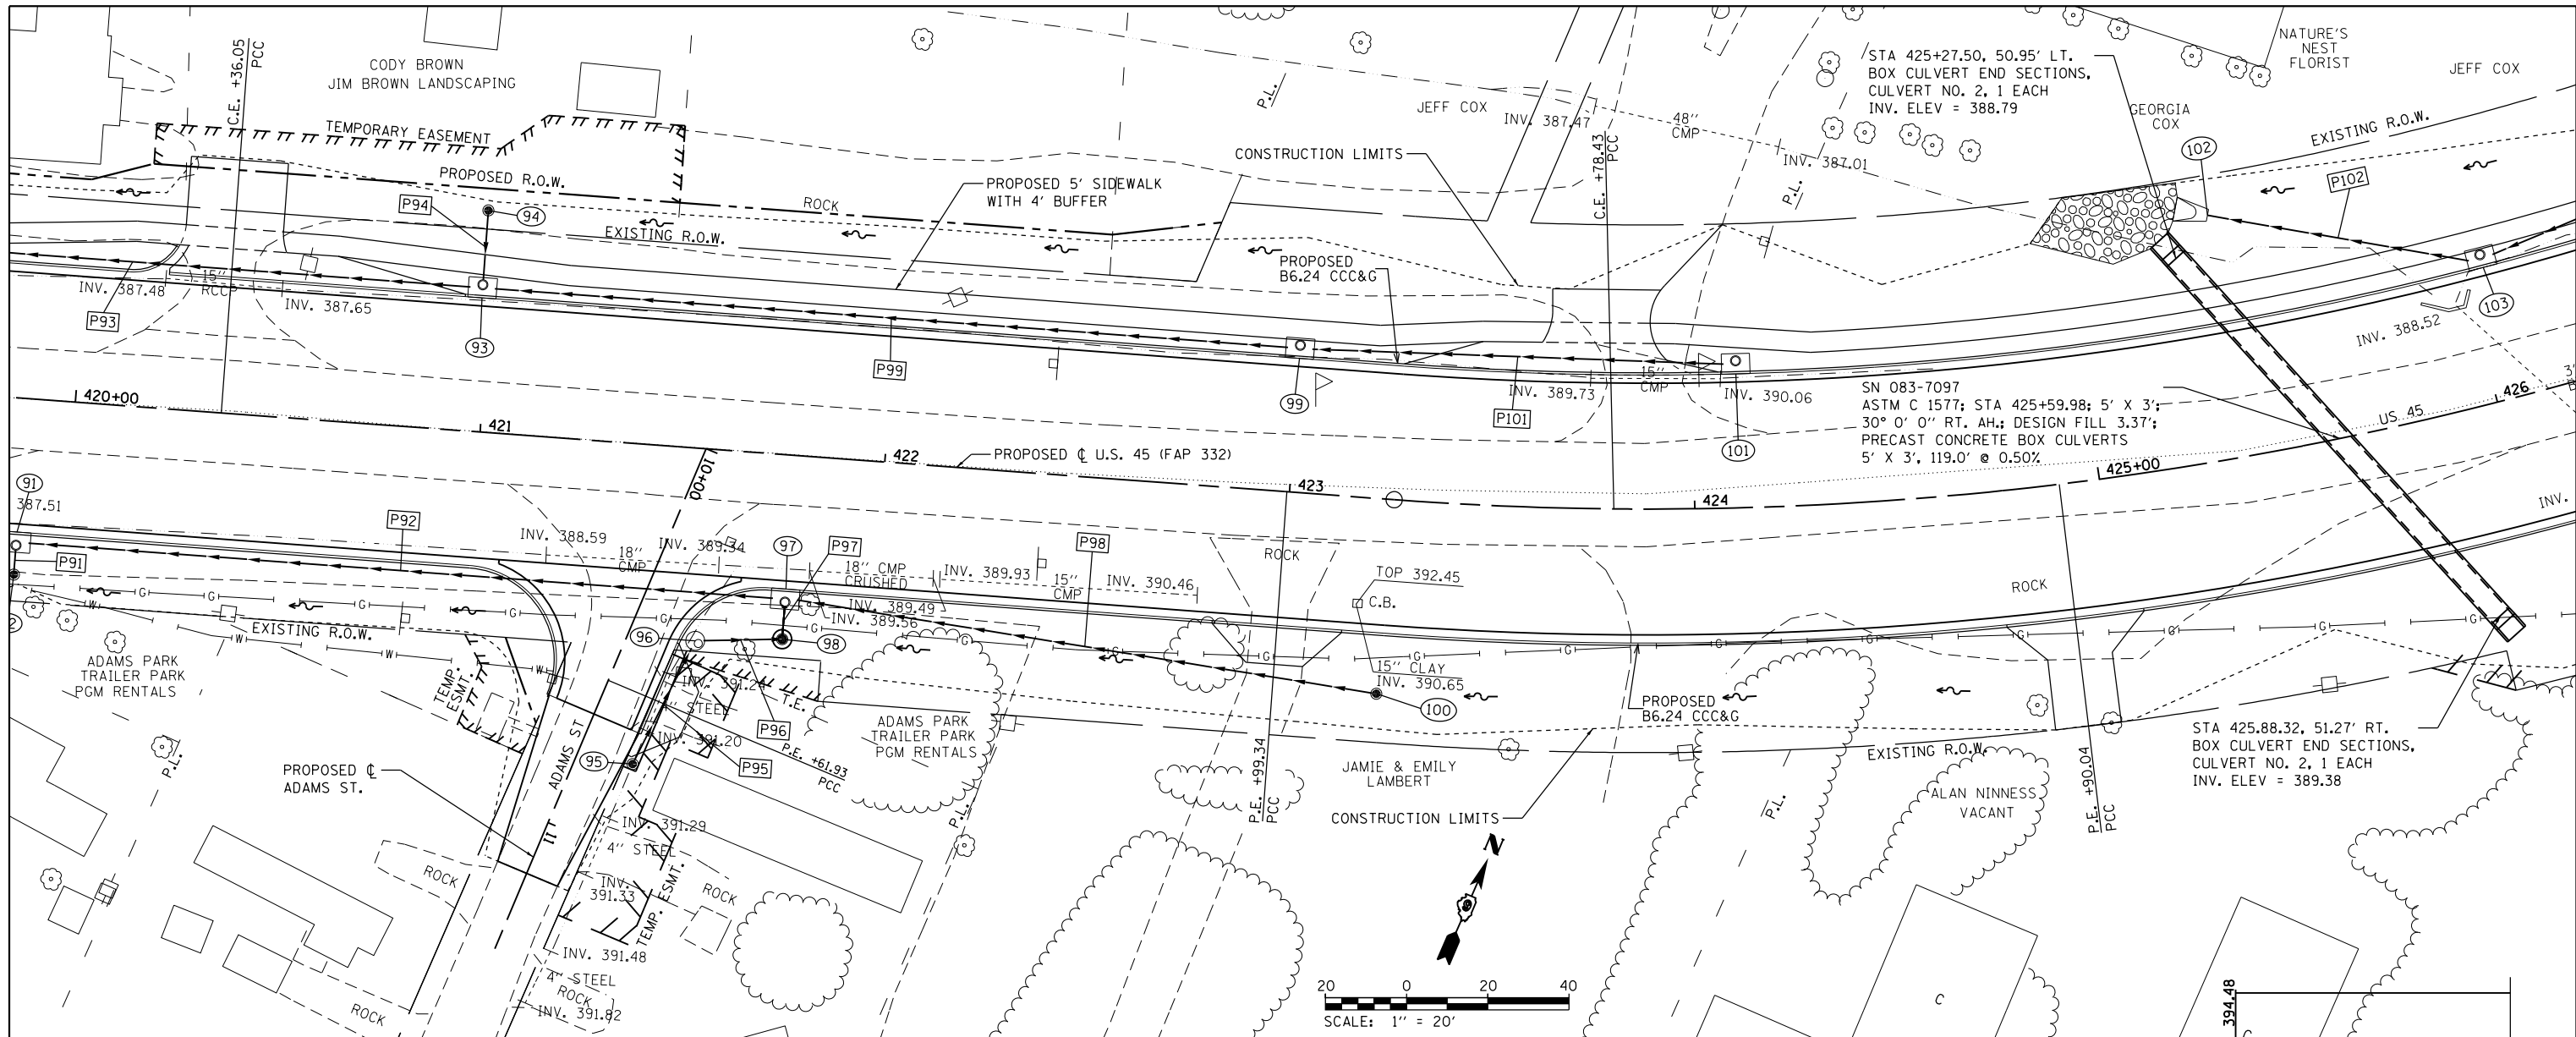

420+00	420+50	421+00	421+50	422+00	422+50	423+00	423+50	424+00	424+50	425+00	425+50	426+00
391.31 391.47	391.64 391.82	391.99 392.15	392.34 392.46	392.66 392.76	392.84 393.04	393.09 393.30	393.33 393.55	393.61 393.81	393.93 394.06	394.19 394.31	394.42 394.57	394.72 394.85

FILE NAME =  
 P:\Projects\2011 Projects\11297 - 100T US45

USER NAME = bemory  
 Ph2\CV\CADD Sheets\0978077-shd-drain-US45-UDRAWN

DESIGNED -  
 REVISIONS:  
 REVISIONS:  
 REVISIONS:  
 REVISIONS:

STATE OF ILLINOIS  
 DEPARTMENT OF TRANSPORTATION

DRAINAGE PLAN & PROFILE  
 U.S. 45  
 SCALE: 1" = 20'  
 SHEET OF SHEETS STA. 420+00.00 TO STA. 426+00.00

F.A.P. RTE.	SECTION	COUNTY	TOTAL SHEETS	SHEET NO.
332	(29,30)R-1	SALINE	745	344
CONTRACT NO. 78077			ILLINOIS FED. AID PROJECT	