
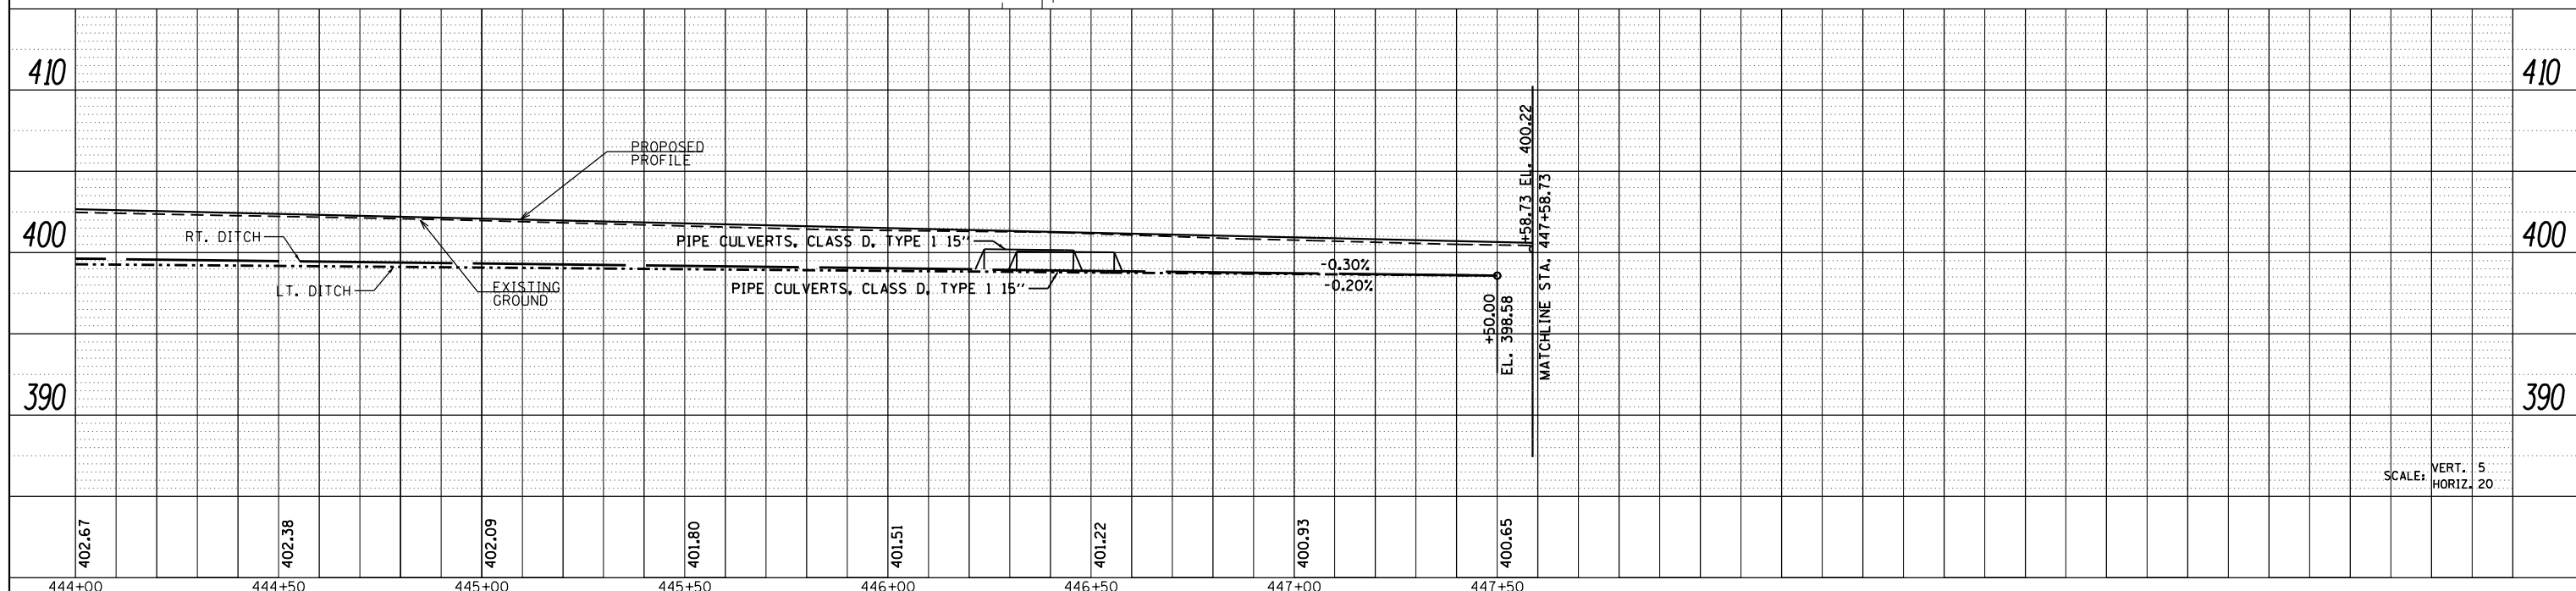
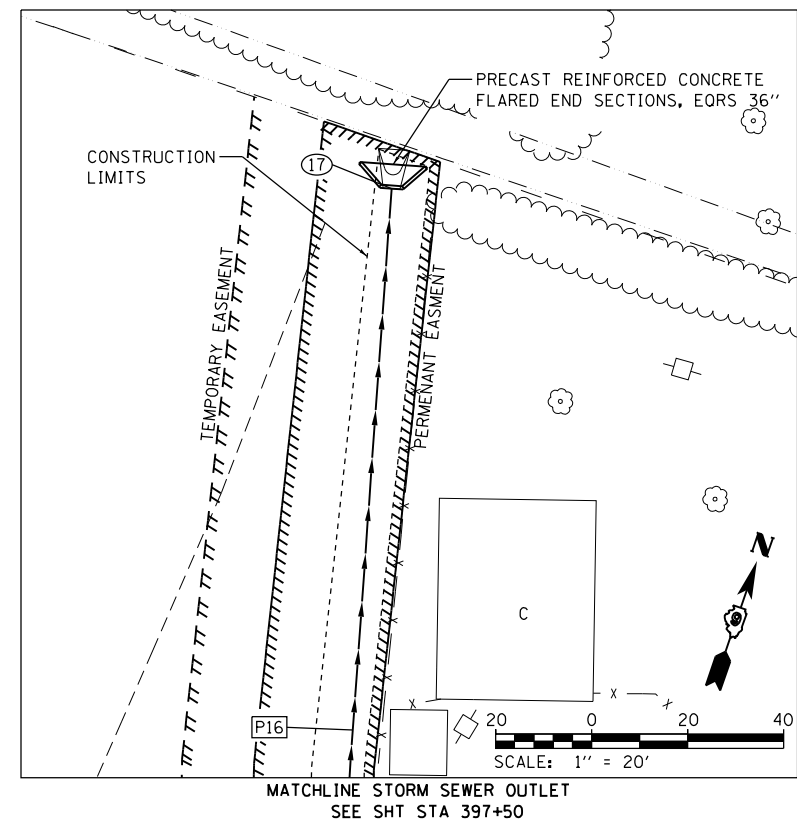
 


PLAN	SURVEYED	DATE
	PLOTTED	BY
	GRADES CHECKED	
	STRUCTURE NOTATIONS CHECKED	
	NOTE BOOK NO.	
	CADD FILE NAME	

PROFILE	SURVEYED	DATE
	PLOTTED	BY
	GRADES CHECKED	
	STRUCTURE NOTATIONS CHECKED	
	NOTE BOOK NO.	
	CADD FILE NAME	

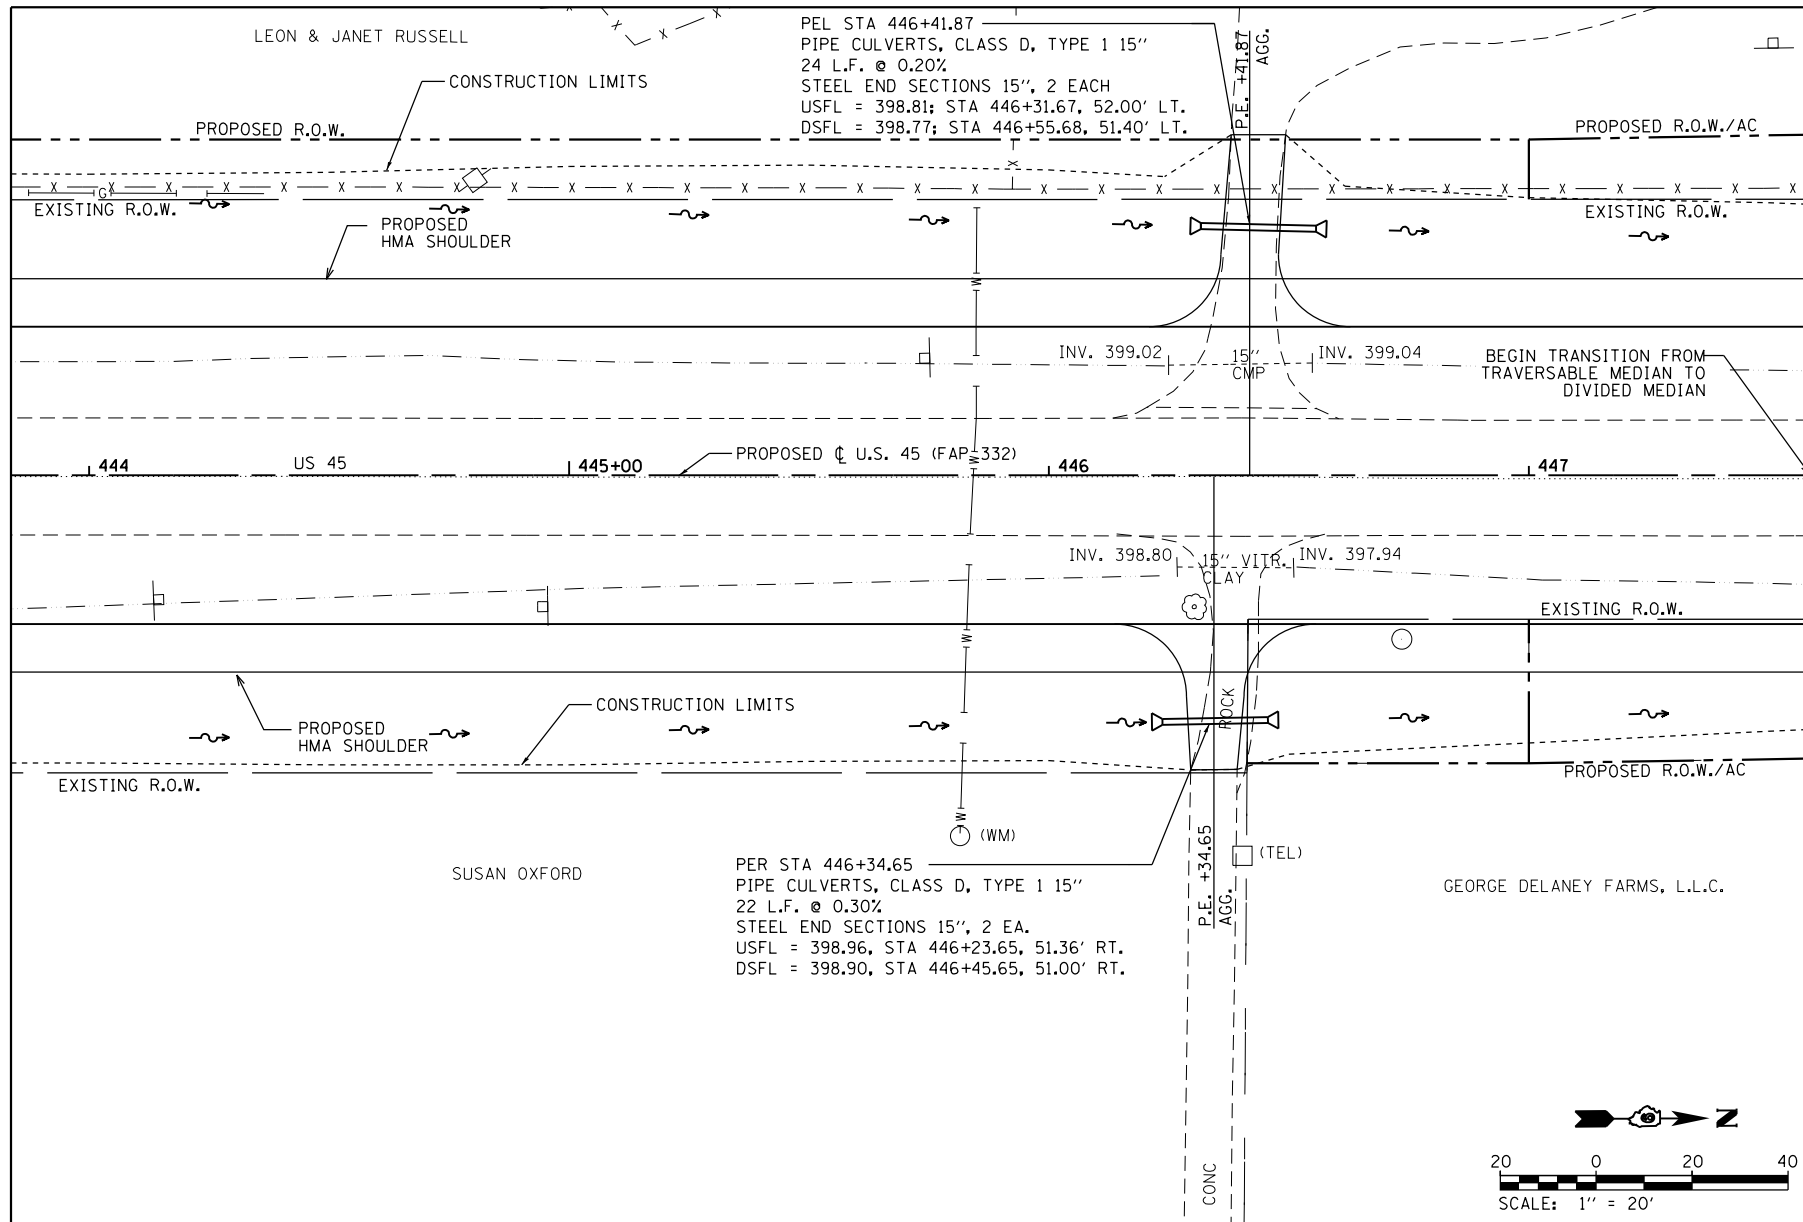

FILE NAME =	USER NAME = bemory	DESIGNED -	REVISED -	STATE OF ILLINOIS DEPARTMENT OF TRANSPORTATION	DRAINAGE PLAN & PROFILE U.S. 45	F.A.P. RTE. = 332	SECTION = (29,30)R-1	COUNTY = SALINE	TOTAL SHEETS = 745	SHEET NO. = 352
Ph2\CV\CADD Sheets\0978077-shd-drain-US45-UDRAWN	DRAWN -	REVISED -	REVISED -			CONTRACT NO. 78077				
PLOT SCALE = 40.0000' / in.	CHECKED -	REVISED -	REVISED -			ILLINOIS FED. AID PROJECT				
DATE = 4/30/2014	DATE -	REVISED -	REVISED -			SCALE: 1" = 20' SHEET OF SHEETS STA. 444+00.00 TO STA. 447+58.73				