
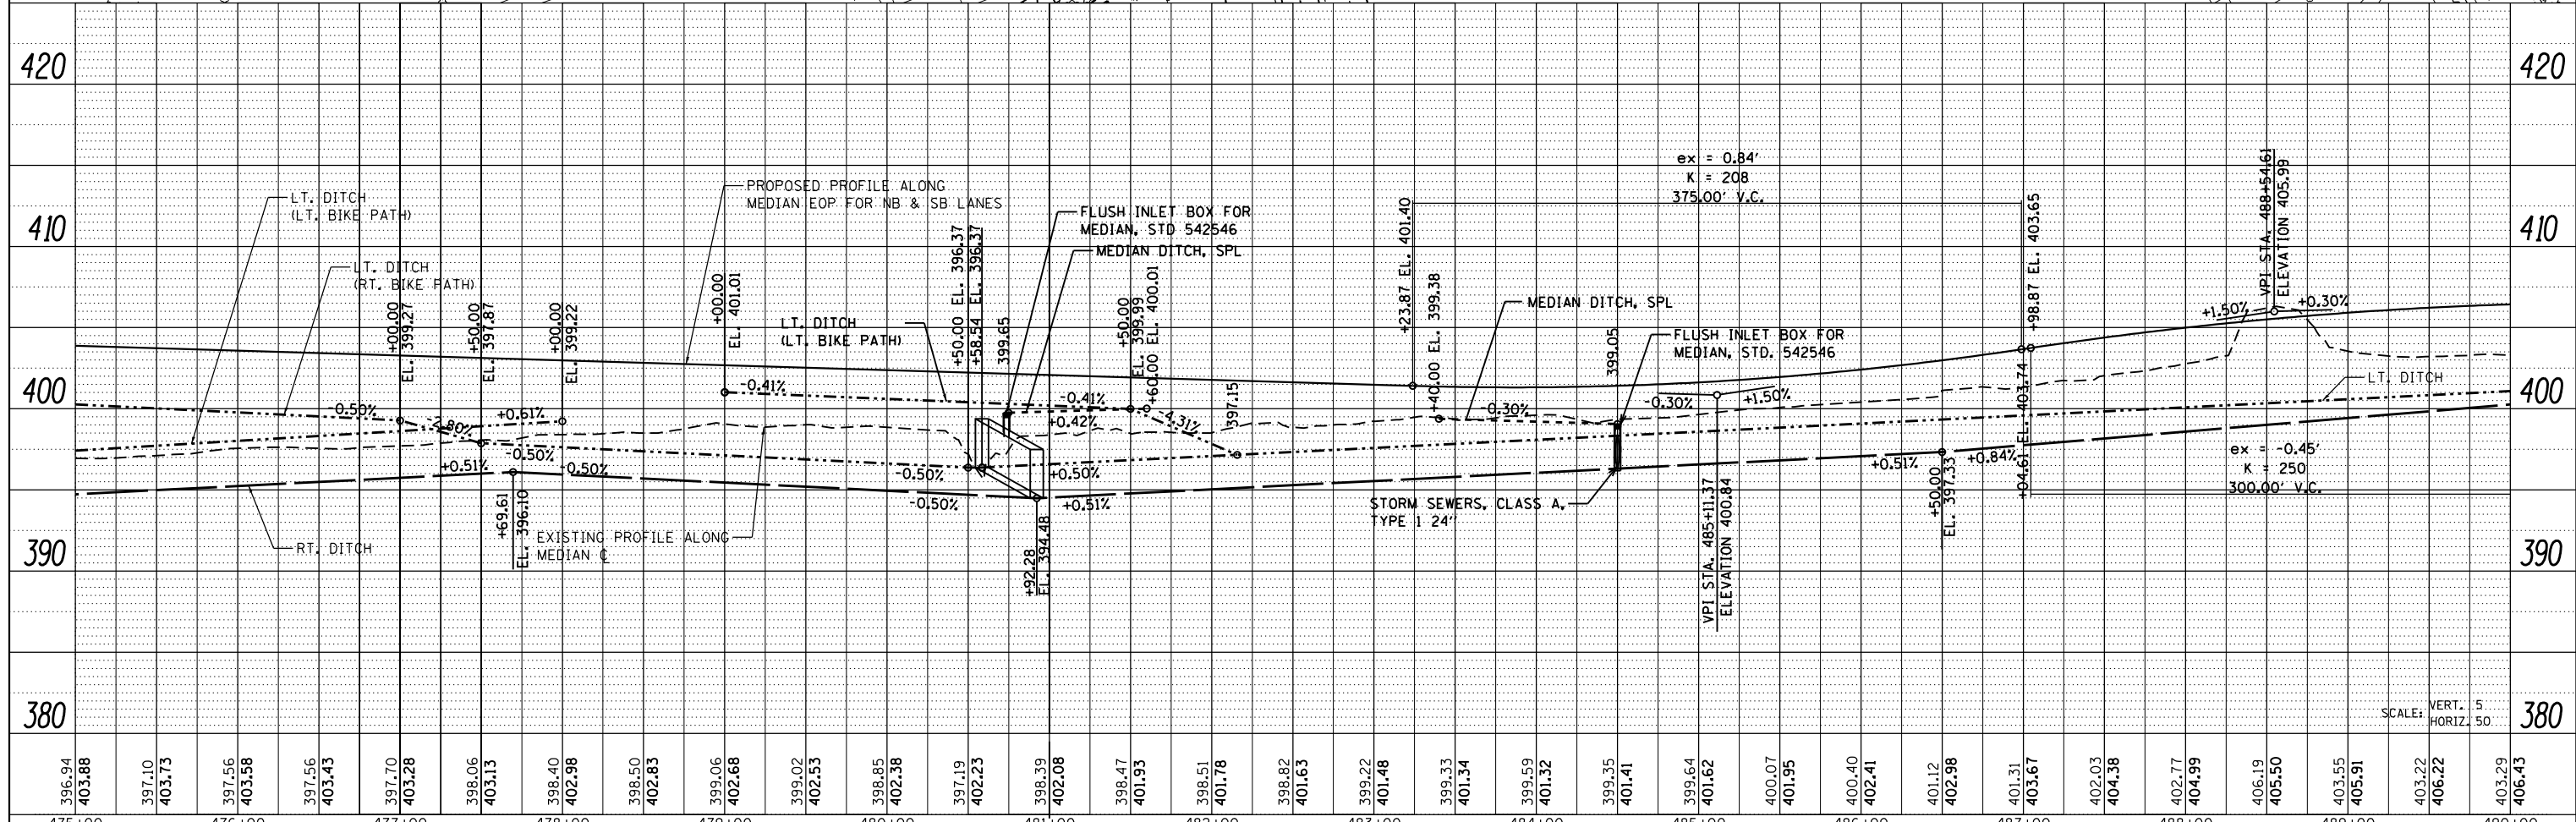


PLAN	SURVEYED	DATE
NOTE BOOK	ALIGNED	
NO.	CHECKED	
	FILE NAME	

PROFILE	SURVEYED	DATE
NOTE BOOK	GRADES	
NO.	CHECKED	
	NOTATIONS	

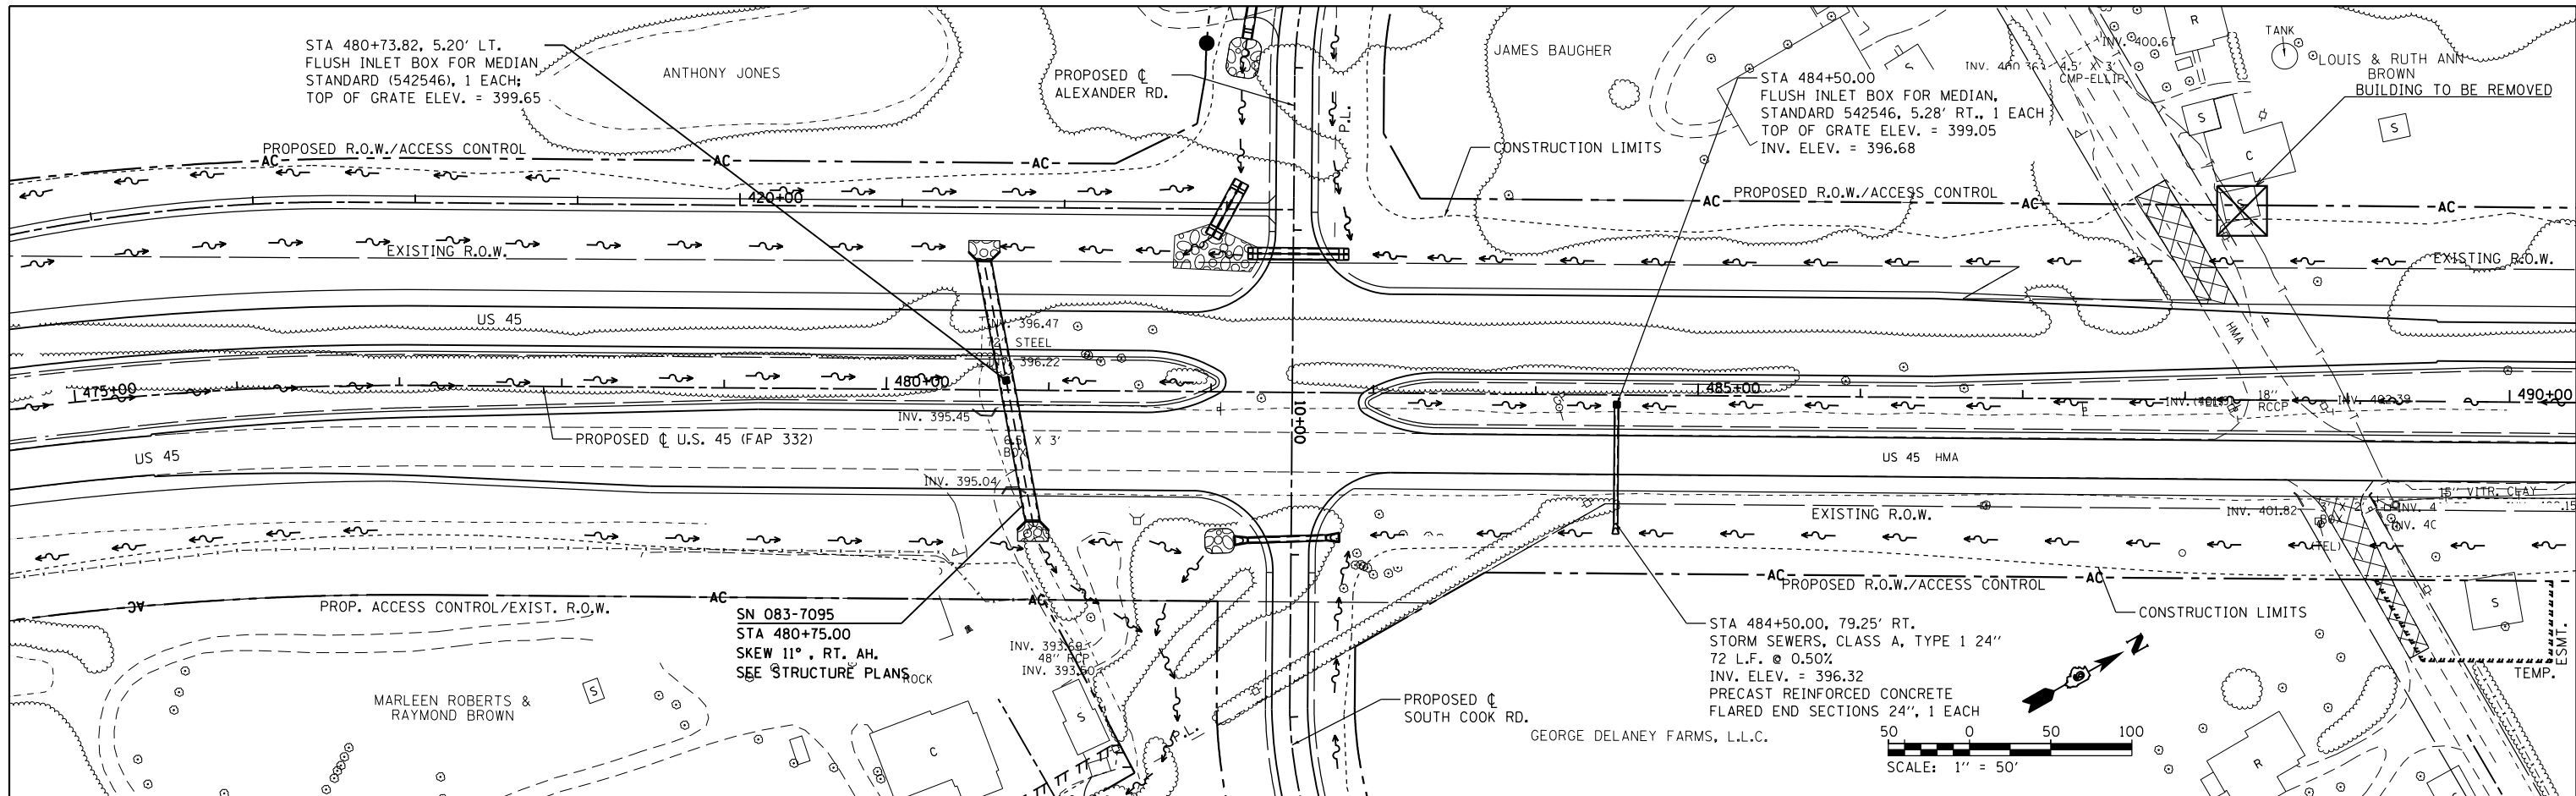

FILE NAME =	USER NAME = bemery	DESIGNED -	REVISED -	STATE OF ILLINOIS DEPARTMENT OF TRANSPORTATION	DRAINAGE PLAN & PROFILE U.S. 45	F.A.P. R.T.E.	SECTION	COUNTY	TOTAL SHEETS	SHEET NO.
P:\Projects\2011 Projects\11297 - I00T US45	Ph2\CV\CADD Sheets\0978077-shd-drain-US45-R	REVISION	REVISION			332	(29,30)R-1	SALINE	745	356
PLOT SCALE = 100.0000' / in.	CHECKED -	REVISION	REVISION			CONTRACT NO. 78077				
PLOT DATE = 4/30/2014	DATE -	REVISION	REVISION			ILLINOIS FED. AID PROJECT				