
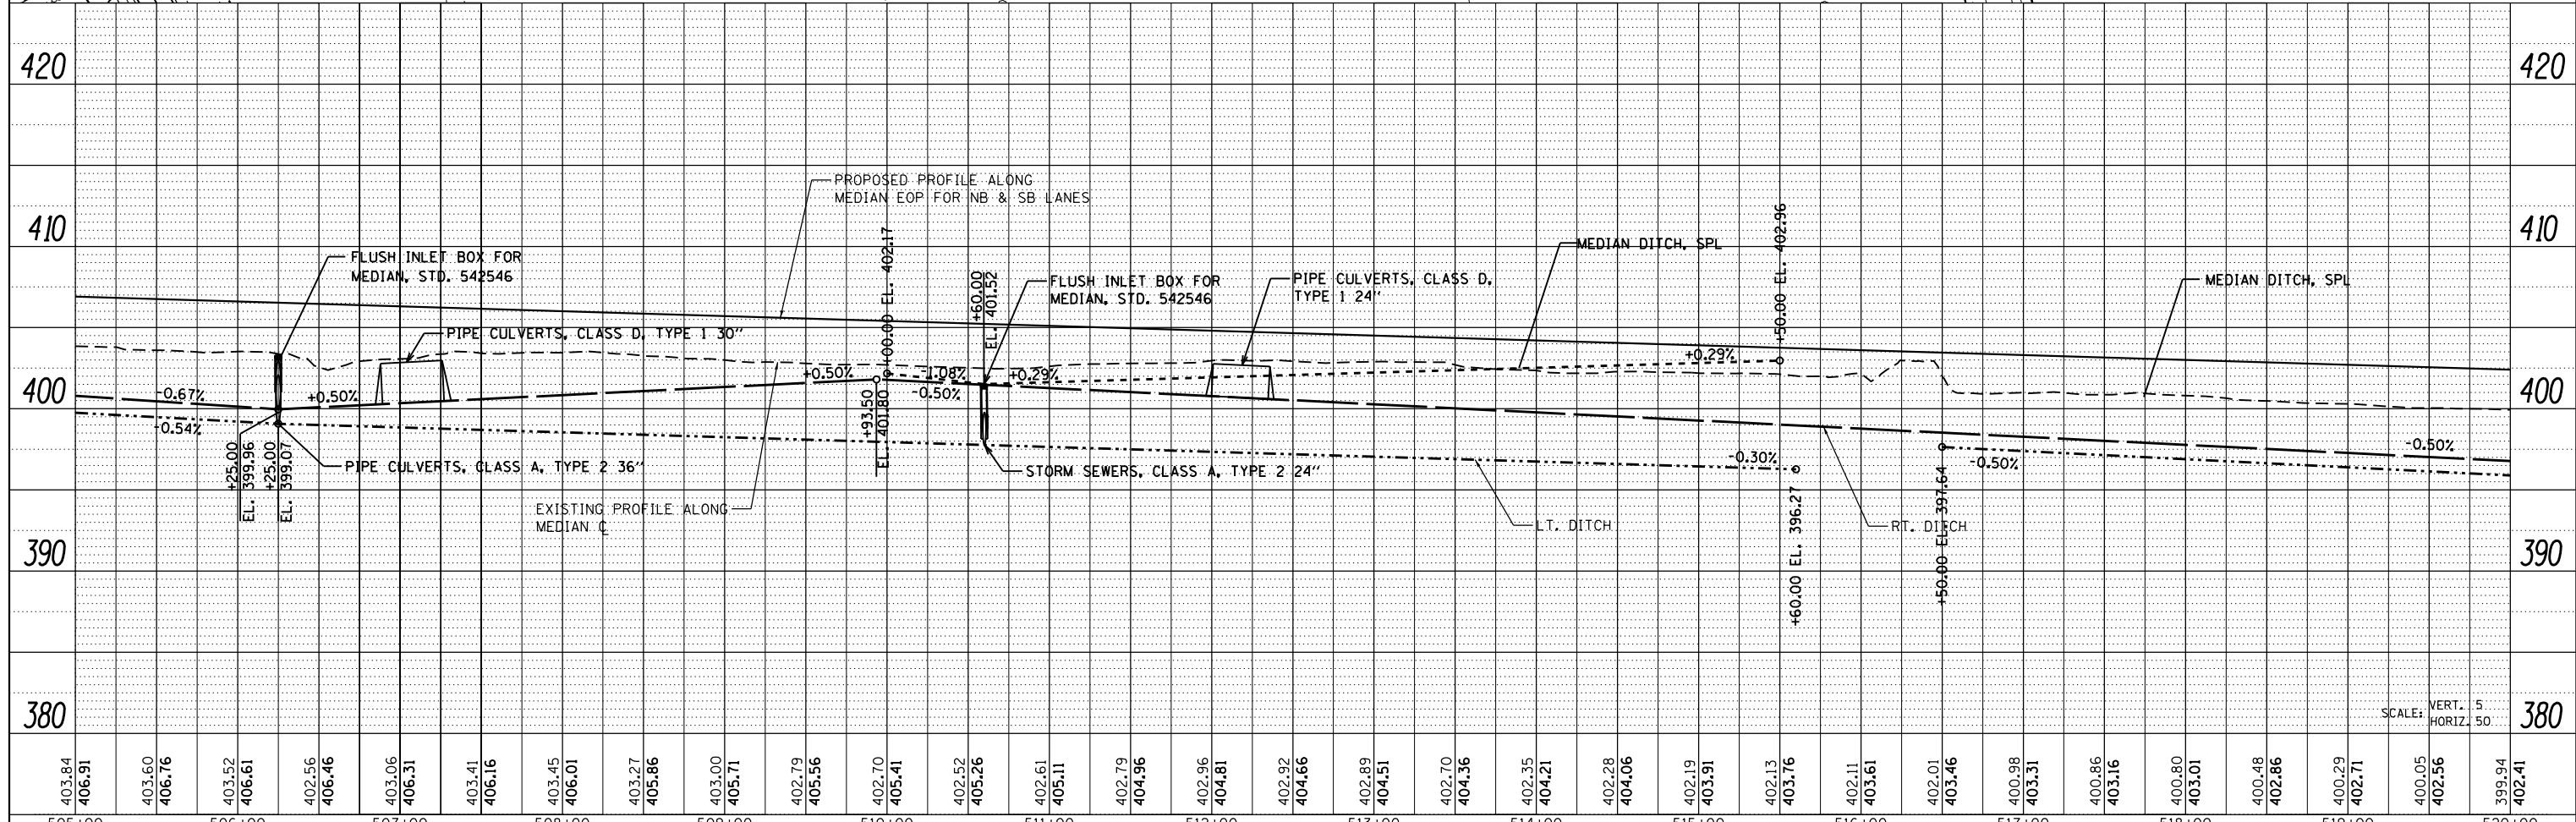


DATE	
BY	
PLAN	SURVEYED
	PLOTTED
	ALIGNED
	CHECKED
	DESIGNED
	NO. _____
	FILE NAME _____

DATE	
BY	
PROFILE	SURVEYED
	PLOTTED
	GRADES CHECKED
	STRUCTURE NOTATIONS CHECKED
	NO. _____
	FILE NAME _____

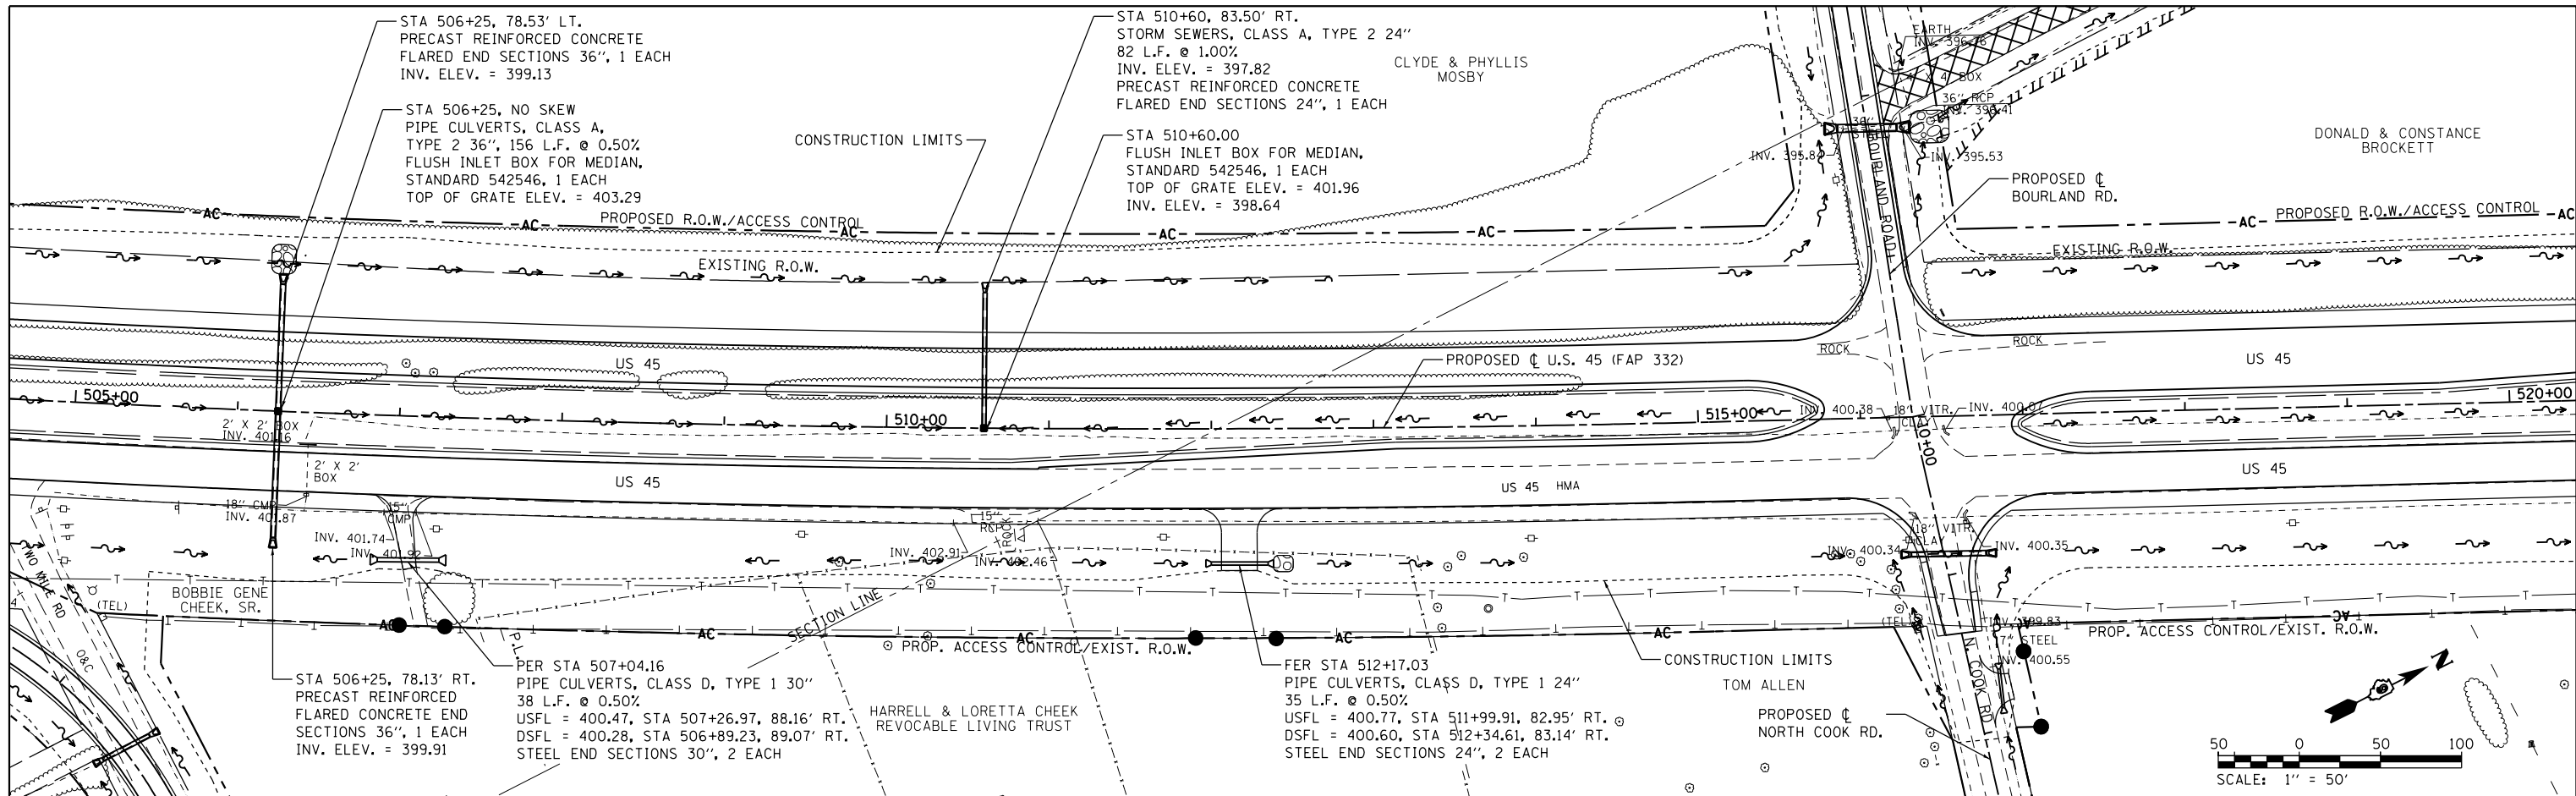

FILE NAME =	USER NAME = bemery	DESIGNED -	REVISED -	<b>STATE OF ILLINOIS</b> <b>DEPARTMENT OF TRANSPORTATION</b>	<b>DRAINAGE PLAN &amp; PROFILE</b> <b>U.S. 45</b>	F.A.P. RTE.	SECTION	COUNTY	TOTAL SHEETS	SHEET NO.
P:\Projects\2011 Projects\11297 - 100T US45	Ph2\CV\CADD Sheets\0978077-shd-drain-US45-RD	REVISOR -	REVISION -			332	(29,30)R-1	SALINE	745	358
PLOT SCALE = 100.0000' / 1"	CHECKED -	REVISOR -	REVISION -			CONTRACT NO. 78077				
PLOT DATE = 4/30/2014	DATE -	REVISOR -	REVISION -			ILLINOIS FED. AID PROJECT				