
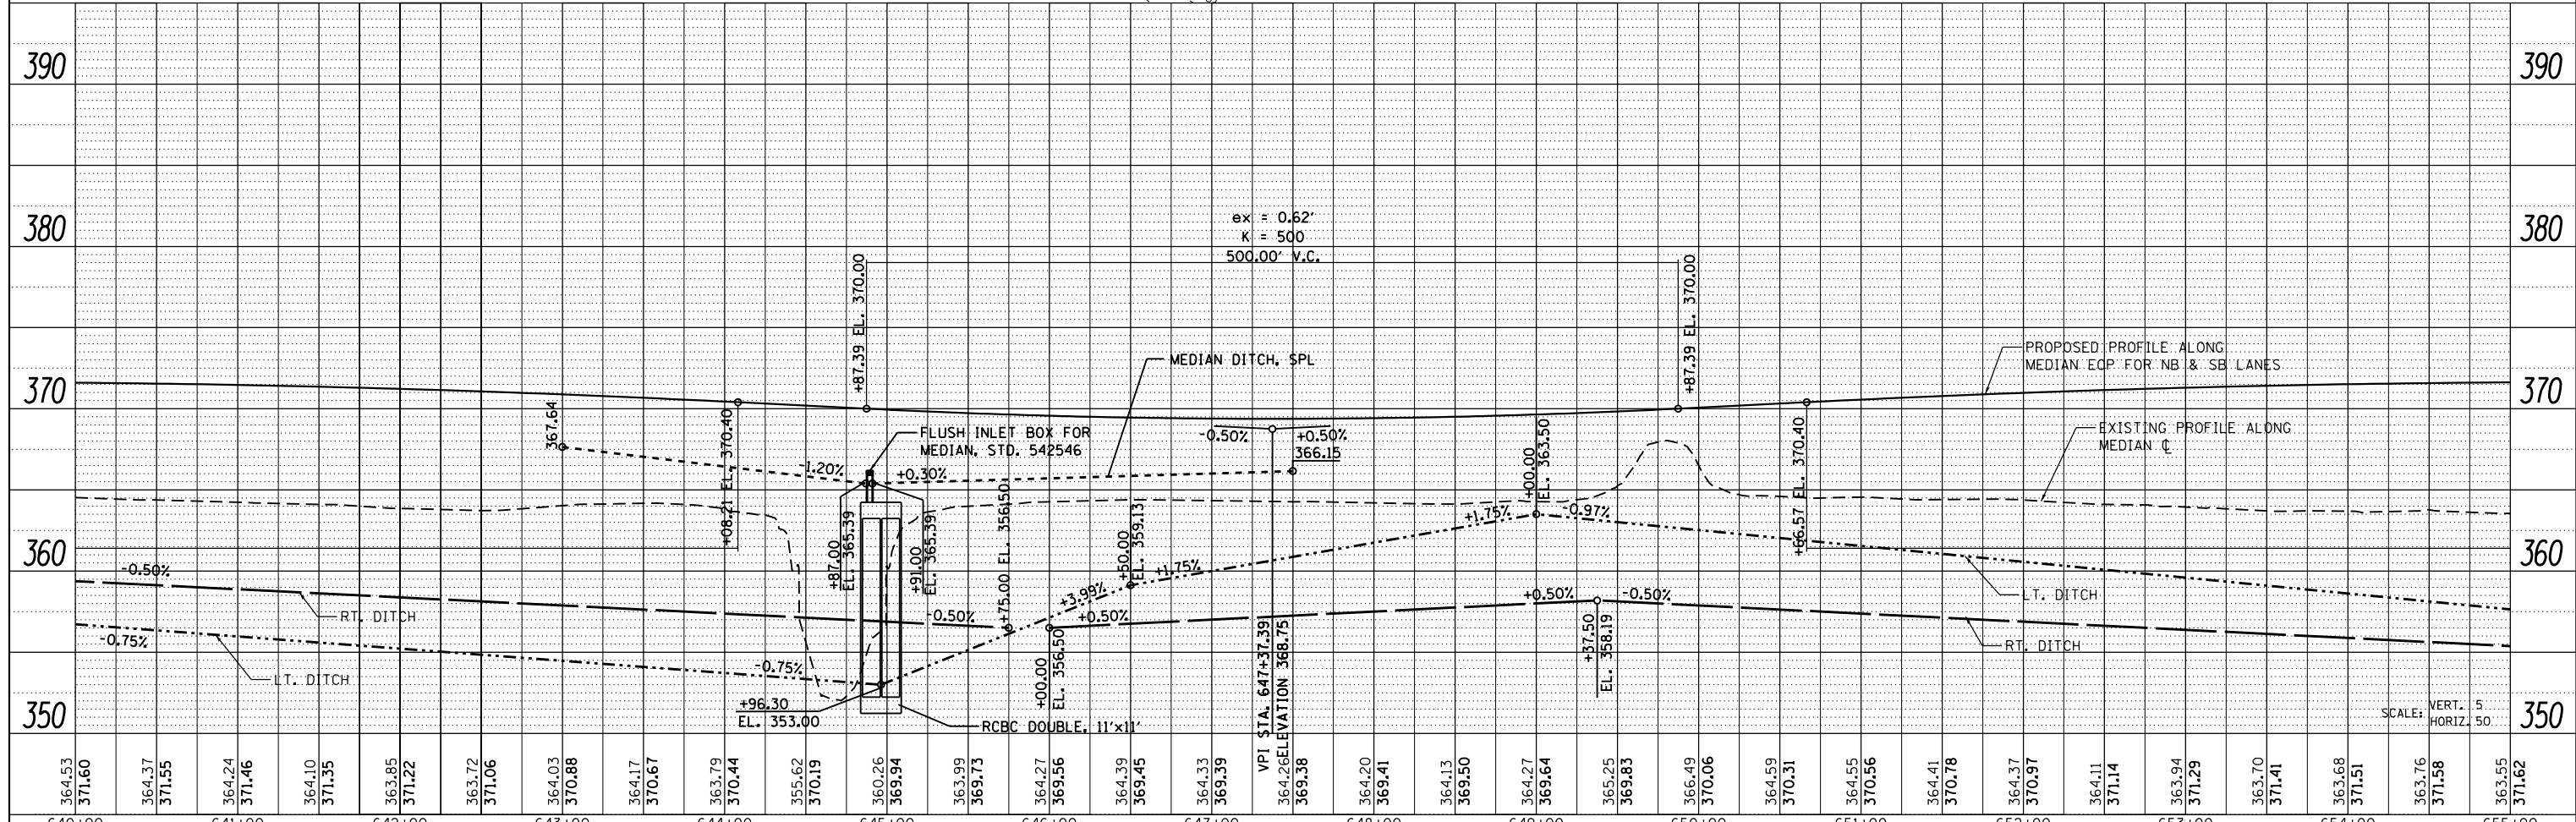


PLAN	SURVEYED	DATE
	PLOTTED	BY
	ALIGNMENT CHECKED	
	STRUCTURE CHECKED	
	ROAD FILE NAME	
	NO.	

PROFILE	SURVEYED	DATE
	PLOTTED	BY
	GRADES CHECKED	
	STRUCTURE NOTATIONS CHECKED	
	NO.	

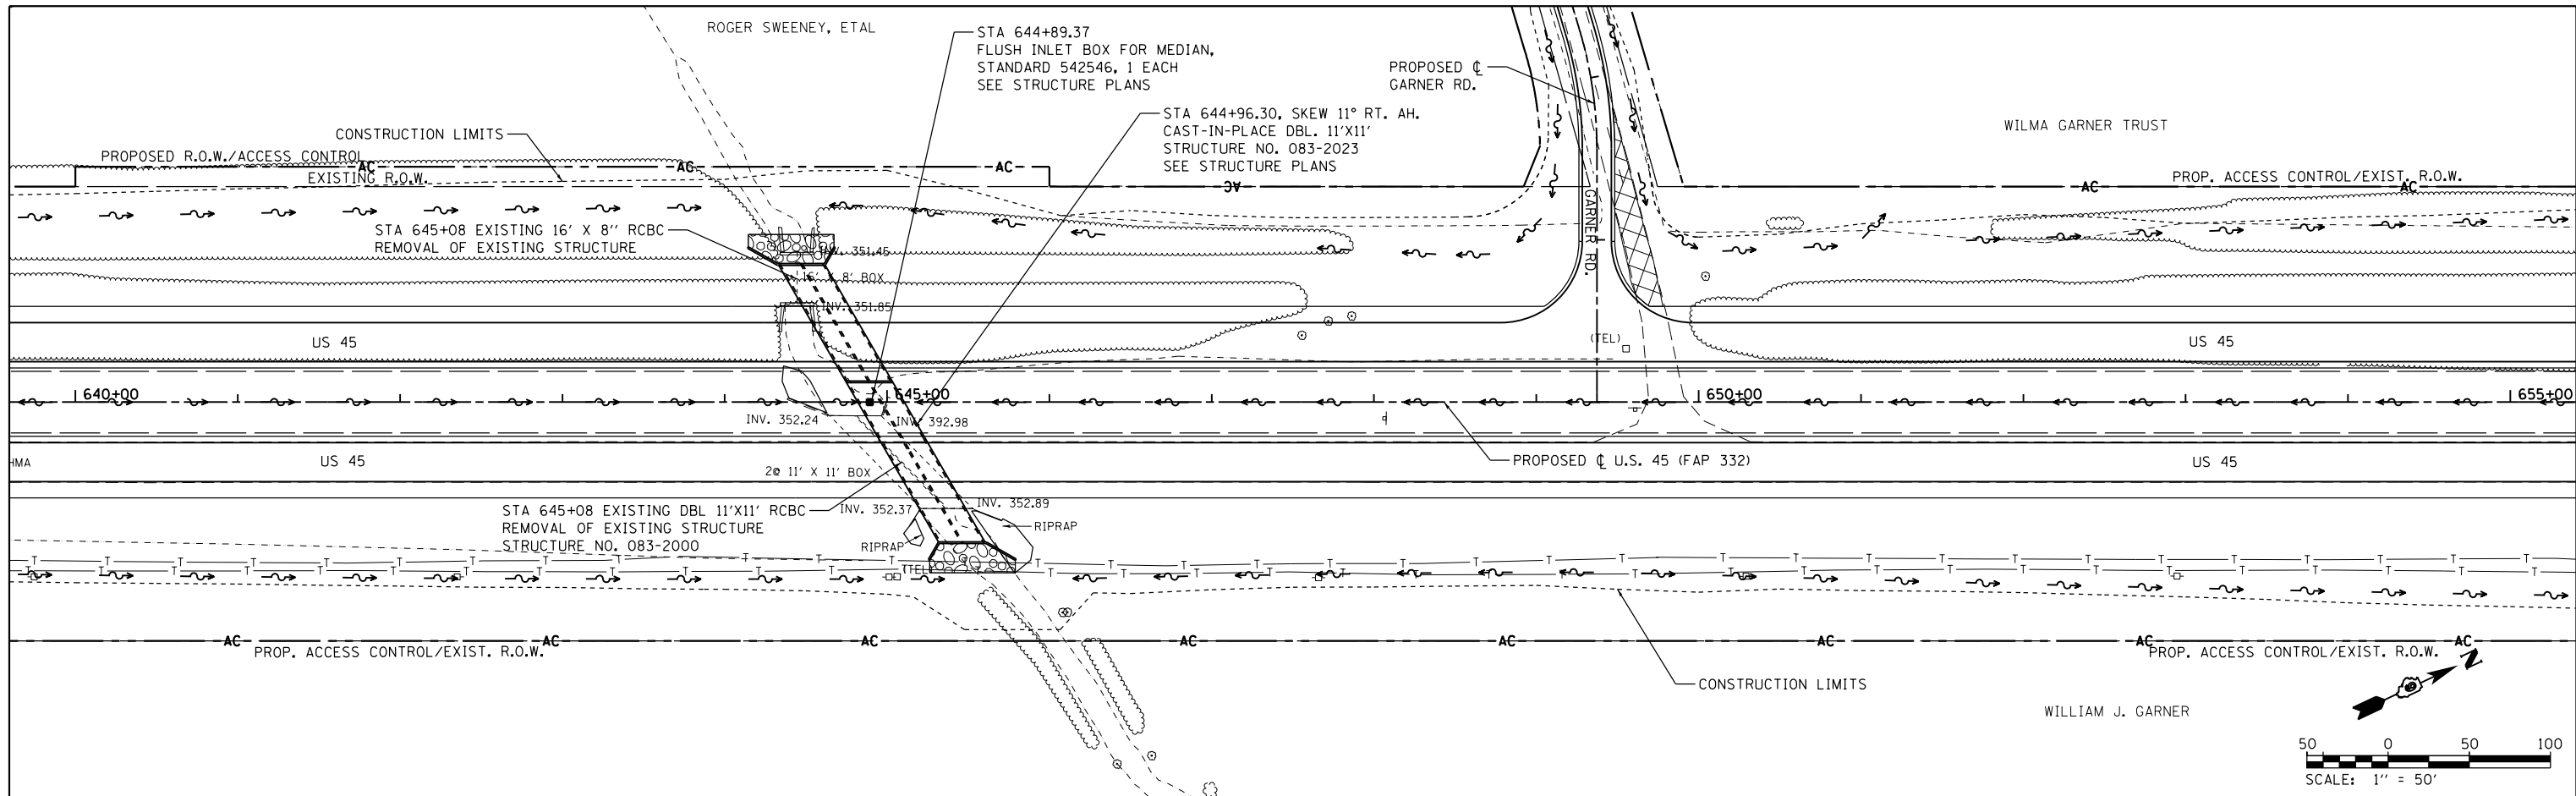

FILE NAME =	USER NAME = bemery	DESIGNED -	REVISED -	STATE OF ILLINOIS DEPARTMENT OF TRANSPORTATION	DRAINAGE PLAN & PROFILE U.S. 45	F.A.P. RTE.	SECTION	COUNTY	TOTAL SHEETS	SHEET NO.
P:\Projects\2011 Projects\11297 - I00T US45	Ph2\CV\CADD Sheets\0978077-shd-drain-US45-RD.DWG	CHECKED -	REVISED -			332	(29,30)R-1	SALINE	745	367
PLOT SCALE = 100.0000' / in.		DATE -	REVISED -			CONTRACT NO. 78077			ILLINOIS FED. AID PROJECT	
PLOT DATE = 4/30/2014						SCALE: 1"=50'		SHEET NO. OF SHEETS		STA. 640+00.00 TO STA. 655+00.00