
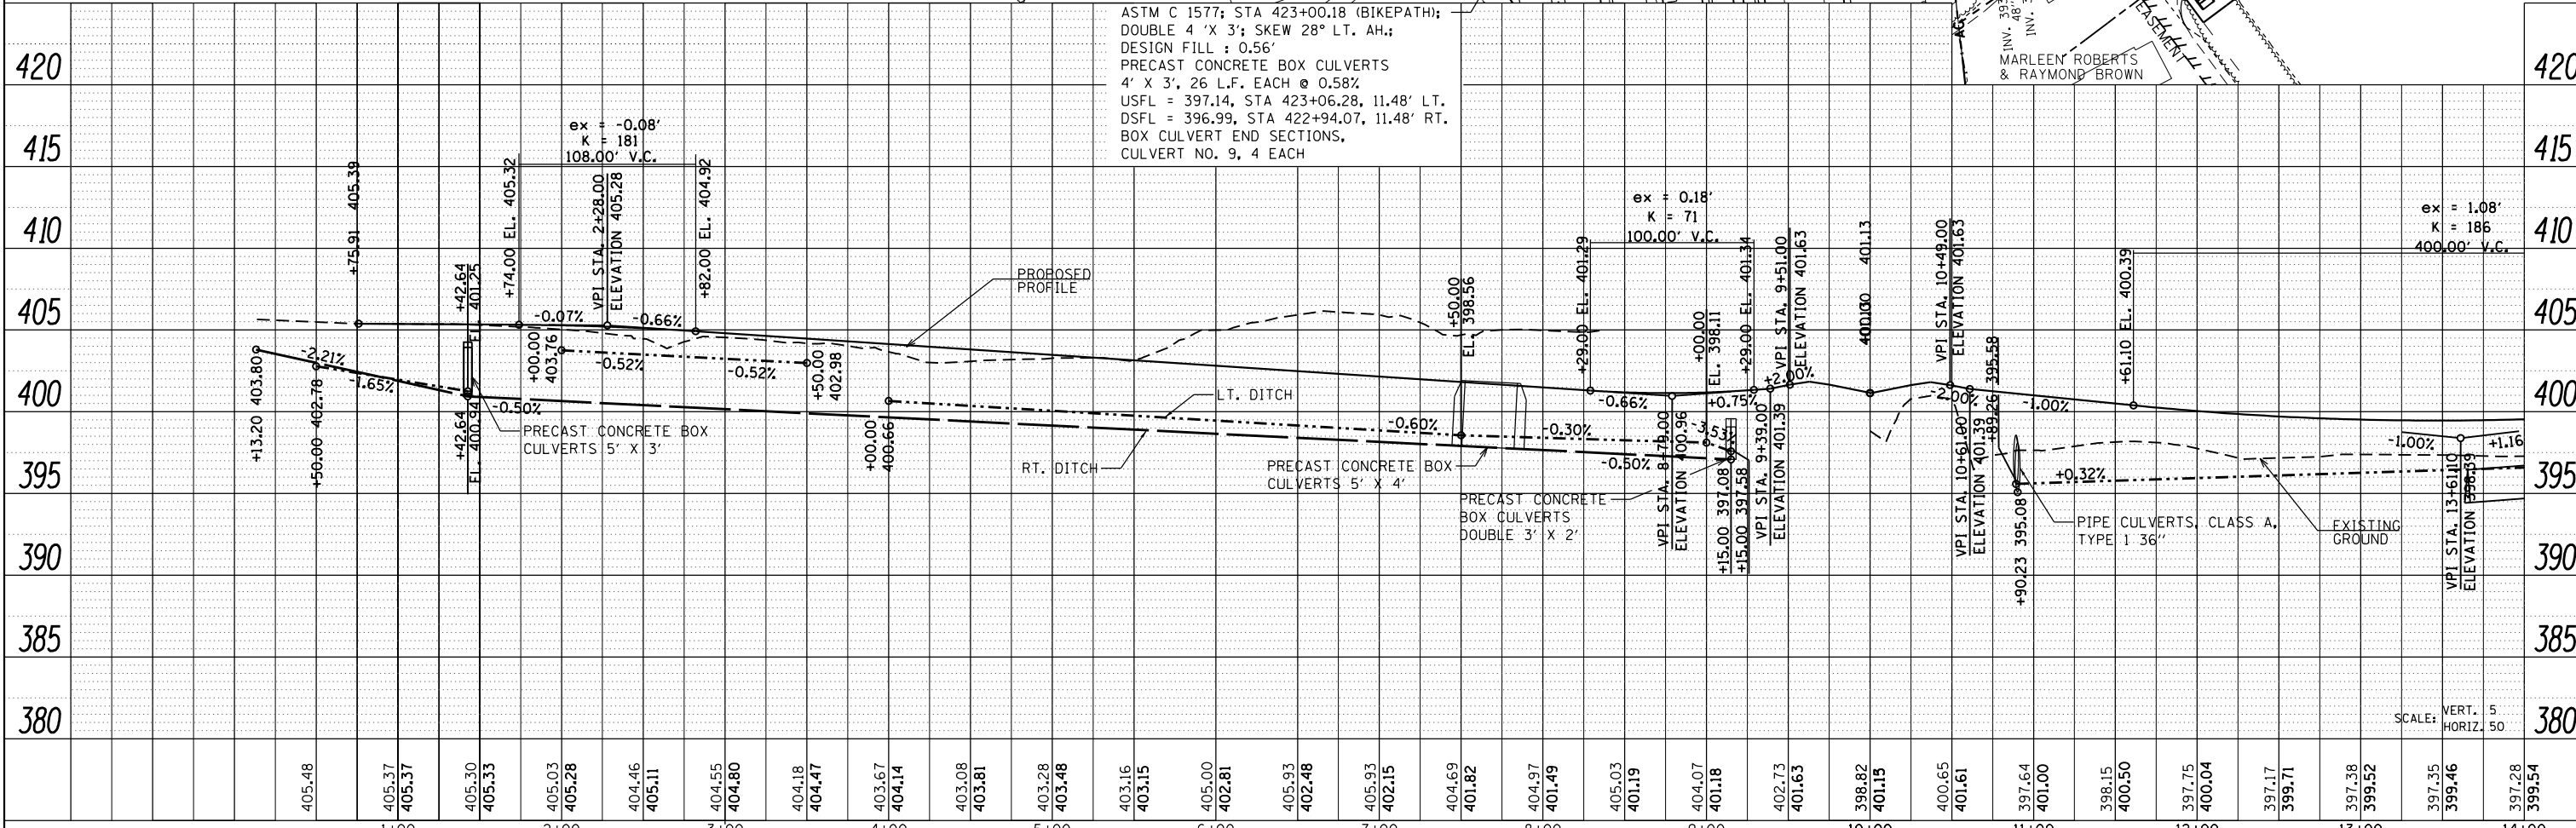


DATE	
BY	
PLAN	
SURVEYED	
PLOTTED	
ALIGNED	
CHECKED	
NO. 1	
NO. 2	
DATE	
BY	
PROFILE	
SURVEYED	
PLOTTED	
GRADES CHECKED	
NO. 1	
NO. 2	
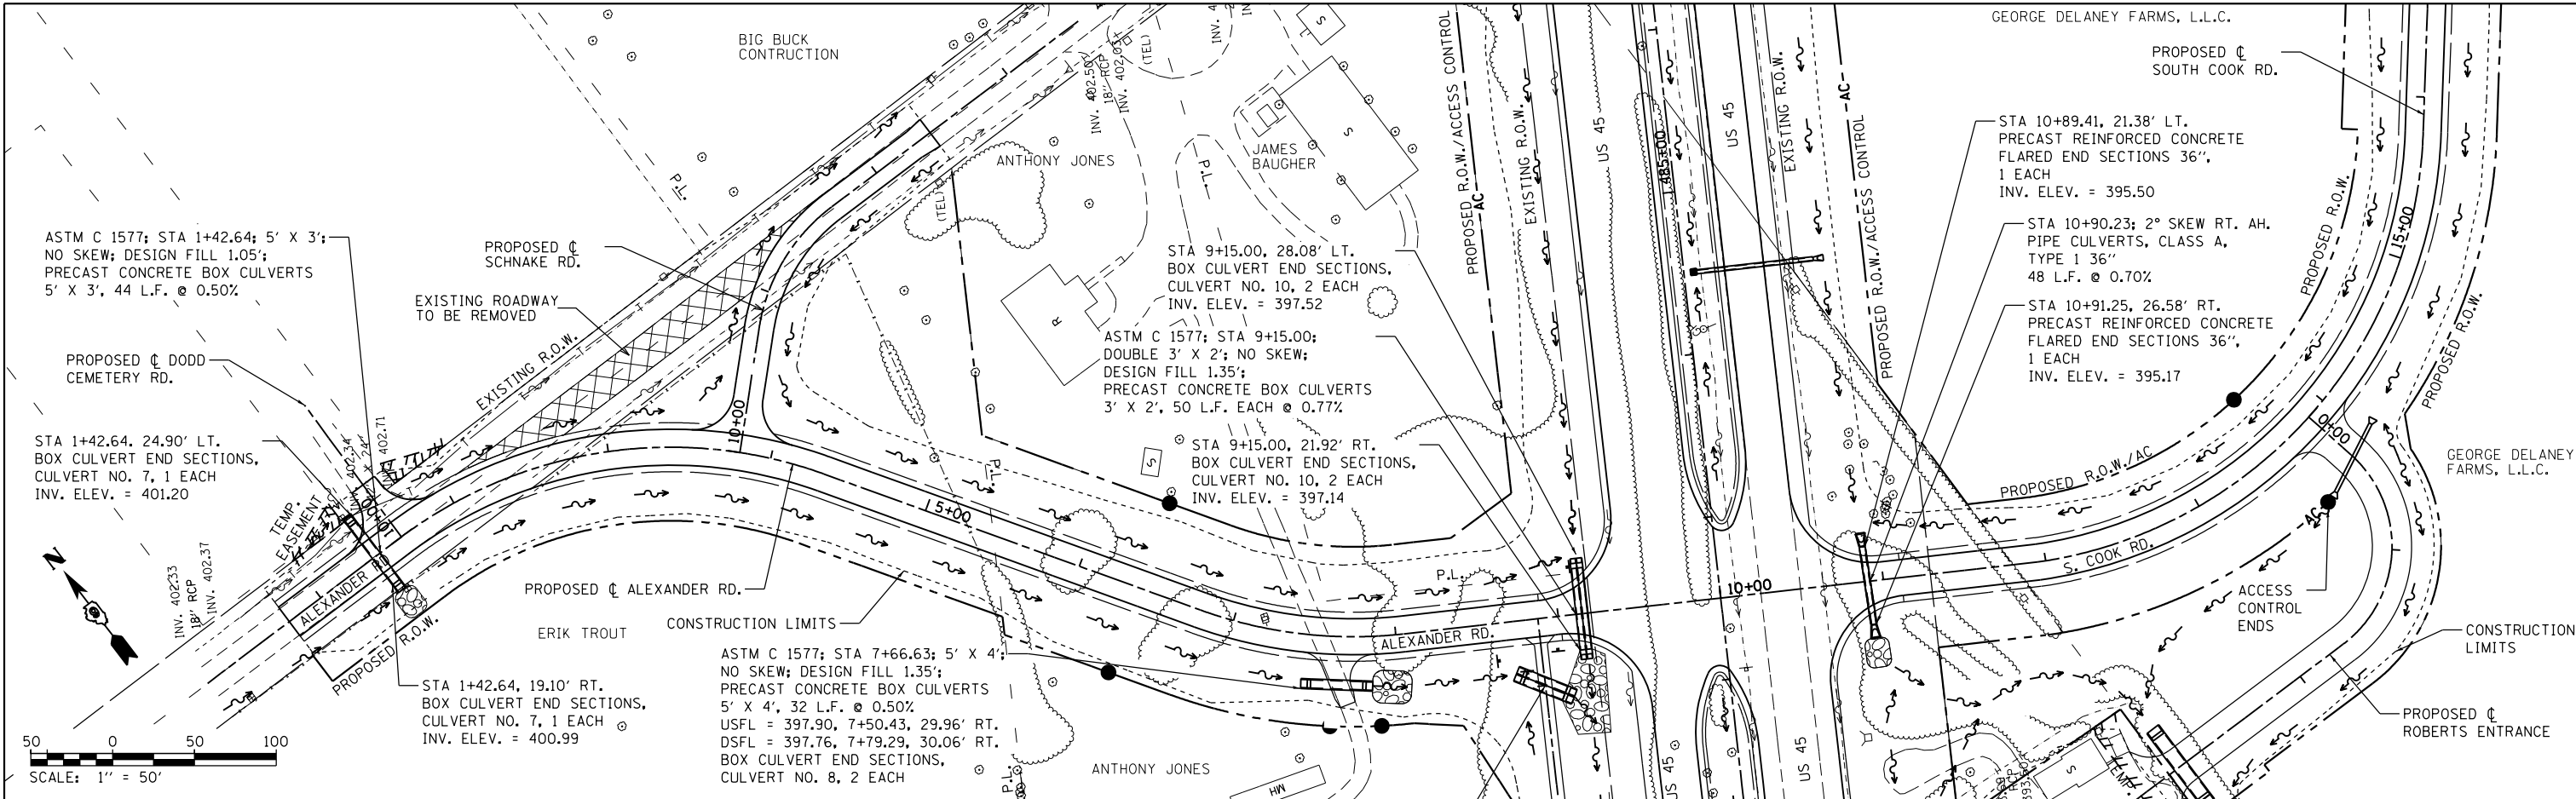

FILE NAME =	USER NAME = bemery	DESIGNED -	REVISED -	STATE OF ILLINOIS DEPARTMENT OF TRANSPORTATION				DRAINAGE PLAN & PROFILE ALEXANDER RD., SOUTH COOK RD., SCHNAKE RD., & ROBERTS ENTRANCE				F.A.P. RTE. = 332	SECTION = (29,30)R-1	COUNTY = SALINE	TOTAL SHEETS = 745	SHEET NO. = 375
P:\Projects\2011 Projects\11297 - 100T US45	Ph2\CV\CADD Sheets\0978077-shd-drain-Cross	DRAWN -	REVISED -	SCALE: 1" = 50'				SHEET NO. OF SHEETS STA. 0+00.00 TO STA. 14+00.00				CONTRACT NO. 78077				
PLOT SCALE = 100.0000' / in.	CHECKED -	REVISED -	REVISED -	ILLINOIS FED. AID PROJECT												
PLOT DATE = 4/30/2014	DATE -	REVISED -	REVISED -													