
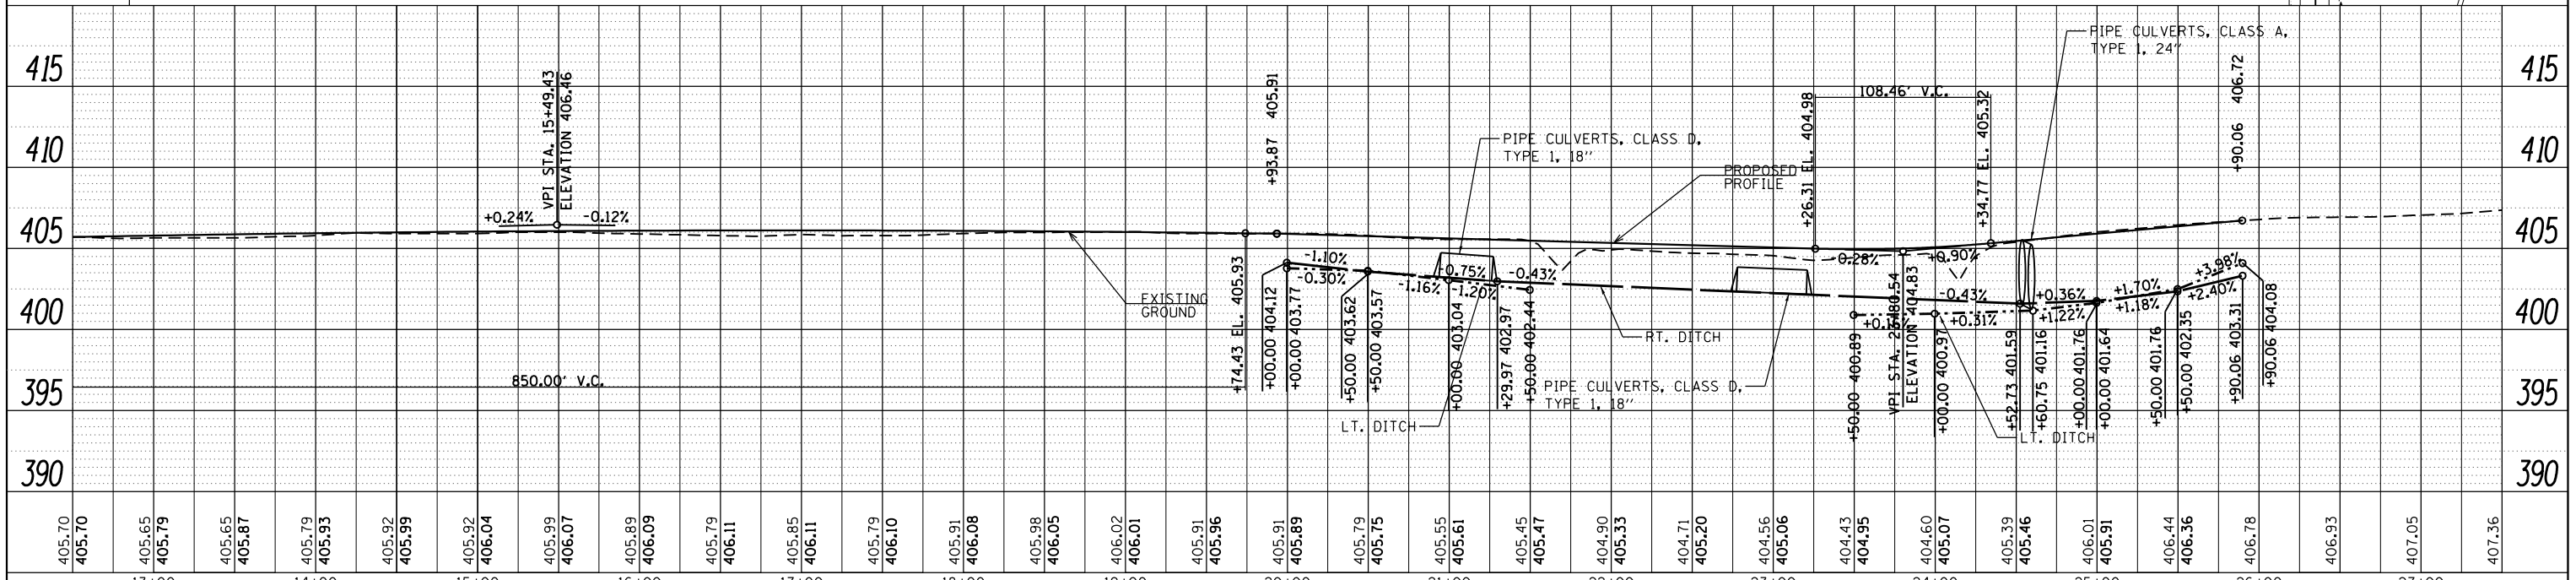


PLAN	SURVEYED	BY	DATE
	PLOTTED		
	ALIGNED		
	CHECKED		
	FILED		
	NO. _____		
	FILE NAME		

PROFILE	SURVEYED	BY	DATE
	GRADES		
	CHECKED		
	STRUCTURE		
	NOTATIONS		
	CPAD		
	NO. _____		

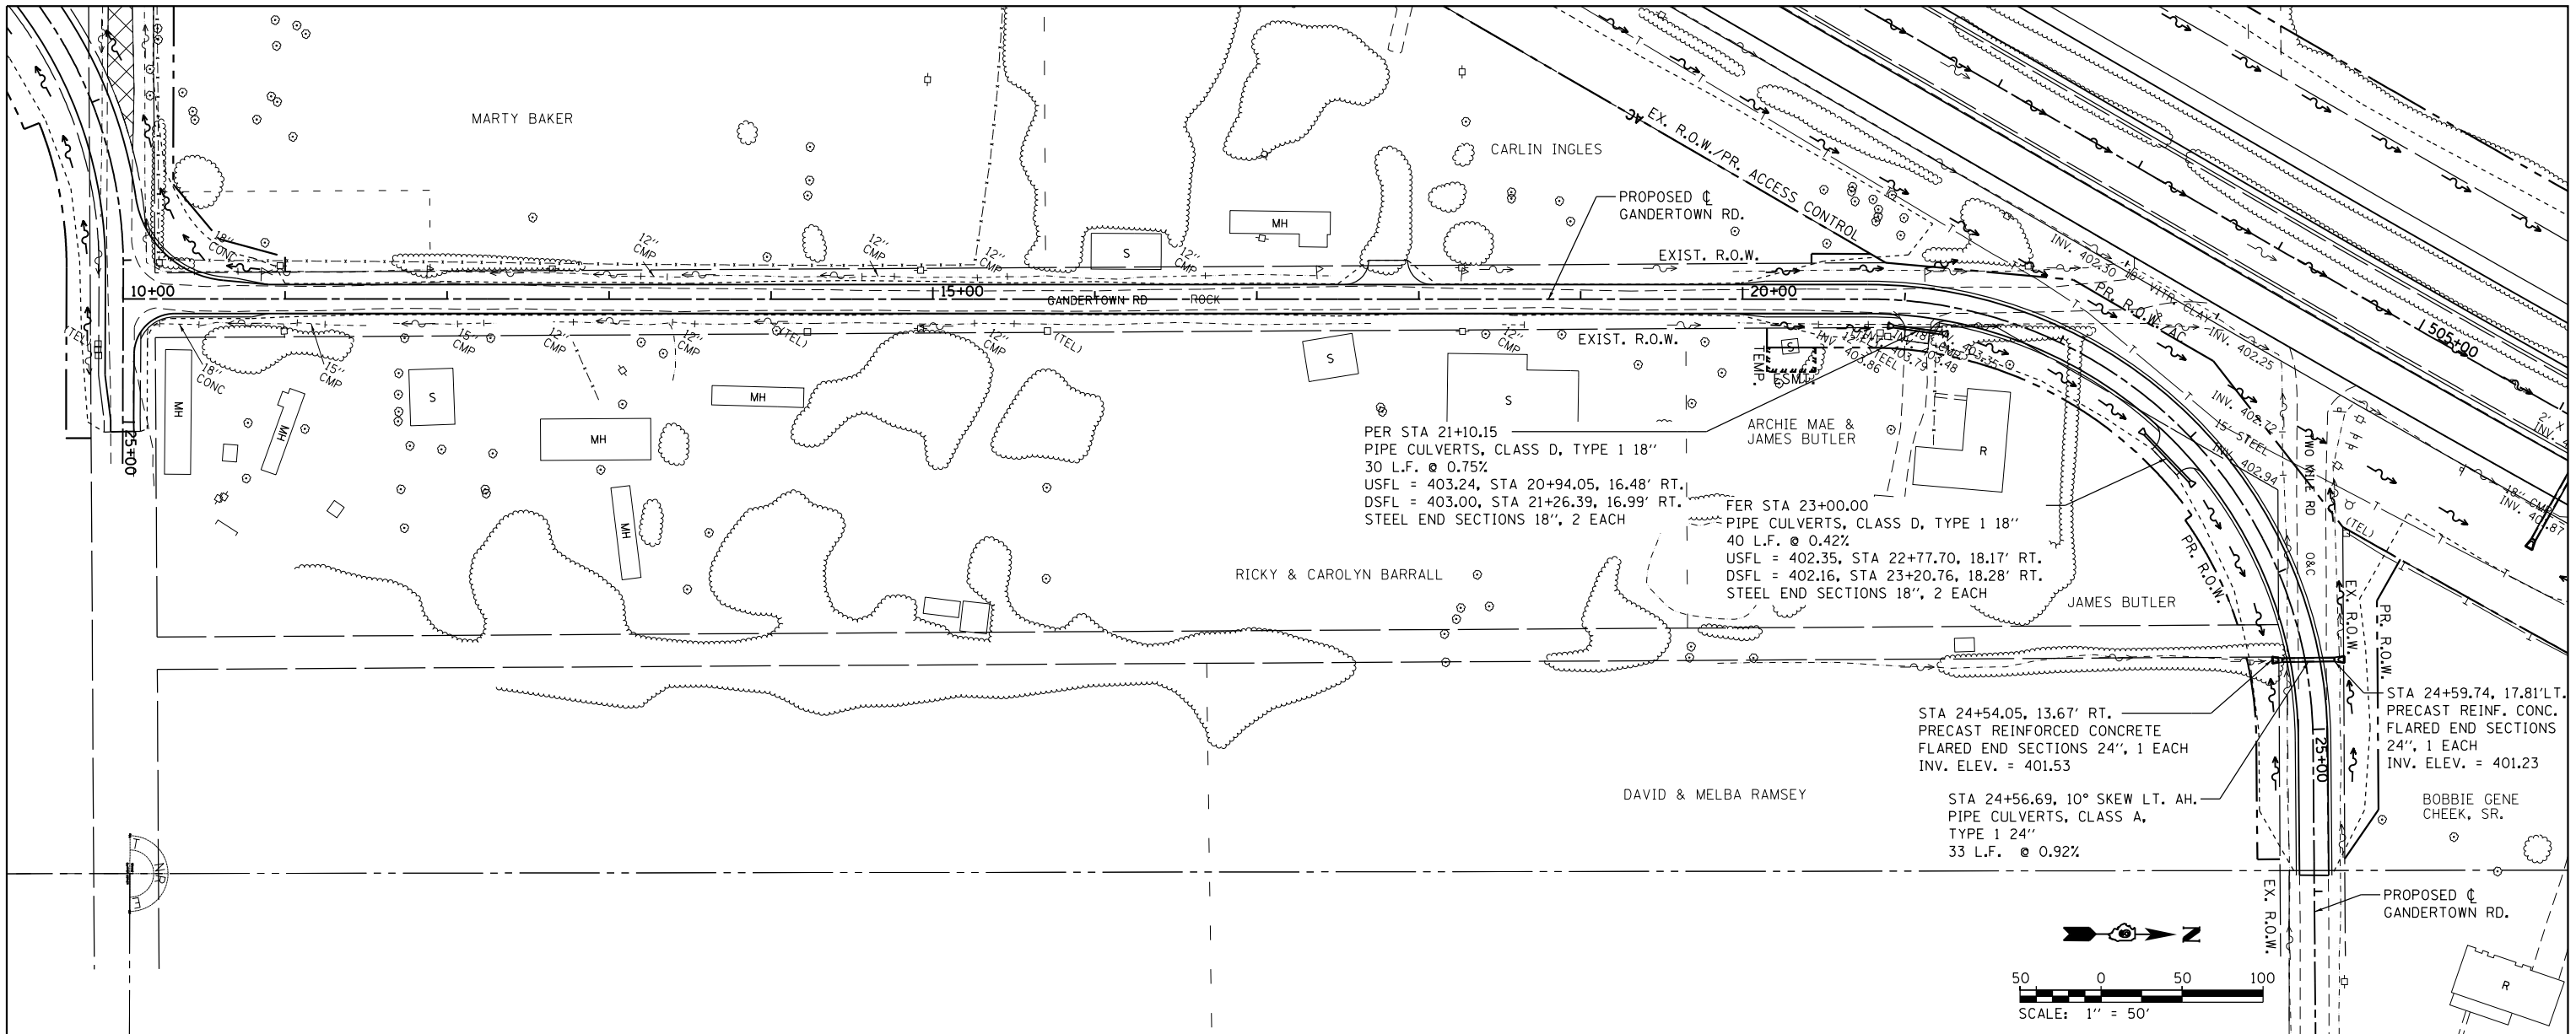

FILE NAME =	USER NAME = bemery	DESIGNED -	REVISED -	STATE OF ILLINOIS DEPARTMENT OF TRANSPORTATION	DRAINAGE PLAN & PROFILE GANDERTOWN ROAD	F.A.P. RT. =	SECTION	COUNTY	TOTAL SHEETS	SHEET NO.	
P:\Projects\2011\Projects\11297 - 100T US45	Ph2\CV\CADD Sheets\D978077-shd-drain-Cross	DRAWN -	REVISED -			332	(29,30)R-1	SALINE	745	377	
	PLOT SCALE = 100.0000' / in.	CHECKED -	REVISED -			SCALE: 1" = 50'		SHEET OF SHEETS		STA. 13+00.00	TO STA. 27+00.00
Default	PLOT DATE = 4/30/2014	DATE -	REVISED -					CONTRACT NO. 78077		ILLINOIS FED. AID PROJECT	