


PLAN	SURVEYED	BY	DATE
	PLOTTED		
	GRADES CHECKED		
	ALIGNMENT CHECKED		
	STRUCTURE CHECKED		
	NOTATIS OK'D		
	NO.		

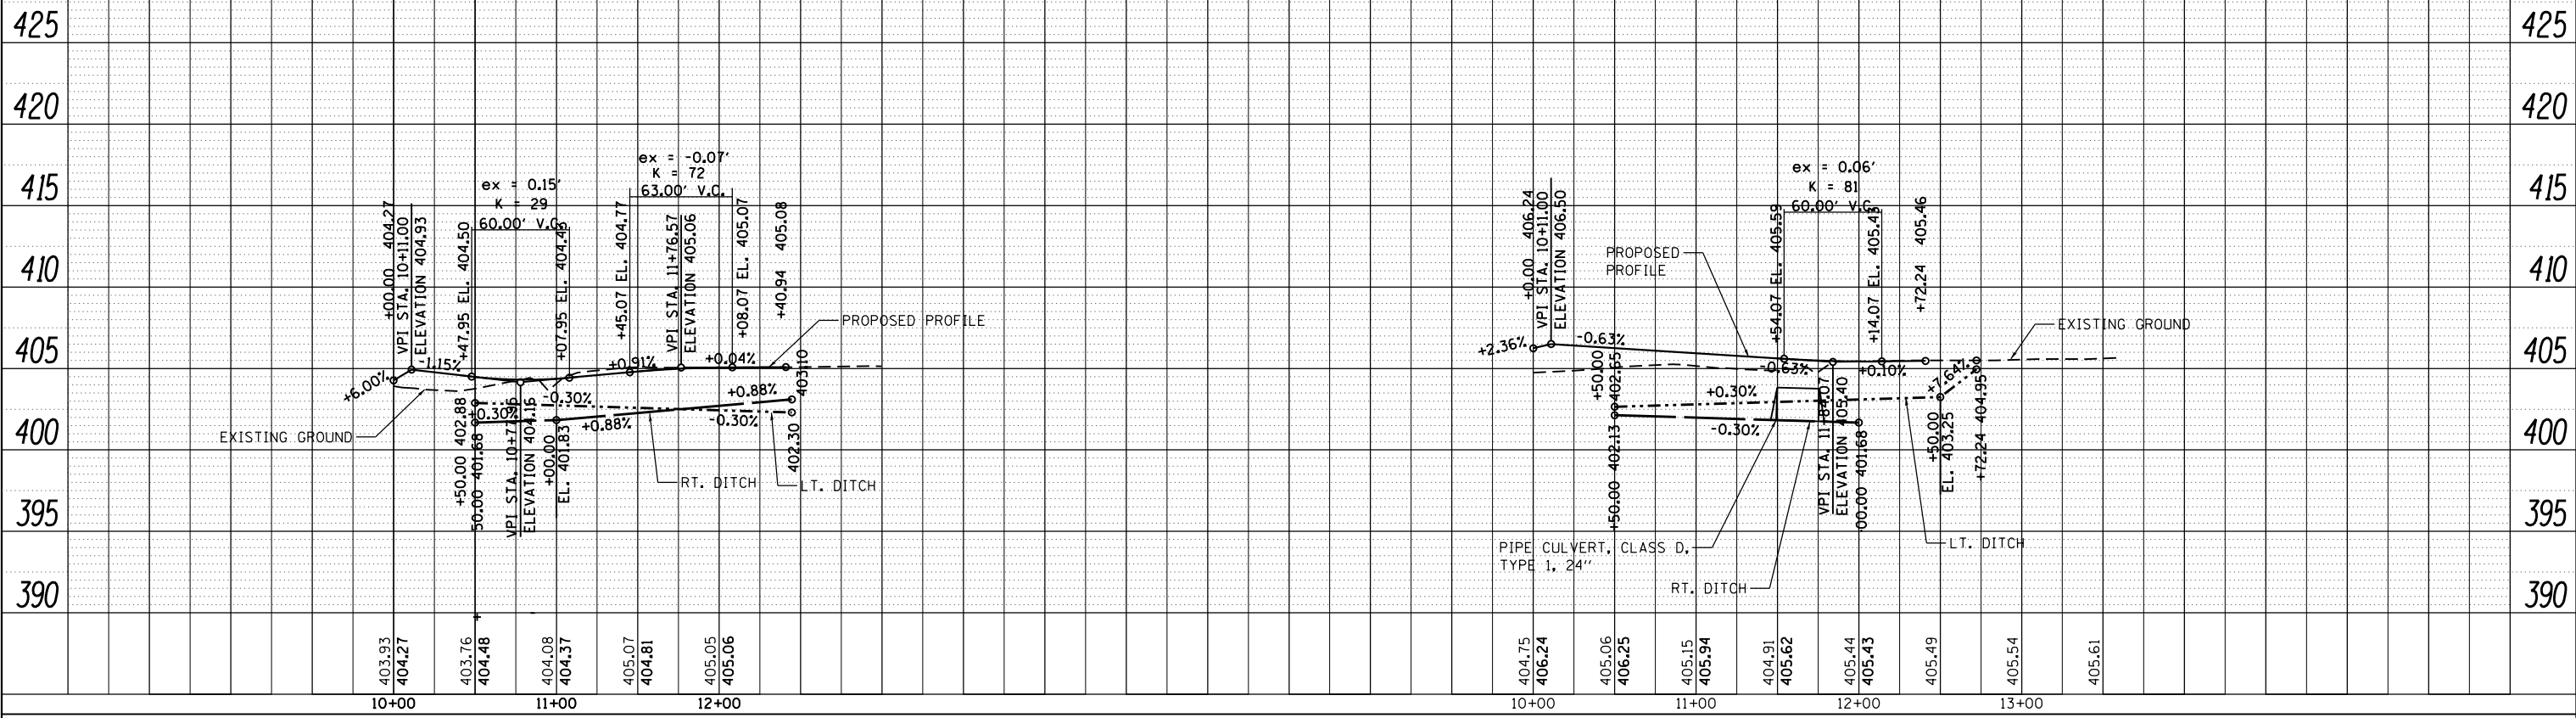


SCHNAKE RD.

LEFT COOK ROAD

BAIRD RD.

ROBERTS ENTRANCE

PROFILE	SURVEYED	BY	DATE
	PLOTTED		
	GRADES CHECKED		
	ALIGNMENT CHECKED		
	STRUCTURE CHECKED		
	NOTATIS OK'D		
	NO.		

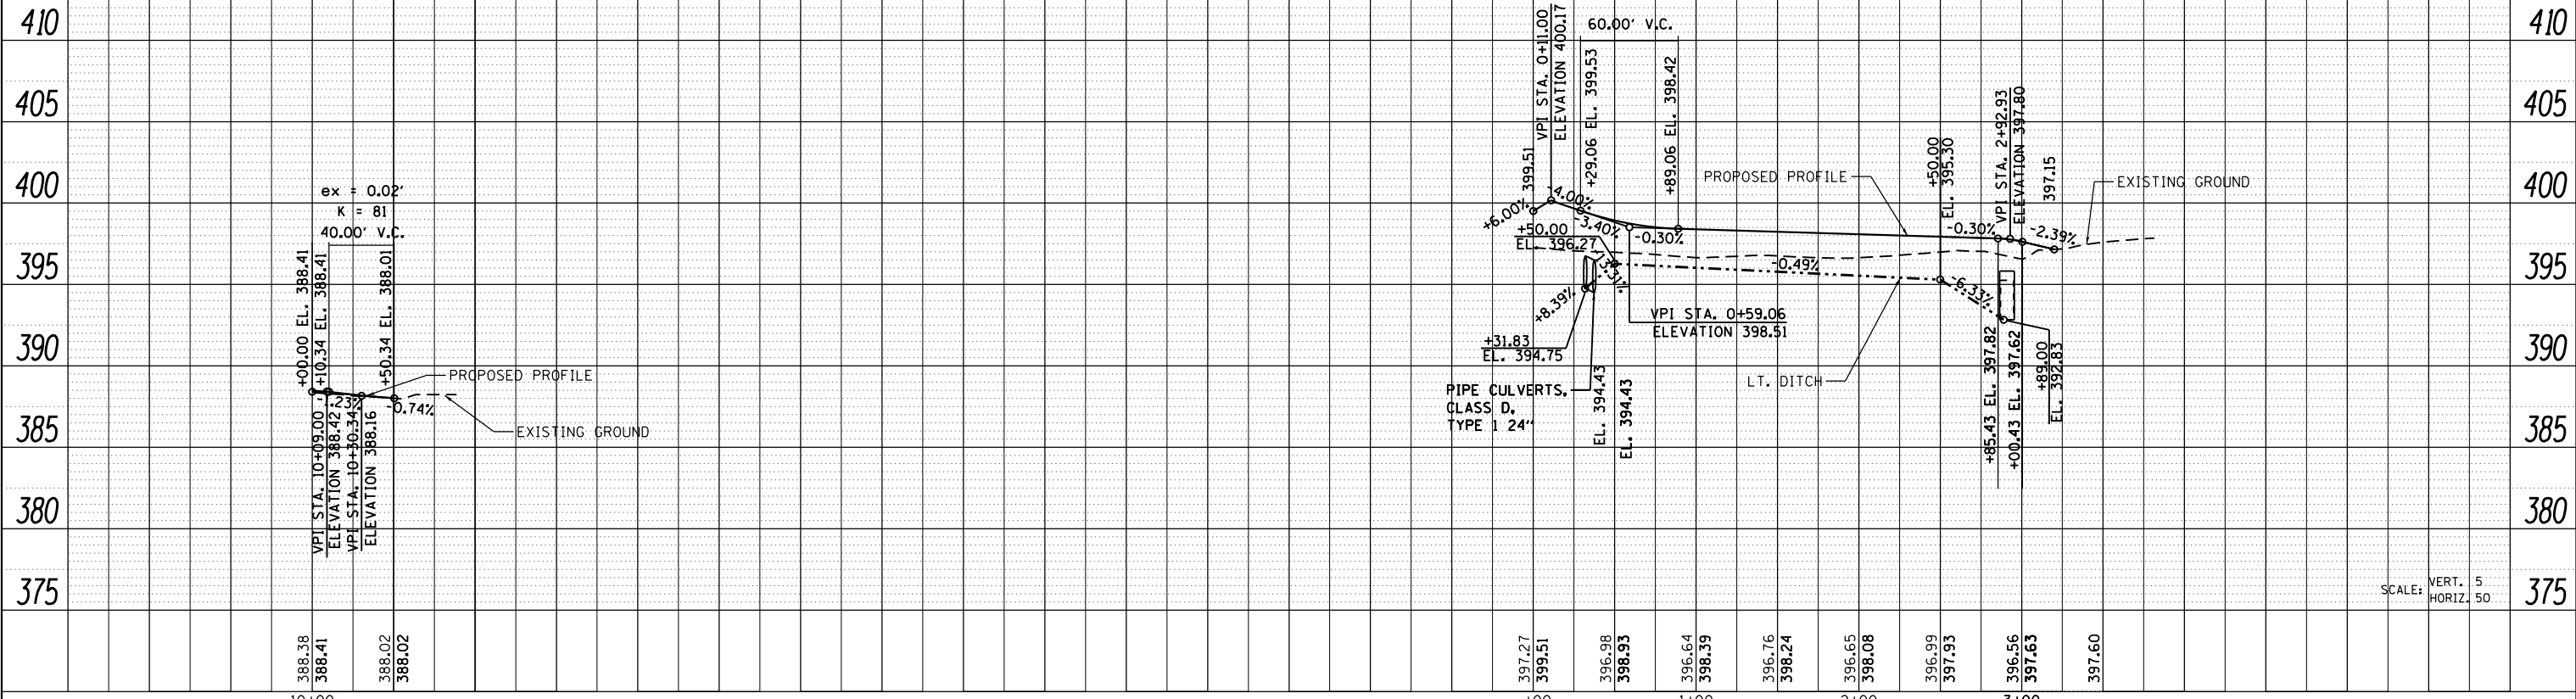

SCALE: VERT. 5  
HORIZ. 50

FILE NAME = P:\Projects\2011 Projects\11297 - I00T US48

USER NAME = bemery  
Ph2\CV\CADD Sheets\0978077-shd-drain-Cross

DESIGNED -  
DRAWN -  
CHECKED -  
DATE -

REVISED -  
REVISED -  
REVISED -  
REVISED -

STATE OF ILLINOIS  
DEPARTMENT OF TRANSPORTATION

DRAINAGE PLAN & PROFILE  
SCHNAKE RD., LEFT COOK RD., GANDERTOWN RD., & ROBERTS ENTRANCE

SCALE: 1" = 50' SHEET NO. OF SHEETS STA. TO STA.

F.A.P. RTE.	SECTION	COUNTY	TOTAL SHEETS	SHEET NO.
332	(29,30)R-1	SALINE	745	378
CONTRACT NO. 78077				

ILLINOIS FED. AID PROJECT