
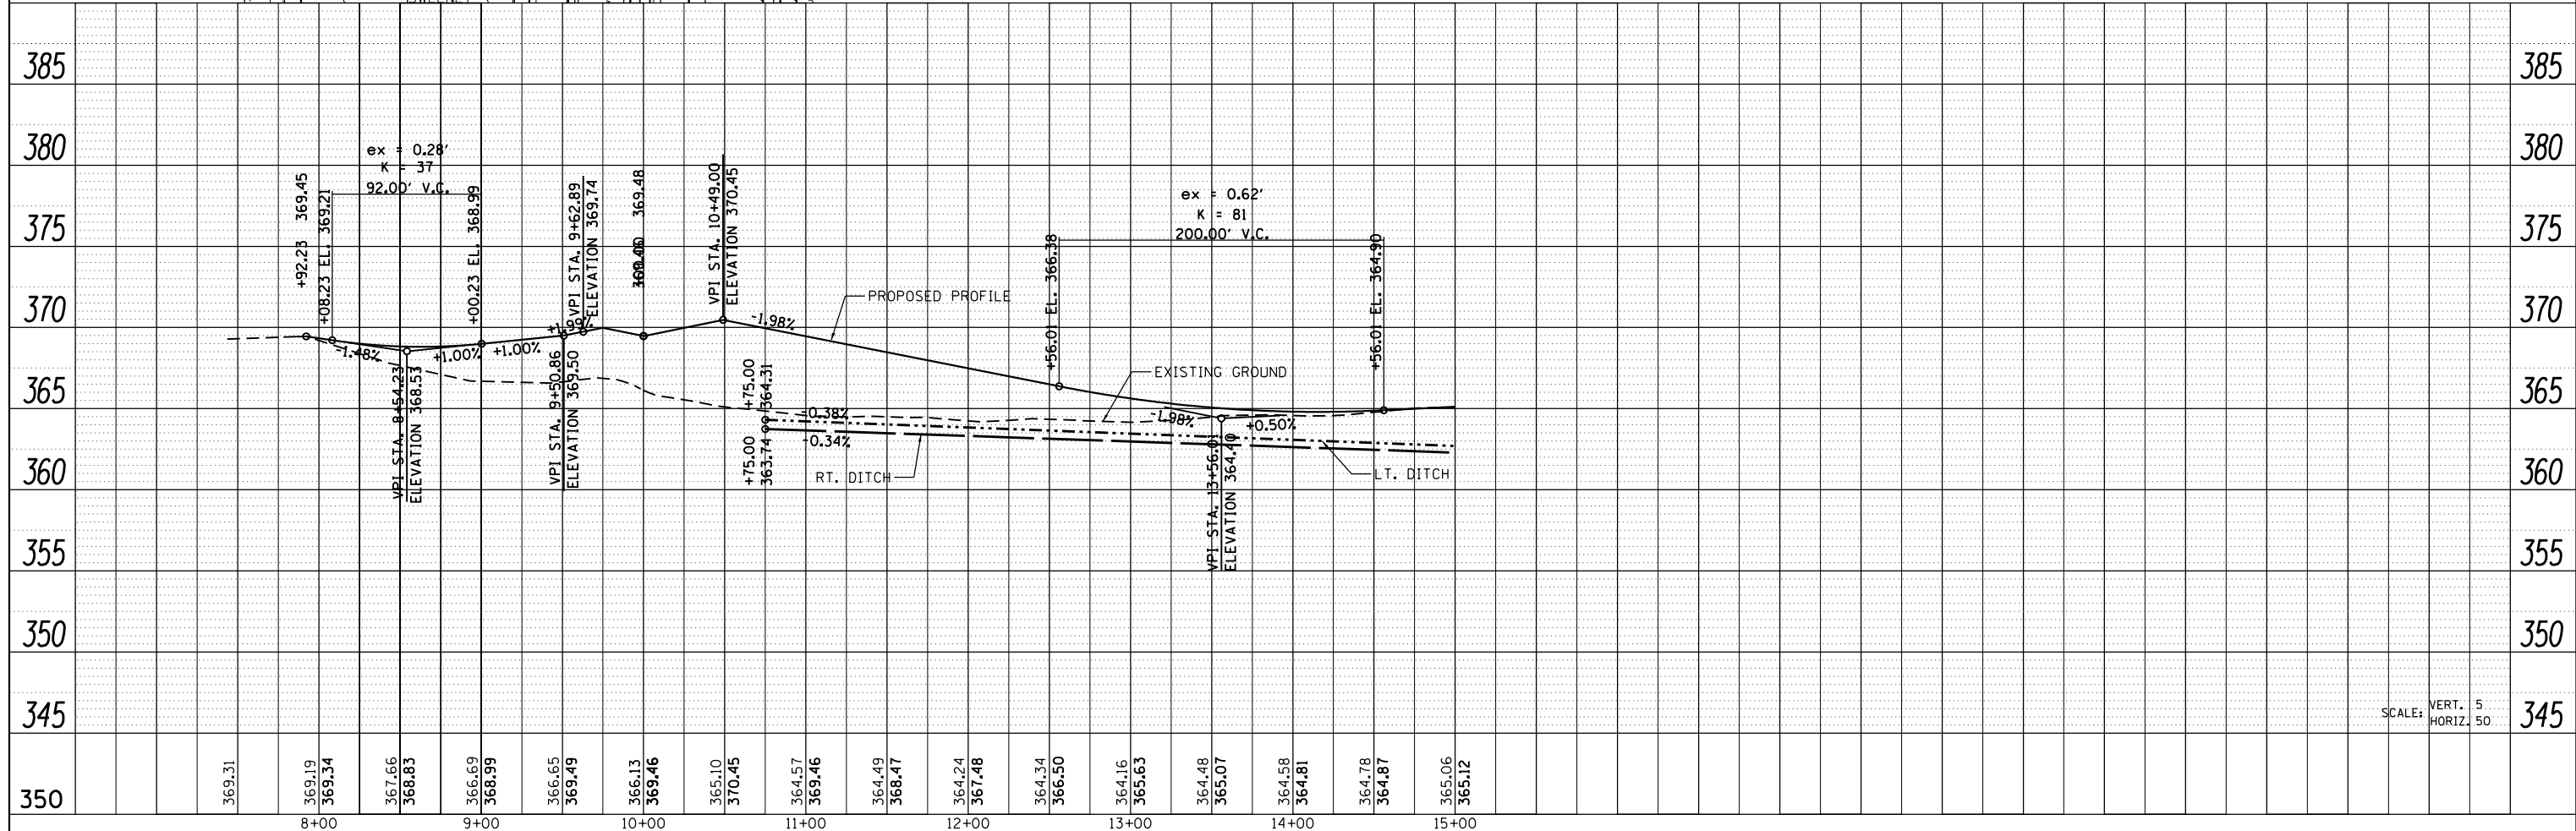
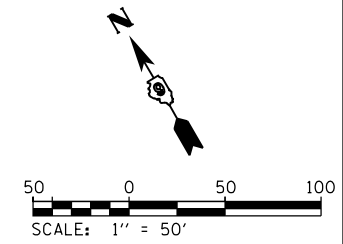


PLAN	SURVEYED	BY	DATE
	PLOTTED		
	ALIGNED		
	CHECKED		
	FILED		
	NO. _____		
	FILE NAME _____		

PROFILE	SURVEYED	BY	DATE
	PLOTTED		
	GRADES		
	CHECKED		
	STRUCTURE		
	NOTATIONS		
	CHKD		
	NO. _____		

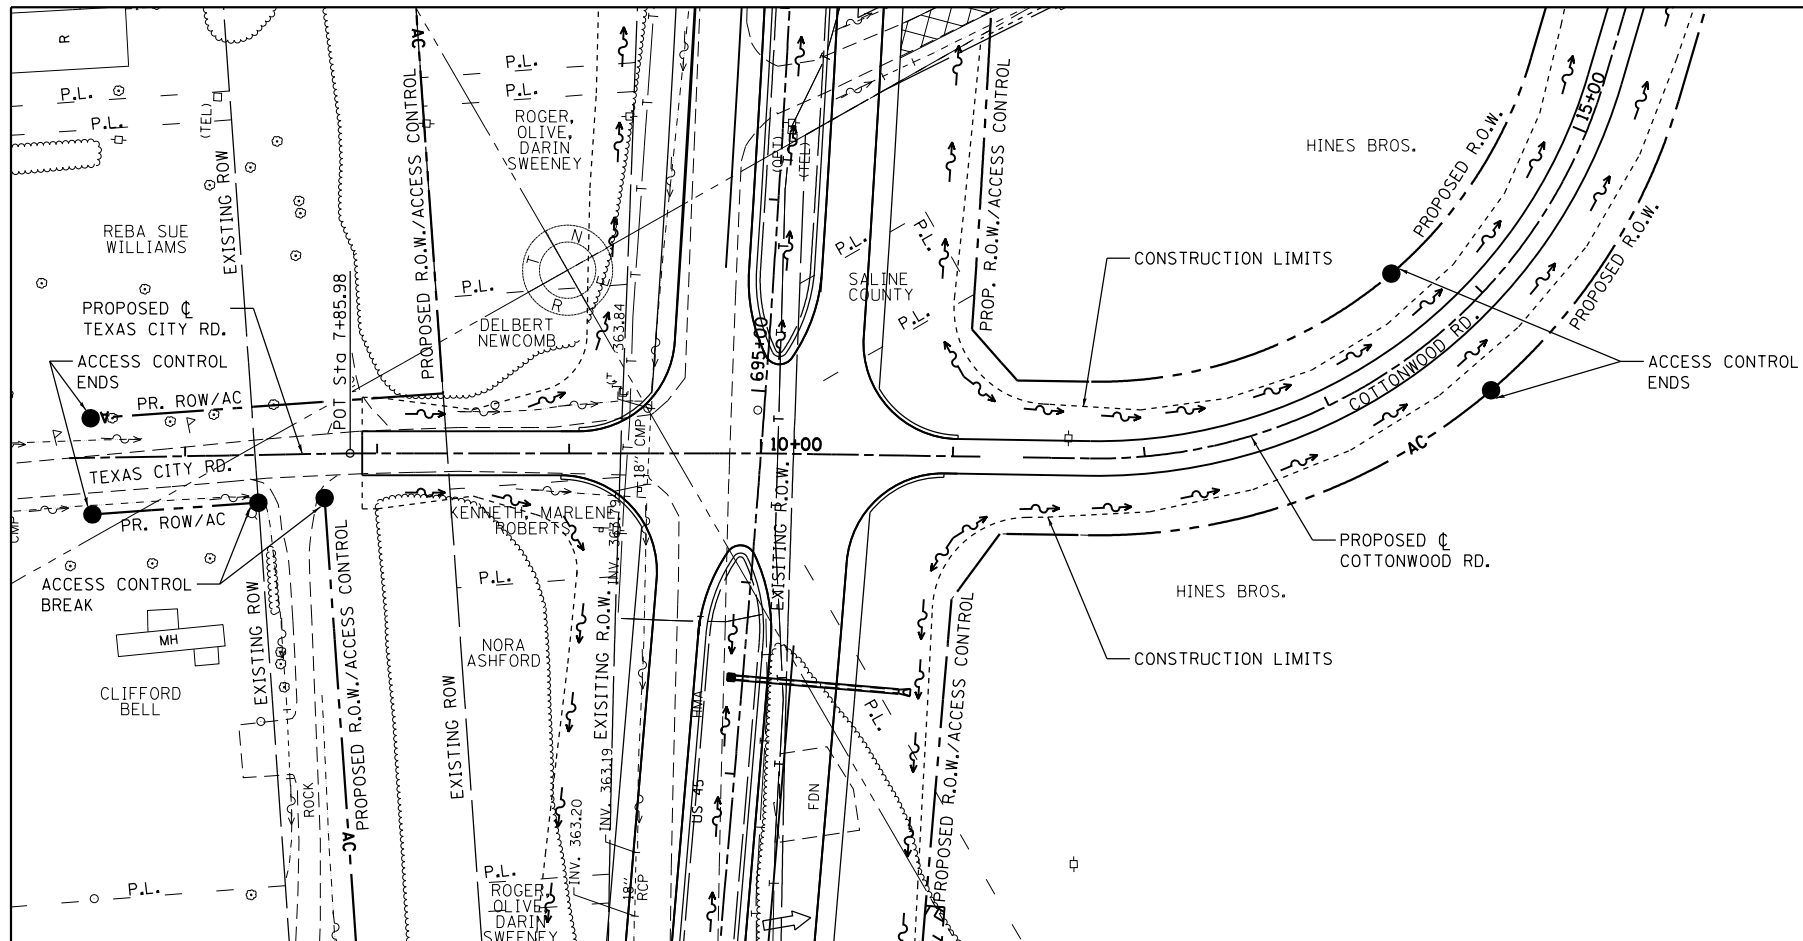

350	369.31	369.19	369.34	367.66	368.83	366.69	368.99	366.65	369.49	366.13	369.46	365.10	370.45	364.57	369.46	364.49	368.47	364.24	367.48	364.34	366.50	364.16	365.63	364.48	365.07	364.58	364.81	364.78	364.87	365.06	365.12	
	8+00			9+00				10+00				11+00							12+00				13+00									15+00

**STATE OF ILLINOIS  
DEPARTMENT OF TRANSPORTATION**

**DRAINAGE PLAN & PROFILE  
TEXAS CITY RD. & COTTONWOOD RD.**

SCALE: 1" = 50'    SHEET NO.    OF    SHEETS    STA. 7+50.00 TO STA. 15+00.00

F.A.P. RTE.	SECTION	COUNTY	TOTAL SHEETS	SHEET NO.
332	(29,30)R-1	SALINE	745	385
CONTRACT NO. 78077			ILLINOIS FED. AID PROJECT	