
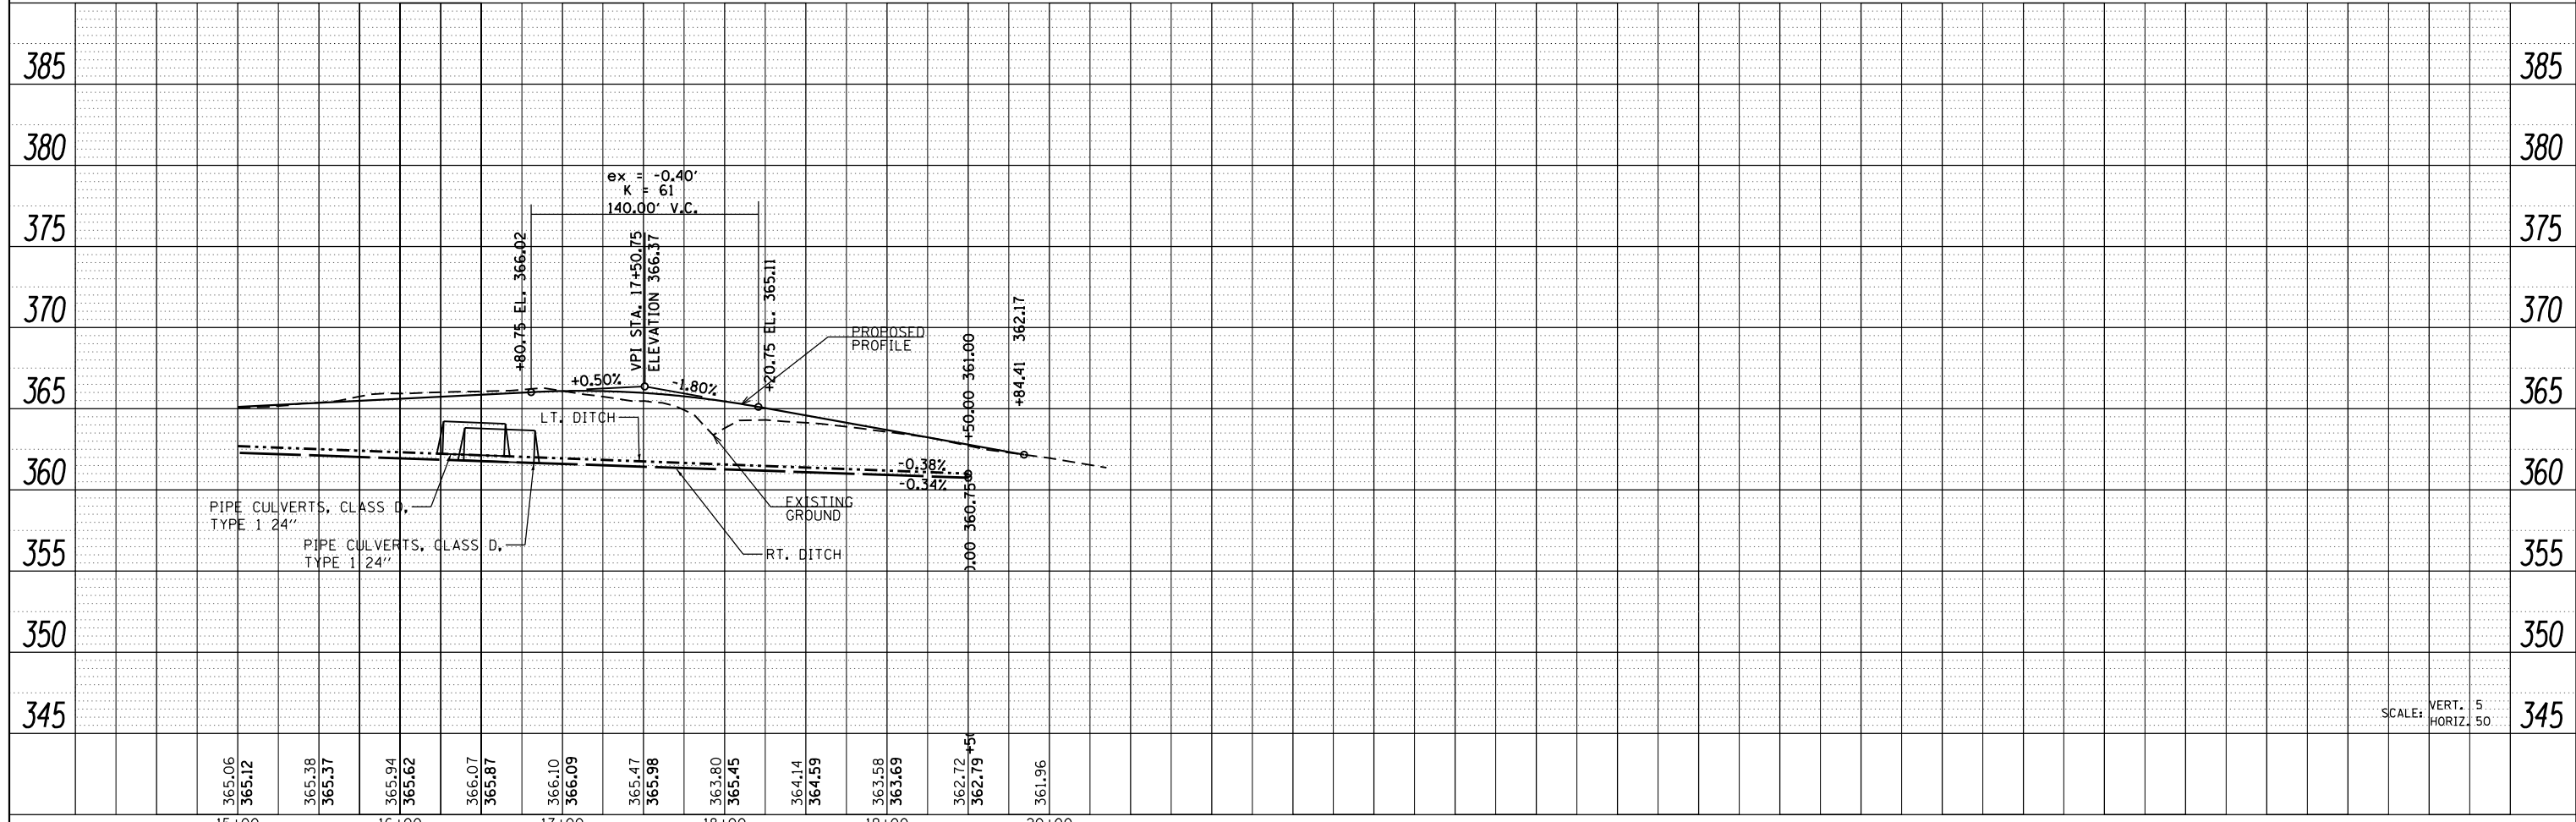
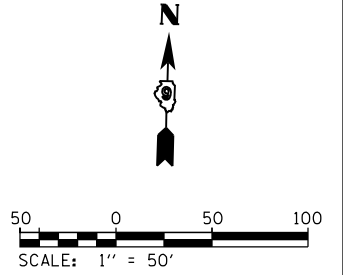


PLAN	SURVEYED	BY	DATE
	PLOTTED		
	ALIGNMENT CHECKED		
	STRUCTURE CHECKED		
	ROAD FILE NAME		
	NO.		

PROFILE	SURVEYED	BY	DATE
	PLOTTED		
	GRADES CHECKED		
	STRUCTURE NOTATIONS CHECKED		
	NO.		

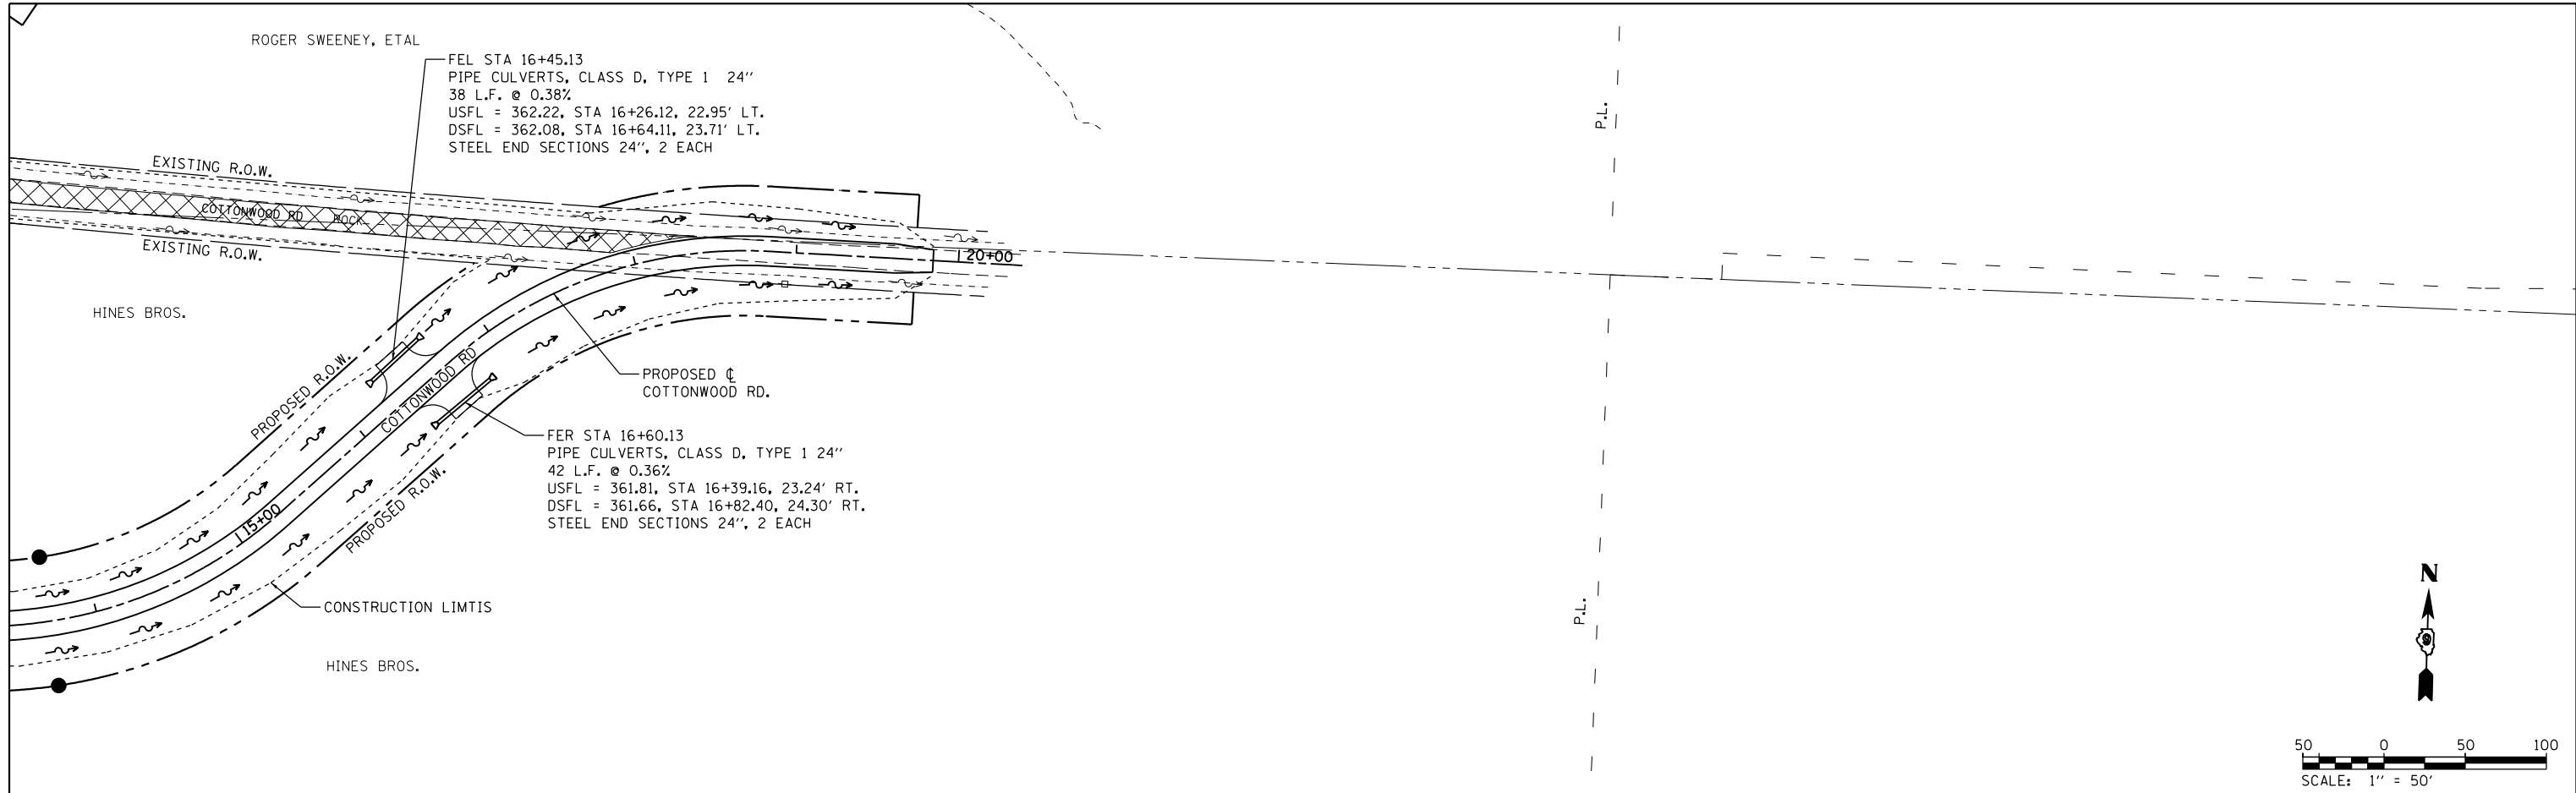

FILE NAME =	USER NAME = bemery	DESIGNED -	REVISED -	STATE OF ILLINOIS DEPARTMENT OF TRANSPORTATION	DRAINAGE PLAN & PROFILE COTTONWOOD RD.	F.A.P. R.E.	SECTION	COUNTY	TOTAL SHEETS	SHEET NO.	
P:\Projects\2011 Projects\11297 - I00T US48	Ph2\CV\CADD Sheets\0978077-shd-drain-Cross	DRAWN	REVISED -			332	(29,30)R-1	SALINE	745	386	
PLOT SCALE = 100.0000' / in.	CHECKED -	REVISED -	SCALE: 1" = 50'			SHEET NO.	OF SHEETS	STA. 15+00.00 TO STA. 20+00.00	CONTRACT NO. 78077		
PLOT DATE = 4/30/2014	DATE -	REVISED -	ILLINOIS FED. AID PROJECT								