

STATE OF ILLINOIS
DEPARTMENT OF TRANSPORTATION

PROPOSED PLANS FOR FEDERAL AID HIGHWAY


SAFE ROUTES TO SCHOOL FUNDS
VARIOUS ROADS
CITY OF LA SALLE
SECTION 19-00082-00-SW
PROJECT # 6XBB(619)
LASALLE COUNTY
C-93-029-20

INDEX OF SHEETS

1. COVER SHEET
2. DETAILS, GENERAL NOTES & TYPICAL SECTIONS
3. SUMMARY OF QUANTITIES
4. SCHEDULE OF QUANTITIES
5. 2ND STREET - PLAN (HENNEPIN STREET TO LAHARPE STREET)
6. 2ND STREET - PLAN (LAHARPE STREET TO UNION STREET)
7. 2ND STREET - CROSS SECTION (STA. 2+50 TO 10+50)
8. 2ND STREET - CROSS SECTION (STA. 11+00 TO 18+00)
9. 7TH STREET - PLAN/CROSS SECTION (LAFAYETTE STREET TO BUCKLIN STREET)
10. 8TH STREET - PLAN/CROSS SECTION (LAFAYETTE STREET TO BUCKLIN STREET)
11. ILLINOIS STREET - PLAN (LINDBERG ROAD TO MAPLE ROAD)
12. ILLINOIS STREET - CROSS SECTION (STA. 35+25 TO 42+50)
13. MALCOLM AVENUE - PLAN/CROSS SECTION (O'CONOR AVENUE TO LINCOLN AVENUE)

HIGHWAY STANDARDS

000001-08	STANDARD SYMBOLS, ABBREVIATIONS AND PATTERNS
280001-07	TEMPORARY EROSION CONTROL SYSTEMS
424001-12	PERPENDICULAR CURB RAMPS FOR SIDEWALKS
424011-05	CORNER PARALLEL CURB RAMPS FOR SIDEWALKS
424021-07	DEPRESSED CORNER FOR SIDEWALKS
424026-04	ENTRANCE/ALLEY PEDESTRIAN CROSSING
606001-08	CONCRETE CURB TYPE B AND COMBINATION CONCRETE CURB AND GUTTER
701006-05	OFF-ROAD OPERATIONS, 2L, 2W, 15' TO 24" FROM PAVEMENT EDGE
701301-04	LANE CLOSURE, 2L, 2W, SHORT TIME OPERATIONS
701311-03	LANE CLOSURE 2L, 2W MOVING OPERATIONS - DAY ONLY
701501-06	URBAN LANE CLOSURE, 2L, 2W, UNDIVIDED
701801-06	SIDEWALK, CORNER OR CROSSWALK CLOSURE
701901-10	TRAFFIC CONTROL DEVICES

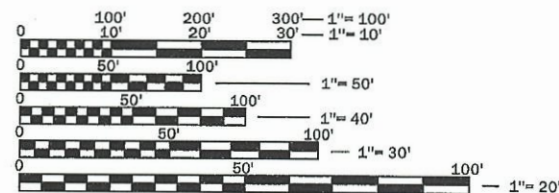


FULL SIZE PLANS HAVE BEEN PREPARED USING STANDARD ENGINEERING SCALES. REDUCED SIZED PLANS WILL NOT CONFORM TO STANDARD SCALES. IN MAKING MEASUREMENTS ON REDUCED PLANS, THE ABOVE SCALES MAY BE USED.

J.U.L.I.E.
JOINT UTILITY LOCATION INFORMATION FOR EXCAVATION
1-800-892-0123
OR 811

DISTRICT 3 NO. (815) 434-6131
CONTRACT NO. 87904

ROADWAY DATA (LOCAL STREETS)
ROUTE CLASSIFICATION: LOCAL
FACILITY CLASS: IV (2-LANE)
CURRENT YEAR ADT: 175-275 (2023)
DESIGN YEAR ADT: 200-300 (2043)
DESIGN GUIDELINES: URBAN
DESIGN SPEED: 25 MPH

 

GROSS LENGTH = 3,435 FT. = 0.65 MILES
NET LENGTH = 3,435 FT. = 0.65 MILES




PREPARED BY OR UNDER THE
DIRECT SUPERVISION OF:

Jeff Grove
DATED THIS 21ST DAY OF MAY, 2025



PRINTED BY THE AUTHORITY
OF THE STATE OF ILLINOIS

F.A.U. RTE.	SECTION	COUNTY	TOTAL SHEETS	SHEET NO.
N/A	19-00082-00-SW	LASALLE	13	1
ILLINOIS CONTRACT NO.			87904	

 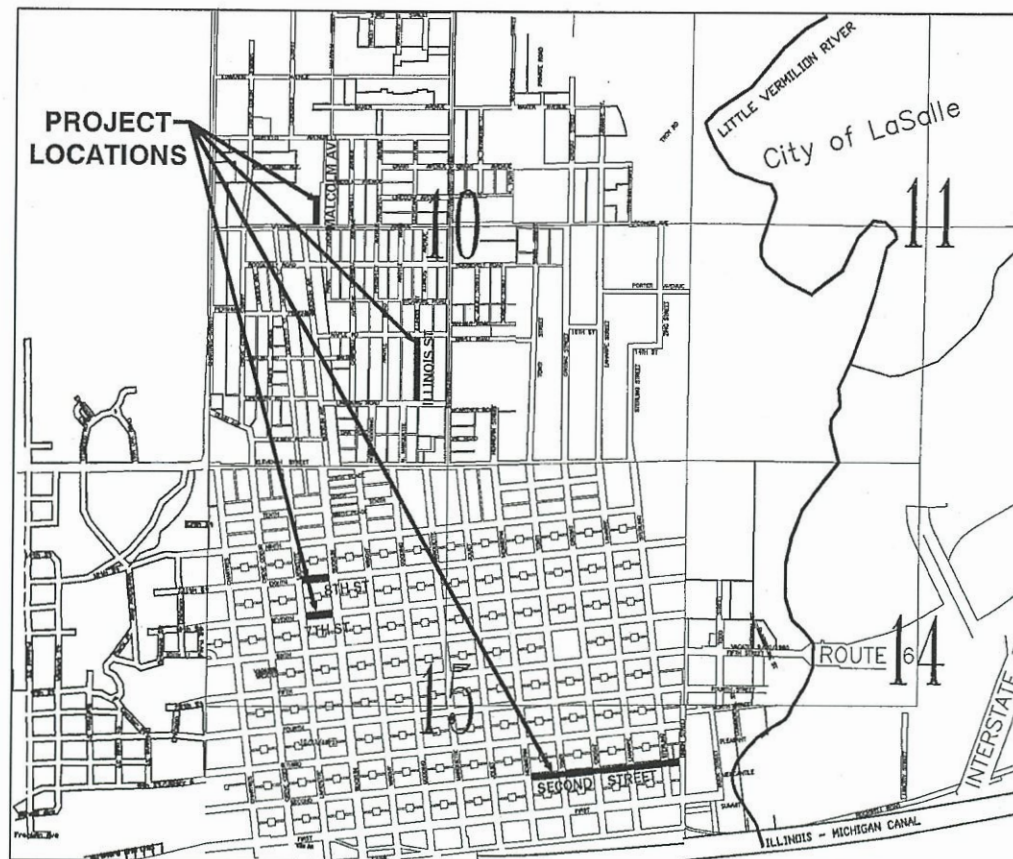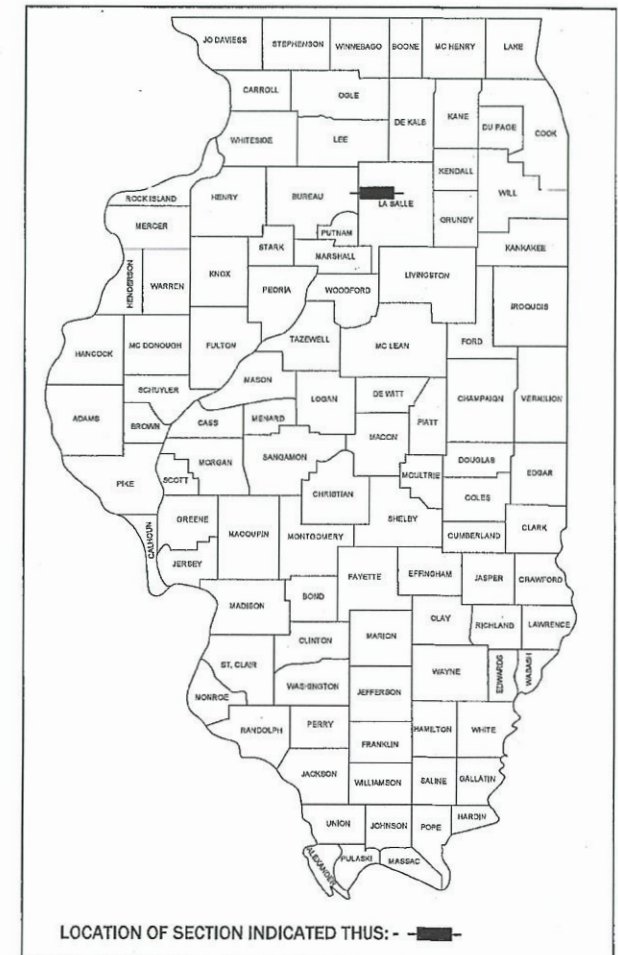

STATE OF ILLINOIS
DEPARTMENT OF TRANSPORTATION









SUBMITTED 5-21 2025
Jeff Grove
JEFF GROVE, MAYOR - CITY OF LA SALLE

PASSED May 30 2025
Mike Thompson
DISTRICT 3, LOCAL ROADS AND STREET ENGINEER

RELEASED FOR BID BASED ON LIMITED REVIEW May 30 2025
Mike Thompson
REGION 2 ENGINEER

GENERAL NOTES

1. ALL ELEVATIONS SHOWN IN THE PLANS ARE BASED ON USGS MEAN SEA LEVEL DATUM.
2. ANY REFERENCE TO A STANDARD IN THESE PLANS SHALL BE INTERPRETED TO MEAN THE EDITION AS INDICATED IN THE SUBNUMBER LISTED IN THE INDEX OF SHEETS OF THE COPY OF THE STANDARDS INCLUDED IN THESE PLANS.
3. FOR STABILIZATION, ALL TYPE III BARRICADES WILL REQUIRE A MINIMUM OF FOUR (4) SAND BAGS PER BARRICADE.
4. ALL ELEVATIONS SHOWN IN THE PLANS ARE TOP OF SURFACE GRADES UNLESS OTHERWISE NOTED.
5. CONTRACTOR SHALL NOTIFY J.U.L.I.E. AT LEAST 48 HOURS PRIOR TO EXCAVATION.
6. ALL SAWCUTTING OF EXISTING PAVEMENT SHALL BE CONSIDERED INCIDENTAL TO THE CONTRACT. THE MINIMUM SAW CUT DEPTH IN THE PAVEMENT SHALL BE 11" UNLESS OTHERWISE NOTED ON THE PLANS.
7. THE CONTRACTOR SHALL REMOVE, STORE, AND RE-ERECT EXISTING ROAD SIGNS AND MAILBOXES. THIS WORK SHALL BE INCIDENTAL TO THE CONTRACT.
8. SOIL EROSION AND SEDIMENT CONTROL SHALL BE IN ACCORDANCE WITH THE APPLICABLE PORTIONS OF THE ILLINOIS ENVIRONMENTAL PROTECTION AGENCY'S "STANDARD SPECIFICATIONS FOR SOIL EROSION AND SEDIMENT CONTROL" DATED 1981.

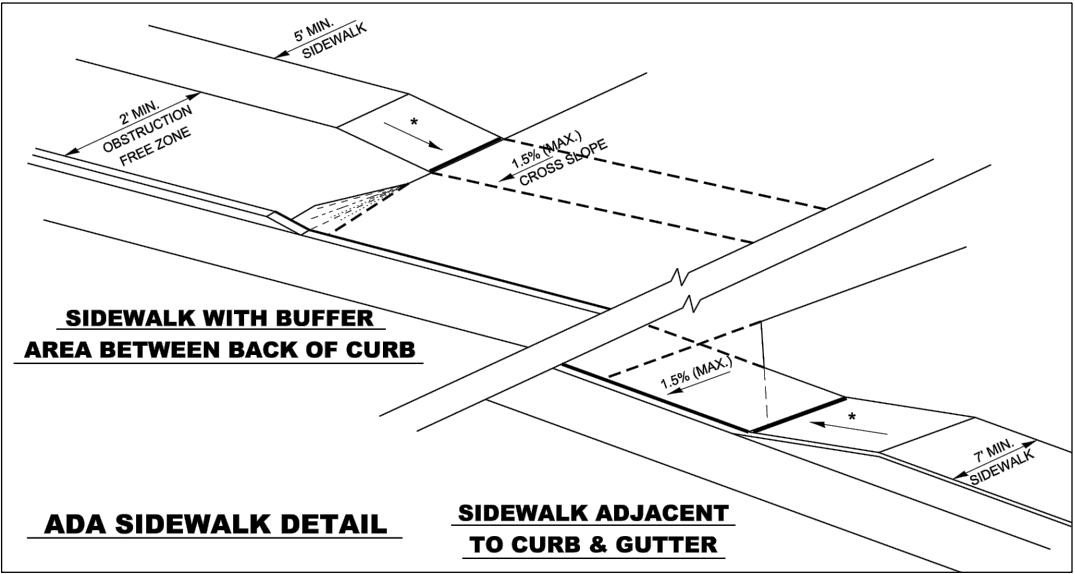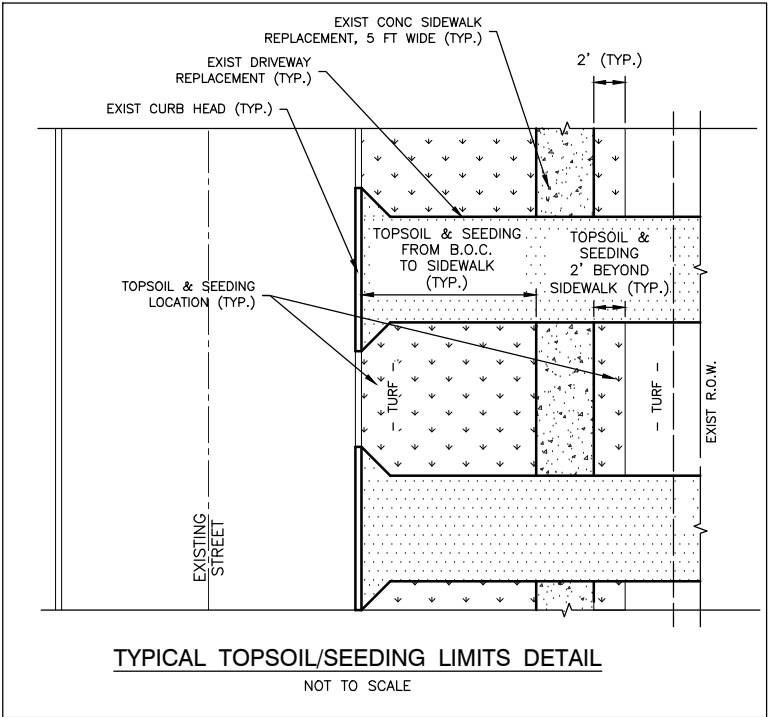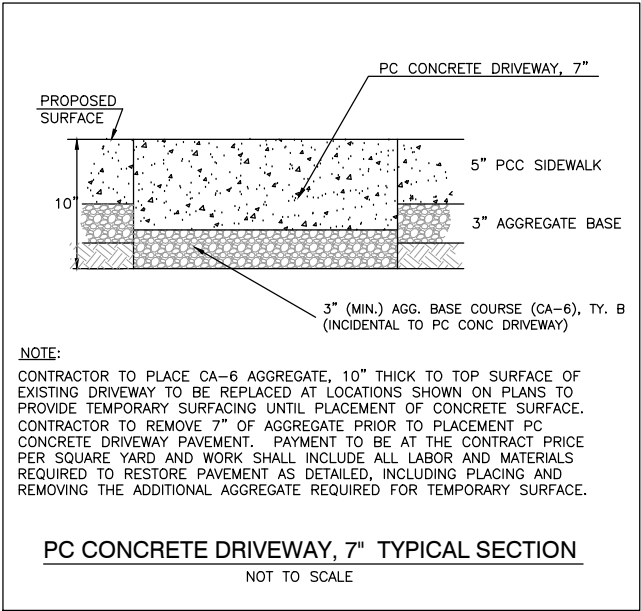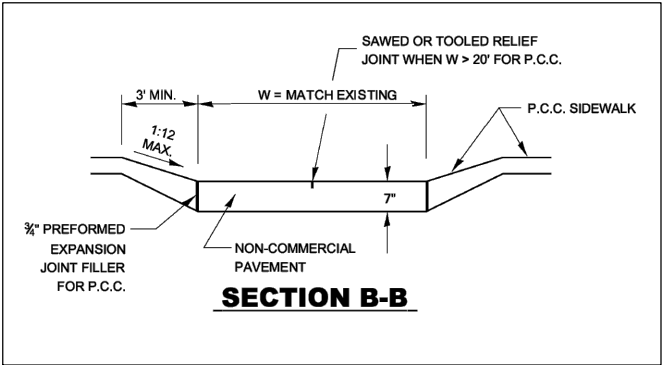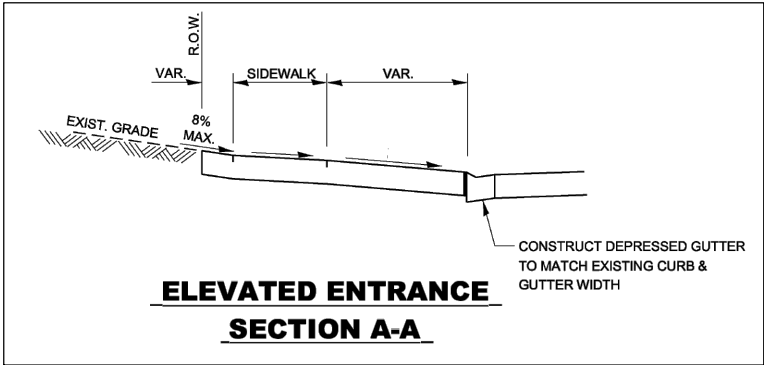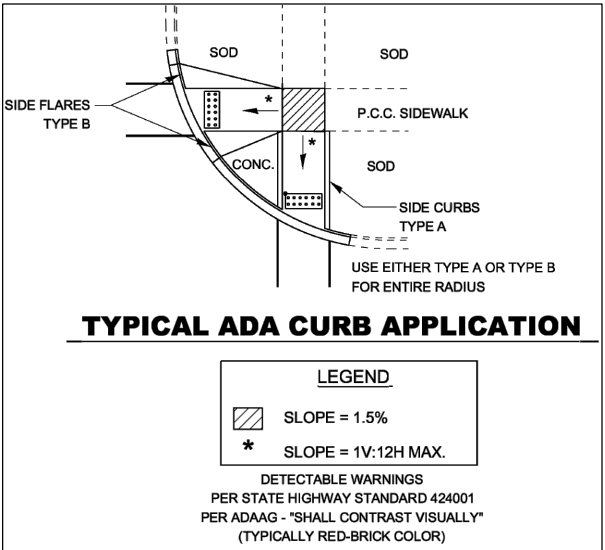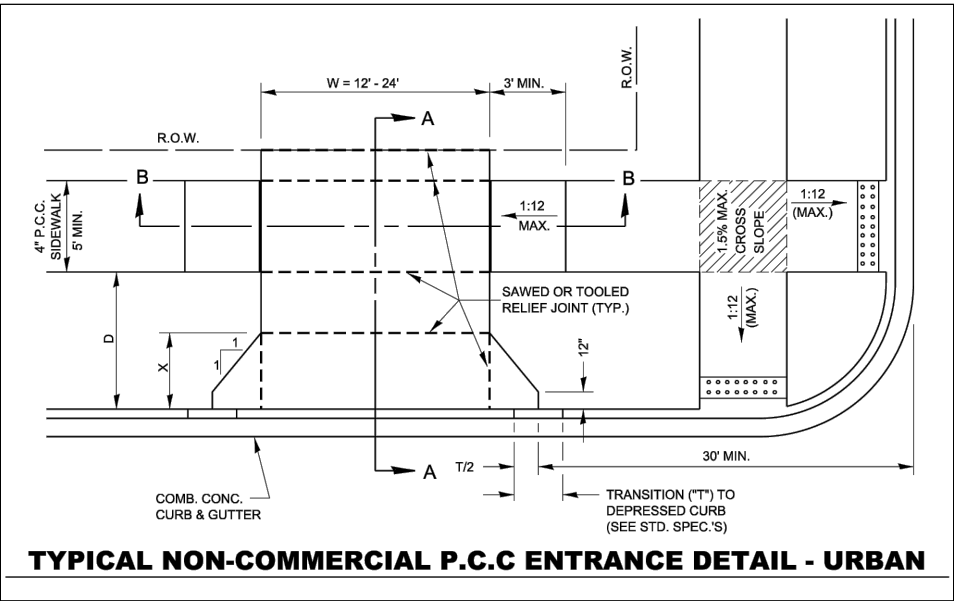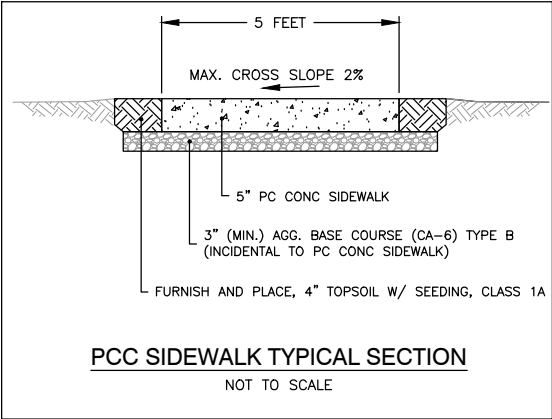

FILE NAME = ---	USER NAME = BRIAN D. BROWN, PE	DESIGNED - BDB	REVISED - ---
		CHECKED - ---	REVISED - ---
	PLOT SCALE = 1"=1' (22"x34")	DRAWN - BDB	REVISED - ---
	PLOT DATE = ---	CHECKED - ---	REVISED - ---

STATE OF ILLINOIS
DEPARTMENT OF TRANSPORTATION

DETAILS, GENERAL NOTES &
TYPICAL SECTION

SHEET NO. 2 OF 13 SHEETS

F.A.S. RTE.	SECTION	COUNTY	TOTAL SHEETS	SHEET NO.
N/A	19-00082-00-SW	LASALLE	13	2
DETAILS, NOTES & TYP. SECTIONS		CONTRACT NO. 87904		
ILLINOIS		La Salle Safe Routes To School		

SUMMARY OF QUANTITIES				
	ITEM CODE	ITEM DESCRIPTION	QUANTITY	UNIT
	20200100	EARTH EXCAVATION	105	CU YD
	21101615	TOPSOIL FURNISH AND PLACE, 4"	1,890	SQ YD
	25000110	SEEDING, CLASS 1A	0.39	ACRE
	25000400	NITROGEN FERTILIZER NUTRIENT	35	POUND
	25000500	PHOSPHORUS FERTILIZER NUTRIENT	35	POUND
	25000600	POTASSIUM FERTILIZER NUTRIENT	35	POUND
	25100630	EROSION CONTROL BLANKET	1,890	SQ YD
	28000500	INLET & PIPE PROTECTION	12	EACH
	42300300	PORTLAND CEMENT CONCRETE DRIVEWAY PAVEMENT, 7 INCH	475	SQ YD
	42400200	PORTLAND CEMENT CONCRETE SIDEWALK 5 INCH	17,349	SQ FT
	42400800	DETECTABLE WARNINGS	259	SQ FT
	44000200	DRIVEWAY PAVEMENT REMOVAL	506	SQ YD
	44000500	COMBINATION CURB AND GUTTER REMOVAL	873	FOOT
	44000600	SIDEWALK REMOVAL	14,577	SQ FT
	60603800	COMBINATION CONCRETE CURB AND GUTTER, TYPE B-6.12	873	FOOT
	67100100	MOBILIZATION	1	L SUM
Δ	78001130	PAINT PAVEMENT MARKING - LINE 6"	313	FOOT
	X7010216	TRAFFIC CONTROL AND PROTECTION (SPECIAL)	1	L SUM
Δ	SPECIALTY ITEM			

DRIVEWAY SCHEDULE		
	PC CONC. DRIVEWAY PAVEMENT,7"	DRIVEWAY PAVEMENT REMOVAL
LOCATION	SY	SY
2ND STREET		
3+00	15.0	15.0
6+03	19.0	19.0
9+23	18.0	18.0
9+56	20.0	20.0
10+16	30.0	30.0
10+78	17.0	17.0
11+00	33.0	33.0
11+16	0.0	30.0
13+53	26.0	26.0
17+13	39.0	39.0
17+48	41.0	41.0
7TH STREET		
20+91	28.0	28.0
21+16	24.0	24.0
8TH STREET		
32+35	19.0	19.0
ILLINOIS STREET		
36+49	14.0	14.0
37+84	12.8	12.8
38+33	14.3	14.3
38+48	15.2	15.2
39+85	12.5	12.5
40+33	15.4	15.4
40+83	21.8	21.8
MALCOLM AVENUE		
45+50	40.0	41.0
TOTAL	475.0	506.0

EARTHWORK SCHEDULE		
	THEORETICAL CUT	REMARKS
LOCATION	CY	
2ND STREET	48.0	REMOVE FROM SITE
7TH STREET	0.0	
8TH STREET	0.0	
ILLINOIS STREET	5.0	REMOVE FROM SITE
MALCOLM AVENUE	52.0	REMOVE FROM SITE
TOTAL	105.0	


CURB & GUTTER SCHEDULE		
	CONCRETE CURB & GUTTER REMOVAL	COMB. CONC. CURB & GUTTER, TY B-6.12
LOCATION	FOOT	FOOT
2ND/TONTI INTERSECTION	45.0	45.0
2ND ST. TONTI TO CROSAT	47.0	47.0
2ND/CROSAT INTERSECTION	48.0	48.0
2ND ST. CROSAT TO LAHARPE	116.0	116.0
2ND/LAHARPE INTERSECTION	50.0	50.0
2ND ST. LAHARPE TO STERLING	20.0	20.0
2ND/STERLING INTERSECTION	47.0	47.0
2ND ST. STERLING TO UNION	68.0	68.0
7TH/LAFAYETTE INTERSECTION	22.0	22.0
7TH ST. LAFAYETTE TO BUCKLIN	41.0	41.0
7TH/BUCKLIN INTERSECTION	20.0	20.0
8TH ST. LAFAYETTE TO BUCKLIN	18.0	18.0
8TH/BUCKLIN INTERSECTION	22.0	22.0
ILLINOIS/LINDBERG INTERSECTION	148.0	148.0
ILLINOIS ST. LINDBERG TO MAPLE	121.0	121.0
ILLINOIS/MAPLE INTERSECTION	25.0	25.0
MALCOLM/O'CONOR INTERSECTION	15.0	15.0
TOTAL	873.0	873.0

LANDSCAPE SCHEDULE				
	SEEDING, CL. 1A	EROSION CONTROL BLANKET	FERTILIZER EACH TYPE	INLET & PIPE PROTECTION
LOCATION	ACRE	SY	POUNDS	EACH
2ND STREET				
2+10 - 18+00	0.16	770.0	14.3	6.0
7TH STREET				
20+19 - 23+64	0.06	273.0	5.0	1.0
8TH STREET				
30+36 - 33+63	0.03	134.0	2.5	1.0
ILLINOIS STREET				
35+19 - 42+59	0.10	501.0	9.3	2.0
MALCOLM AVENUE				
45+21 - 47+81	0.04	212.0	3.9	2.0
TOTAL	0.39	1890.0	35.0	12.0

SIDEWALK SCHEDULE			
	PCC SIDEWALK, 5"	SIDEWALK REMOVAL	DETECTABLE WARNING
LOCATION	SF	SF	SF
SECOND STREET (2+10 TO 18+00)	8,343.0	7,605.0	146.0
7TH STREET (20+19 TO 23+64)	1,799.0	1,799.0	40.0
8TH STREET (30+36 TO 33+63)	1,474.0	1,474.0	20.0
ILLINOIS STREET (35+19 TO 42+59)	3,558.0	3,476.0	43.0
MALCOLM AVENUE (45+21 TO 47+81)	2,175.0	223.0	10.0
TOTAL	17,349.0	14,577.0	259.0

PAINT PAVEMENT MARKING - LINE 6"	
LOCATION	FOOT
2ND/TONTI INTERSECTION	85.0
2ND/CROSAT INTERSECTION	70.0
2ND/LAHARPE INTERSECTION	50.0
2ND/STERLING INTERSECTION	50.0
ILLINOIS/LINDBERG INTERSECTION	58.0
TOTAL	313.0

FILE NAME = ---	USER NAME = BRIAN D. BROWN, PE	DESIGNED - BDB	REVISED - ---	STATE OF ILLINOIS DEPARTMENT OF TRANSPORTATION	SCHEDULE OF QUANTITIES	F.A.S. RTE.	SECTION	COUNTY	TOTAL SHEETS	SHEET NO.
		CHECKED - ---	REVISED - ---			N/A	19-00082-00-SW	LASALLE	13	4
	PLOT SCALE = 1"=1' (22"X34")	DRAWN - BDB	REVISED - ---			SCHEDULE OF QUANTITIES		CONTRACT NO. 87904		
	PLOT DATE = ---	CHECKED - ---	REVISED - ---			SHEET NO. 4 OF 13 SHEETS				
						ILLINOIS		La Salle Safe Routes To School		

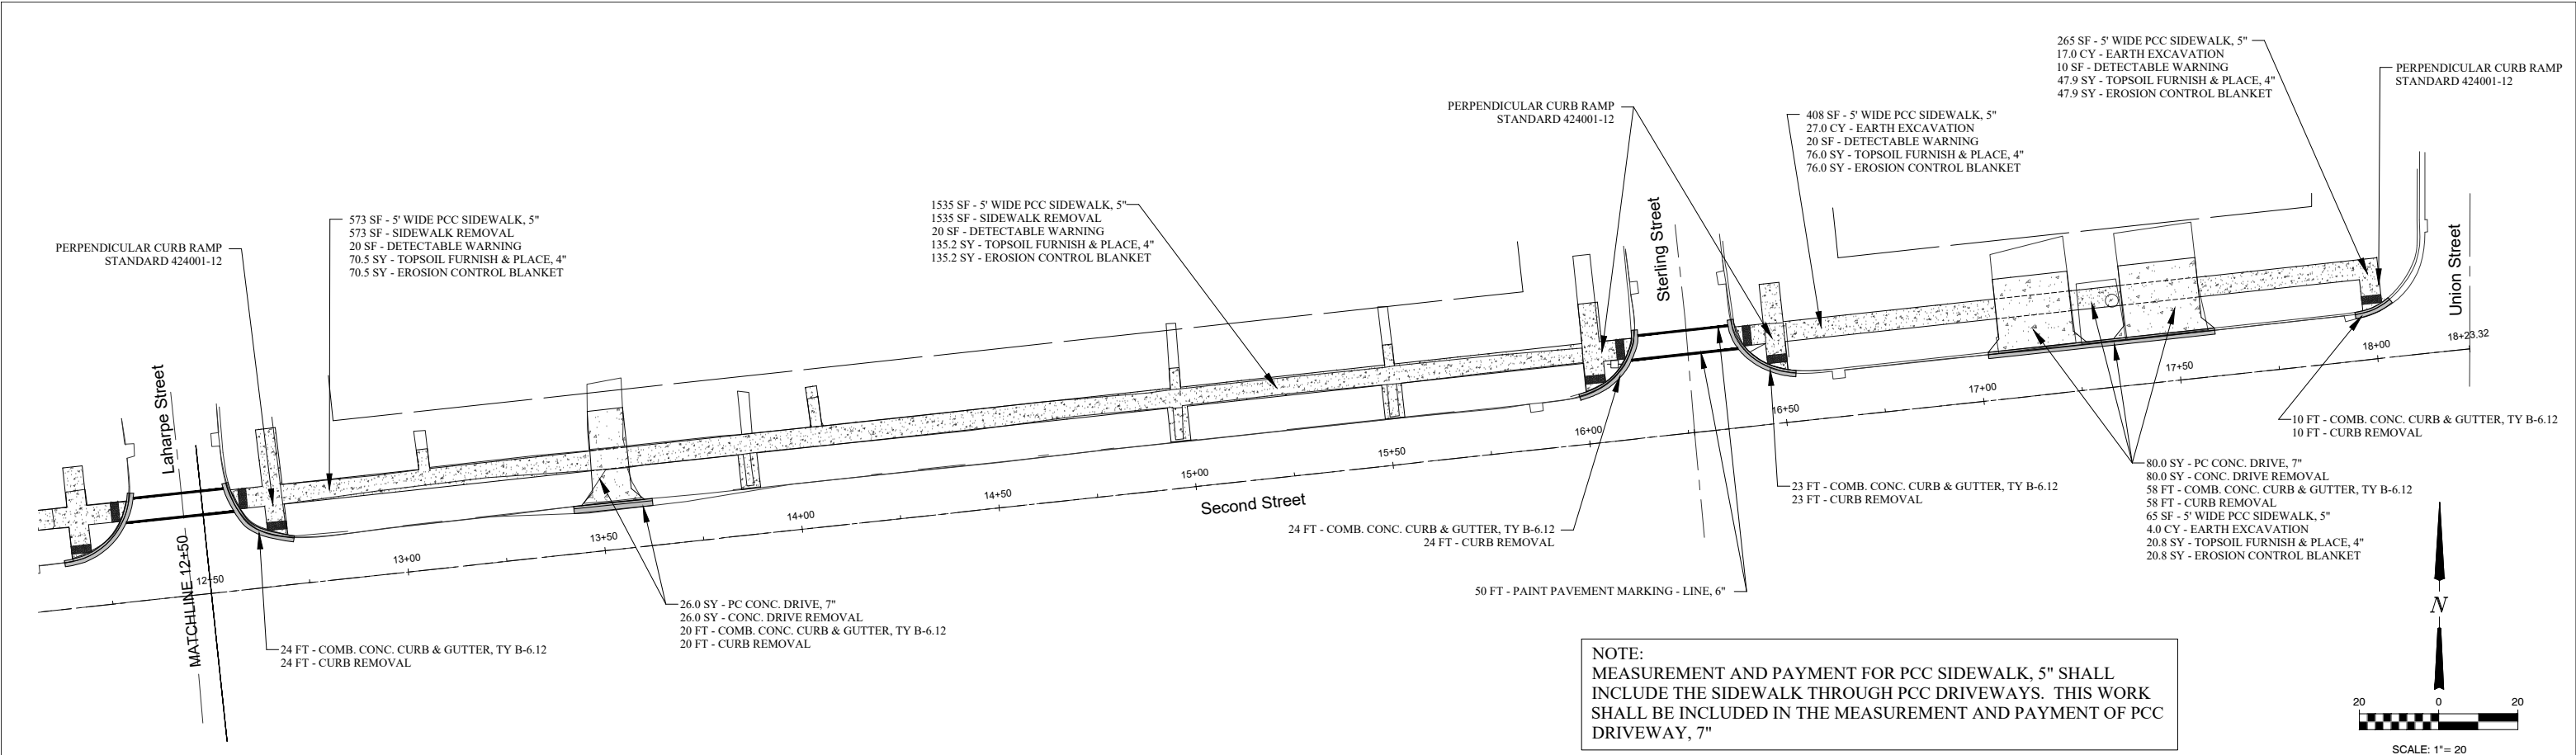


















FILE NAME = ---	USER NAME = BRIAN D. BROWN, PE	DESIGNED - BDB	REVISED - ---
		CHECKED - ---	REVISED - ---
	PLOT SCALE = 1"=20' (22"X34")	DRAWN - BDB	REVISED - ---
	PLOT DATE = ---	CHECKED - ---	REVISED - ---

STATE OF ILLINOIS
DEPARTMENT OF TRANSPORTATION


PLAN/PLAN
SECOND STREET STA. 12+50 TO 18+50






SHEET NO. 6 OF 13 SHEETS

F.A.S. RTE.	SECTION	COUNTY	TOTAL SHEETS	SHEET NO.
N/A	19-00082-00-SW	LASALLE	13	6
SECOND STREET		CONTRACT NO. 87904		
ILLINOIS		La Salle Safe Routes To School		

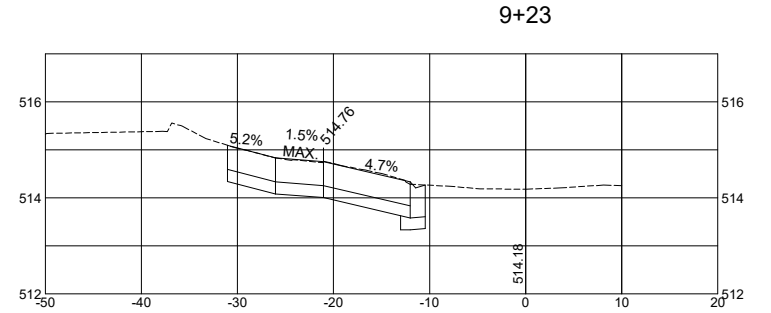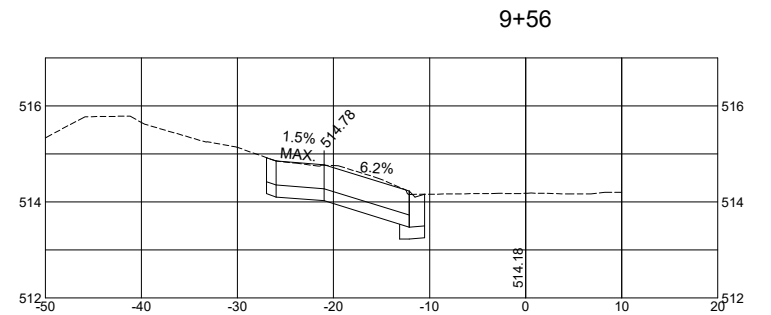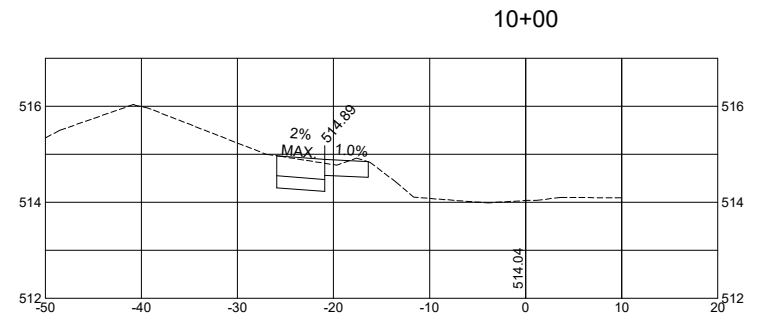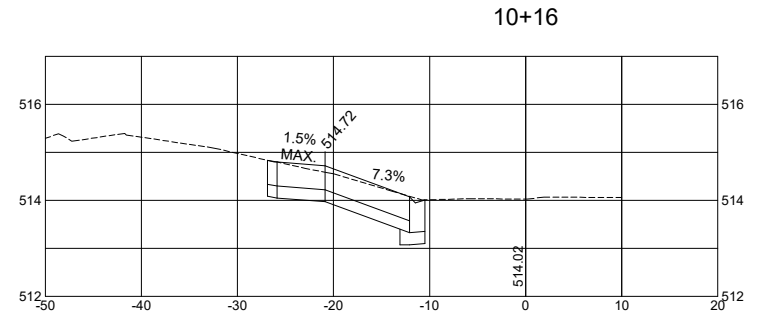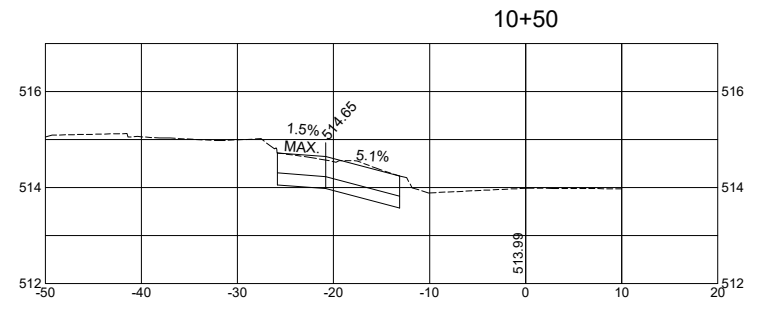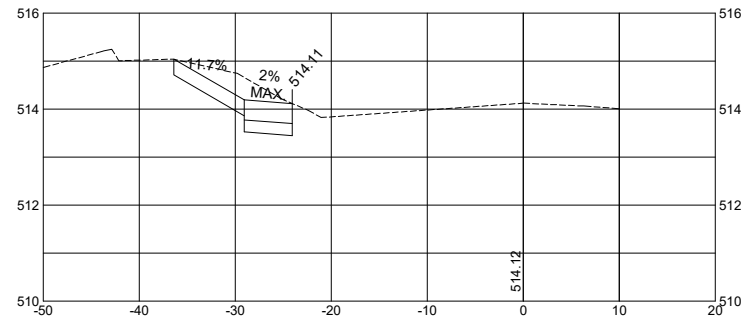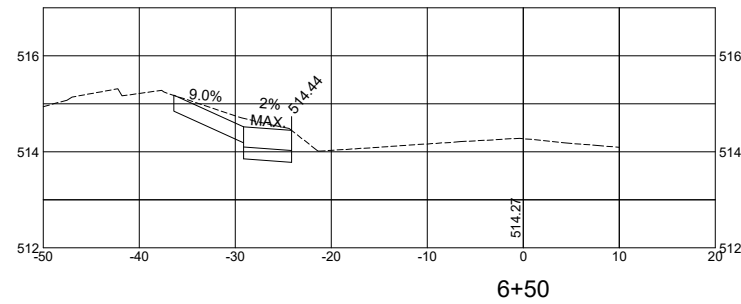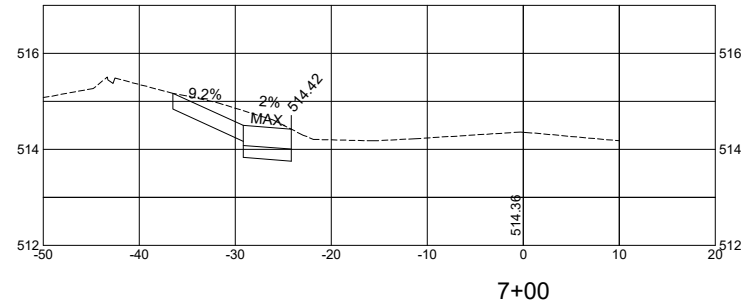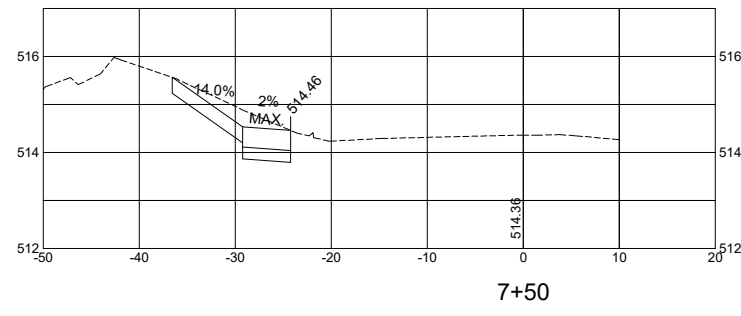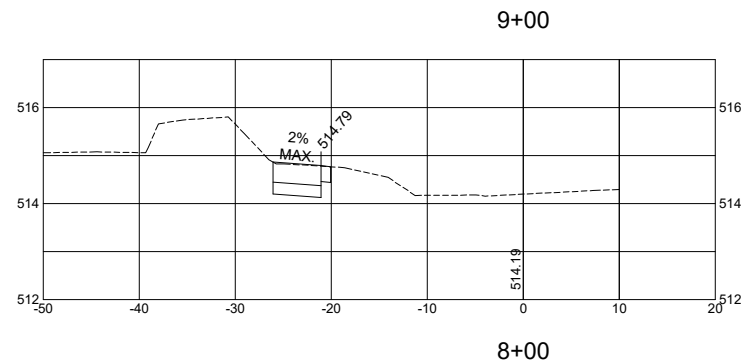
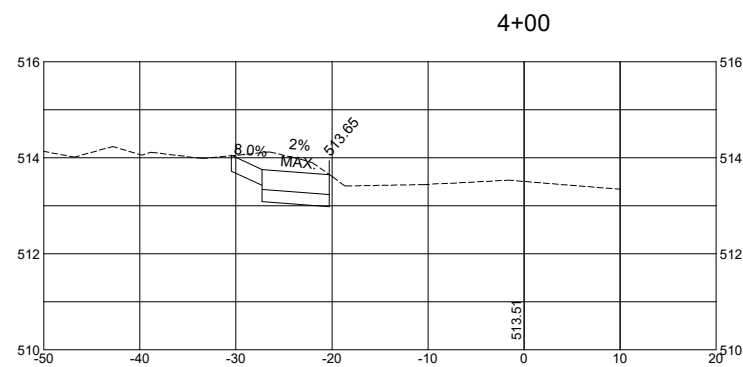
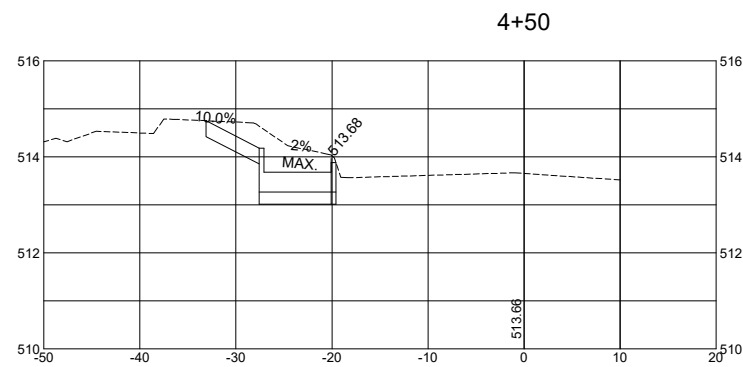
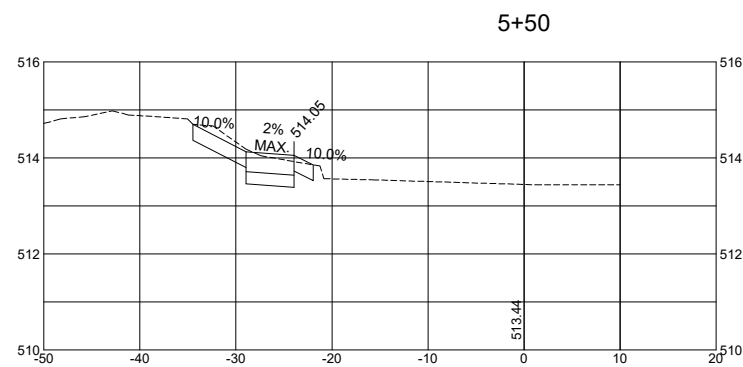
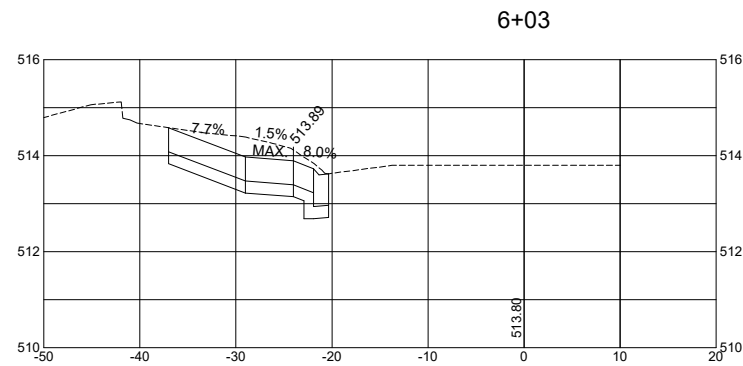
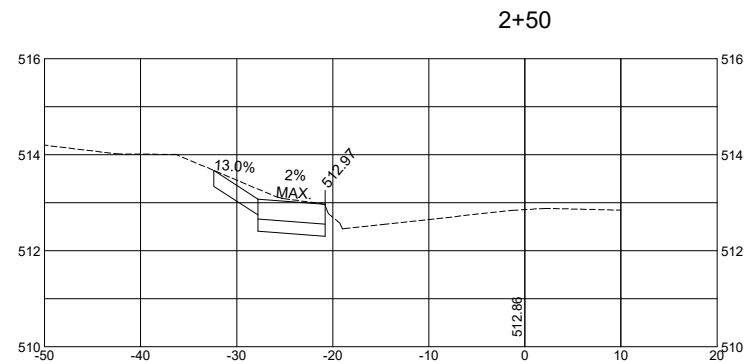
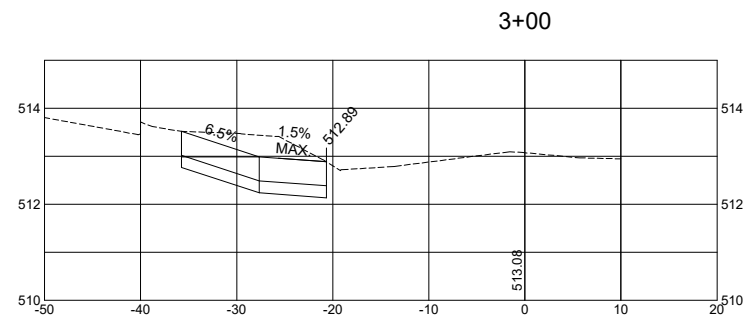
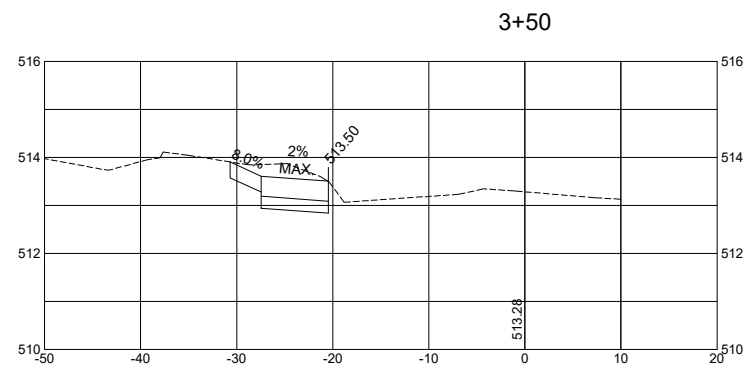


FILE NAME = ---	USER NAME = BRIAN D. BROWN, PE	DESIGNED - BDB	REVISED - ---	STATE OF ILLINOIS DEPARTMENT OF TRANSPORTATION	CROSS SECTION SECOND STREET STA. 2+50 TO 10+50	F.A.S. RTE.	SECTION	COUNTY	TOTAL SHEETS	SHEET NO.	
		CHECKED - ---	REVISED - ---			N/A	19-00082-00-SW	LASALLE	13	7	
	PLOT SCALE = 1"=20' (22"x34")	DRAWN - BDB	REVISED - ---			SECOND STREET		CONTRACT NO. 87904			
	PLOT DATE = ---	CHECKED - ---	REVISED - ---			SHEET NO. 7 OF 13 SHEETS			ILLINOIS	La Salle Safe Routes To School	

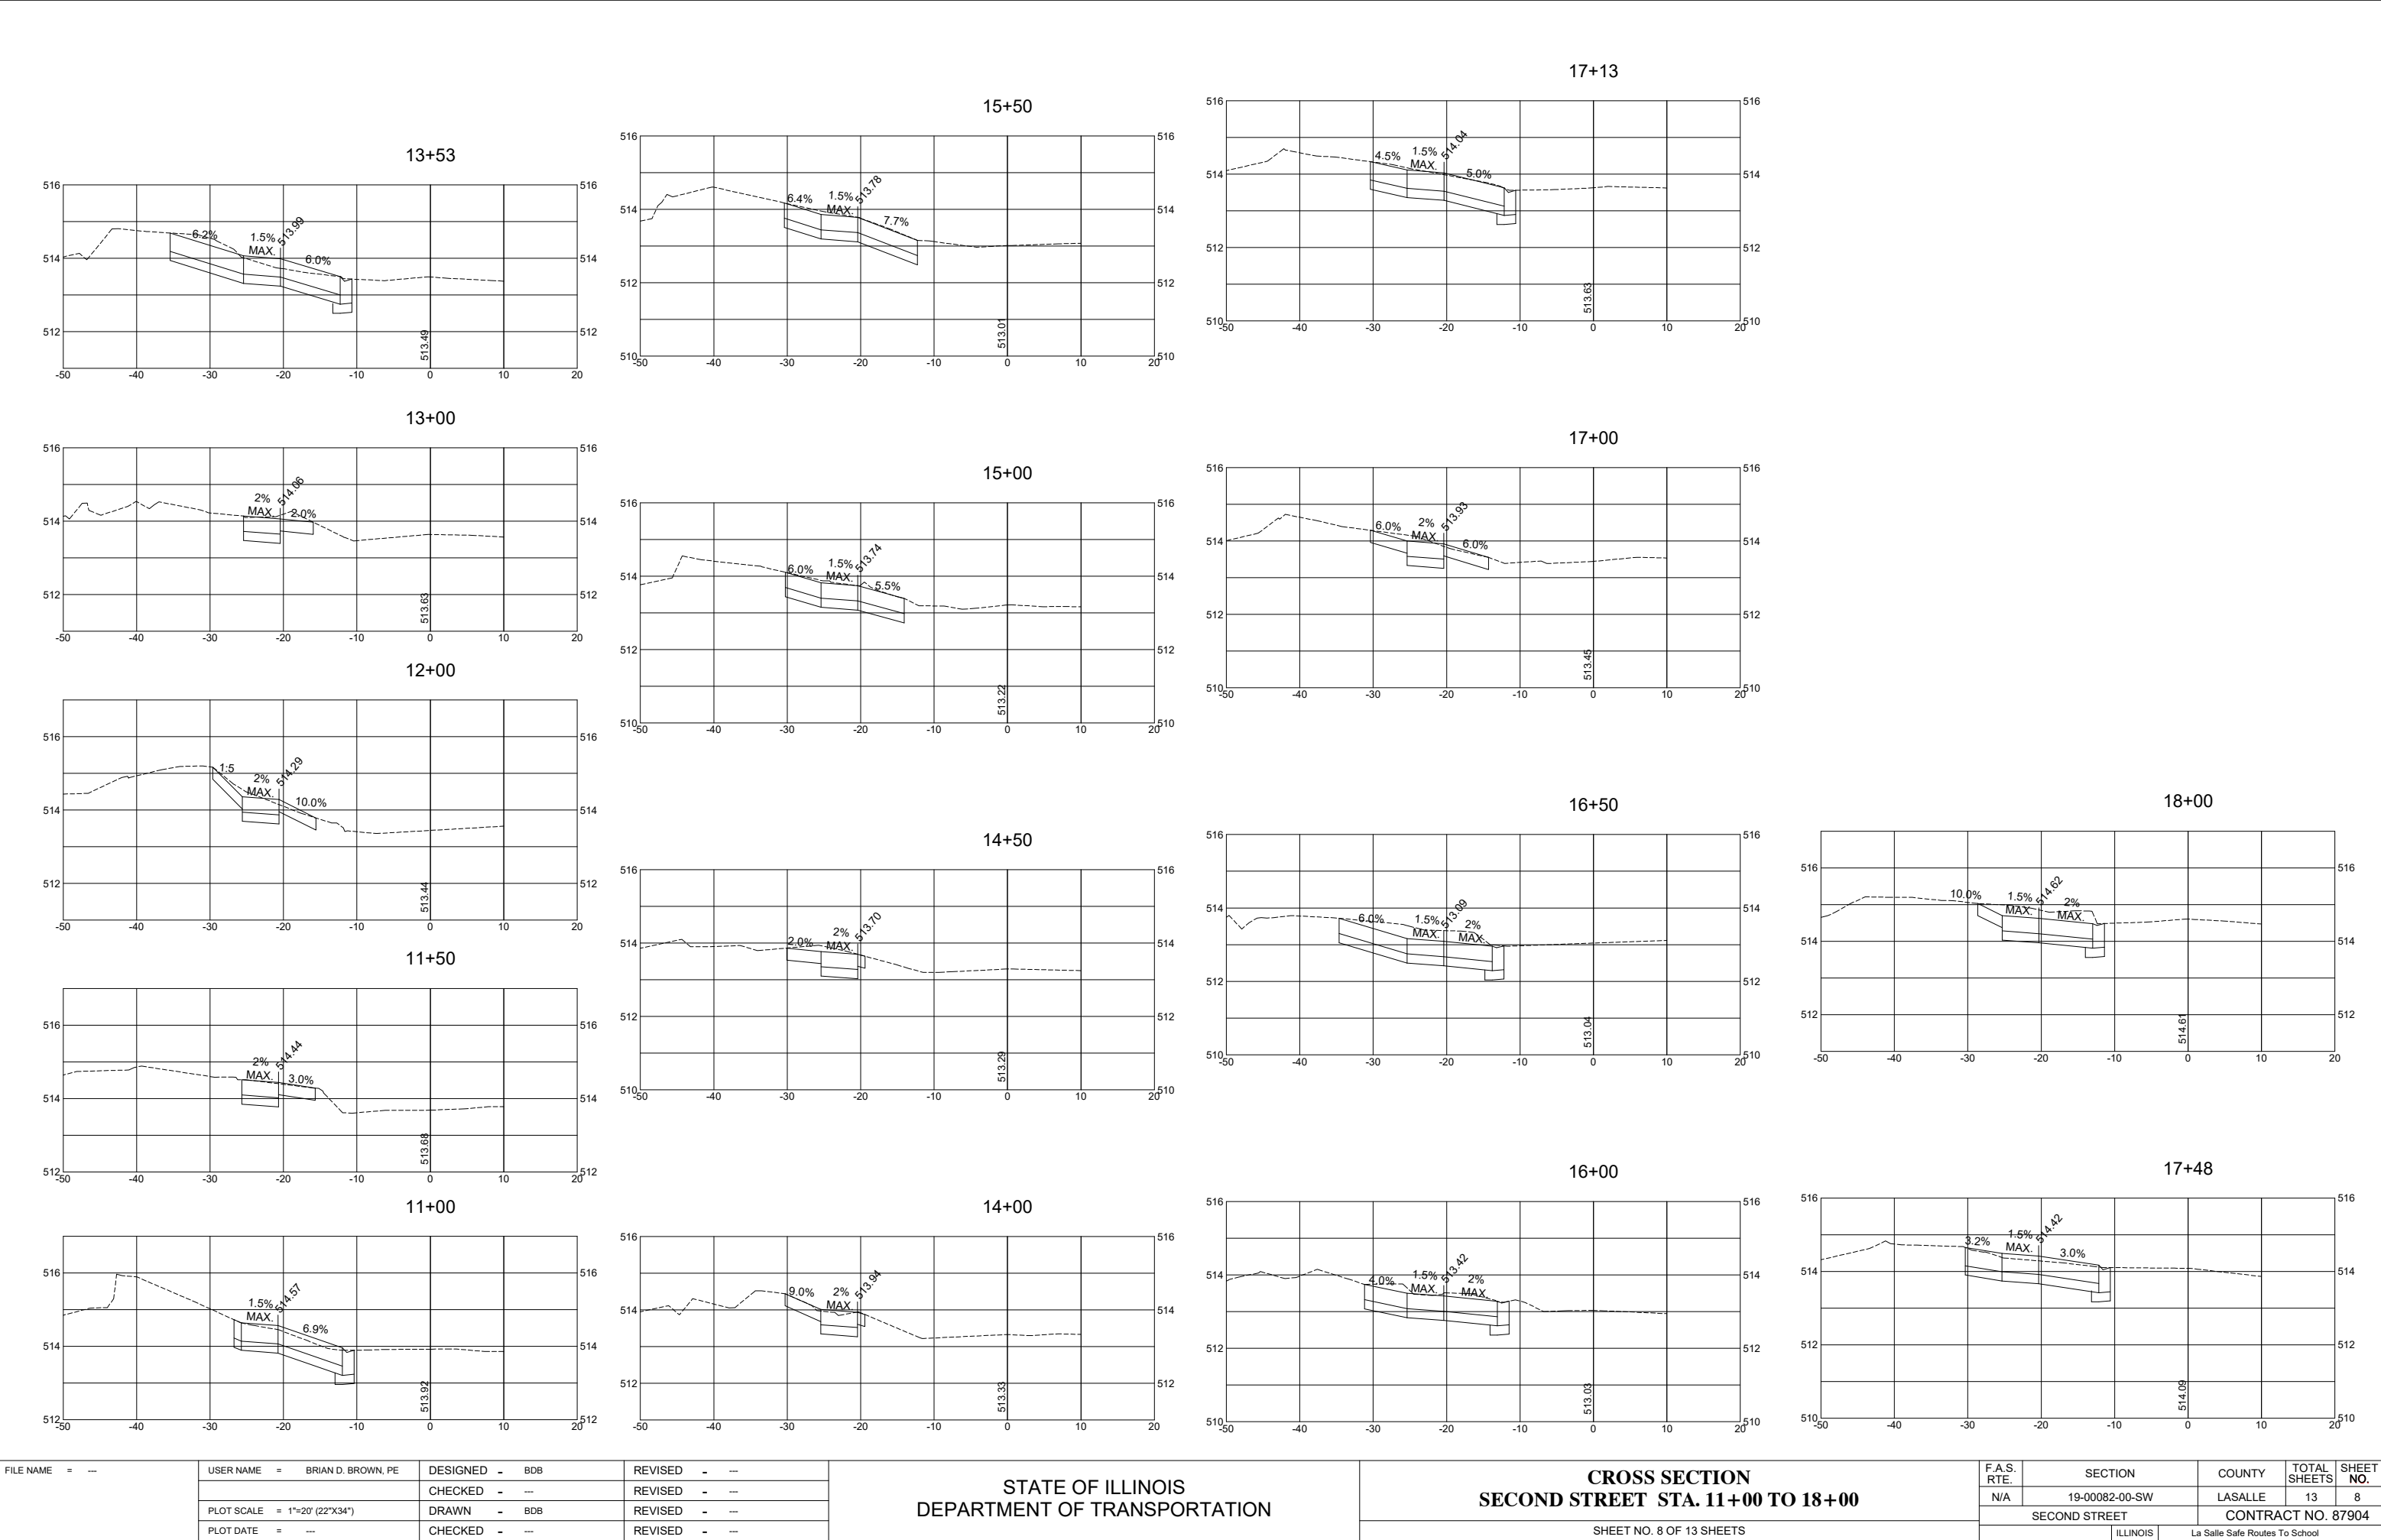

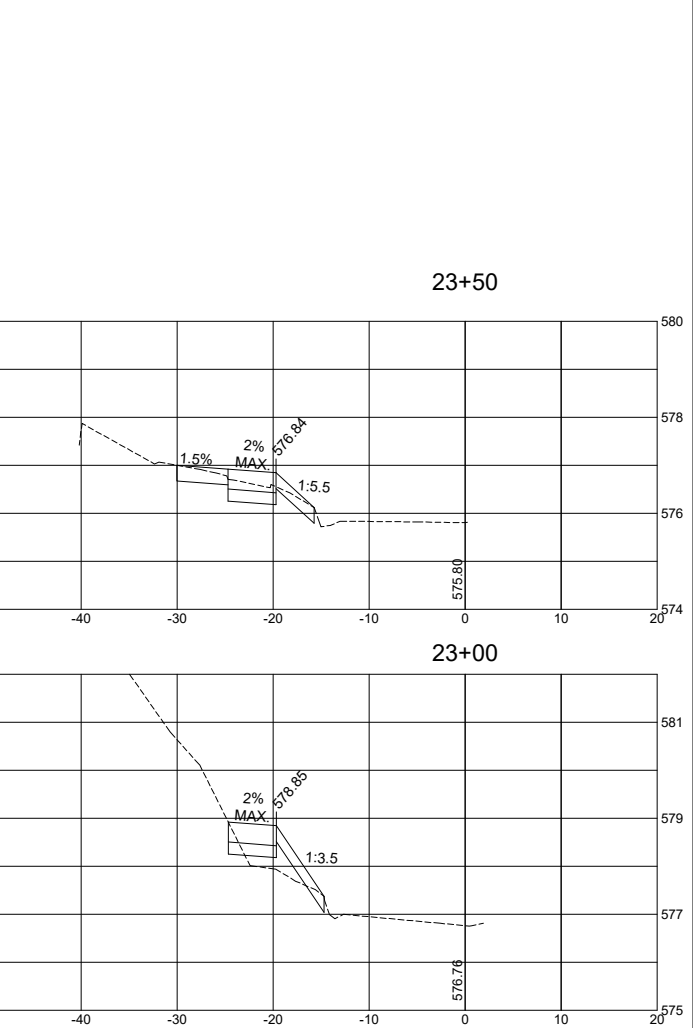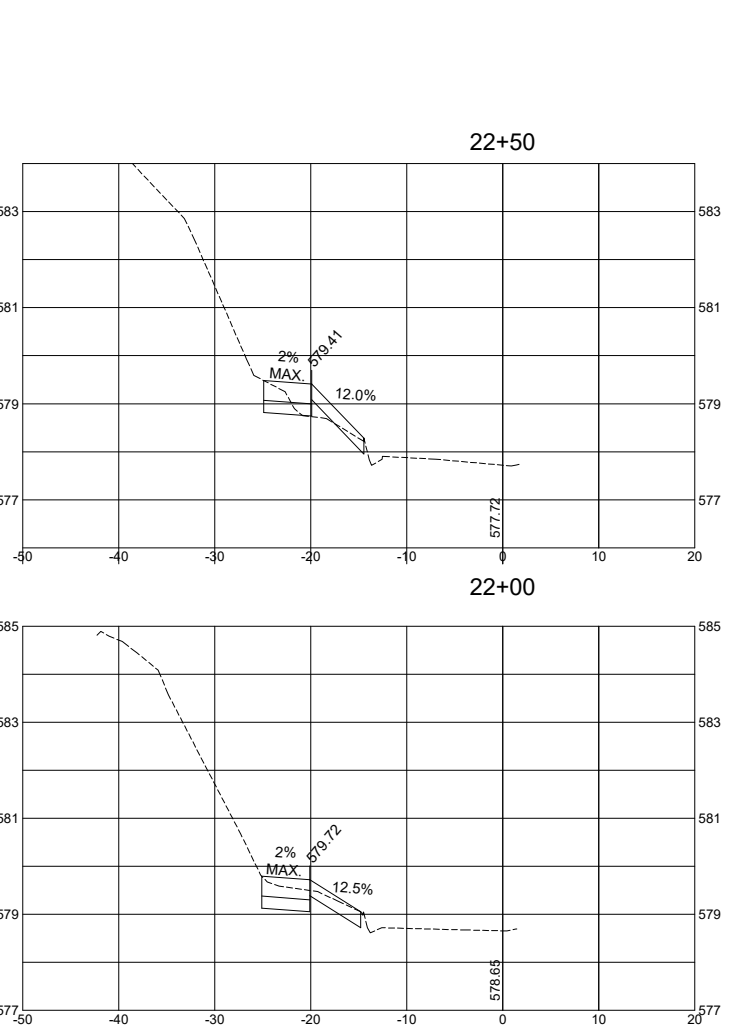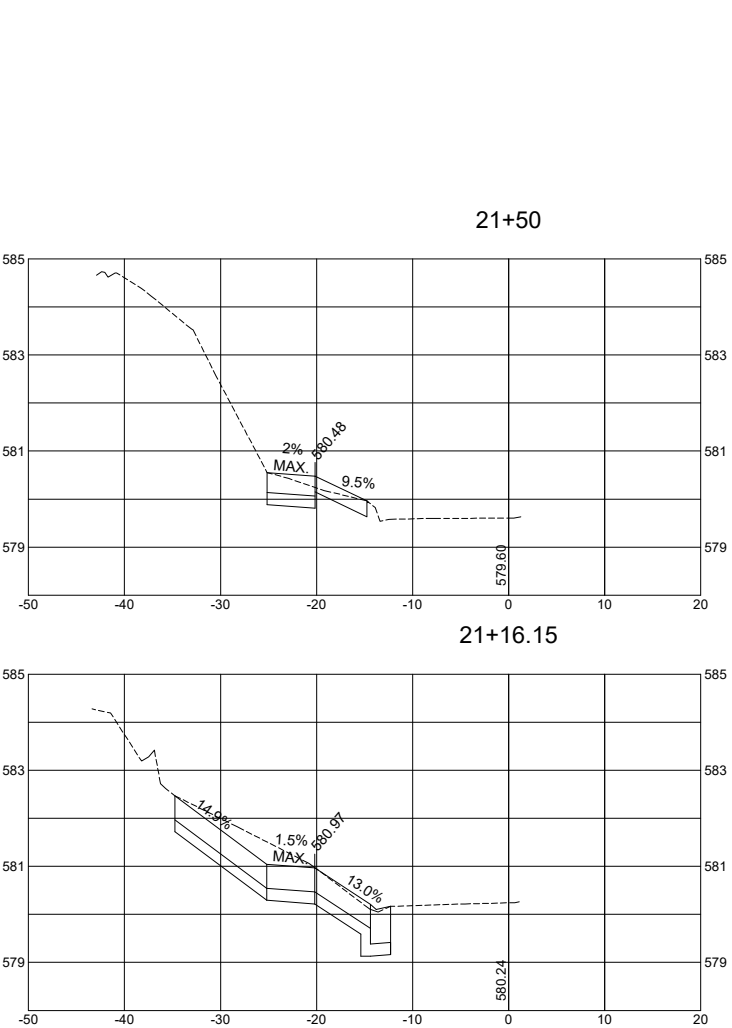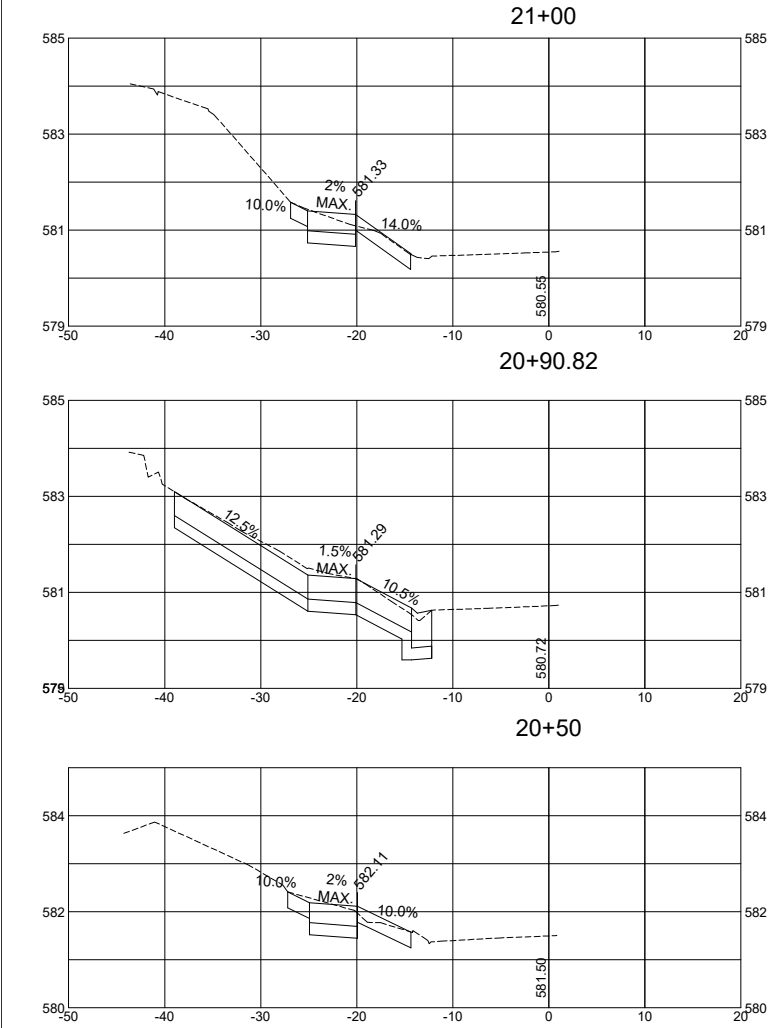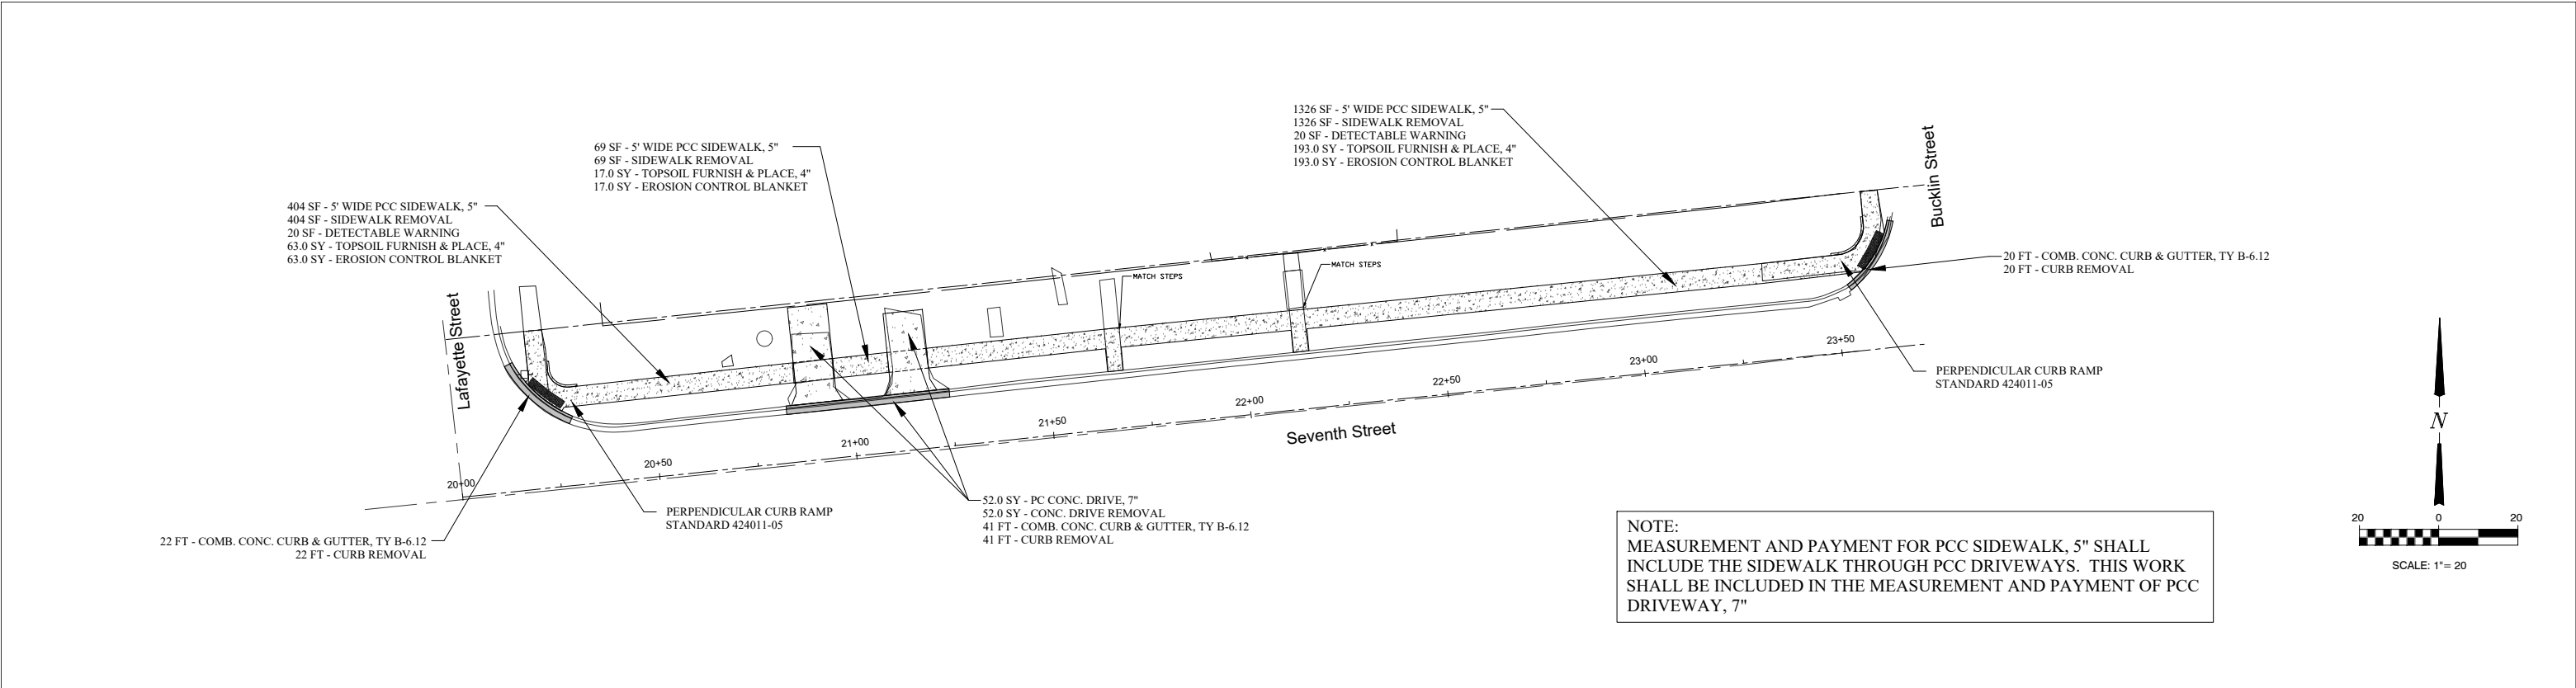

FILE NAME = ---	USER NAME = BRIAN D. BROWN, PE	DESIGNED - BDB	REVISED - ---	STATE OF ILLINOIS DEPARTMENT OF TRANSPORTATION	PLAN/CROSS SECTION SEVENTH STREET STA. 20+00 TO 24+00	F.A.S. RTE.	SECTION	COUNTY	TOTAL SHEETS	SHEET NO.
		CHECKED - ---	REVISED - ---			N/A	19-00082-00-SW	LASALLE	13	9
	PLOT SCALE = 1"=20' (22"x34")	DRAWN - BDB	REVISED - ---			SEVENTH STREET		CONTRACT NO. 87904		
	PLOT DATE = ---	CHECKED - ---	REVISED - ---			ILLINOIS		La Salle Safe Routes To School		
SHEET NO. 9 OF 13 SHEETS										

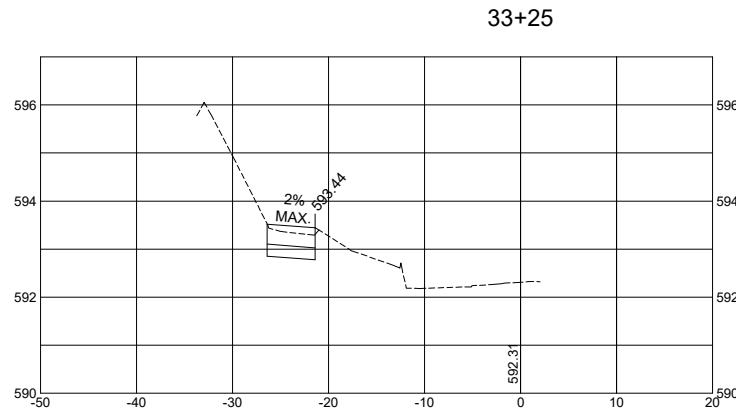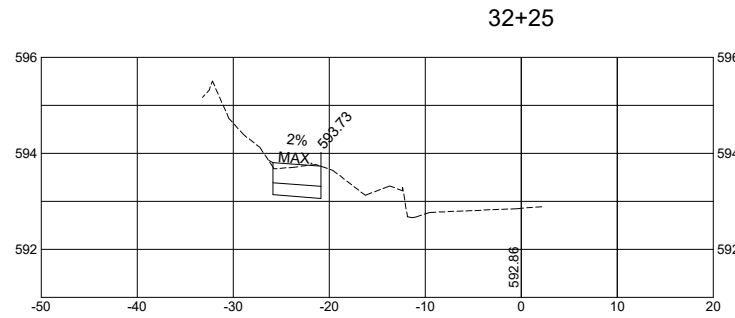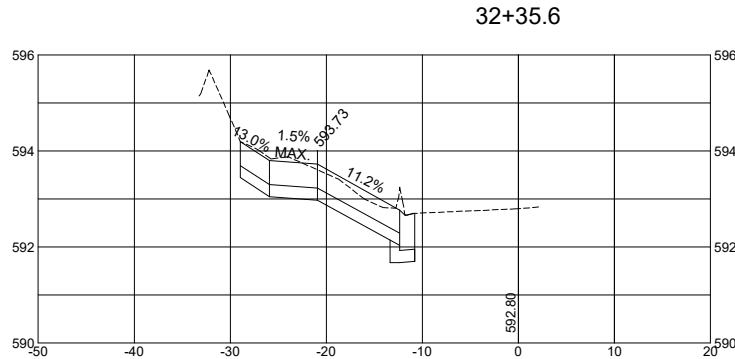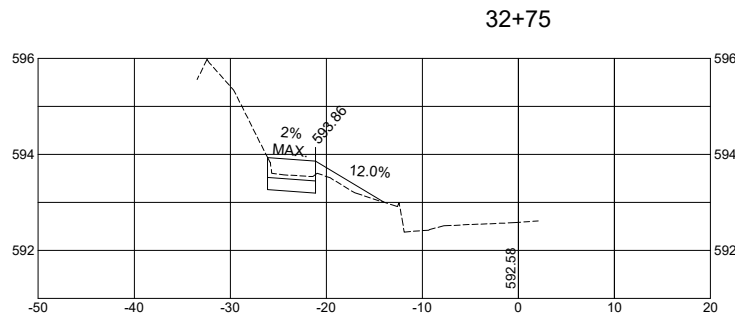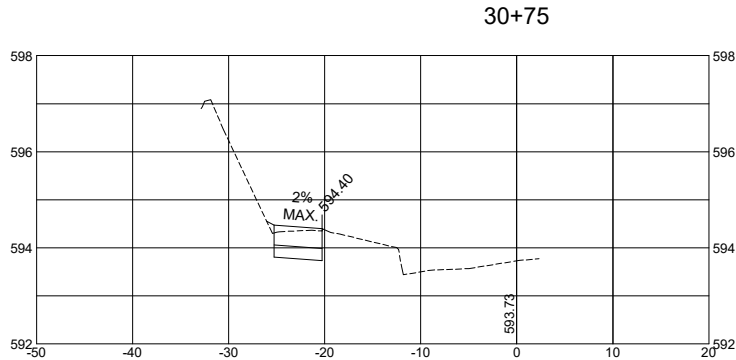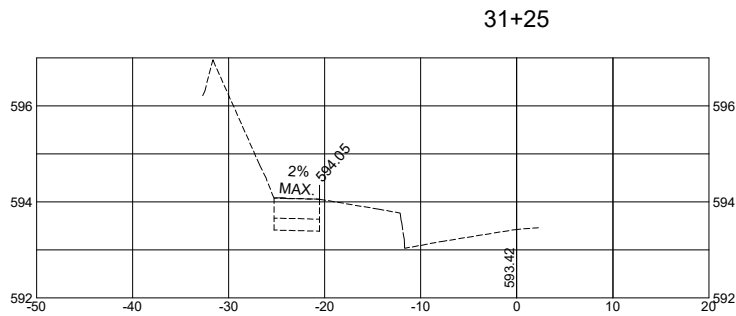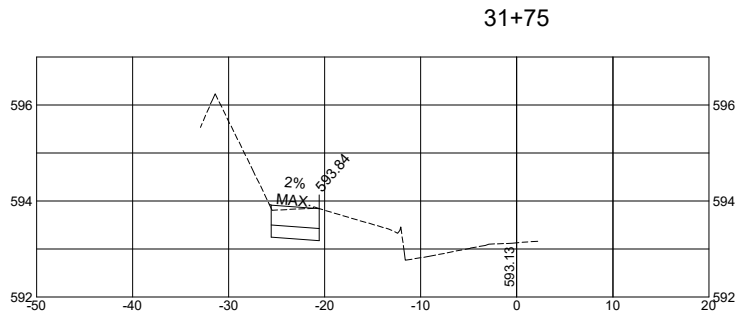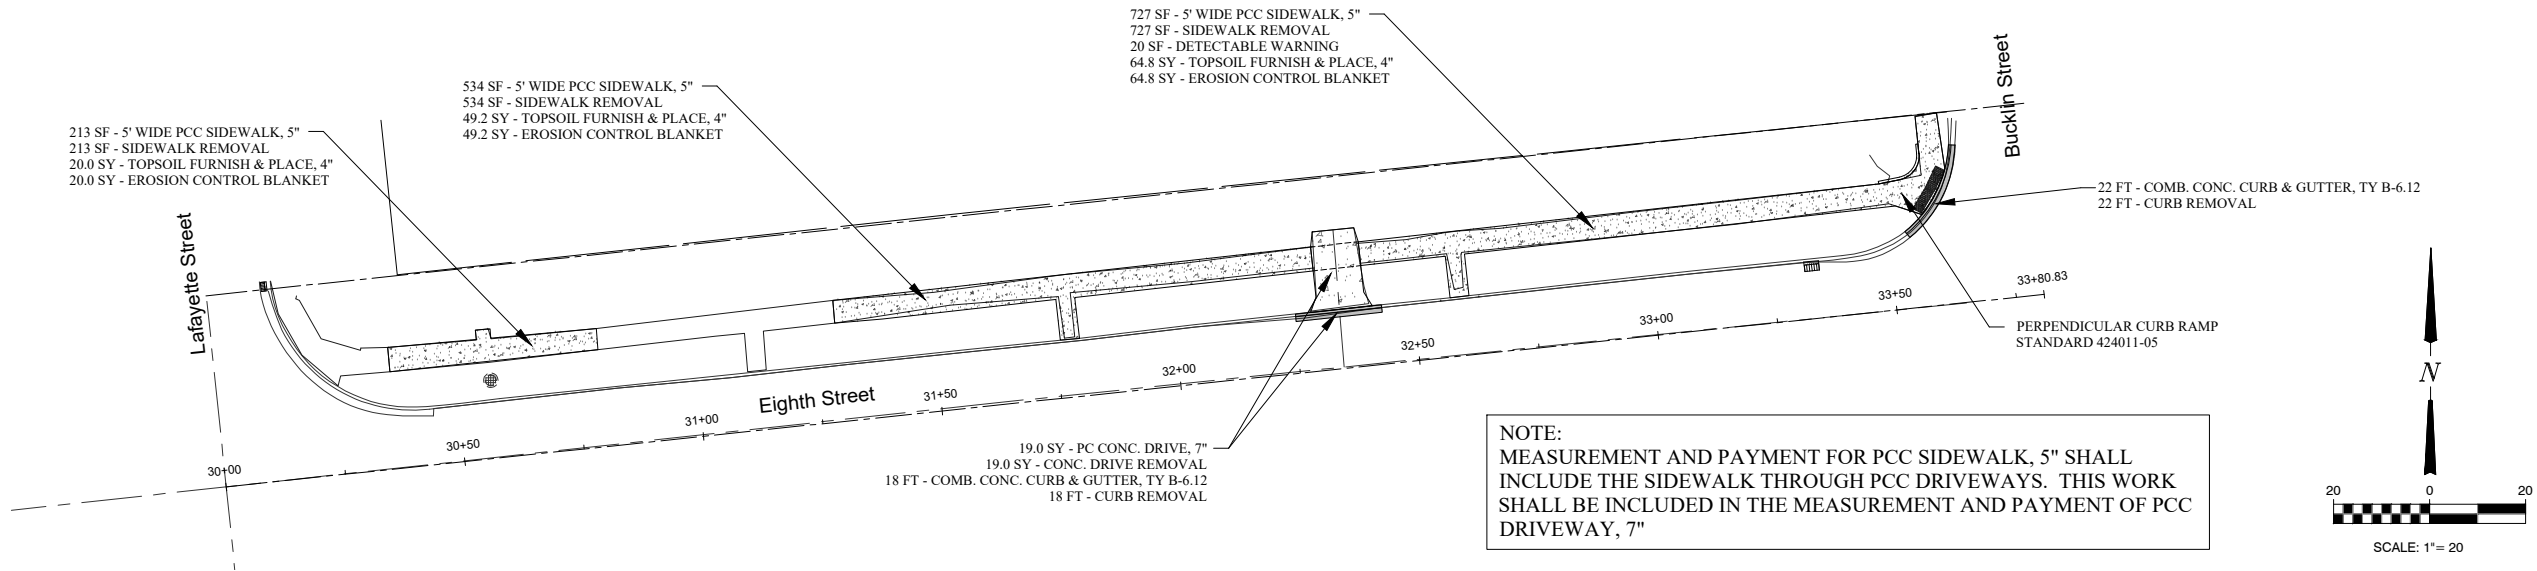

FILE NAME = ---	USER NAME = BRIAN D. BROWN, PE		DESIGNED - BDB	REVISED - ---
			CHECKED - ---	REVISED - ---
	PLOT SCALE = 1"=20' (22"x34")		DRAWN - BDB	REVISED - ---
	PLOT DATE = ---		CHECKED - ---	REVISED - ---





STATE OF ILLINOIS
DEPARTMENT OF TRANSPORTATION

PLAN/CROSS SECTION
EIGHTH STREET STA. 30+00 TO 34+00

SHEET NO. 10 OF 13 SHEETS

F.A.S. RTE.	SECTION	COUNTY	TOTAL SHEETS	SHEET NO.
N/A	19-00082-00-SW	LASALLE	13	10
EIGHTH STREET		CONTRACT NO. 87904		
ILLINOIS		La Salle Safe Routes To School		

NOTE:
MEASUREMENT AND PAYMENT FOR PCC SIDEWALK, 5" SHALL
INCLUDE THE SIDEWALK THROUGH PCC DRIVEWAYS. THIS WORK
SHALL BE INCLUDED IN THE MEASUREMENT AND PAYMENT OF PCC
DRIVEWAY, 7"

 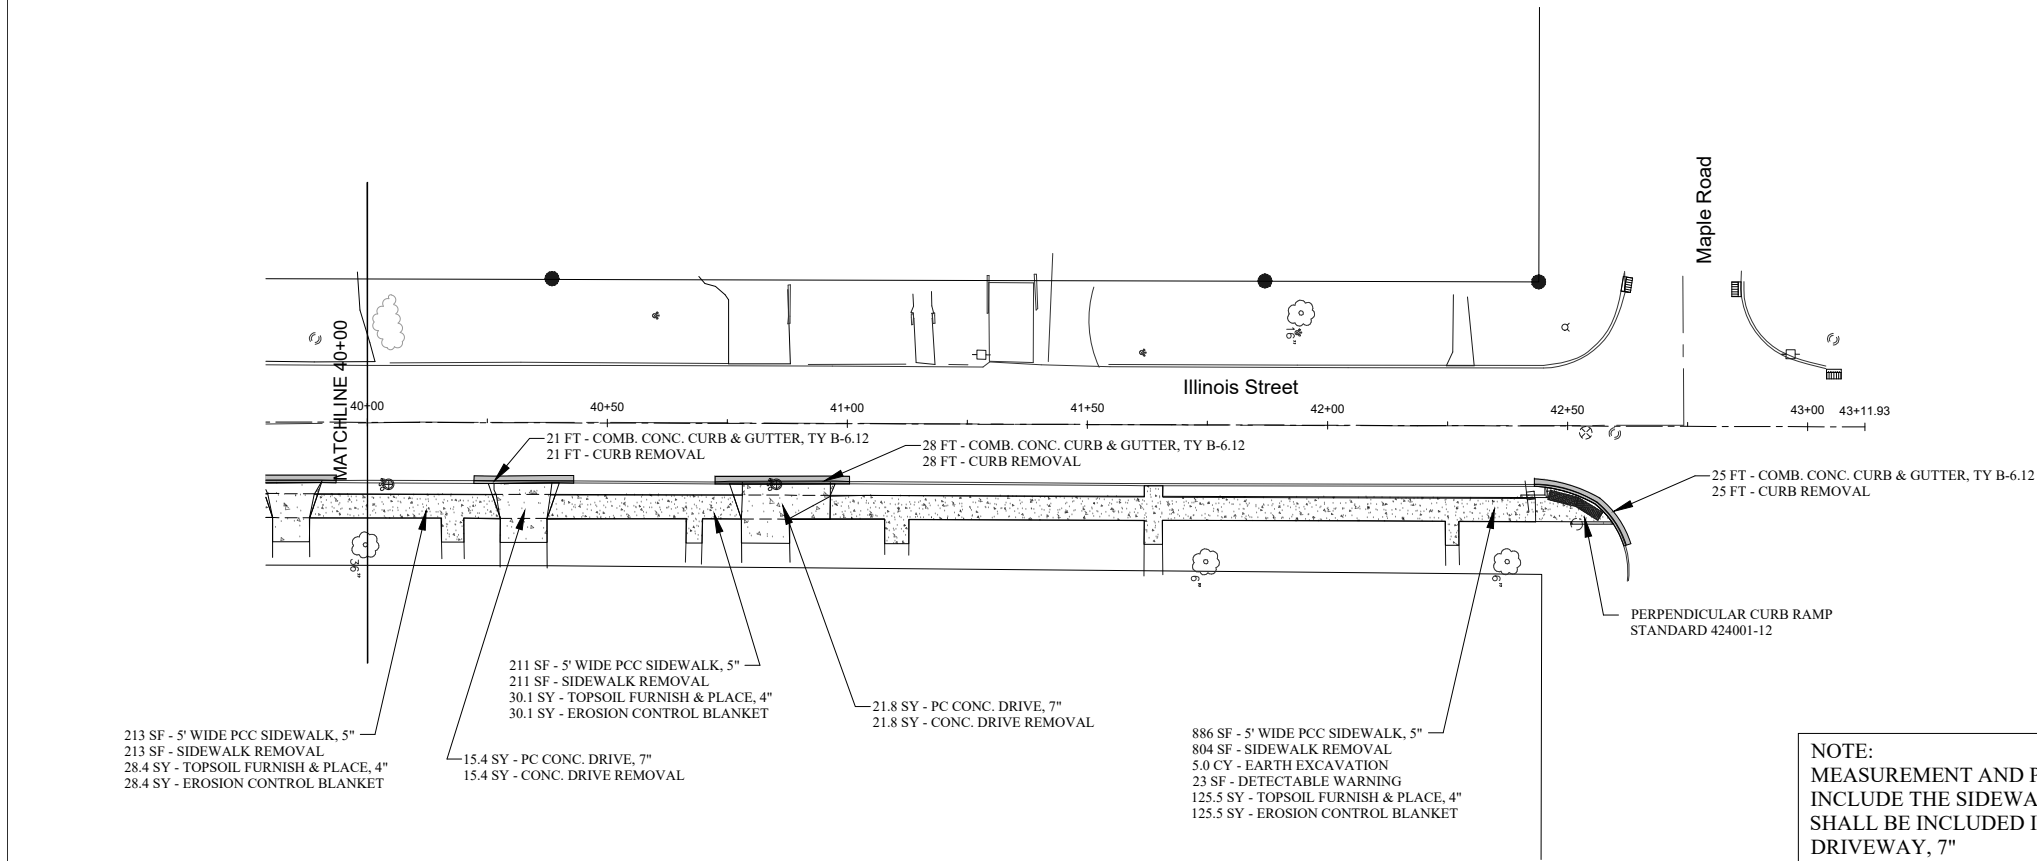 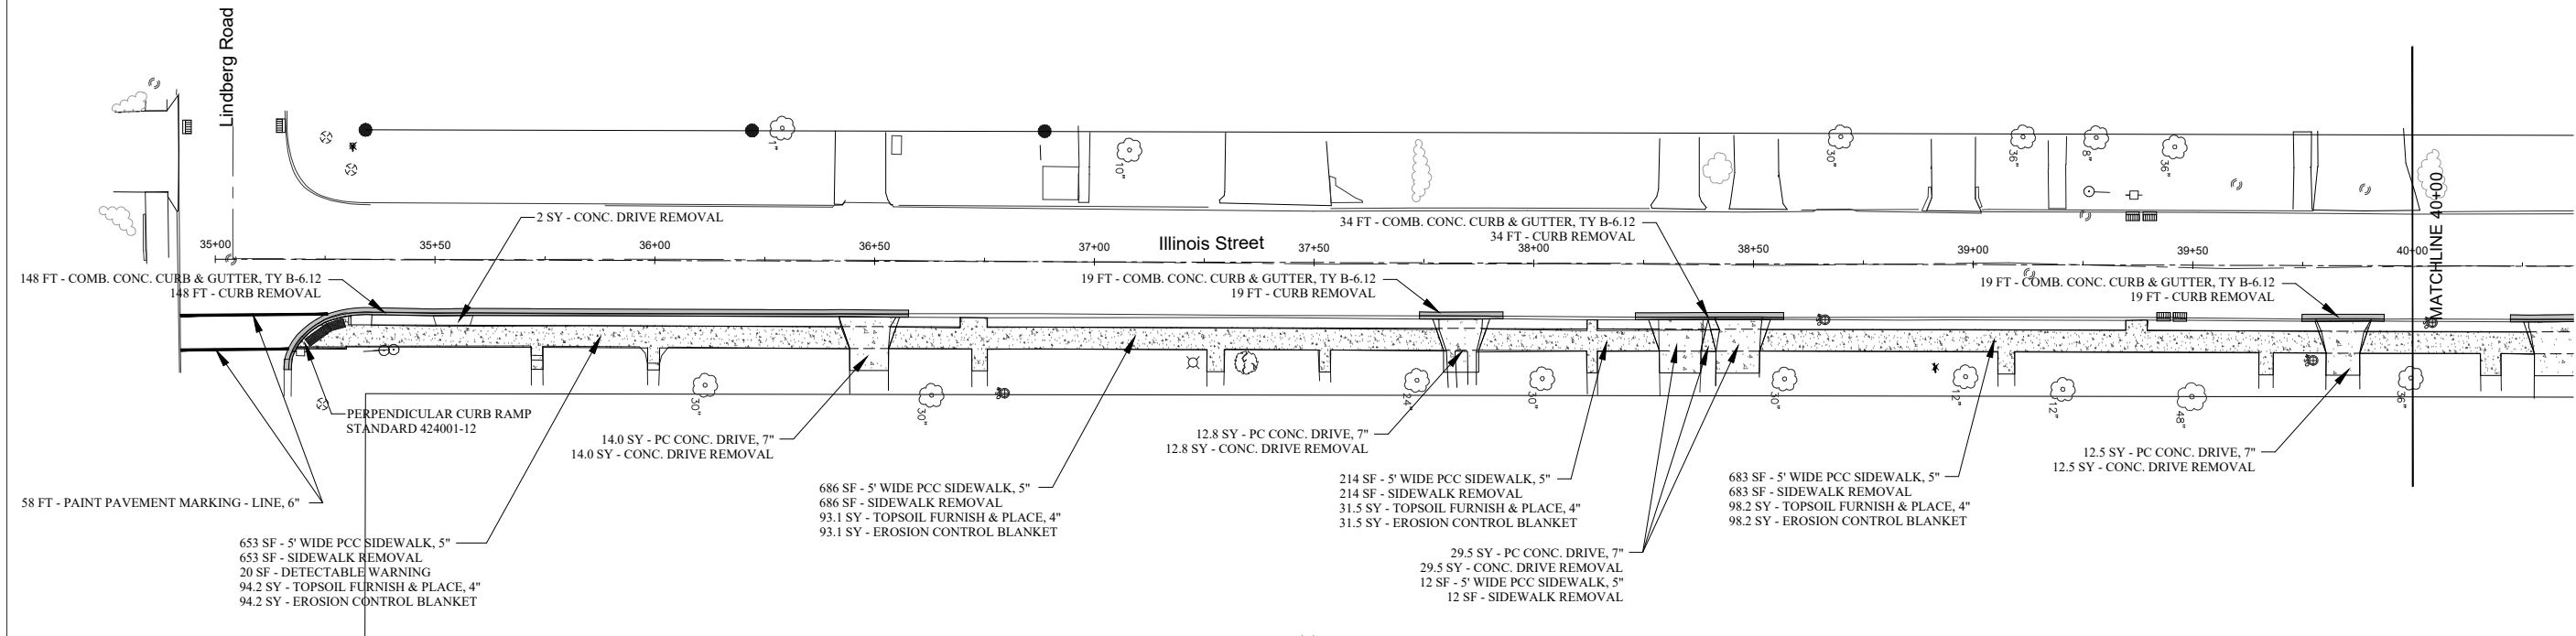

NOTE:
MEASUREMENT AND PAYMENT FOR PCC SIDEWALK, 5" SHALL
INCLUDE THE SIDEWALK THROUGH PCC DRIVEWAYS. THIS WORK
SHALL BE INCLUDED IN THE MEASUREMENT AND PAYMENT OF PCC
DRIVEWAY, 7"


FILE NAME = ---	USER NAME = BRIAN D. BROWN, PE	DESIGNED - BDB	REVISED - ---
		CHECKED - ---	REVISED - ---
	PLOT SCALE = 1"=20' (22"x34")	DRAWN - BDB	REVISED - ---
	PLOT DATE = ---	CHECKED - ---	REVISED - ---

STATE OF ILLINOIS
DEPARTMENT OF TRANSPORTATION

PLAN/PLAN
ILLINOIS STREET STA. 35+00 TO 43+00

SHEET NO. 11 OF 13 SHEETS

F.A.S. RTE.	SECTION	COUNTY	TOTAL SHEETS	SHEET NO.
N/A	19-00082-00-SW	LASALLE	13	11
ILLINOIS STREET		CONTRACT NO. 87904		
		ILLINOIS	La Salle Safe Routes To School	

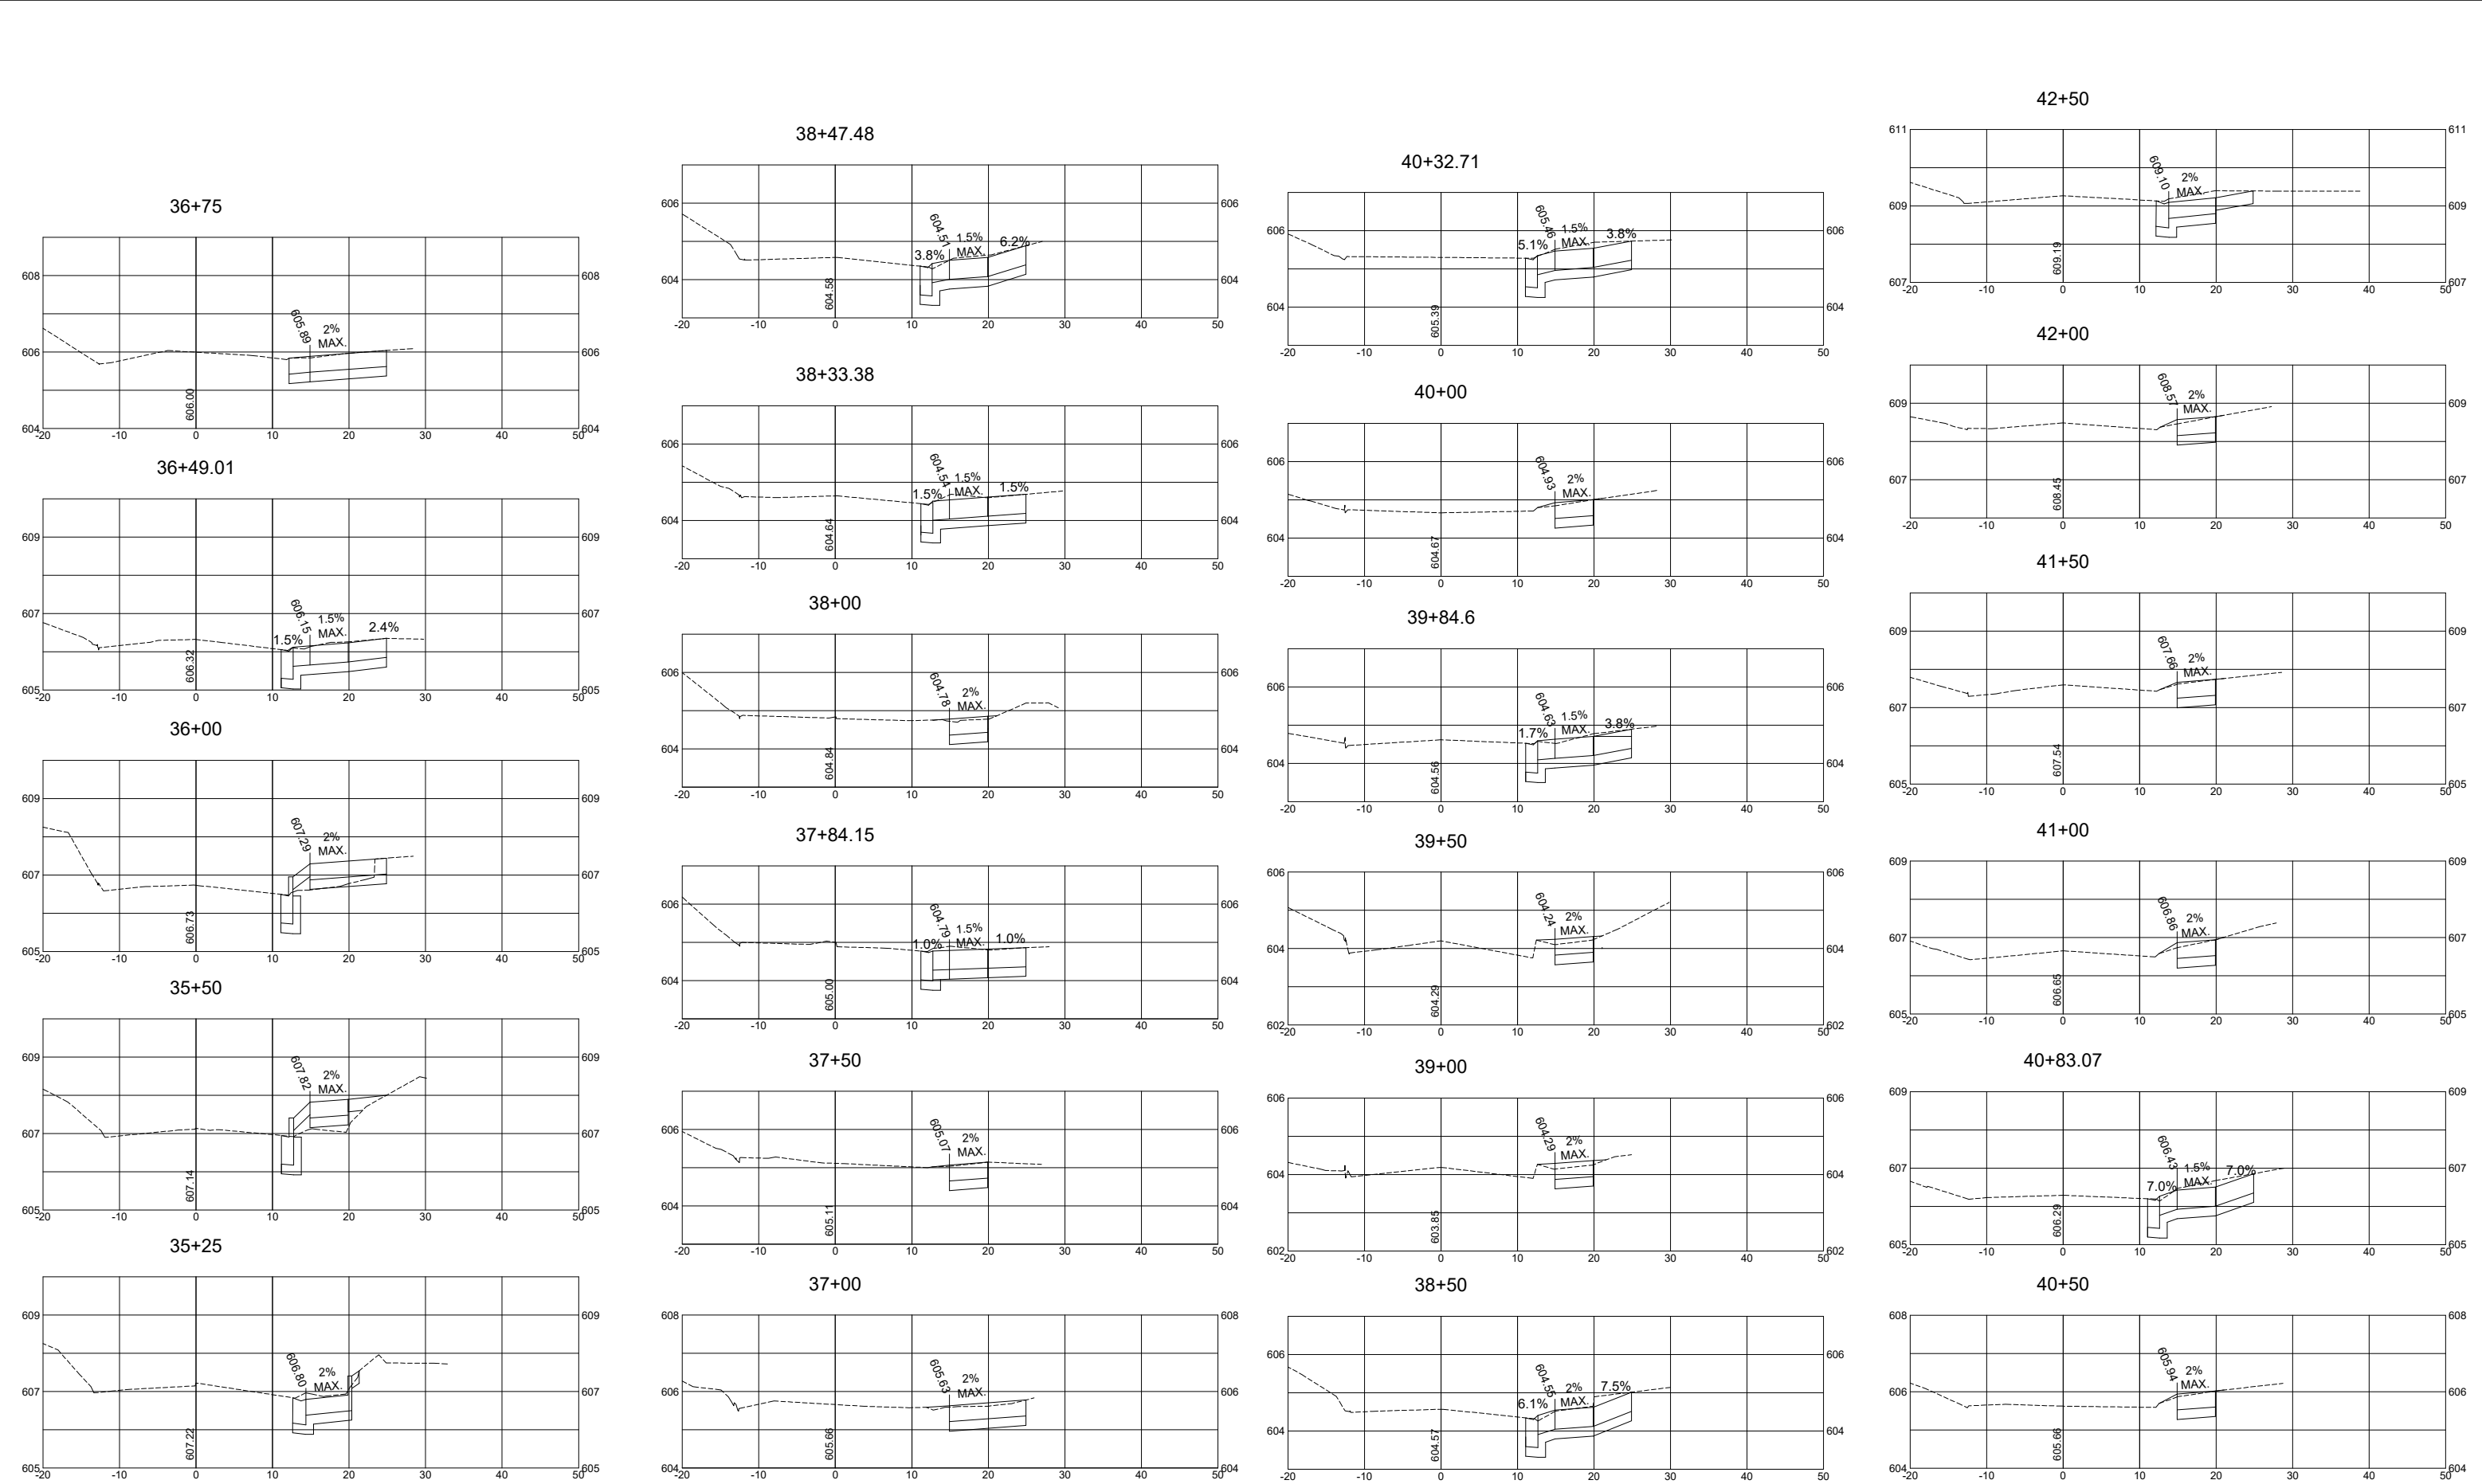


FILE NAME	=	---	USER NAME	=	BRIAN D. BROWN, PE	DESIGNED	-	BDB	REVISED	-	---
						CHECKED	-	---	REVISED	-	---
						PLOT SCALE	=	1"=20' (22"X34")	DRAWN	-	BDB
						PLOT DATE	=	---	CHECKED	-	---

STATE OF ILLINOIS
DEPARTMENT OF TRANSPORTATION









CROSS SECTION
ILLINOIS STREET STA. 35+25 TO 42+50

SHEET NO. 12 OF 13 SHEETS

F.A.S. RTE.	SECTION	COUNTY	TOTAL SHEETS	SHEET NO.
N/A	19-00082-00-SW	LASALLE	13	12
ILLINOIS STREET		CONTRACT NO. 87904		
		ILLINOIS	La Salle Safe Routes To School	

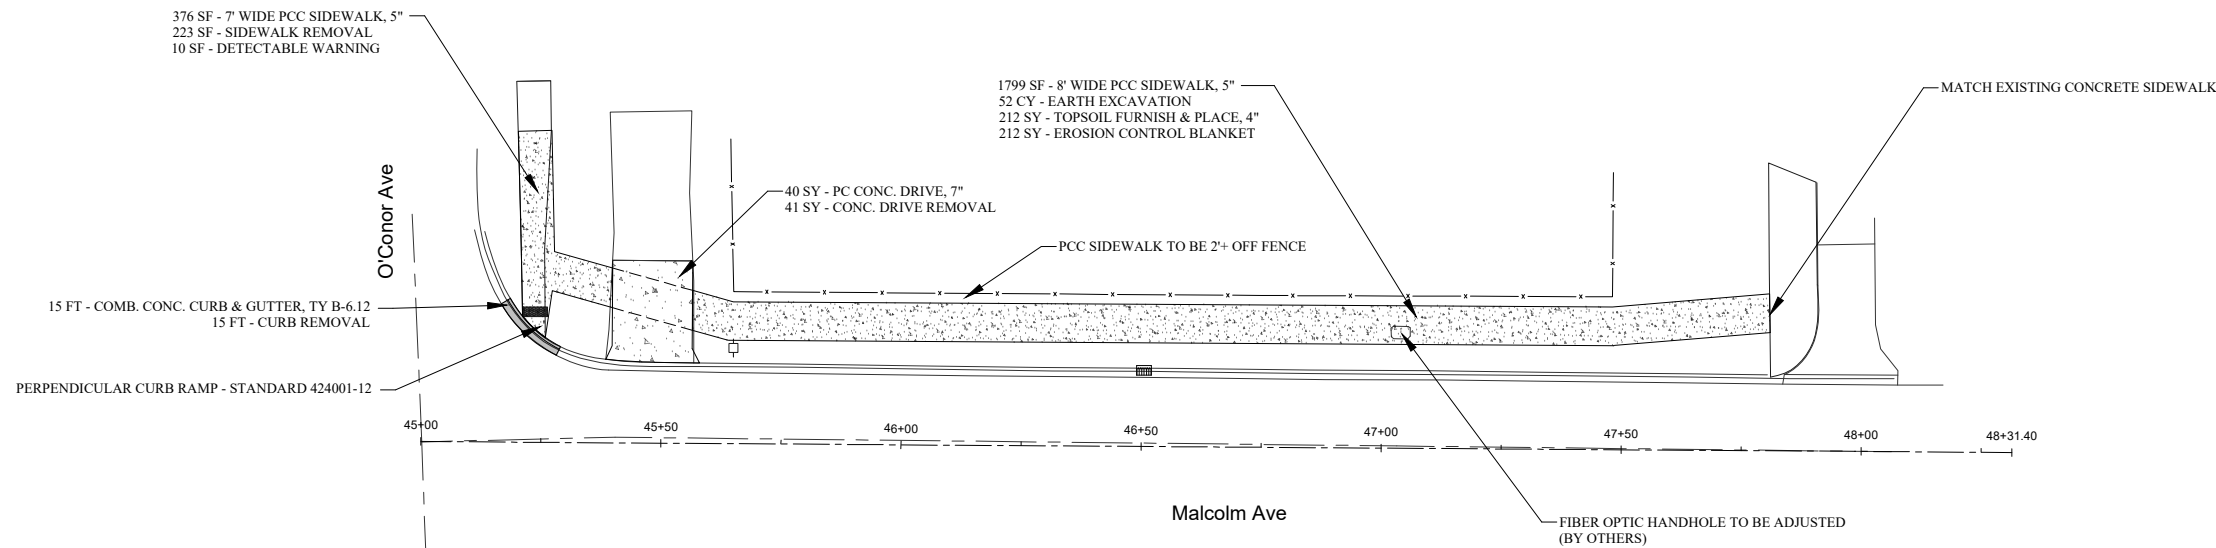

NOTE:
MEASUREMENT AND PAYMENT FOR PCC SIDEWALK, 5" SHALL
INCLUDE THE SIDEWALK THROUGH PCC DRIVEWAYS. THIS WORK
SHALL BE INCLUDED IN THE MEASUREMENT AND PAYMENT OF PCC
DRIVEWAY, 7"

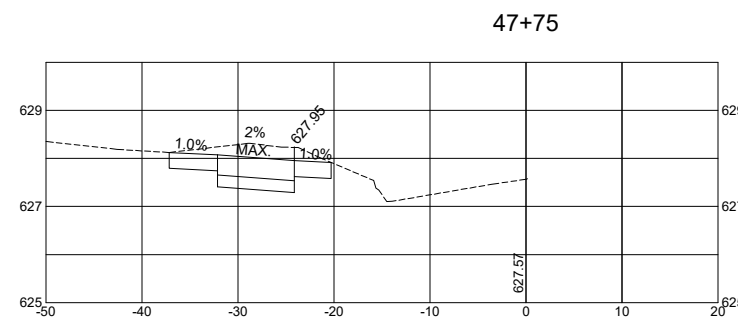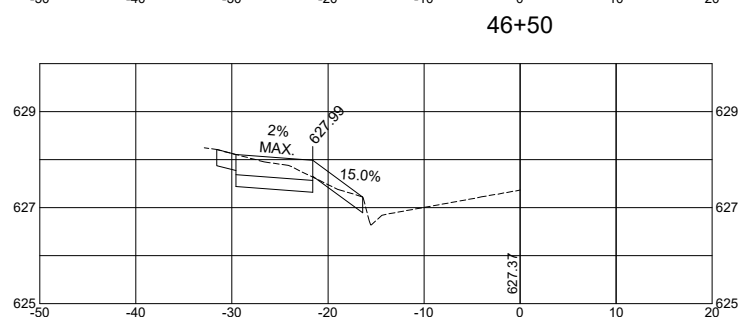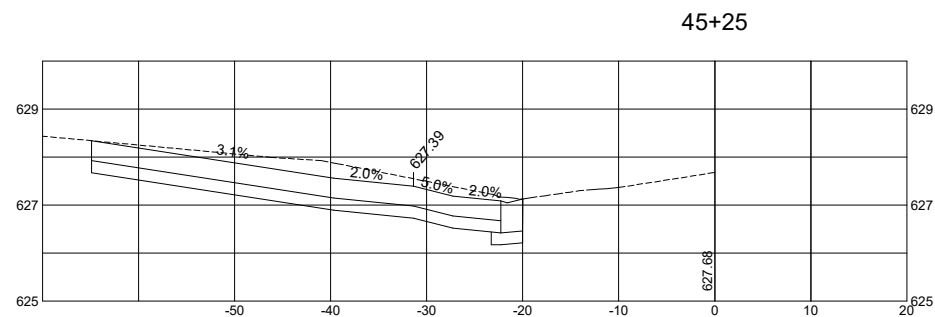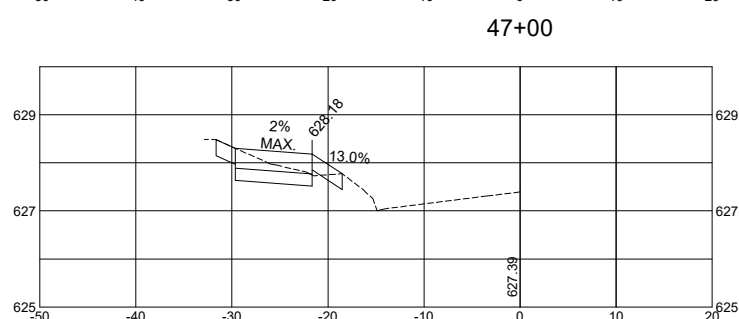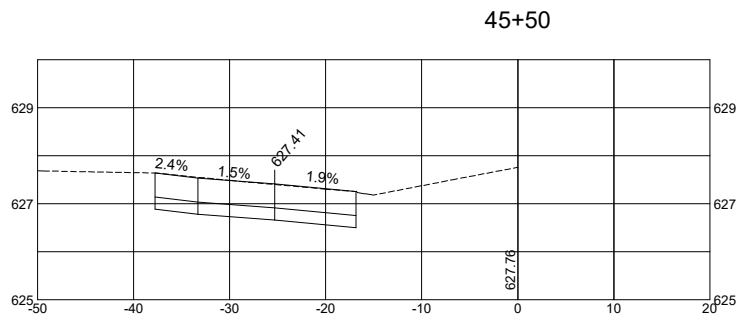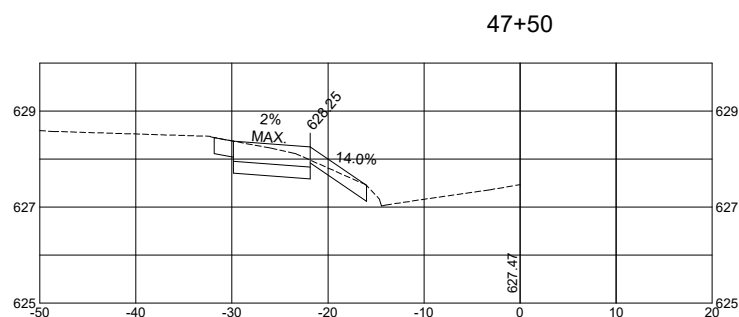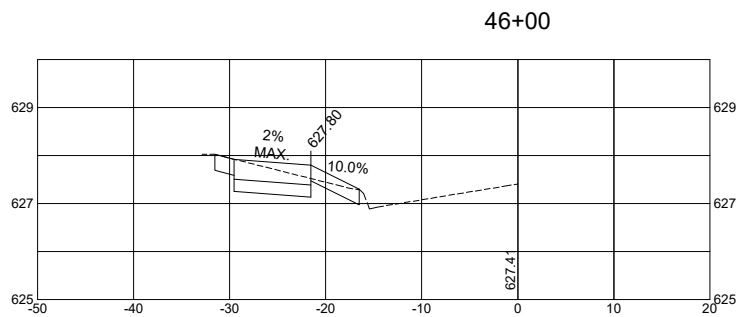 

FILE NAME = ---	USER NAME = BRIAN D. BROWN, PE	DESIGNED - BDB	REVISED - ---	STATE OF ILLINOIS DEPARTMENT OF TRANSPORTATION	PLAN/CROSS SECTION MALCOLM AVE. STA. 45+00 TO 48+00	F.A.S. RTE.	SECTION	COUNTY	TOTAL SHEETS	SHEET NO.
		CHECKED - ---	REVISED - ---			N/A	19-00082-00-SW	LASALLE	13	13
	PLOT SCALE = 1"=20' (22"X34")	DRAWN - BDB	REVISED - ---			MALCOLM AVENUE		CONTRACT NO. 87904		
	PLOT DATE = ---	CHECKED - ---	REVISED - ---			SHEET NO. 13 OF 13 SHEETS			ILLINOIS	La Salle Safe Routes To School