


INDEX OF SHEETS

SHEET NUMBER	DESCRIPTION
1	COVER SHEET
2	GENERAL NOTES, LEGEND AND COMMITMENTS
3	SUMMARY OF QUANTITIES
4-5	EXISTING TYPICAL SECTIONS
6-7	PROPOSED TYPICAL SECTIONS
8-10	QUANTITY SCHEDULES
11-12	REMOVAL PLAN
13-15	PLAN AND PROFILE
16	ADVANCED WARNING SIGNS
17-22	STAGE CONSTRUCTION PLAN
23-24	PAVEMENT MARKINGS
25-26	EROSION CONTROL PLAN
27	GEOMETRICS
28	SIDEWALK RAMP PLAN
29	MISCELLANEOUS DETAILS
30-40	CROSS SECTIONS

STANDARDS

000001-08
001001-02
001006
424001-12
606001-08
701501-06
701801-06
701901-10
780001-05

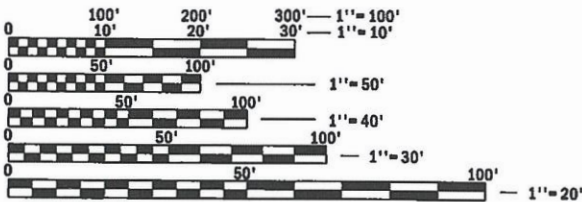

FULL SIZE PLANS HAVE BEEN PREPARED USING STANDARD ENGINEERING SCALES. REDUCED SIZED PLANS WILL NOT CONFORM TO STANDARD SCALES. IN MAKING MEASUREMENTS ON REDUCED PLANS, THE ABOVE SCALES MAY BE USED.

J.U.L.I.E.
JOINT UTILITY LOCATION INFORMATION FOR EXCAVATION
1-800-892-0123
OR 811


DESIGN DESIGNATION
FUNCTIONAL CLASSIFICATION: MINOR ARTERIAL
ADT: 5,130 (2020) 6,250 (2040)
DHV: 625 (2040)
DESIGN SPEED: 40 MPH

PRINTED BY THE AUTHORITY
OF THE STATE OF ILLINOIS

STATE OF ILLINOIS
DEPARTMENT OF TRANSPORTATION
**KEEBLER ROAD RESURFACING
PHASE 3
MARYVILLE, ILLINOIS**

F.A.U. ROUTE 9135 (KEEBLER ROAD)
STU FUNDS
SECTION NO: 20-00018-02-RS
MADISON COUNTY
PROJECT NO: JU3S(117)
JOB NO: C-98-015-24

PLAN 1" = 20'
PROFILE HORIZ. 1" = 20'
PROFILE VERT. 1" = 5'
CROSS SECTIONS 1" = 10' HORIZ.
1" = 5' VERT.

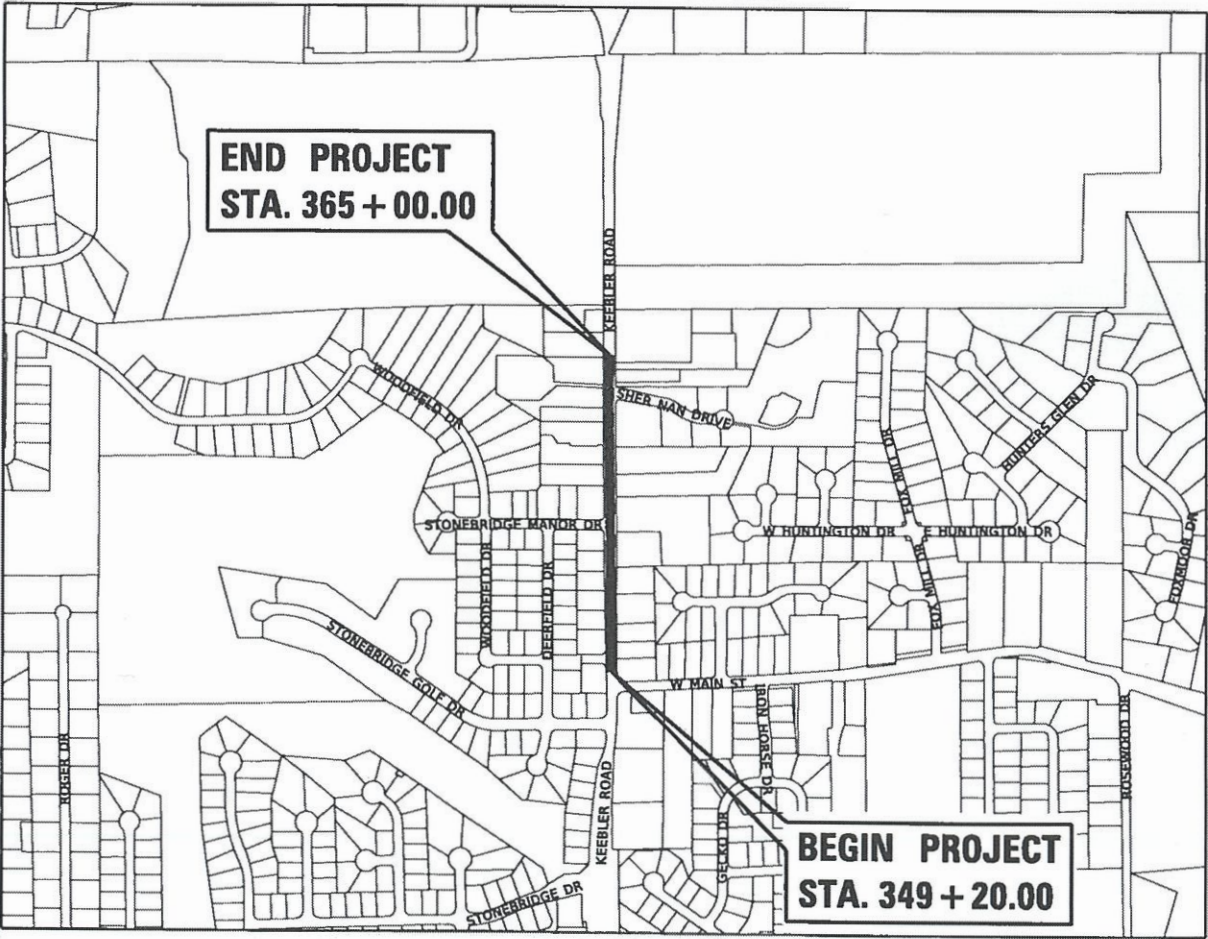

LOCATION MAP
SCALE: 1" = 500'

GROSS LENGTH OF PROJECT: 1580.00 LINEAR FEET - 0.299 MILES
NET LENGTH OF PROJECT: 1580.00 LINEAR FEET - 0.299 MILES
SECTION 3, T. 3 N., R. 8 W., 3RD P.M.
MADISON COUNTY

F.A.U. RTE.	SECTION	COUNTY	TOTAL SHEETS	SHEET NO.
9135	20-00018-02-RS	MADISON	40	1
CONTRACT NO. 97826				



STATE OF ILLINOIS
DEPARTMENT OF TRANSPORTATION

Approved: 05-21-2025
Wayne White
Mayor, Village of Maryville

Passed: 5-27-2025
Ring
District 8 Engineer of Local Roads and Streets

Releasing for Bid Based on Limited Review: 5-27-2025
Lora Ring
Region 5 Engineer



Expires 11-30-25

JUNEAU
ASSOCIATES, INC., P.C.
ENGINEERING & LAND SURVEYING

Professional Design Firm License No. 184.003389

2100 State Street, P.O. Box 1325
Granite City, IL 62040-4725
100 North Research Drive
Edwardsville, IL 62025-3638
330 N. Fourth Street, Suite 200
St. Louis, MO 63102-2007
555 West Central Rd, Suite 101
Hoffman Estates, IL 60192-1942

CONTRACT NO. 97826

MODEL: Default
FILE NAME: E:\Maryville\2023\E230704 Keebler Road Phase 3 Lorry Ln. to West Main St\gen notes keebler phase 3.dgn

LEGEND

	EVERGREEN (5" DIA)		FOUND CONCRETE MONUMENT		WATER LINE
	DECIDUOUS (8" DIA)		WATER METER		GAS LINE
	SHRUB		GAS METER		AERIAL ELECTRIC LINE
	FIRE HYDRANT		WATER VALVE		TELEPHONE LINE
	SIGN		GAS VALVE		CABLE TV LINE
	BOLLARD	(TBA)	TO BE ADJUSTED		STORM SEWER
	POWER POLE	(TBR)	TO BE REMOVED		SANITARY SEWER
	POWER POLE WITH DOWN GUY	(TBR&R)	TO BE REMOVED & RELOCATED		LIGHT POLE
	FENCE	(TBR&RBO)	TO BE REMOVED & RELOCATED BY OTHERS		STORM SEWER MANHOLE
	BENCH MARK	DND	DO NOT DISTURB		SANITARY SEWER MANHOLE
	DITCH/SWALE		PROPERTY LINE		CATCH BASIN
	EXISTING MAILBOX		EXIST R.O.W. LINE		INLET
			WOOD POST		

GENERAL NOTES:

ILLINOIS STATE LAW REQUIRES A 48-HR NOTICE BE GIVEN TO ALL UTILITIES BEFORE DIGGING. FIELD MARKING OF FACILITIES MAY BE OBTAINED BY CONTACTING J.U.L.I.E. OR FOR NON-J.U.L.I.E. MEMBERS, THE UTILITY COMPANY DIRECTLY. AGENCIES KNOWN TO HAVE FACILITIES WITHIN THE PROJECT AREA ARE AS FOLLOWS:

* AMEREN IP 2600 NORTH CENTER STREET MARYVILLE, ILLINOIS 62062 (618) 301-5327	GAS/ELECTRIC
* AT&T 160 WEST DIVISION STREET MARYVILLE, ILLINOIS 62062 (618) 346-6426	TELEPHONE/FIBER OPTIC
* CHARTER COMMUNICATIONS 941 CHARTER COMMONS DRIVE TOWN AND COUNTRY, MISSOURI 63017 (314) 386-1649	CABLE TV/FIBER OPTIC
* ILLINOIS AMERICAN WATER COMPANY 100 NORTH WATER WORKS DRIVE BELLEVILLE, ILLINOIS 62223 (618) 876-0011	WATER
* NATURAL GAS PIPELINE COMPANY COMPRESSOR STATION 310 7501 HUEY ROAD CENTRALIA, ILLINOIS 62801 (618) 599-2597	GAS PIPELINE
* SOUTHWESTERN ELECTRIC COOPERATIVE 10031 ELLIS ROAD ST. JACOB, ILLINOIS 62281 (800) 637-8667 EXT. 5933	ELECTRIC
* VILLAGE OF MARYVILLE 2520 NORTH CENTER STREET MARYVILLE, ILLINOIS 62062 (618) 345-7027 EXT. 2337	WATER, STORM AND SANITARY SEWERS

(MEMBERS OF J.U.L.I.E. (800) 892-0123 ARE INDICATED BY *. NON-J.U.L.I.E. MEMBERS MUST BE NOTIFIED INDIVIDUALLY)
FOR UTILITY LOCATION PURPOSES, THIS PROJECT IS LOCATED IN SECTION 3 OF TOWNSHIP 3 NORTH, RANGE 8 WEST OF THE THIRD PRINCIPAL MERIDIAN.

TREES SHALL BE PRESERVED THROUGHOUT THIS SECTION AS SHOWN ON THE PLANS AND AS DIRECTED BY THE ENGINEER.

THE CONTRACTOR SHALL CONSTRUCT PAVEMENT SO THAT FLOW ALONG CURBS AND/OR GUTTERS IS MAINTAINED, INCLUDING FLOW THROUGH INTERSECTIONS, AROUND CURB RETURNS AND TO EXISTING INLETS.

REMOVAL OF AGGREGATE PAVEMENT SURFACE AND OIL AND CHIP PAVEMENT SHALL NOT BE PAID FOR SEPERATELY, BUT WILL BE PAID FOR AS EARTH EXCAVATION.

ALL EXCAVATED AREAS DUE TO WIDENING AND/OR STRUCTURE AND SIDEWALK CONSTRUCTION OPERATIONS SHALL BE PROTECTED WITH EXTENDED LEG BARRICADES WITH APPROPRIATE LIGHTS. THIS WILL NOT BE PAID FOR SEPARATELY BUT WILL BE CONSIDERED INCLUDED IN THE CONTRACT.

THE CONTRACTOR SHALL BE RESPONSIBLE FOR AN ON-SITE INSPECTION PRIOR TO SUBMITTING A BID ON THIS PROJECT. UPON RECEIPT OF A BID, IT SHALL BE ASSUMED THAT THE CONTRACTOR IS FULLY FAMILIAR WITH THE CONSTRUCTION SITE.

THE CONTRACTOR SHALL VERIFY ALL DIMENSIONS AND CONDITIONS IN THE FIELD PRIOR TO CONSTRUCTION AND ORDERING OF MATERIALS.

REMOVAL OF LANDSCAPING SHALL BE PAID FOR ACCORDING TO ARTICLE 109.04 OF THE STANDARD SPECIFICATIONS.

AN ESTIMATED QUANTITY OF 100 TONS OF "AGGREGATE FOR TEMPORARY ACCESS" HAS BEEN INCLUDED IN THIS CONTRACT FOR THE PURPOSE OF MAINTAINING ACCESS TO PRIVATE PROPERTY AND SIDE ROADS THROUGHOUT CONSTRUCTION OPERATIONS DURING THIS CONTRACT.

THE FOLLOWING CONSTANTS WERE USED IN THE CALCULATION OF QUANTITIES FOR THIS PROJECT:

NITROGEN FERTILIZER NUTRIENT	90 LBS/ACRE
PHOSPHORUS FERTILIZER NUTRIENT	90 LBS/ACRE
POTASSIUM FERTILIZER NUTRIENT	90 LBS/ACRE
GRANULAR MATERIALS	2.05 TON/C.Y.
ASPHALT TACK COAT (ON MILLED SURFACE) (BETWEEN HMA LIFTS)	0.05 LB/SQ FT 0.025 LB/SQ FT

EXISTING UTILITIES SHOWN ON THE PLANS ARE PLOTTED FROM AVAILABLE INFORMATION. THEIR LOCATION SHOULD BE CONSIDERED APPROXIMATE ONLY AND THERE MAY BE OTHERS NOT SHOWN. IT SHALL BE THE CONTRACTOR'S RESPONSIBILITY TO LOCATE AND PROTECT ALL UTILITIES. ANY DAMAGE TO UTILITIES SHALL BE THE CONTRACTOR'S RESPONSIBILITY. THE CONTRACTOR IS ADVISED THAT LIMITED UNDERGROUND INVESTIGATION OF UTILITIES HAS BEEN PERFORMED IN CONNECTION WITH THIS PROJECT. SOME PLAN INFORMATION HAS BEEN OBTAINED FROM VISUAL SURFACE INSPECTION OR AVAILABLE DOCUMENTATION. THE OWNER AND ENGINEER ASSUME NO RESPONSIBILITY FOR THE PRESENCE, SPECIFIC SIZE, LOCATION OR CONDITION OF UNDERGROUND UTILITY AND DISTRIBUTION SYSTEMS. UTILITY LINE LOCATIONS SHOWN ARE APPROXIMATE AND MAY VARY FROM WHERE SHOWN ON THE PLANS.

THE CONTRACTOR SHALL BE RESPONSIBLE FOR CONTACTING THE FIRE DEPARTMENT AND POLICE DEPARTMENT OF THE RESPECTIVE MUNICIPALITY ANY TIME NORMAL TRAFFIC FLOW ON ANY STREET OR ROAD IS TO BE INTERRUPTED, HOWEVER BRIEFLY.

MARYVILLE POLICE DEPARTMENT	(618) 344-8899 (NON-EMERGENCY)
MARYVILLE FIRE DEPARTMENT	(618) 344-8099 (NON-EMERGENCY)
MADISON COUNTY SHERIFF DEPARTMENT	(618) 692-4433 (NON-EMERGENCY)

COMMITMENTS

* NO COMMITMENTS

THE FOLLOWING MIXTURE REQUIREMENTS ARE APPLICABLE FOR THIS PROJECT:

KEEBLER ROAD		
MIXTURE USE	SURFACE	BINDER
PG	PG 64-22	PG 64-22
DESIGN AIR VOIDS	4.0% @ Ndes=70	4.0% @ Ndes=70
MIX COMPOSITION	IL-9.5	IL-9.5FG
FRICTION AGG	MIXTURE D	
MIXTURE WEIGHT	112.0 LB/SQ FT.	112.0 LB/SQ FT.
QUALITY MANAGEMENT PROGRAM	QC/QA	QC/QA
SUBLOT SIZE	N/A	N/A
MATERIAL TRANSFER DEVICE	N/A	N/A


JUNEAU Job No. E230704	USER NAME = BSapkota	DESIGNED - BFK	REVISED -	KEEBLER ROAD RESURFACING PHASE 3 MARYVILLE, ILLINOIS	GENERAL NOTES, LEGEND AND COMMITMENTS			F.A.U. RTE.	SECTION	COUNTY	TOTAL SHEETS	SHEET NO.
		DRAWN - SD	REVISED -					9135	20-00018-02-R5	MADISON	40	2
	PLOT SCALE = 40.0000 ' / in.	CHECKED - BFK	REVISED -					CONTRACT NO. 97826				
	PLOT DATE = 5/15/2025	DATE - 5/15/2025	REVISED -		SCALE: NTS	SHEET 1 OF 1 SHEETS	STA. TO STA.	ILLINOIS FED. AID PROJECT				

CODE NO.	ITEM	UNIT	TOTAL QUANTITY
20200100	EARTH EXCAVATION	CU YD	220
25000200	SEEDING, CLASS 2	ACRE	0.25
25000400	NITROGEN FERTILIZER NUTRIENT	POUND	23
25000500	PHOSPHORUS FERTILIZER NUTRIENT	POUND	23
25000600	POTASSIUM FERTILIZER NUTRIENT	POUND	23
25100105	MULCH, METHOD 1	ACRE	0.50
28000250	TEMPORARY EROSION CONTROL SEEDING	POUND	25
31100300	SUBBASE GRANULAR MATERIAL, TYPE A 4"	SQ YD	260
40201000	AGGREGATE FOR TEMPORARY ACCESS	TON	100
40600275	BITUMINOUS MATERIALS (PRIME COAT)	POUND	585
40600290	BITUMINOUS MATERIALS (TACK COAT)	POUND	3192
40600370	LONGITUDINAL JOINT SEALANT	FOOT	1669
40600990	TEMPORARY RAMP	SQ YD	196
40602970	HOT-MIX ASPHALT BINDER COURSE, IL-9.5FG, N70	TON	383
40604062	HOT-MIX ASPHALT SURFACE COURSE, IL-9.5, MIX "D", N70	TON	470
42001300	PROTECTIVE COAT	SQ YD	2753
42300200	PORTLAND CEMENT CONCRETE DRIVEWAY PAVEMENT, 6 INCH	SQ YD	831
42400100	PORTLAND CEMENT CONCRETE SIDEWALK 4 INCH	SQ FT	14724
42400800	DETECTABLE WARNINGS	SQ FT	123
44000100	PAVEMENT REMOVAL	SQ YD	260
44000200	DRIVEWAY PAVEMENT REMOVAL	SQ YD	766
44000400	GUTTER REMOVAL	FOOT	117
44000500	COMBINATION CURB AND GUTTER REMOVAL	FOOT	772
44000600	SIDEWALK REMOVAL	SQ FT	13812
44201359	CLASS C PATCHES, TYPE IV, 10 INCH	SQ YD	96
60261510	INLETS TO BE ADJUSTED WITH NEW TYPE 20 FRAME AND GRATE	EACH	1
60605000	COMBINATION CONCRETE CURB AND GUTTER, TYPE B-6.24	FOOT	774
67100100	MOBILIZATION	L SUM	1
70300100	SHORT TERM PAVEMENT MARKING	FOOT	431
70300150	SHORT TERM PAVEMENT MARKING REMOVAL	SQ FT	144
70300221	TEMPORARY PAVEMENT MARKING - LINE 4" - PAINT	FOOT	3160

[illegible]

MODEL: Default
FILE NAME: P:\Maryville\2023\E230704_Keebler Road Phase 3 Lorry Ln. to West Main St\sumquantities keebler phase 3.dgn

JUNEAU Job No. E230704	USER NAME = BSapkota	DESIGNED - BFK	REVISED -	KEEBLER ROAD RESURFACING PHASE 3 MARYVILLE, ILLINOIS	SUMMARY OF QUANTITIES					F.A.U. RTE.	SECTION	COUNTY	TOTAL SHEETS	SHEET NO.
	PLOT SCALE = 100.0000 ' / in.	DRAWN - SD	REVISED -							9135	20-00018-02-RS	MADISON	40	3
	PLOT DATE = 5/16/2025	CHECKED - BFK	REVISED -		CONTRACT NO. 97826									
	DATE - 5/15/25	REVISED -	SCALE: NTS		SHEET 1 OF 1 SHEETS	STA. TO STA.	ILLINOIS FED. AID PROJECT							

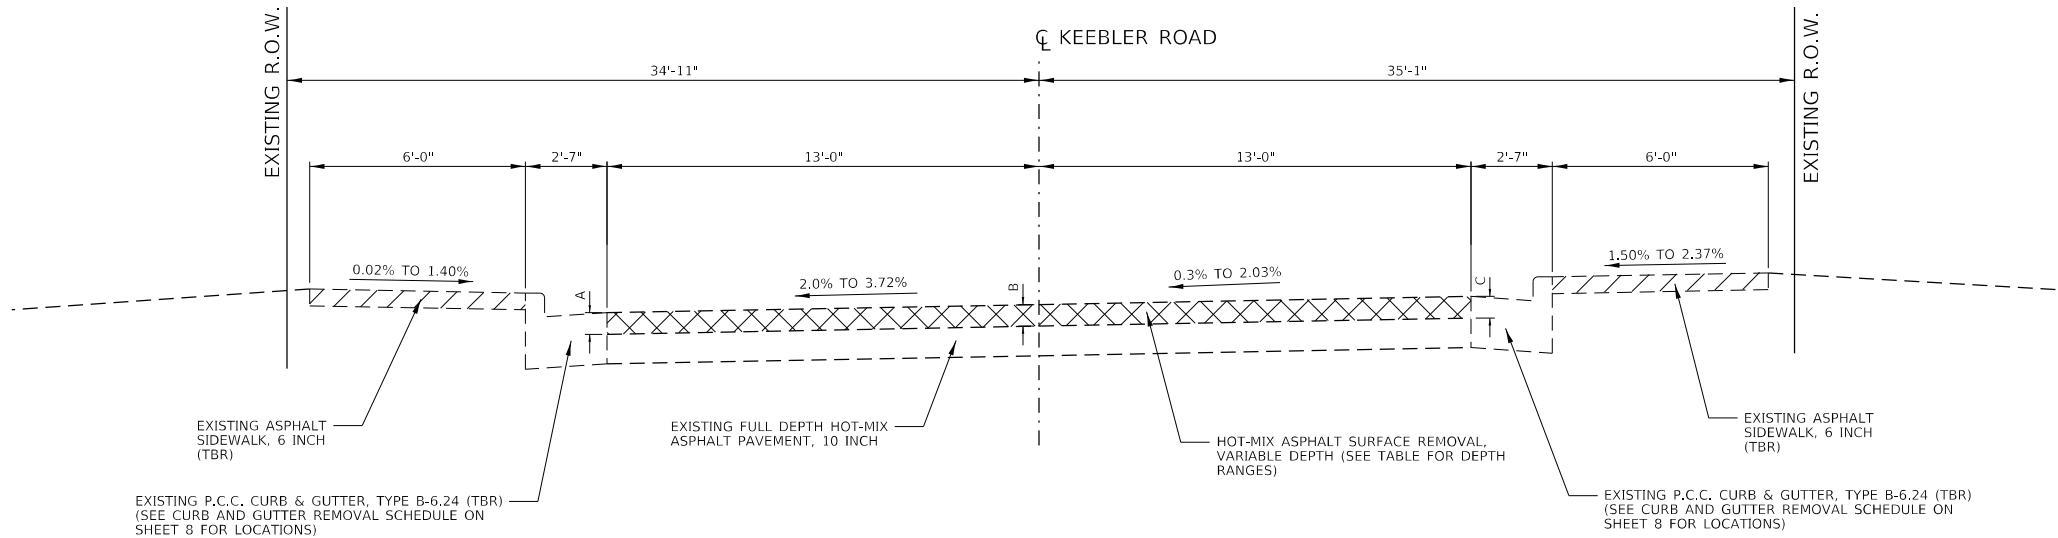

LEGEND



HOT-MIX ASPHALT SURFACE REMOVAL, VARIABLE DEPTH




ASPHALT SIDEWALK REMOVAL, 6"

KEEBLER ROAD EXISTING TYPICAL SECTION

STA. 349+20.00 TO STA. 350+00.00
(NOT TO SCALE)

VARIABLE DEPTH MILLING TABLE

STATION	A	B	C
STA. 349+20.00 TO STA. 350+00.00	2.6"-3"	1"-2.8"	3"-3.4"

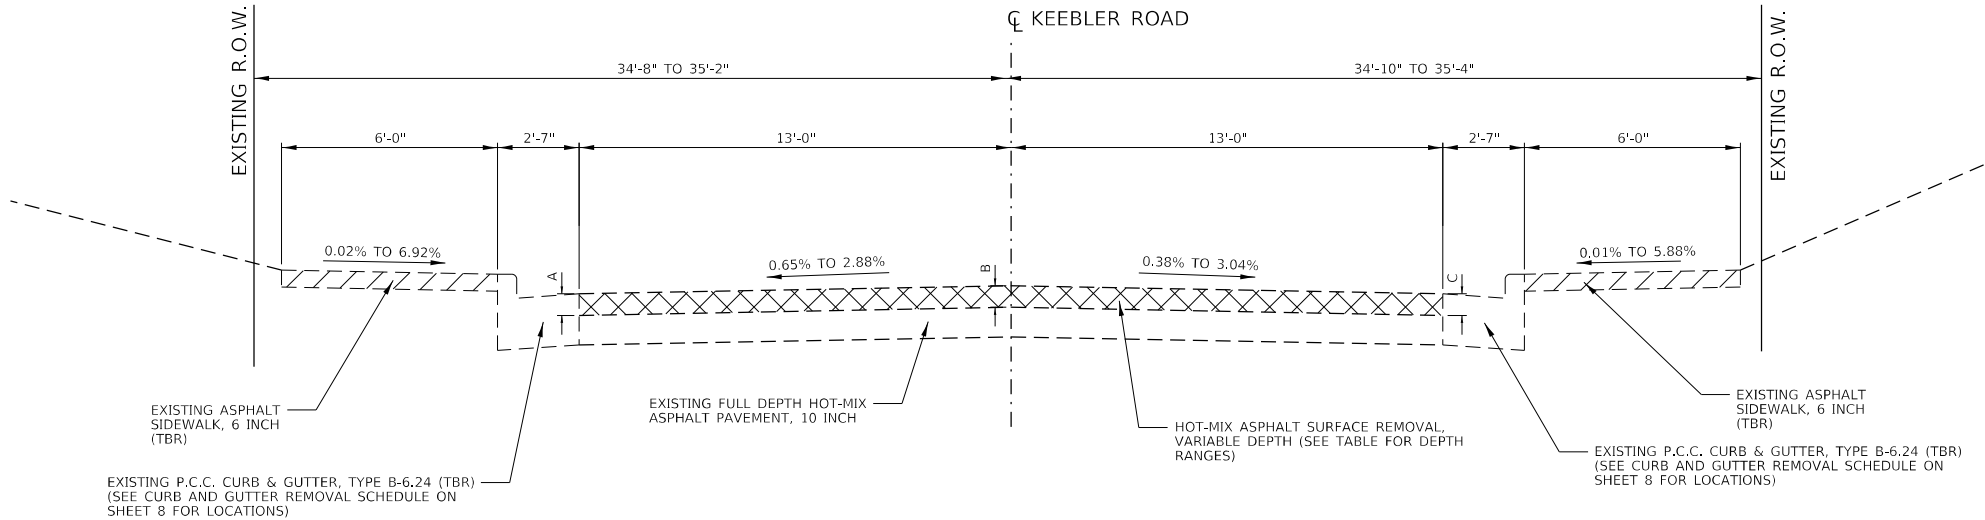

LEGEND



HOT-MIX ASPHALT SURFACE REMOVAL, VARIABLE DEPTH



ASPHALT SIDEWALK REMOVAL, 6"

KEEBLER ROAD EXISTING TYPICAL SECTION

STA. 350+00.00 TO STA. 365+00.00
(NOT TO SCALE)

VARIABLE DEPTH MILLING TABLE

STATION	A	B	C
STA. 350+00.00 TO STA. 355+00.00	2.6"-3.2"	2.2"-3.3"	2.7"-3.6"
STA. 355+00.00 TO STA. 361+50.00	2.6"-3.5"	3"-4.2"	2.4"-3.4"
STA. 361+50.00 TO STA. 363+50.00	2.4"-3.5"	2.2"-3.6"	2.5"-4"
STA. 363+50.00 TO STA. 365+00.00	3.1"-4.3"	2.2"-5.3"	3"-5.3"

MODEL: Default
FILE NAME: Maryville2023/E230704 Keebler Road Phase 3 Lorry Ln. to West Main Street Typical sections Keebler Phase 3.dgn
JUNEAU Job No. E230704


USER NAME = BSapkota	DESIGNED - BFK	REVISED -
	DRAWN - SD	REVISED -
PLOT SCALE = 40.0000 ' / in.	CHECKED - BFK	REVISED -
PLOT DATE = 5/15/2025	DATE - 5/15/2025	REVISED -

KEEBLER ROAD RESURFACING
PHASE 3
MARYVILLE, ILLINOIS

EXISTING TYPICAL SECTIONS
KEEBLER ROAD

SCALE: NTS SHEET 1 OF 2 SHEETS STA. 349+20.00 TO STA. 365+00.00

F.A.U. RTE.	SECTION	COUNTY	TOTAL SHEETS	SHEET NO.
9135	20-00018-02-RS	MADISON	40	4
CONTRACT NO. 97826				
ILLINOIS FED. AID PROJECT				

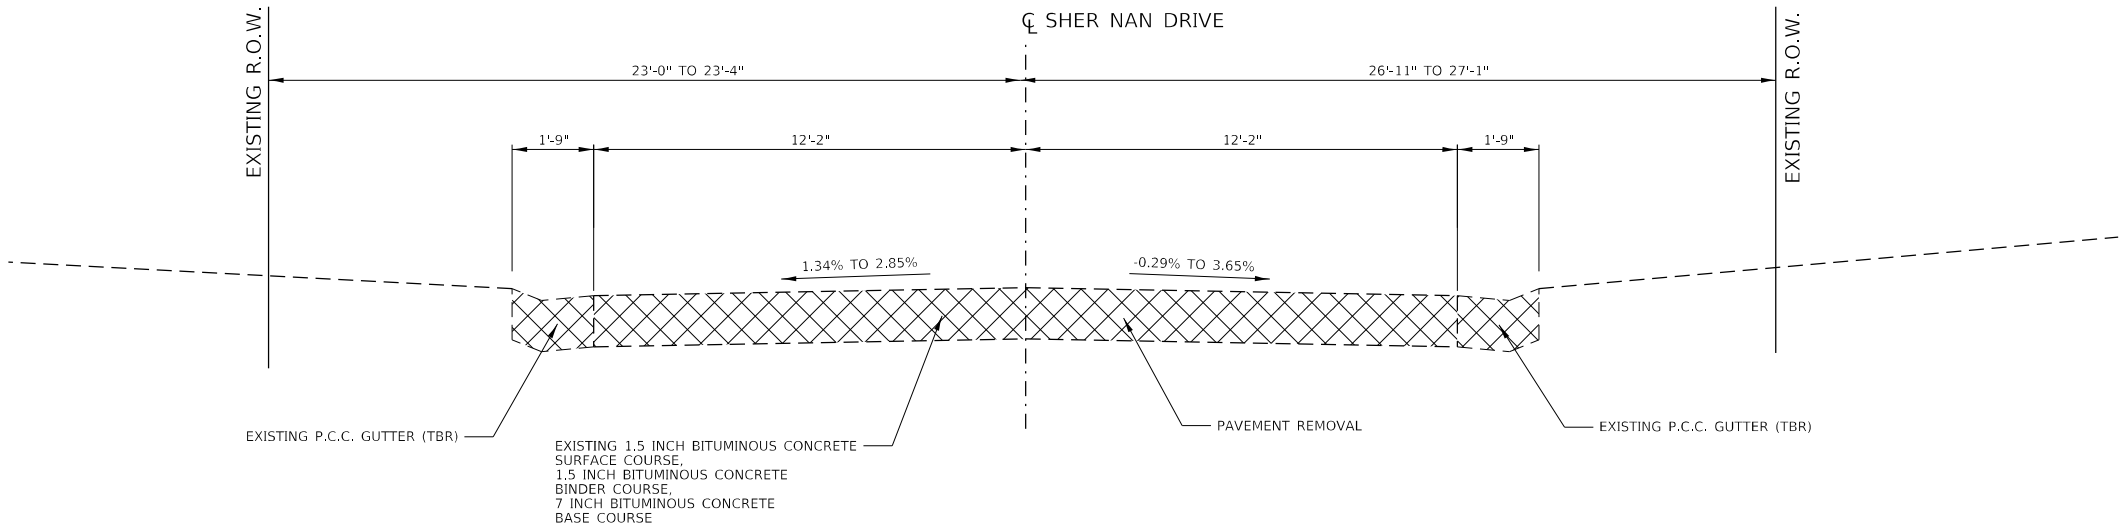

LEGEND



REMOVAL

SHER NAN DRIVE EXISTING TYPICAL SECTION

STA. 3+97.69 TO STA. 4+86.83
(NOT TO SCALE)

MODEL: Default
FILE NAME: Maryville2023/E230704 Keebler Road Phase 3 Lorry Ln. to West Main S\\typical sections keebler Phase 3.dgn
JUNEAU Job No. E230704


USER NAME = BSapkota	DESIGNED - BFK	REVISED -
	DRAWN - SD	REVISED -
PLOT SCALE = 40.0000 ' / in.	CHECKED - BFK	REVISED -
PLOT DATE = 5/15/2025	DATE - 5/15/2025	REVISED -

KEEBLER ROAD RESURFACING
PHASE 3
MARYVILLE, ILLINOIS

EXISTING TYPICAL SECTION
SHER NAN DRIVE

SCALE: NTS SHEET 2 OF 2 SHEETS STA. 3+97.69 TO STA. 4+86.83


F.A.U. RTE.	SECTION	COUNTY	TOTAL SHEETS	SHEET NO.
9135	20-00018-02-RS	MADISON	40	5
CONTRACT NO. 97826				
ILLINOIS FED. AID PROJECT				

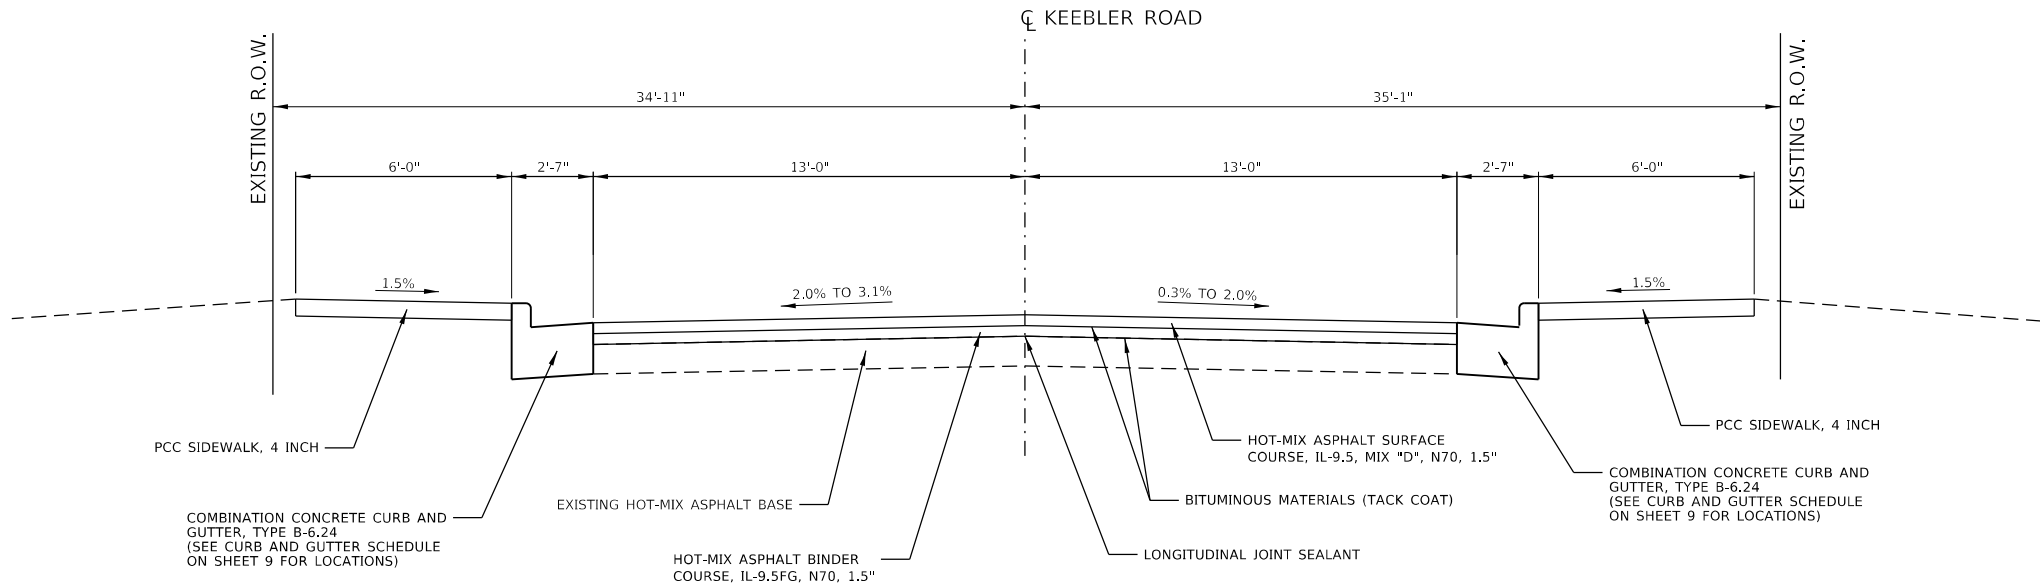

SLOPE TABLE		
SUPERELEVATION	STATION	LT (%) RT (%)
	STA. 349+20.00	2.7 0.3
	TRANSITION	
	STA. 349+50.00	3.1 2.0
	TRANSITION	
	STA. 350+00.00	2 1.5

KEEBLER ROAD PROPOSED TYPICAL SECTION

STA. 349+20.00 TO STA. 350+00.00
(NOT TO SCALE)

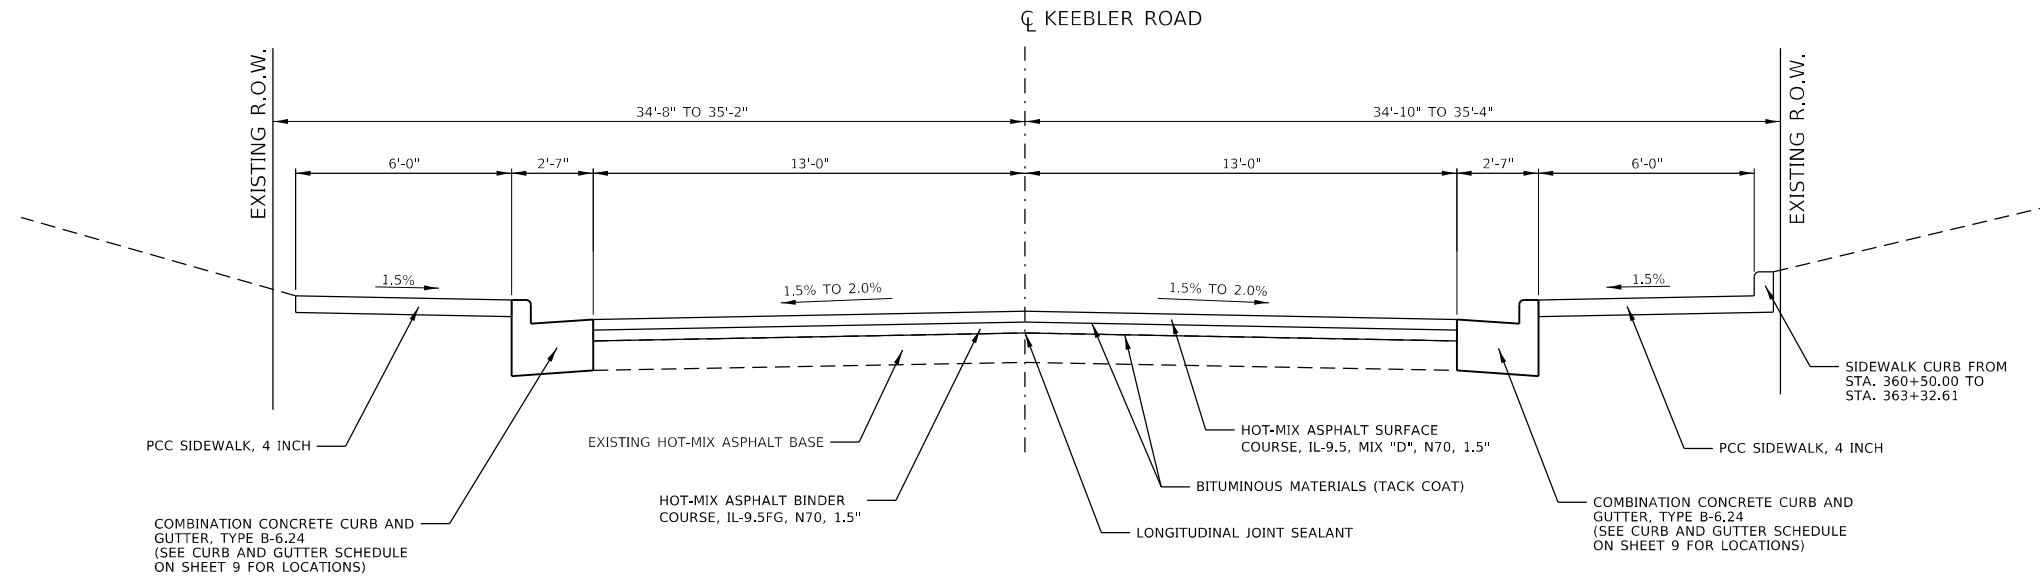

SLOPE TABLE		
STATION	LT (%)	RT (%)
STA. 350+00.00 TO STA. 351+50.00	2	2
TRANSITION		
STA. 352+00.00	2	1.5
TRANSITION		
STA. 352+50.00 TO STA. 353+50.00	1.5	1.5
TRANSITION		
STA. 354+00.00 TO STA. 355+50.00	2	1.5
TRANSITION		
STA. 356+00.00	1.5	1.5
TRANSITION		
STA. 356+50.00	2	1.5
TRANSITION		
STA. 357+00.00 TO STA. 357+50.00	1.5	1.5
TRANSITION		
STA. 358+00.00	2	2
TRANSITION		
STA. 358+50.00	1.5	1.5
TRANSITION		
STA. 359+00.00	2	1.5
TRANSITION		
STA. 359+50.00 TO STA. 361+00.00	2	2
TRANSITION		
STA. 361+50.00	1.5	2
TRANSITION		
STA. 362+00.00 TO STA. 363+00.00	2	2
TRANSITION		
STA. 363+50.00	2	1.5
TRANSITION		
STA. 364+00.00 TO STA. 365+00.00	1.5	2

KEEBLER ROAD PROPOSED TYPICAL SECTION

STA. 350+00.00 TO STA. 365+00.00
(NOT TO SCALE)


MODEL: Default
FILE NAME: P:\Maryville\2023\EE230704 Keebler Road Phase 3 Lorry Ln. to West Main St\typical sections keebler Phase 3.dgn
JUNEAU Job No. E230704

USER NAME = BSapkota	DESIGNED - BFK	REVISED -
	DRAWN - SD	REVISED -
PLOT SCALE = 40.0000 ' / in.	CHECKED - BFK	REVISED -
PLOT DATE = 5/15/2025	DATE - 5/15/2025	REVISED -

KEEBLER ROAD RESURFACING
PHASE 3
MARYVILLE, ILLINOIS

PROPOSED TYPICAL SECTIONS KEEBLER ROAD		
SCALE: NTS	SHEET 1 OF 2 SHEETS	STA. 349+20.00 TO STA. 365+00.00

F.A.U. RTE.	SECTION	COUNTY	TOTAL SHEETS	SHEET NO.
9135	20-00018-02-RS	MADISON	40	6
CONTRACT NO. 97826				
ILLINOIS FED. AID PROJECT				

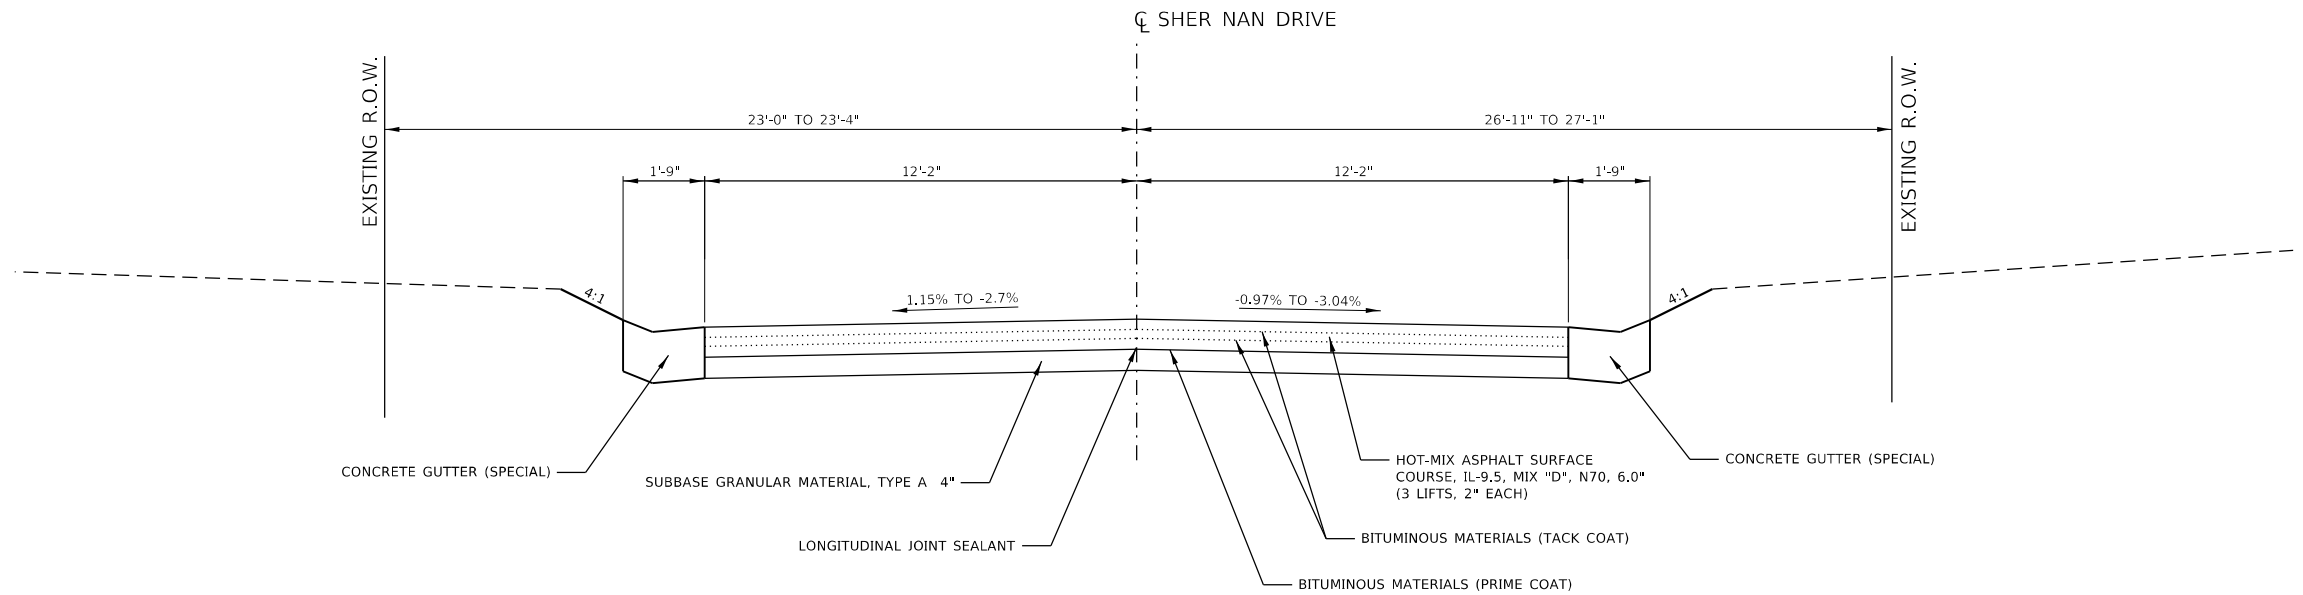

SHER NAN DRIVE PROPOSED TYPICAL SECTION

STA. 3+97.69 TO STA. 4+86.83
(NOT TO SCALE)

MODEL: Default
FILE NAME: Maryville2023/E230704 Keebler Road Phase 3 Lorry Ln. to West Main S\\typical sections keebler Phase 3.dgn
JUNEAU Job No. E230704

USER NAME = BSapkota	DESIGNED - BFK	REVISED -
	DRAWN - SD	REVISED -
PLOT SCALE = 40.0000 ' / in.	CHECKED - BFK	REVISED -
PLOT DATE = 5/15/2025	DATE - 5/15/2025	REVISED -

**KEEBLER ROAD RESURFACING
PHASE 3
MARYVILLE, ILLINOIS**

PROPOSED TYPICAL SECTION SHER NAN DRIVE			
SCALE: NTS	SHEET 2 OF 2 SHEETS	STA. 3+97.69	TO STA. 4+86.83

F.A.U. RTE.	SECTION	COUNTY	TOTAL SHEETS	SHEET NO.
9135	20-00018-02-RS	MADISON	40	7
CONTRACT NO. 97826				
ILLINOIS FED. AID PROJECT				

CURB AND GUTTER REMOVAL SCHEDULE

LOCATION	COMBINATION CURB AND GUTTER REMOVAL (FOOT)	GUTTER REMOVAL (FOOT)
KEEBLER ROAD		
STA. 349+66.58 - 14.75' LT TO STA. 349+77.37 - 14.82' LT	10.8	
STA. 349+91.02 - 15.02' RT TO STA. 350+00.61 - 15.02' RT	9.6	
STA. 350+00.75 - 15.07' LT TO STA. 350+08.59 - 14.95' LT	7.8	
STA. 350+21.73 - 15.04' RT TO STA. 350+31.04 - 15.05' RT	9.3	
STA. 351+29.96 - 15.08' RT TO STA. 351+38.66 - 15.08' RT	8.7	
STA. 351+66.28 - 15.06' RT TO STA. 351+74.69 - 15.02' RT	8.4	
STA. 351+81.66 - 14.80' LT TO STA. 351+90.40 - 14.76' LT	8.8	
STA. 352+16.72 - 14.80' LT TO STA. 352+23.66 - 14.82' LT	7.0	
STA. 352+58.95 - 15.22' RT TO STA. 352+68.42 - 15.24' RT	9.5	
STA. 352+90.14 - 15.20' RT TO STA. 352+96.95 - 15.23' RT	6.8	
STA. 353+09.01 - 15.20' LT TO STA. 353+19.54 - 15.23' LT	10.5	
STA. 353+19.91 - 15.35' RT TO STA. 353+54.97 - 15.37' RT	35.1	
STA. 353+37.70 - 14.72' LT TO STA. 353+45.00 - 14.73' LT	7.3	
STA. 354+13.46 - 14.60' LT TO STA. 354+24.44 - 14.71' LT	11.0	
STA. 354+50.81 - 14.69' LT TO STA. 354+57.47 - 14.66' LT	6.6	
STA. 354+83.42 - 15.32' RT TO STA. 354+94.89 - 15.36' RT	11.5	
STA. 355+13.66 - 15.45' RT TO STA. 355+20.46 - 15.26' RT	6.8	
STA. 355+18.08 - 14.62' LT TO STA. 355+30.81 - 14.75' RT	12.7	
STA. 355+54.92 - 14.63' LT TO STA. 355+62.10 - 14.64' LT	7.2	
STA. 356+15.03 - 14.61' LT TO STA. 356+26.25 - 14.66' LT	11.2	
STA. 356+51.14 - 14.65' LT TO STA. 356+87.07 - 31.10' LT	41.9	
STA. 357+23.85 - 30.44' LT TO STA. 357+66.03 - 14.75' LT	47.8	
STA. 357+91.09 - 14.72' LT TO STA. 358+00.89 - 14.73' LT	8.0	
STA. 357+97.42 - 15.01' RT TO STA. 358+03.35 - 15.00' RT	5.9	
STA. 358+28.46 - 15.17' RT TO STA. 358+33.02 - 15.14' RT	4.6	
STA. 358+54.70 - 15.11' RT TO STA. 358+62.04 - 15.03' RT	7.3	
STA. 358+99.10 - 14.78' LT TO STA. 359+06.29 - 14.84' LT	7.2	
STA. 359+31.09 - 14.88' LT TO STA. 359+41.71 - 14.82' LT	10.6	
STA. 359+86.61 - 14.98' RT TO STA. 359+94.37 - 14.96' RT	7.8	
STA. 360+12.57 - 15.03' RT TO STA. 360+22.61 - 15.06' RT	10.0	
STA. 360+79.74 - 14.86' LT TO STA. 360+86.05 - 14.80' LT	6.3	
STA. 361+28.35 - 14.75' LT TO STA. 361+41.37 - 14.86' LT	13.0	
STA. 362+56.71 - 14.93' LT TO STA. 363+16.72 - 14.91' LT	60.0	
STA. 363+27.61 - 15.03' RT TO STA. 363+57.42 - 40.48' RT	48.4	
STA. 363+50.00 - 14.88' LT TO STA. 365+00.00 - 15.64' LT	150.1	
STA. 363+83.38 - 45.82' RT TO STA. 365+00.00 - 15.04' RT	136.9	
SHER NAN DR		
STA. 03+97.69 - 13.21' LT TO STA. 04+56.30 - 13.32' LT		58.6
STA. 03+97.69 - 13.17' RT TO STA. 04+55.85 - 13.17' RT		58.2
TOTAL	772	117

PROTECTIVE COAT SCHEDULE

LOCATION	PROTECTIVE COAT (SQ YD)
KEEBLER ROAD	
P.C.C. SIDEWALK, 4 INCH	1636
P.C.C. DRIVEWAY PAVEMENT, 6 INCH	831
COMBINATION CONCRETE CURB AND GUTTER TYPE B-6.24	286
TOTAL	2753

DRIVEWAY PAVEMENT REMOVAL SCHEDULE

LOCATION	OFFSET	DRIVEWAY PAVEMENT REMOVAL (SQ YD)
KEEBLER ROAD		
P.E. @ STA. 349+89.17	LT	30.3
P.E. @ STA. 350+10.45	RT	24.0
P.E. @ STA. 351+52.53	RT	38.8
P.E. @ STA. 352+03.95	LT	23.1
P.E. @ STA. 352+79.24	RT	35.6
F.E. @ STA. 353+28.47	LT	35.2
F.E. @ STA. 353+40.08	RT	30.5
P.E. @ STA. 354+37.55	LT	45.0
P.E. @ STA. 355+03.53	RT	17.8
P.E. @ STA. 355+43.02	LT	38.2
P.E. @ STA. 356+39.01	LT	33.0
P.E. @ STA. 357+79.89	LT	49.3
P.E. @ STA. 358+16.75	RT	33.0
P.E. @ STA. 358+44.64	RT	28.1
P.E. @ STA. 359+13.20	LT	22.3
P.E. @ STA. 360+03.02	RT	35.2
P.E. @ STA. 360+98.85	LT	27.2
P.E. @ STA. 361+15.95	LT	30.3
P.E. @ STA. 362+85.42	LT	90.6
P.E. @ STA. 363+68.46	LT	18.2
P.E. @ STA. 364+09.86	RT	14.7
P.E. @ STA. 364+11.44	LT	35.8
P.E. @ STA. 364+34.35	LT	16.4
SHER NAN DR		
P.E. @ STA 4+12.28	LT	13.6
TOTAL		766

PAVEMENT REMOVAL SCHEDULE

LOCATION	PAVEMENT REMOVAL (SQ YD)
SHER NAN DR	
STA. 03+97.69 TO STA. 04+86.83	259.8
TOTAL	260

SIDEWALK REMOVAL SCHEDULE

LOCATION	SIDEWALK REMOVAL (SQ FT)
KEEBLER ROAD	
STA. 348+93.18 - 21.51' RT TO STA. 349+93.23 - 21.65' RT	597.9
STA. 349+17.00 - 22.12' LT TO STA. 349+73.11 - 21.55' LT	353.9
STA. 350+05.02 - 15.57' LT TO STA. 351+86.21 - 15.45' LT	1054.9
STA. 350+28.81 - 21.79' RT TO STA. 351+33.94 - 21.73' RT	619.0
STA. 351+70.69 - 15.69' RT TO STA. 352+64.17 - 15.78' RT	542.3
STA. 352+21.12 - 21.28' LT TO STA. 353+15.14'- 15.39' LT	545.0
STA. 352+94.35 - 15.82' RT TO STA. 353+25.08'- 15.97' RT	169.7
STA. 353+42.59 - 15.36' LT TO STA. 353+19.84'- 15.28' LT	454.4
STA. 353+52.43 - 16.00' RT TO STA. 354+90.67'- 15.98' RT	788.8
STA. 354+55.45 - 15.30' LT TO STA. 355+26.48'- 15.34' LT	406.4
STA. 355+17.89 - 16.00' RT TO STA. 358+01.84'- 21.52' RT	1643.6
STA. 355+60.23 - 21.26' LT TO STA. 356+22.27'- 15.39' LT	345.6
STA. 356+54.05 - 15.40' LT TO STA. 356+77.19'- 21.23' LT	105.2
STA. 357+32.98 - 21.50' LT TO STA. 357+63.46'- 15.41' LT	148.2
STA. 357+96.01 - 15.18' LT TO STA. 359+02.00'- 21.40' LT	626.3
STA. 358+59.04 - 15.75' RT TO STA. 359+89.75'- 21.67' RT	748.7
STA. 359+35.63 - 21.47' LT TO STA. 360+82.55'- 15.55' LT	879.4
STA. 360+16.77 - 21.38' RT TO STA. 363+53.15'- 21.53' RT	1914.2
STA. 361+33.35 - 15.47' LT TO STA. 362+58.37'- 15.53' LT	724.7
STA. 363+12.02 - 21.39' LT TO STA. 363+53.33'- 15.47' LT	252.6
STA. 363+81.14 - 15.56' LT TO STA. 363+99.84'- 15.59' LT	110.3
STA. 363+91.62 - 21.43' RT TO STA. 364+03.19'- 21.48' RT	39.4
STA. 364+24.47 - 15.31' RT TO STA. 365+00.00'- 21.56' RT	447.9
STA. 364+49.75 - 21.22' LT TO STA. 365+00.00'- 21.64' LT	293.2
TOTAL	13812

HOT-MIX ASPHALT SURFACE REMOVAL SCHEDULE

LOCATION	HOT-MIX ASPHALT SURFACE REMOVAL, VARIABLE DEPTH (SQ YD)
KEEBLER ROAD	
STA. 349+20.00 TO STA. 365+00.00	4556.1
TOTAL	4556

MODEL: Default
FILE NAME: Maryville2023/E230704 Keebler Road Phase 3 Lorry Ln. to West Main St\combschid Keebler Phase 3.dgn
JUNEAU Job No. E230704

JUNEAU Job No. E230704	USER NAME = Jeremy	DESIGNED - BFK	REVISED -	KEEBLER ROAD RESURFACING PHASE 3 MARYVILLE, ILLINOIS	QUANTITY SCHEDULES			F.A.U. RTE.	SECTION	COUNTY	TOTAL SHEETS	SHEET NO.
		DRAWN - SD	REVISED -					9135	20-00018-02-R5	MADISON	40	8
	PLOT SCALE = 100.0000 ' / in.	CHECKED - BFK	REVISED -					CONTRACT NO. 97826				
	PLOT DATE = 5/16/2025	DATE - 5/15/2025	REVISED -		SCALE: NTS	SHEET 1	OF 3 SHEETS	STA.	TO STA.	ILLINOIS	FED. AID PROJECT	

EARTHWORK SCHEDULE

LOCATION	EARTH EXCAVATION (CU YD)	EARTH * EXCAVATION ADJUSTED FOR SHRINKAGE (CU YD)	EMBANKMENT (CU YD)	EARTHWORK BALANCE WASTE (+) OR SHORTAGE (-) (CU YD)
KEEBLER ROAD STA. 349+20.00 TO STA. 365+00.00	220	165	78	(+)87
TOTAL	220	165	78	(+)87

NOTES: * BASED ON 25% SHRINKAGE

COMBINATION CURB AND GUTTER SCHEDULE

LOCATION	COMBINATION CONCRETE CURB AND GUTTER, TYPE B-6,24 (FOOT)	CONCRETE GUTTER (SPECIAL) (FOOT)
KEEBLER ROAD		
STA. 349+66.58 - 14.75' LT TO STA. 349+77.37 - 14.82' LT	10.8	
STA. 349+91.02 - 15.02' RT TO STA. 350+00.61 - 15.02' RT	9.6	
STA. 350+00.75 - 15.07' LT TO STA. 350+08.59 - 14.95' LT	7.8	
STA. 350+21.73 - 15.04' RT TO STA. 350+31.04 - 15.05' RT	9.3	
STA. 351+29.96 - 15.08' RT TO STA. 351+38.66 - 15.08' RT	8.7	
STA. 351+66.28 - 15.06' RT TO STA. 351+74.69 - 15.02' RT	8.4	
STA. 351+81.66 - 14.80' LT TO STA. 351+90.40 - 14.76' LT	8.7	
STA. 352+16.72 - 14.80' LT TO STA. 352+23.66 - 14.82' LT	7.0	
STA. 352+58.95 - 15.22' RT TO STA. 352+68.42 - 15.24' RT	9.5	
STA. 352+90.14 - 15.20' RT TO STA. 352+96.95 - 15.23' RT	6.8	
STA. 353+09.01 - 15.20' LT TO STA. 353+19.54 - 15.23' LT	10.5	
STA. 353+19.91 - 15.35' RT TO STA. 353+54.97 - 15.37' RT	35.1	
STA. 353+37.70 - 14.72' LT TO STA. 353+45.00 - 14.73' LT	7.3	
STA. 354+13.46 - 14.60' LT TO STA. 354+24.44 - 14.71' LT	11.0	
STA. 354+50.81 - 14.69' LT TO STA. 354+57.47 - 14.66' LT	6.6	
STA. 354+83.42 - 15.32' RT TO STA. 354+94.89 - 15.36' RT	11.5	
STA. 355+13.66 - 15.45' RT TO STA. 355+20.46 - 15.26' RT	6.8	
STA. 355+18.08 - 14.63' LT TO STA. 355+30.81 - 14.63' LT	12.7	
STA. 355+54.92 - 14.63' LT TO STA. 355+62.10 - 14.63' LT	7.2	
STA. 356+15.03 - 14.63' LT TO STA. 356+26.25 - 14.63' LT	11.2	
STA. 356+51.14 - 14.62' LT TO STA. 356+87.07 - 31.20' LT	41.8	
STA. 357+24.17 - 30.62' LT TO STA. 357+66.03 - 14.82' LT	47.6	
STA. 357+91.09 - 14.84' LT TO STA. 358+01.89 - 14.73' LT	10.0	
STA. 357+97.42 - 15.01' RT TO STA. 358+03.35 - 15.00' RT	6.0	
STA. 358+28.46 - 15.17' RT TO STA. 358+33.02 - 15.14' RT	4.6	
STA. 358+54.70 - 15.11' RT TO STA. 358+62.04 - 15.03' RT	7.4	
STA. 358+99.10 - 14.78' LT TO STA. 359+06.29 - 14.84' LT	7.2	
STA. 359+31.09 - 14.88' LT TO STA. 359+41.71 - 14.82' LT	10.6	
STA. 359+86.61 - 14.98' RT TO STA. 359+94.37 - 14.96' RT	7.8	
STA. 360+12.57 - 15.03' RT TO STA. 360+22.61 - 15.06' RT	10.0	
STA. 360+79.74 - 14.86' LT TO STA. 360+86.05 - 14.80' LT	6.3	
STA. 361+28.35 - 14.75' LT TO STA. 361+41.37 - 14.86' LT	13.0	
STA. 362+56.71 - 14.93' LT TO STA. 363+16.72 - 14.91' LT	60.0	
STA. 363+27.62 - 15.03' RT TO STA. 363+57.43 - 41.28' RT	48.8	
STA. 363+50.00 - 14.88' LT TO STA. 365+00.00 - 15.03' LT	150.0	
STA. 363+83.38 - 45.82' RT TO STA. 365+00.00 - 15.04' RT	136.7	
SHER NAN DR		
STA. 03+97.69 - 13.17' LT TO STA. 04+55.52 - 13.17' LT		57.8
STA. 03+97.69 - 13.17' RT TO STA. 04+55.48-13.12' RT		58.2
TOTAL	774	116

SEEDING SCHEDULE

LOCATION	TEMPORARY EROSION CONTROL SEEDING (LB)	SEEDING CLASS 2 (ACRE)	NITROGEN FERTILIZER NUTRIENT (LB)	PHOSPHORUS FERTILIZER NUTRIENT (LB)	POTASSIUM FERTILIZER NUTRIENT (LB)	MULCH METHOD 1 (ACRE)
KEEBLER ROAD STA. 349+20.00 TO STA. 365+00.00	25	0.25	23	23	23	0.50
TOTAL	25	0.25	23	23	23	0.50

DETECTABLE WARNINGS SCHEDULE

LOCATION	DETECTABLE WARNINGS (SQ FT)
KEEBLER ROAD	
STA. 356+58.28 - 15.21' LT TO STA. 356+77.07 - 21.21' LT	35.9
STA. 357+33.10 - 21.38' LT TO STA. 357+51.25 - 15.43' LT	34.8
STA. 363+39.61 - 15.44' RT TO STA. 363+52.79 - 21.39' RT	26.3
STA. 363+91.57 - 21.62' RT TO STA. 364+04.29 - 17.59' RT	25.6
TOTAL	123

SIDEWALK SCHEDULE

LOCATION	P.C.C. SIDEWALK 4" (SQ FT)
KEEBLER ROAD	
STA. 348+93.18 - 21.51' RT TO STA. 349+95.02 - 21.71' RT	610.5
STA. 349+17.00 - 22.12' LT TO STA. 349+74.60 - 21.48' LT	346.2
STA. 350+03.59 - 15.58' LT TO STA. 351+87.66 - 21.41' LT	1104.3
STA. 350+27.04 - 15.67' RT TO STA. 351+35.96 - 21.71' RT	653.5
STA. 351+70.70 - 15.70' RT TO STA. 352+65.95 - 21.81' RT	571.5
STA. 352+19.66 - 15.42' LT TO STA. 353+16.07 - 21.38' LT	578.3
STA. 352+92.95 - 15.85' RT TO STA. 353+26.91 - 22.02' RT	203.8
STA. 353+41.02 - 15.33' LT TO STA. 354+21.47 - 15.31' LT	482.7
STA. 353+50.97 - 16.00' RT TO STA. 354+92.41 - 22.00' RT	848.6
STA. 354+53.47 - 15.31' LT TO STA. 355+27.08 - 21.21' LT	441.7
STA. 355+16.45 - 16.00' RT TO STA. 358+03.42 - 21.65' RT	1721.8
STA. 355+58.09 - 15.21' LT TO STA. 356+24.05 - 21.21' LT	395.7
STA. 356+54.05 - 15.71' LT TO STA. 356+77.76 - 21.71' LT	113.8
STA. 357+32.44 - 15.87' LT TO STA. 357+63.46 - 15.41' LT	158.7
STA. 357+94.09 - 15.39' LT TO STA. 359+04.11 - 21.47' LT	660.1
STA. 358+28.45 - 15.80' RT TO STA. 358+33.03 - 21.79' RT	27.5
STA. 358+57.04 - 15.76' RT TO STA. 359+90.61 - 21.66' RT	801.4
STA. 359+35.71 - 15.44' LT TO STA. 360+83.74 - 21.53' LT	888.2
STA. 360+15.61 - 15.69' RT TO STA. 363+53.21 - 21.87' RT	2150.5
STA. 361+31.37 - 15.46' LT TO STA. 362+60.71 - 21.50' LT	776.0
STA. 363+09.71 - 15.47' LT TO STA. 363+55.89 - 21.59' LT	277.0
STA. 363+79.90 - 15.64' LT TO STA. 363+97.21 - 21.58' LT	103.8
STA. 363+91.18 - 22.12' RT TO STA. 364+03.83 - 22.12' RT	23.5
STA. 364+22.34 - 15.45' RT TO STA. 365+00.00 - 21.56' RT	468.7
STA. 364+47.28 - 15.56' LT TO STA. 365+00.00 - 21.64' LT	316.6
TOTAL	14724

MODEL: Default
FILE NAME: Maryville2023/E230704 Keebler Road Phase 3 Lorry Ln. to West Main St\combschu Keebler Phase 3.dgn
JUNEAU Job No. E230704

USER NAME = Jeremy	DESIGNED - BFK	REVISED -
	DRAWN - SD	REVISED -
PLOT SCALE = 100.0000 ' / in.	CHECKED - BFK	REVISED -
PLOT DATE = 5/16/2025	DATE - 5/15/2025	REVISED -

KEEBLER ROAD RESURFACING
PHASE 3
MARYVILLE, ILLINOIS

QUANTITY SCHEDULES

SCALE: NTS SHEET 2 OF 3 SHEETS STA. TO STA.

F.A.U. RTE.	SECTION	COUNTY	TOTAL SHEETS	SHEET NO.
9135	20-00018-02-R5	MADISON	40	9
CONTRACT NO. 97826				
		ILLINOIS	FED. AID PROJECT	

TEMPORARY RAMP SCHEDULE

LOCATION	TEMPORARY RAMP (SQ YD)
KEEBLER ROAD	
STA. 349+20.00 TO STA. 349+30.00	28.90
STA. 356+66.62 - 02.42' LT TO STA. 357+43.23- 2.65' LT	85.5
STA. 363+48.52 - 02.87' RT TO STA. 363+95.92 - 2.99' RT	52.7
STA. 364+90.00 TO STA. 365+00.00	28.8
TOTAL	196

PAVEMENT MARKING SCHEDULE

LOCATION	TYPE	THERMOPLASTIC PAVEMENT MARKINGS			TEMPORARY PAVEMENT MARKINGS - PAINT			SHORT TERM PAVEMENT MARKING * (FOOT)	SHORT TERM PAVEMENT MARKING REMOVAL (SQ FT)	PAVEMENT MARKING REMOVAL - GRINDING (SQ FT)
		4" YELLOW (FOOT)	6" WHITE (FOOT)	12" WHITE (FOOT)	LINE 4" (FOOT)	LINE 6" (FOOT)	LINE 12" (FOOT)			
KEEBLER ROAD										
STA. 349+20.00 TO STA. 365+00.00										
	DOUBLE CENTERLINE	3160			3160			430.9	143.6	1053.3
	CROSSWALK LINE		195			195				97.5
	STOP LINE			25.5			25.5			25.5
TOTAL		3160	195	26	3160	195	26	431	144	1176

* APPLIED TO MILLED SURFACE, BINDER COURSE, AND FINAL SURFACE.

DRIVEWAY PAVEMENT SCHEDULE

LOCATION	OFFSET	WIDTH (FOOT)	PCC DRIVEWAY PAVEMENT 6 INCH (SQ YD)	"Y" DISTANCE (FOOT)
KEEBLER ROAD				
P.E. @ STA. 349+89.17	LT	17.0	28.7	5.0
P.E. @ STA. 350+10.45	RT	20.0	34.7	6.0
P.E. @ STA. 351+52.53	RT	21.0	37.2	6.0
P.E. @ STA. 352+03.95	LT	20.0	43.6	10.0
P.E. @ STA. 352+79.24	RT	15.0	34.7	10.0
F.E. @ STA. 353+28.47	LT	13.0	34.3	12.2
F.E. @ STA. 353+40.08	RT	12.0	29.9	10.4
P.E. @ STA. 354+37.55	LT	20.0	43.5	10.0
P.E. @ STA. 355+03.53	RT	12.0	22.7	5.0
P.E. @ STA. 355+43.02	LT	19.0	37.5	8.0
P.E. @ STA. 356+39.01	LT	18.0	32.0	6.0
P.E. @ STA. 357+79.89	LT	18.5	48.0	13.3
P.E. @ STA. 358+16.75	RT	13.0	30.2	9.3
P.E. @ STA. 358+44.64	RT	12.0	26.7	8.0
P.E. @ STA. 359+13.20	LT	17.0	29.4	4.4
P.E. @ STA. 360+03.02	RT	13.0	36.1	13.5
P.E. @ STA. 360+98.85	LT	17.0	26.5	6.0
P.E. @ STA. 361+15.95	LT	19.0	29.1	6.0
P.E. @ STA. 362+85.42	LT	37.0	88.2	13.5
P.E. @ STA. 363+68.46	LT	12.0	26.7	8.0
P.E. @ STA. 364+09.86	RT	12.0	28.5	9.7
P.E. @ STA. 364+11.44	LT	17.0	41.9	13.4
P.E. @ STA. 364+34.35	LT	12.0	25.7	8.0
SHER NAN DR				
P.E. @ STA 4+12.28	LT	12.0	15.2	4.1
TOTAL			831	

PAVING SCHEDULE

LOCATION	HOT-MIX ASPHALT BINDER COURSE, IL-9.5FG, N70 (TON)	SUBBASE GRANULAR MATERIAL, TYPE A 4" (SQ YD)	HOT-MIX ASPHALT SURFACE COURSE, IL-9.5, MIX "D", N70 (TON)	BITUMINOUS MATERIALS (TACK COAT) (POUND)	LONGITUDINAL JOINT SEALANT (FOOT)	BITUMINOUS MATERIALS (PRIME COAT) (POUND)
KEEBLER ROAD						
STA. 349+20.00 TO STA. 365+00.00	382.7		382.7	3075.4	1580.0	
SHER NAN DR						
STA. 03+97.69 TO STA. 04+86.83		259.8	87.3	116.9	89.1	584.5
TOTAL	383	260	470	3192	1669	585

INLETS TO BE ADJUSTED SCHEDULE

LOCATION	INLETS TO BE ADJUSTED WITH NEW TYPE 20 FRAME AND GRATE (EACH)
KEEBLER ROAD	
STA. 364+00.66 - 14.35' RT	1
TOTAL	1

PAVEMENT PATCHING SCHEDULE

LOCATION	CLASS C PATCHES, TYPE IV, 10 INCH (SQ YD)
STONEBRIDGE MANOR DR	
STA. 356+69.64 - 12.51' LT TO STA. 357+05.44 - 29.64' LT	48.5
STA. 357+05.44 - 29.64' LT TO STA. 357+40.42 - 12.65' LT	47.5
TOTAL	96

MODEL: Default
FILE NAME: Maryville2023/E230704 Keebler Road Phase 3 Lorry Ln. to West Main St\combschis Keebler Phase 3.dgn
JUNEAU Job No. E230704



USER NAME = BSapkota	DESIGNED - BFK	REVISED -
	DRAWN - SD	REVISED -
PLOT SCALE = 100.0000 ' / in.	CHECKED - BFK	REVISED -
PLOT DATE = 5/15/2025	DATE - 5/15/2025	REVISED -

KEEBLER ROAD RESURFACING
PHASE 3
MARYVILLE, ILLINOIS

QUANTITY SCHEDULES

SCALE: NTS	SHEET 3	OF 3 SHEETS	STA.	TO STA.
------------	---------	-------------	------	---------

F.A.U. RTE.	SECTION	COUNTY	TOTAL SHEETS	SHEET NO.
9135	20-00018-02-RS	MADISON	40	10
CONTRACT NO. 97826				
		ILLINOIS	FED. AID PROJECT	

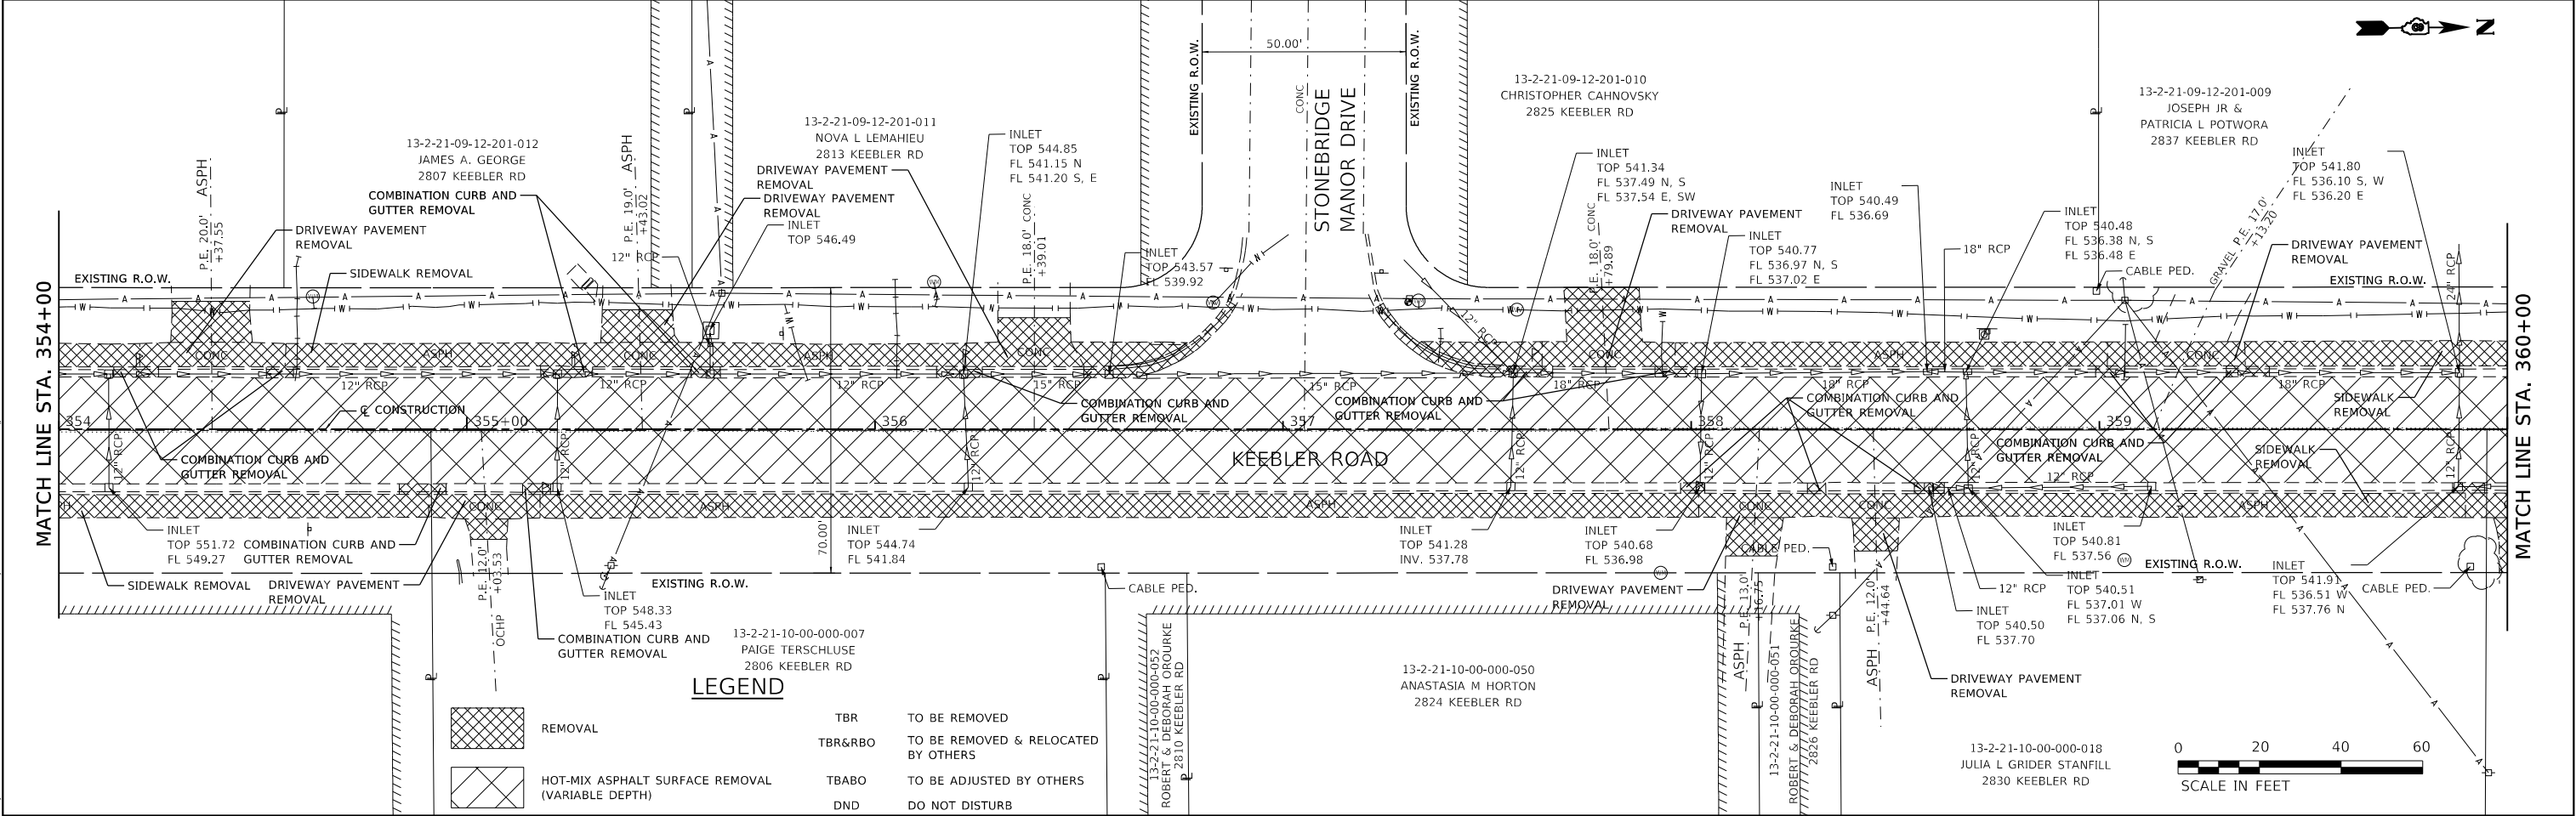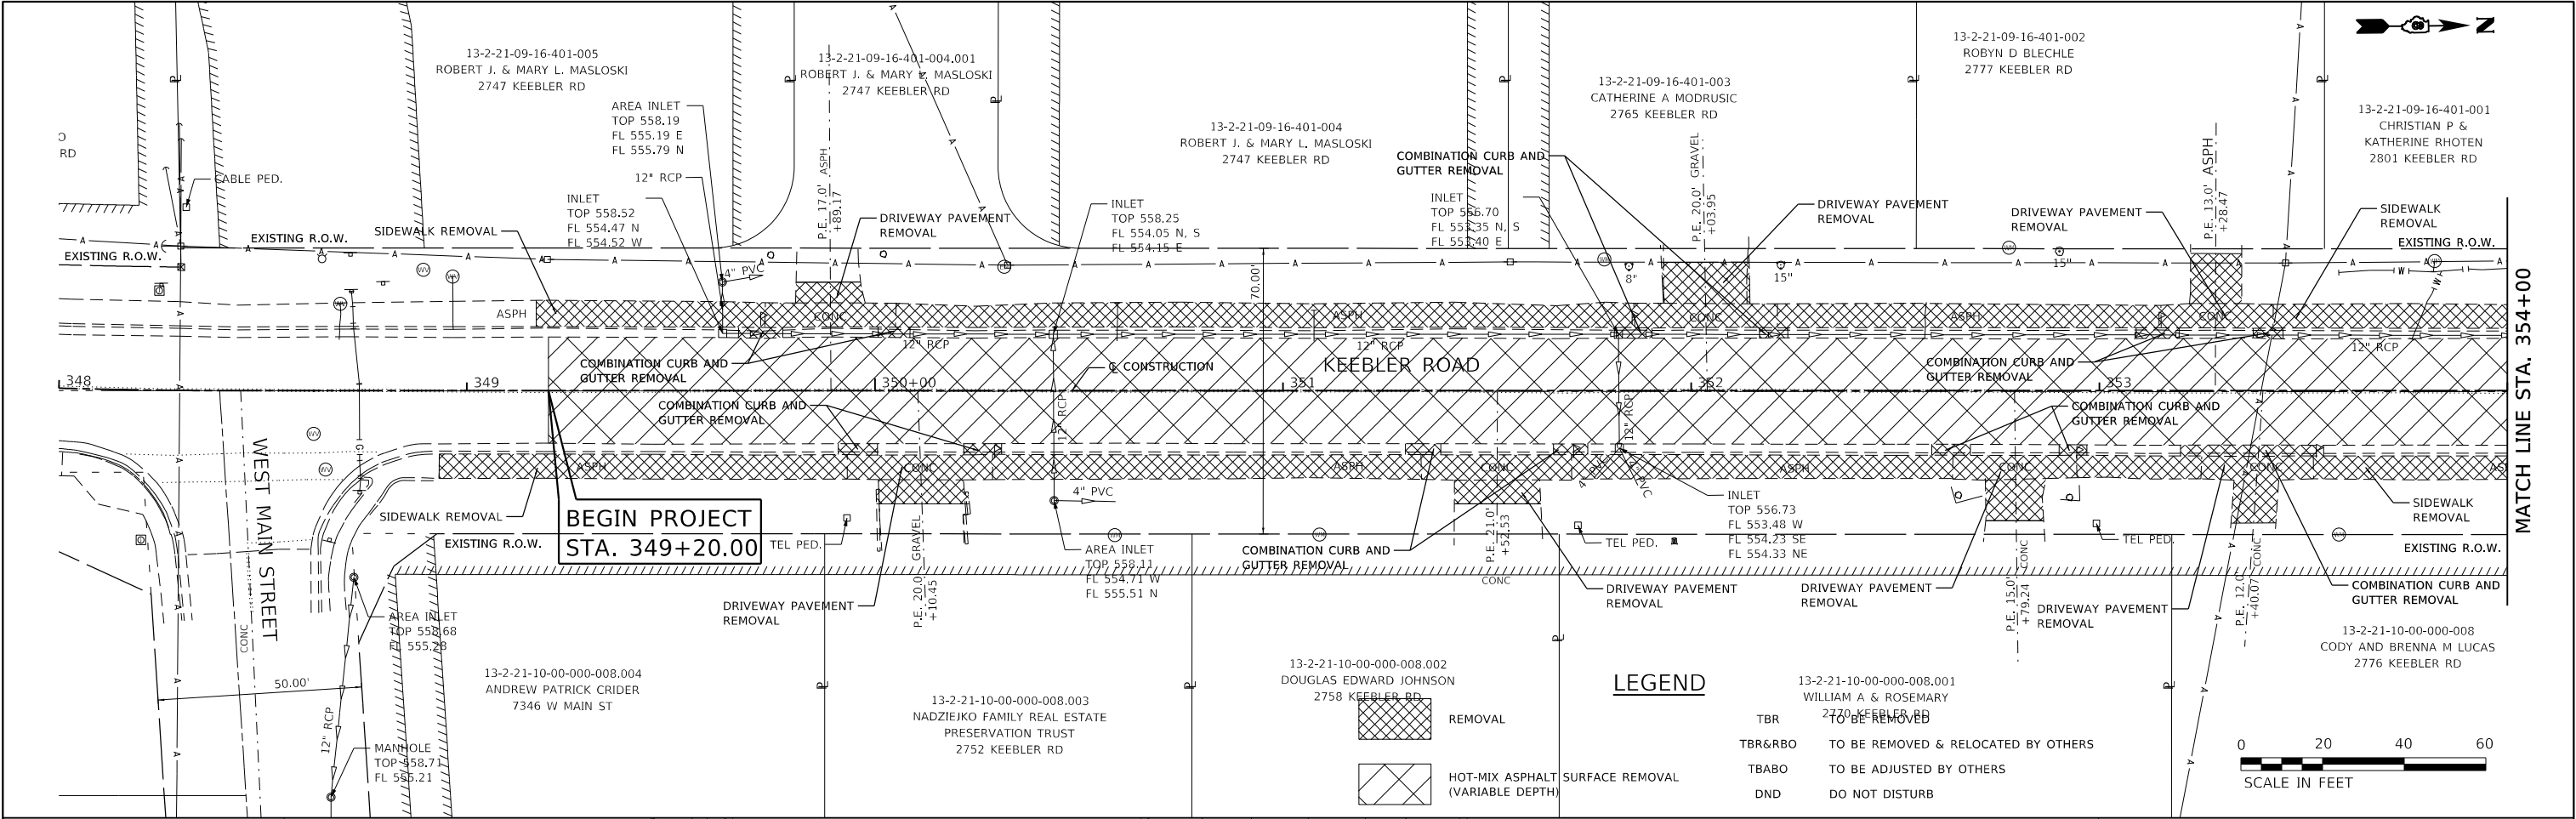

JUNEAU Job No. E230704				KEEBLER ROAD RESURFACING PHASE 3 MARYVILLE, ILLINOIS				REMOVAL PLAN				F.A.U. RTE. 9135		SECTION 20-00018-02-RS	COUNTY MADISON	TOTAL SHEETS 40	SHEET NO. 11
SCALE: 1"=20'				SHEET 1 OF 2 SHEETS				STA. 349+20.00 TO STA. 360+00.00				ILLINOIS		FED. AID PROJECT			



MATCH LINE STA. 360+00

END PROJECT
STA. 365+00

LEGEND



REMOVAL



HOT-MIX ASPHALT SURFACE REMOVAL
(VARIABLE DEPTH)

TBR

TO BE REMOVED

TBR&RBO

TO BE REMOVED & RELOCATED BY OTHERS

TBABO

TO BE ADJUSTED BY OTHERS

DND

DO NOT DISTURB



SCALE IN FEET

KEEBLER ROAD RESURFACING
PHASE 3
MARYVILLE, ILLINOIS

REMOVAL PLAN

SCALE: 1"=20'

SHEET 2 OF 2 SHEETS

STA. 360+00.00 TO STA. 365+00.00

F.A.U. RTE.	SECTION	COUNTY	TOTAL SHEETS	SHEET NO.
9135	20-00018-02-RS	MADISON	40	12
CONTRACT NO. 97826				
ILLINOIS FED. AID PROJECT				

USER NAME = BSapkota	DESIGNED - BFK	REVISED -
	DRAWN - SD	REVISED -
PLOT SCALE = 40.0000 ' / in.	CHECKED - BFK	REVISED -
PLOT DATE = 5/15/2025	DATE - 5/15/2025	REVISED -

JUNEAU Job No. E230704

MODEL: Default
FILE NAME: Maryville2023\EE230704 Keebler Road Phase 3 Lorry Ln. to West Main Street.dgn
JUNE 15, 2023 10:02:00 AM



PROFILE		BY	DATE
SURVEYED _____			
PLOTTED _____			
GRADES CHECKED _____			
B.M. NOTED _____			
STRUCTURE NOTATION CHKD _____			

										560	
										560	
										555	
										550	
										545	
										540	
										535	
										530	
										525	
<table><tr><td>558.71</td><td>558.79</td><td>558.87</td><td>559.01</td><td>559.05</td><td>559.03</td><td>559.00</td><td>559.06</td><td>558.88</td><td>559.04</td><td>558.87</td><td>559.00</td><td>558.86</td><td>558.94</td><td>558.78</td><td>558.85</td><td>558.68</td><td>558.75</td><td>558.56</td><td>558.62</td><td>558.42</td><td>558.46</td><td>558.25</td><td>558.29</td><td>558.05</td><td>558.09</td><td>557.82</td><td>557.87</td><td>557.57</td><td>557.62</td><td>557.30</td><td>557.36</td><td>557.02</td><td>557.07</td><td>556.73</td><td>556.76</td><td>556.44</td><td>556.42</td><td>556.08</td><td>556.07</td><td>555.70</td><td>555.69</td><td>555.30</td><td>555.28</td><td>554.87</td><td>554.86</td><td>554.40</td><td>554.41</td><td>553.93</td><td>553.94</td><td>553.46</td><td>553.45</td><td>552.98</td><td>552.93</td><td>552.42</td><td>552.39</td></tr><tr><td>348+00</td><td>348+50</td><td>349+00</td><td>349+50</td><td>350+00</td><td>350+50</td><td>351+00</td><td>351+50</td><td>352+00</td><td>352+50</td><td>353+00</td><td>353+50</td><td>354+00</td></tr></table>										348+00	348+50	349+00	349+50	350+00	350+50	351+00	351+50	352+00	352+50	353+00	353+50	354+00	
<table><tr><td rowspan="5">JUNEAU Job No. E230704</td><td>USER NAME = BSapkota</td><td>DESIGNED - BFK</td><td>REVISED -</td><td rowspan="5">KEEBLER ROAD RESURFACING PHASE 3 MARYVILLE, ILLINOIS</td><td colspan="5" rowspan="5">PLAN AND PROFILE</td><td>F.A.U. RTE. 9135</td><td>SECTION 20-00018-02-R5</td><td>COUNTY MADISON</td><td>TOTAL SHEETS 40</td><td>SHEET NO. 13</td></tr><tr><td>PLOT SCALE = 40.0000' / in.</td><td>CHECKED - BFK</td><td>REVISED -</td><td colspan="5">CONTRACT NO. 97826</td></tr><tr><td>PLOT DATE = 5/15/2025</td><td>DATE - 5/15/2025</td><td>REVISED -</td><td colspan="5">ILLINOIS FED. AID PROJECT</td></tr><tr><td colspan="5"></td></tr><tr><td colspan="5"></td></tr><tr><td colspan="5"></td><td>SCALE: 1"=20'</td><td>SHEET 1 OF 3 SHEETS</td><td>STA. 349+20.00 TO STA. 354+00.00</td><td colspan="6"></td></tr></table>										JUNEAU Job No. E230704	USER NAME = BSapkota	DESIGNED - BFK	REVISED -	KEEBLER ROAD RESURFACING PHASE 3 MARYVILLE, ILLINOIS	PLAN AND PROFILE					F.A.U. RTE. 9135	SECTION 20-00018-02-R5	COUNTY MADISON	TOTAL SHEETS 40	SHEET NO. 13	PLOT SCALE = 40.0000' / in.	CHECKED - BFK	REVISED -	CONTRACT NO. 97826					PLOT DATE = 5/15/2025	DATE - 5/15/2025	REVISED -	ILLINOIS FED. AID PROJECT																				SCALE: 1"=20'	SHEET 1 OF 3 SHEETS	STA. 349+20.00 TO STA. 354+00.00							560														
JUNEAU Job No. E230704	USER NAME = BSapkota	DESIGNED - BFK	REVISED -	KEEBLER ROAD RESURFACING PHASE 3 MARYVILLE, ILLINOIS	PLAN AND PROFILE						F.A.U. RTE. 9135	SECTION 20-00018-02-R5	COUNTY MADISON							TOTAL SHEETS 40	SHEET NO. 13	
	PLOT SCALE = 40.0000' / in.	CHECKED - BFK	REVISED -								CONTRACT NO. 97826	
	PLOT DATE = 5/15/2025	DATE - 5/15/2025	REVISED -								ILLINOIS FED. AID PROJECT	
					SCALE: 1"=20'	SHEET 1 OF 3 SHEETS	STA. 349+20.00 TO STA. 354+00.00	

PLAN	SURVEYED PLOTTED	ALIGNMENT CHECKED GRADE CHECKED	NOTE BOOK NO.	DATE

PROFILE	SURVEYED PLOTTED	GRADES CHECKED STRUCTURE NOTATION CHKD	NOTE BOOK NO.	DATE

MODEL: Default
FILE NAME: P:\Maryville\2023\F230704 Keebler Road Phase 3 Lorry Ln. to West Main Station 02.dgn

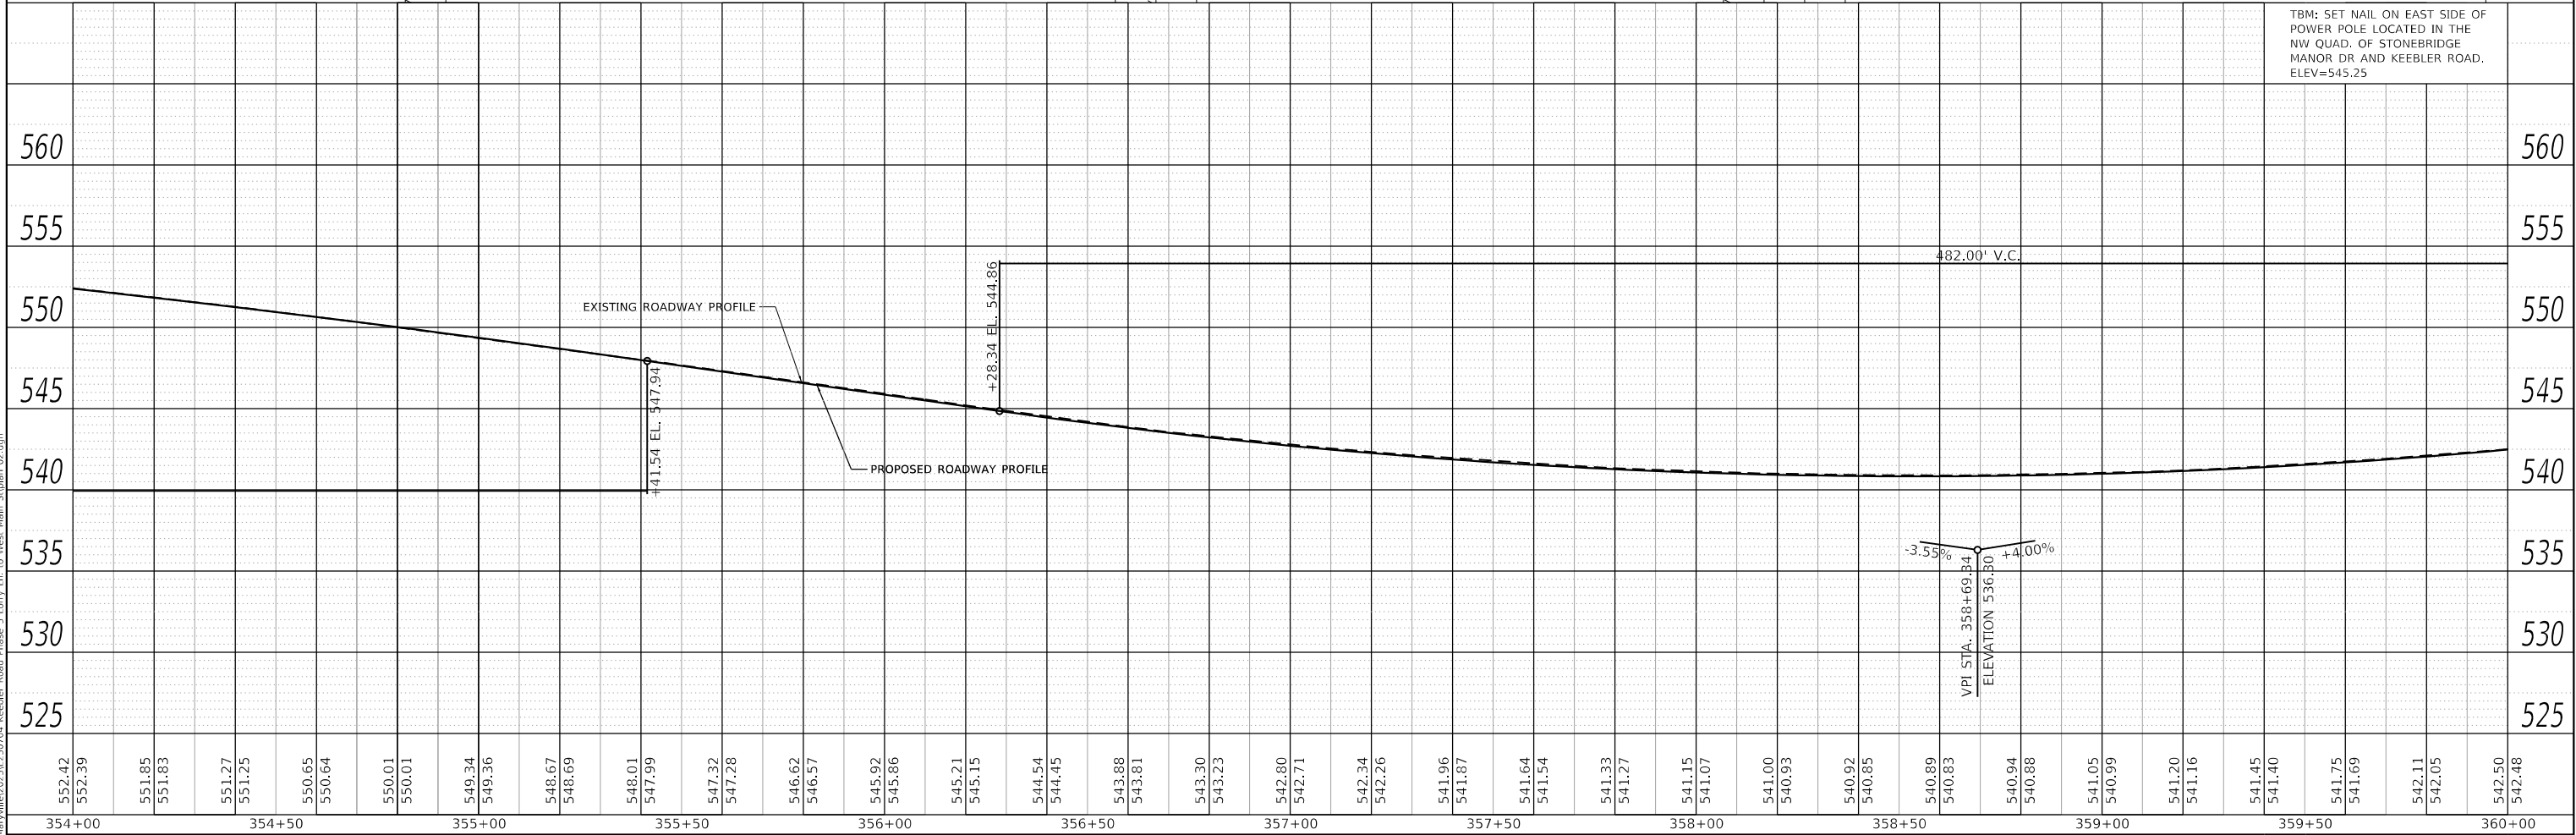
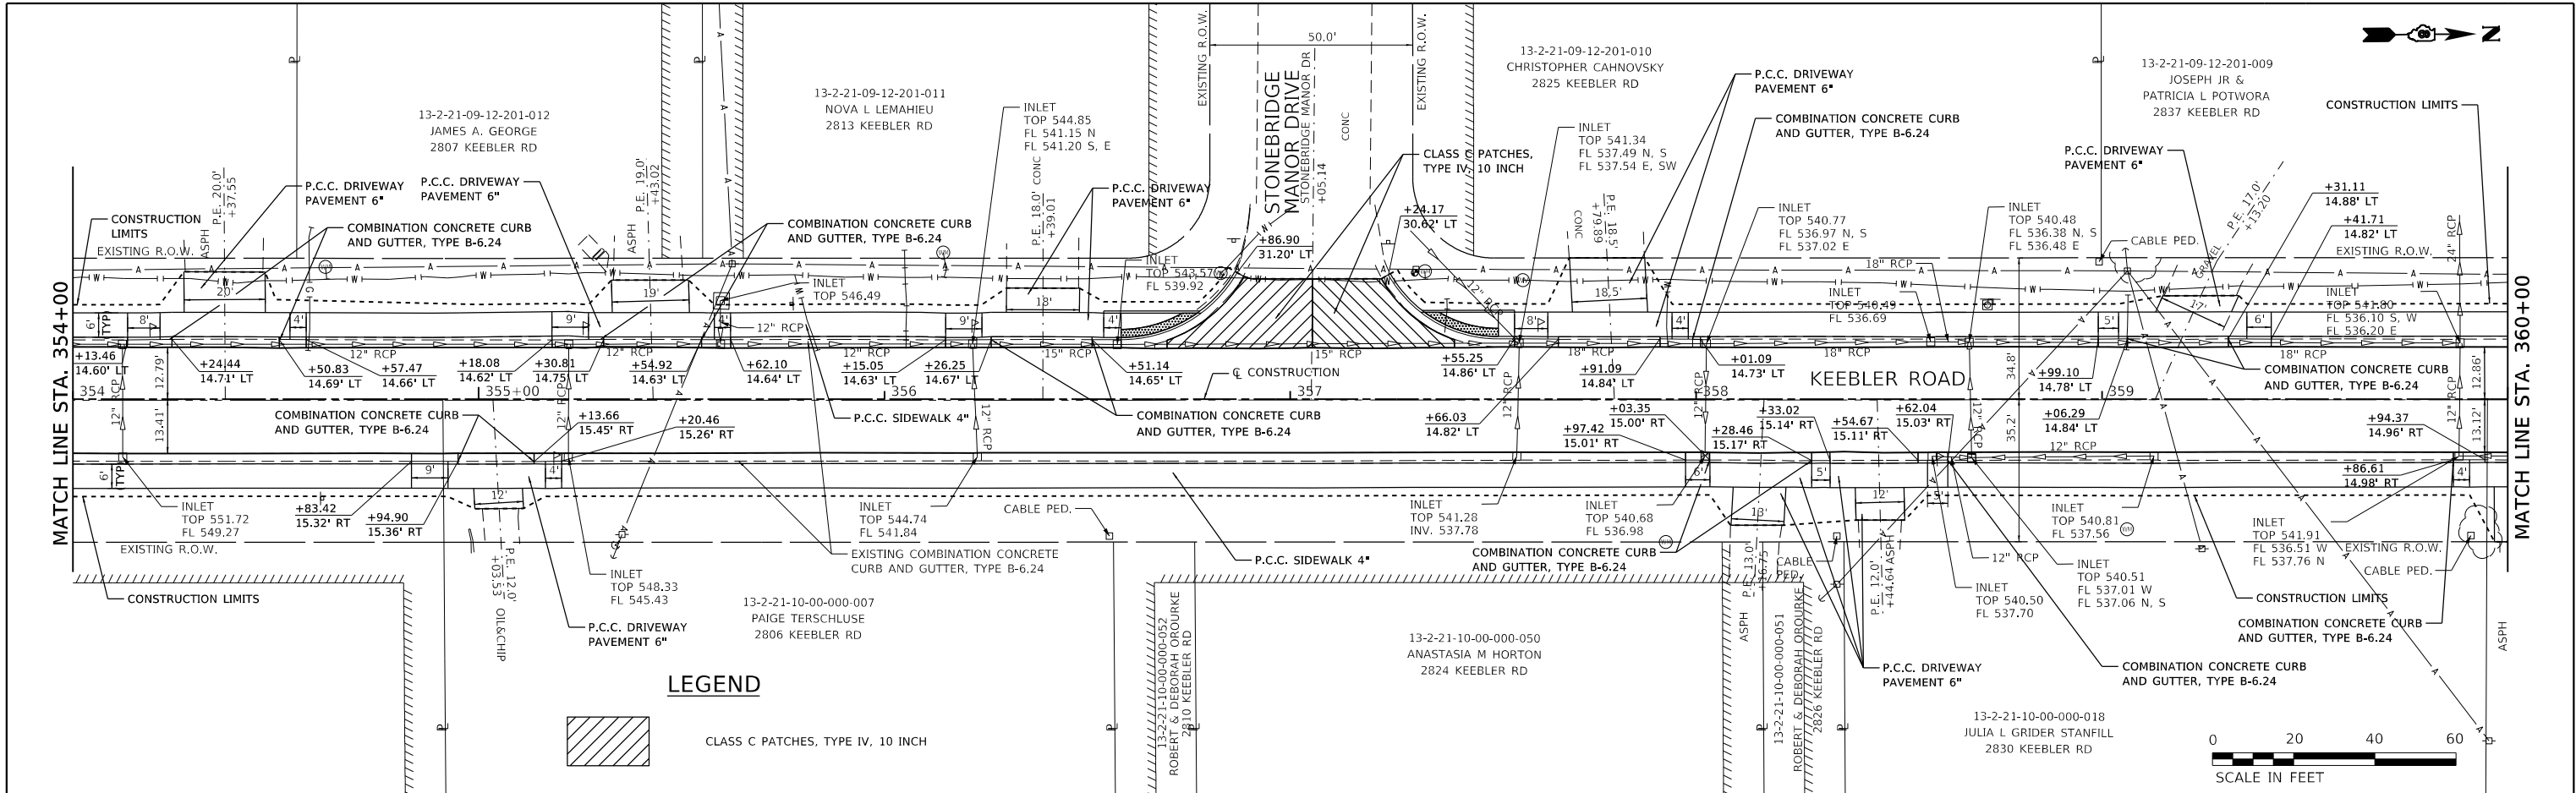


JUNEAU Job No. E230704	USER NAME = BSapkota	DESIGNED - BFK	REVISED -	KEEBLER ROAD RESURFACING PHASE 3 MARYVILLE, ILLINOIS	PLAN AND PROFILE				F.A.U. RTE.	SECTION	COUNTY	TOTAL SHEETS	SHEET NO.
	PLOT SCALE = 40.0000 ' / in.	DRAWN - SD	REVISED -						9135	20-00018-02-RS	MADISON	40	14
	PLOT DATE = 5/15/2025	CHECKED - BFK	REVISED -		SCALE: 1"=20'				SHEET 2 OF 3 SHEETS	STA. 354+00.00 TO STA. 360+00.00	CONTRACT NO. 97826		
		DATE - 5/15/2025	REVISED -							ILLINOIS	FED. AID PROJECT		

PLAN	SURVEYED PLOTTED	ALIGNMENT CHECKED GRADE CHECKED	BY	DATE
NOTE BOOK NO.				



PROFILE	SURVEYED PLOTTED	GRADES CHECKED STRUCTURE NOTATIONS CHKD	BY	DATE
NOTE BOOK NO.				

MODEL: Default
FILE NAME: P:\Maryville\2023\F230704 Keebler Road Phase 3 Lorry Ln. to West Main Station 03.dgn

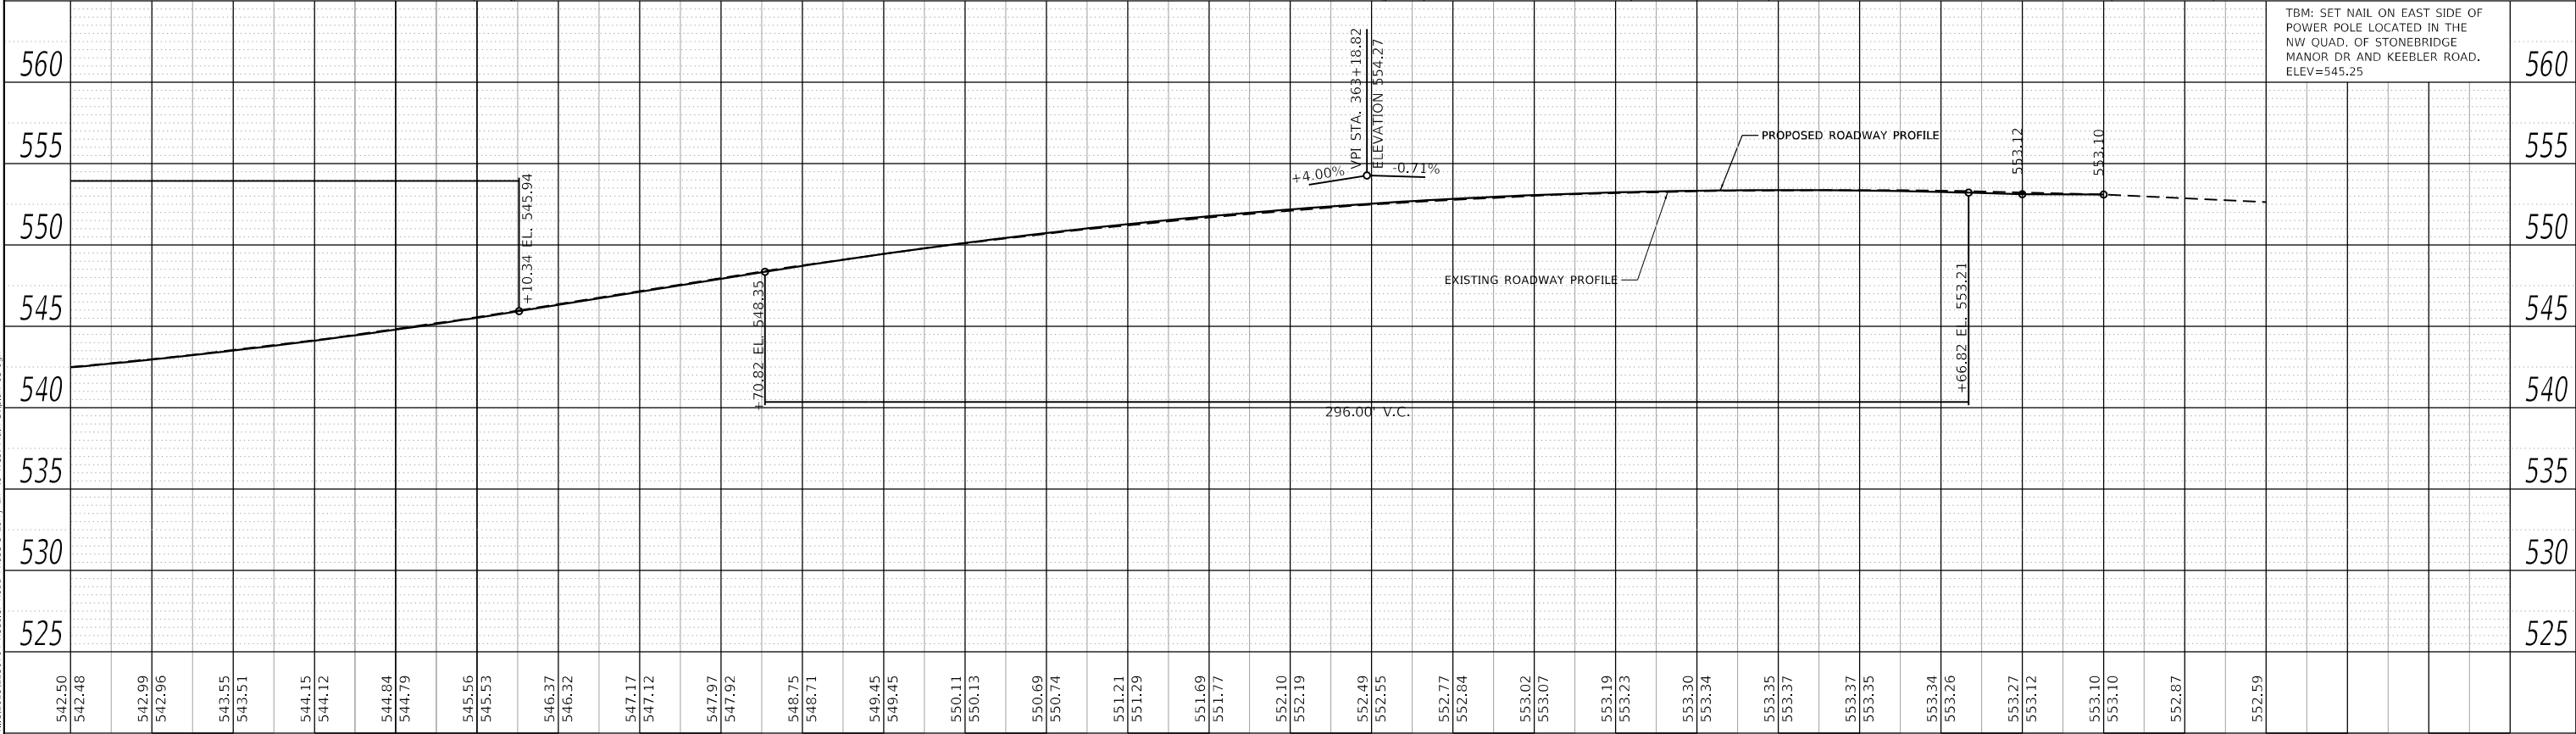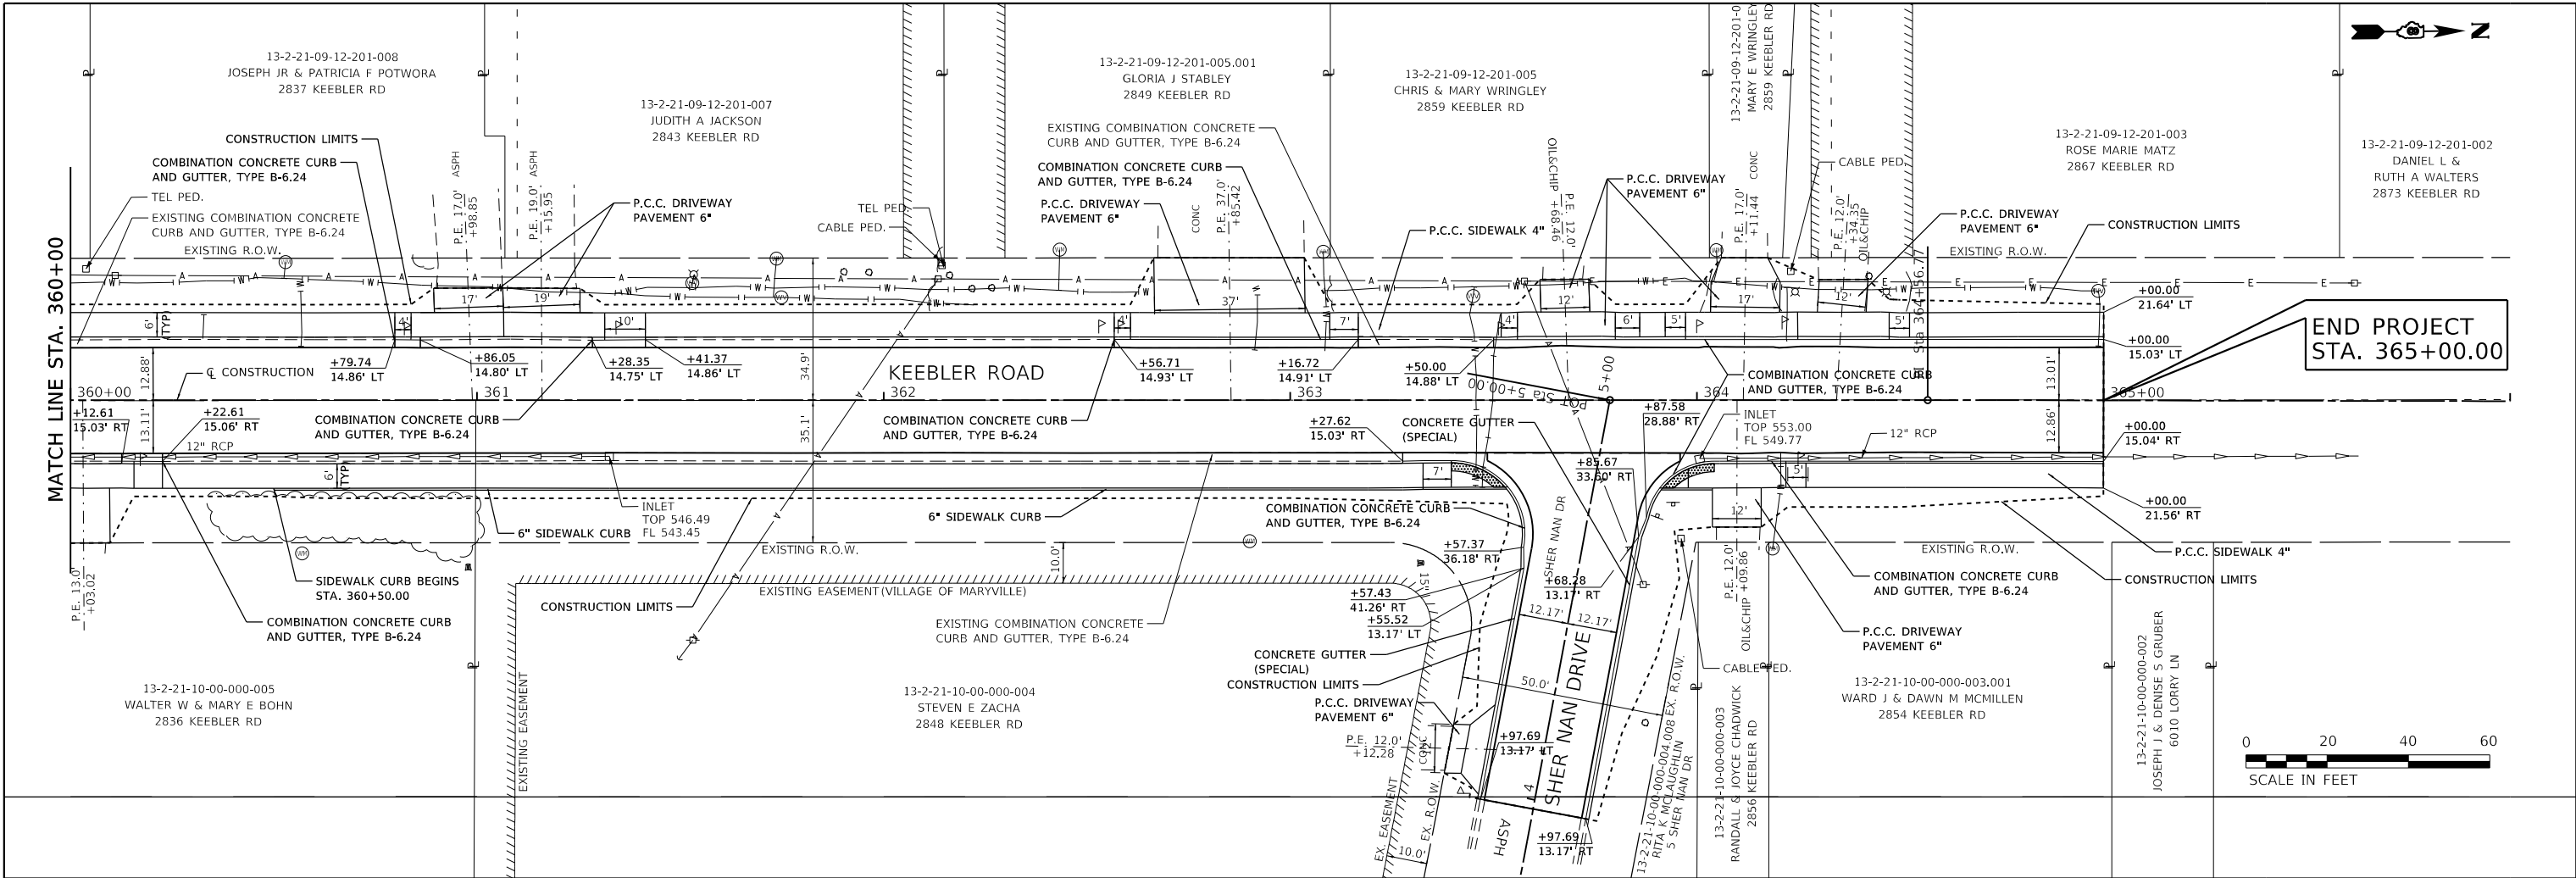

360+00		360+50		361+00		361+50		362+00		362+50		363+00		363+50		364+00		364+50		365+00					
JUNEAU Job No. E230704		USER NAME = BSapkota		DESIGNED - BFK		REVISED -		KEEBLER ROAD RESURFACING PHASE 3 MARYVILLE, ILLINOIS						PLAN AND PROFILE						F.A.U. RTE.	SECTION		COUNTY	TOTAL SHEETS	SHEET NO.
				DRAWN - SD		REVISED -														9135	20-00018-02-RS		MADISON	40	15
		PLOT SCALE = 40.0000 ' / in.		CHECKED - BFK		REVISED -														CONTRACT NO. 97826					
		PLOT DATE = 5/15/2025		DATE - 5/15/2025		REVISED -								SCALE: 1"=20'		SHEET 3 OF 3 SHEETS		STA. 360+00.00 TO STA. 365+00.00			ILLINOIS	FED. AID PROJECT			

MODEL: Default
FILE NAME: Maryville2023/E230704 Keebler Road Phase 3 Lorry Ln. to West Main Street.dgn
JUNEAU Job No. E230704

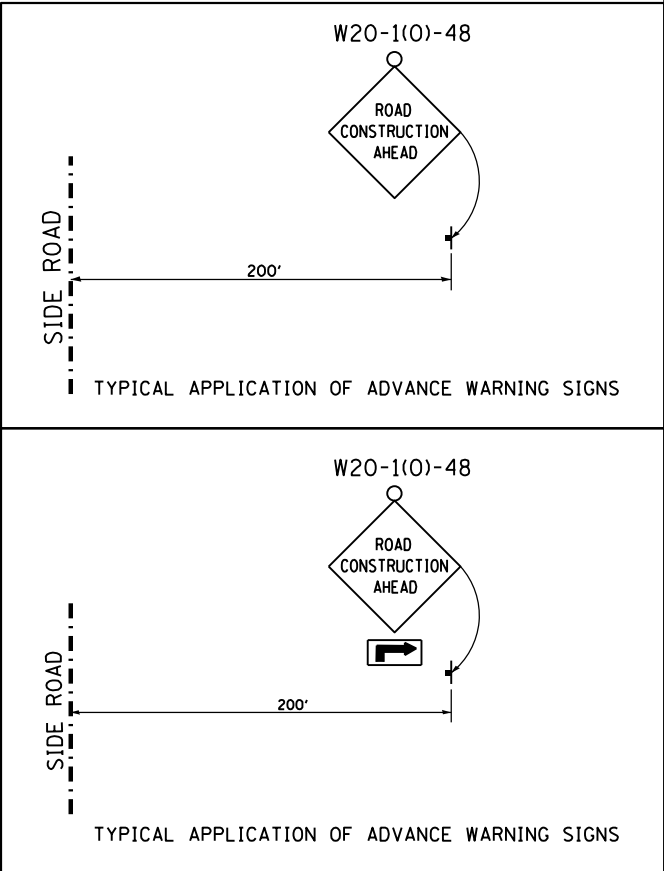
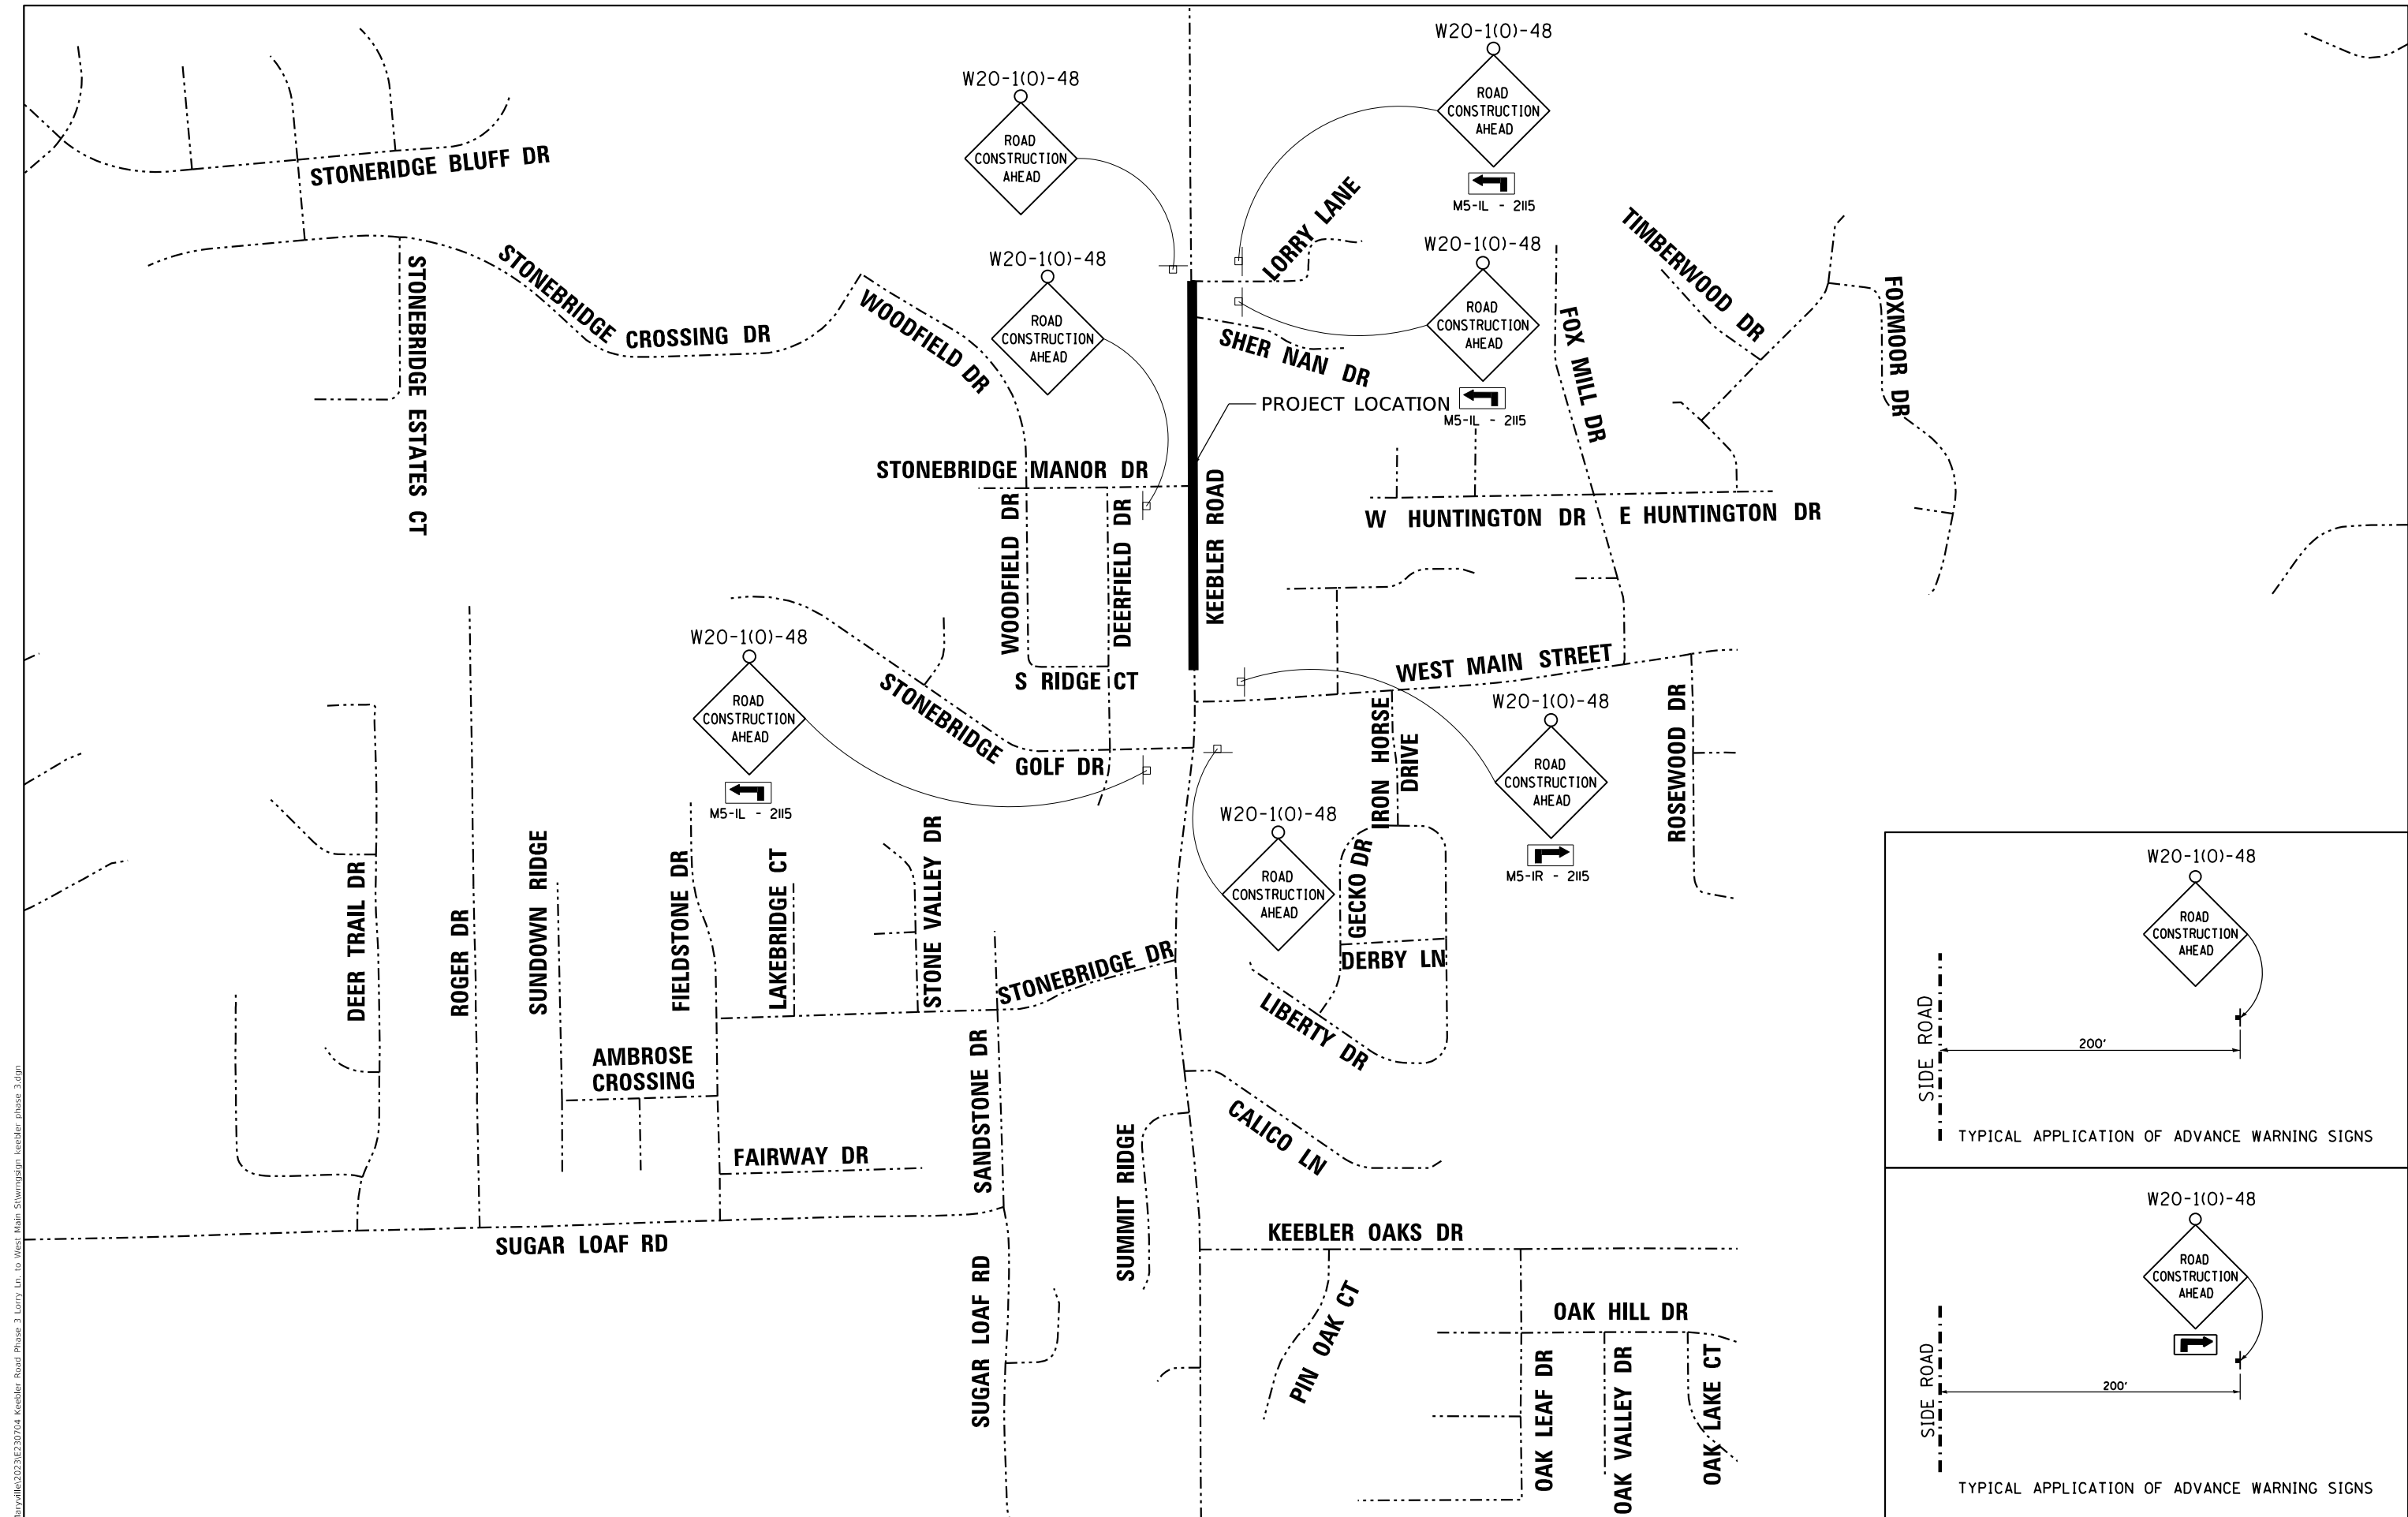


USER NAME	= BSapkota	DESIGNED -	BFK	REVISED -	
DRAWN -	SD	REVIS		REVISED -	
PLOT SCALE	= 600.0000 ' / in.	CHECKED -	BFK	REVISED -	
PLOT DATE	= 5/15/2025	DATE	= 5/15/2025	REVISED -	

**KEEBLER ROAD RESURFACING
PHASE 3
MARYVILLE, ILLINOIS**

ADVANCED WARNING SIGNS			
SCALE: NTS	SHEET 1 OF 1 SHEETS	STA.	TO STA.

F.A.U. RTE.	SECTION	COUNTY	TOTAL SHEETS	SHEET NO.
9135	20-00018-02-R5	MADISON	40	16
CONTRACT NO. 97826				
ILLINOIS FED. AID PROJECT				

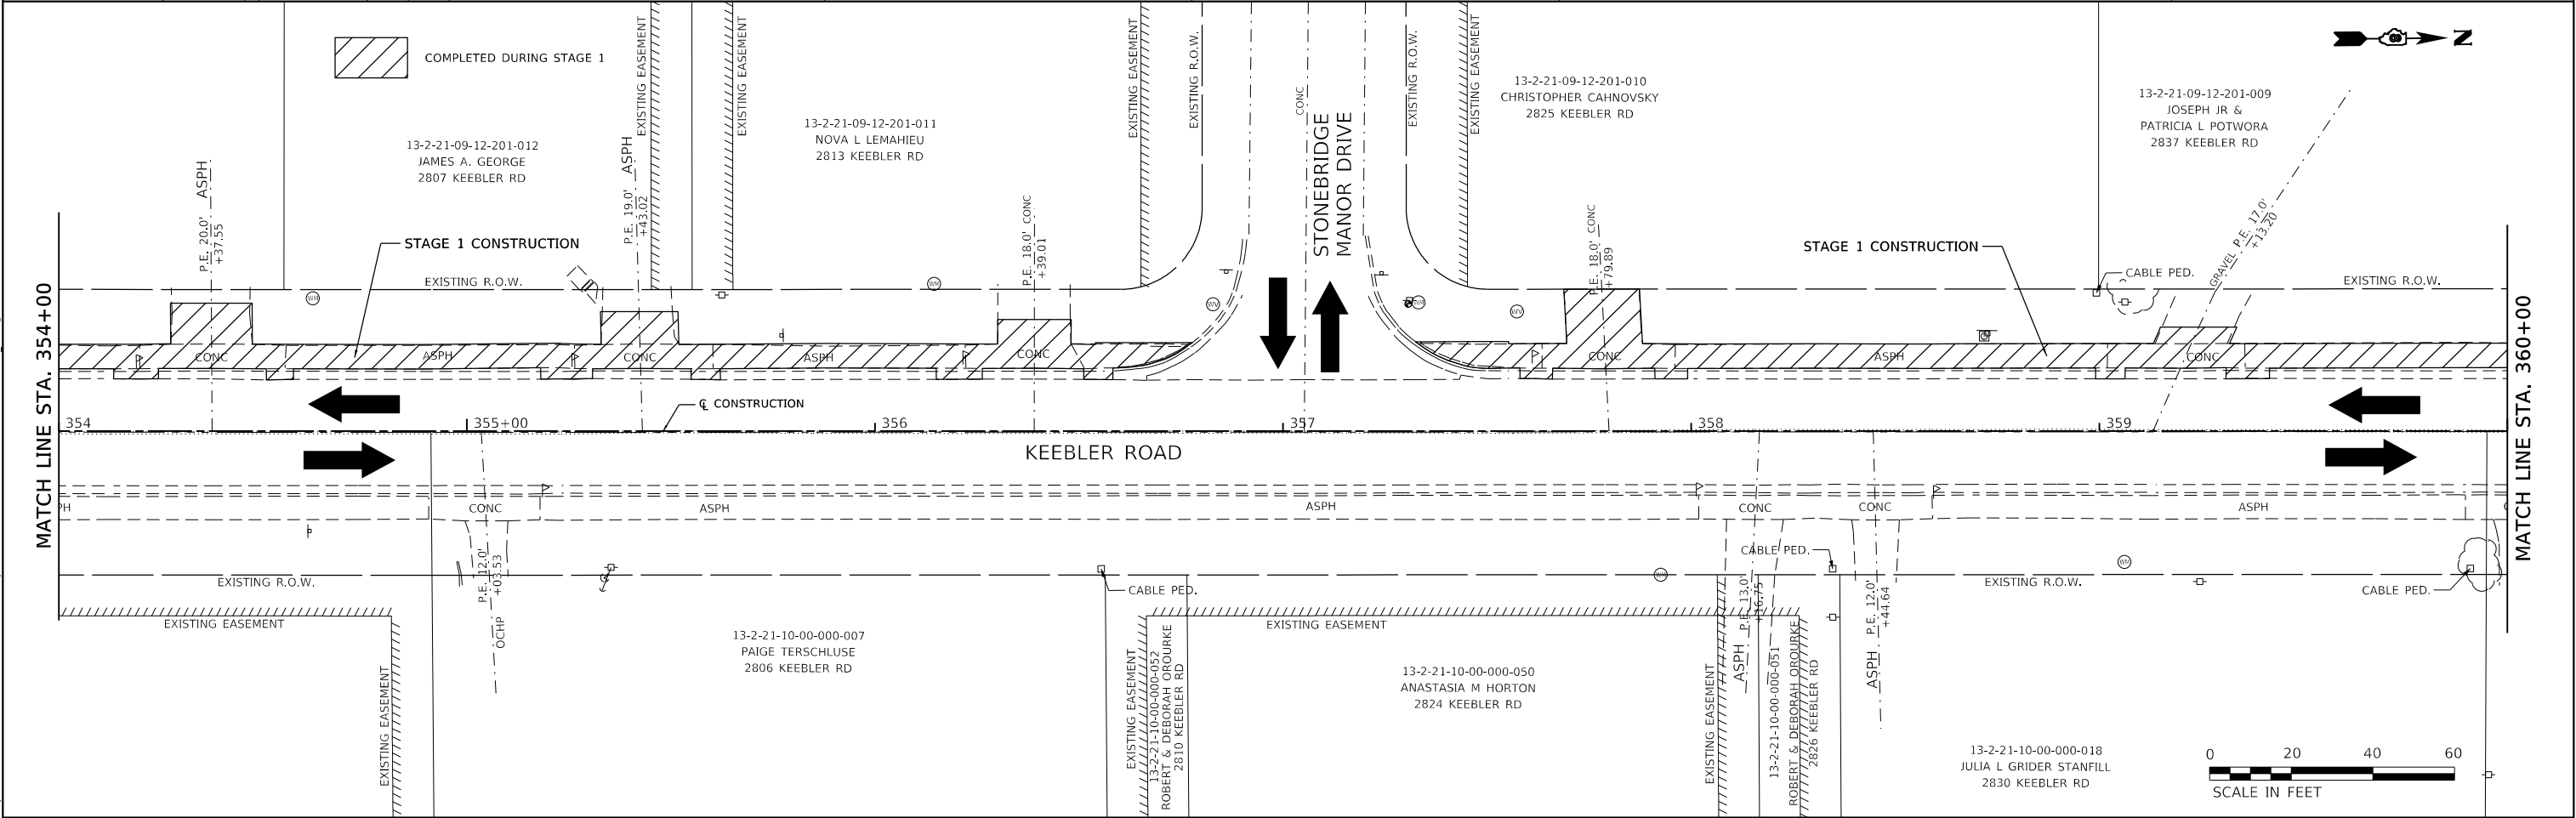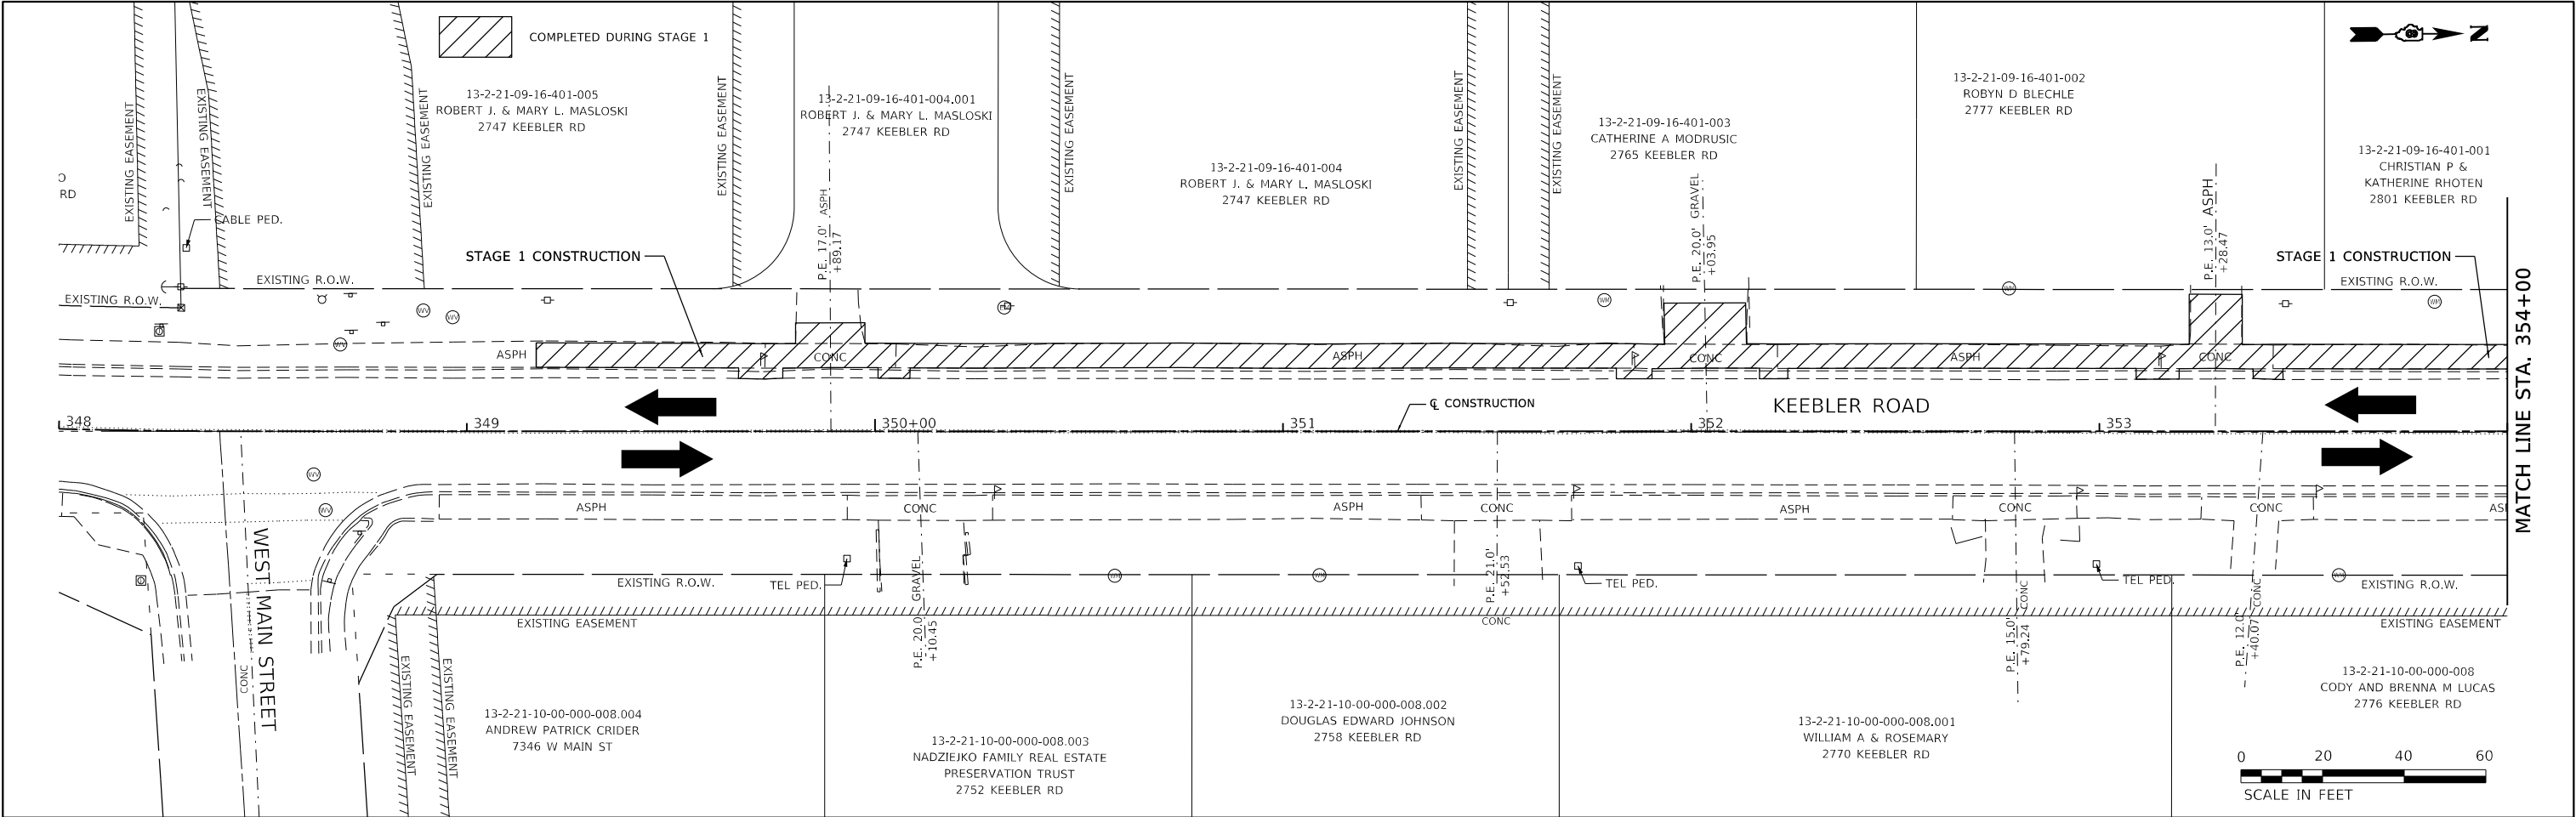

JUNEAU Job No. E230704	USER NAME = BSapkota		DESIGNED - BFK	REVISED -	KEEBLER ROAD RESURFACING PHASE 3 MARYVILLE, ILLINOIS	STAGE 1 CONSTRUCTION			F.A.U. RTE.	SECTION	COUNTY	TOTAL SHEETS	SHEET NO.
	PLOT SCALE = 40.0000 ' / in.		DRAWN - SD	REVISED -		SCALE: 1"=20'			9135	20-00018-02-RS	MADISON	40	17
	PLOT DATE = 5/15/2025		CHECKED - BFK	REVISED -		SHEET 1 OF 2 SHEETS			CONTRACT NO. 97826				
			DATE - 5/15/2025	REVISED -		STA. 349+20.00 TO STA. 360+00.00			ILLINOIS FED. AID PROJECT				

MODEL: Default
FILE NAME: Maryville2023/E230704 Keebler Road Phase 3 Lorry Ln. to West Main SVCONSTRUCTION STAGE 1_02.dgn
JUNEAU Job No. E230704

COMPLETED DURING STAGE 1

13-2-21-09-12-201-008
JOSEPH JR & PATRICIA F POTWORA
2837 KEEBLER RD

13-2-21-09-12-201-007
JUDITH A JACKSON
2843 KEEBLER RD

13-2-21-09-12-201-005.001
GLORIA J STABLEY
2849 KEEBLER RD

13-2-21-09-12-201-005
CHRIS & MARY WRINGLEY
2859 KEEBLER RD

13-2-21-09-12-201-004
MARY E WRINGLEY
2859 KEEBLER RD


13-2-21-09-12-201-003
ROSE MARIE MATZ
2867 KEEBLER RD

13-2-21-09-12-201-002
DANIEL L &
RUTH A WALTERS
2873 KEEBLER RD

STAGE 1 CONSTRUCTION

STAGE 1 CONSTRUCTION

MATCH LINE STA. 360+00

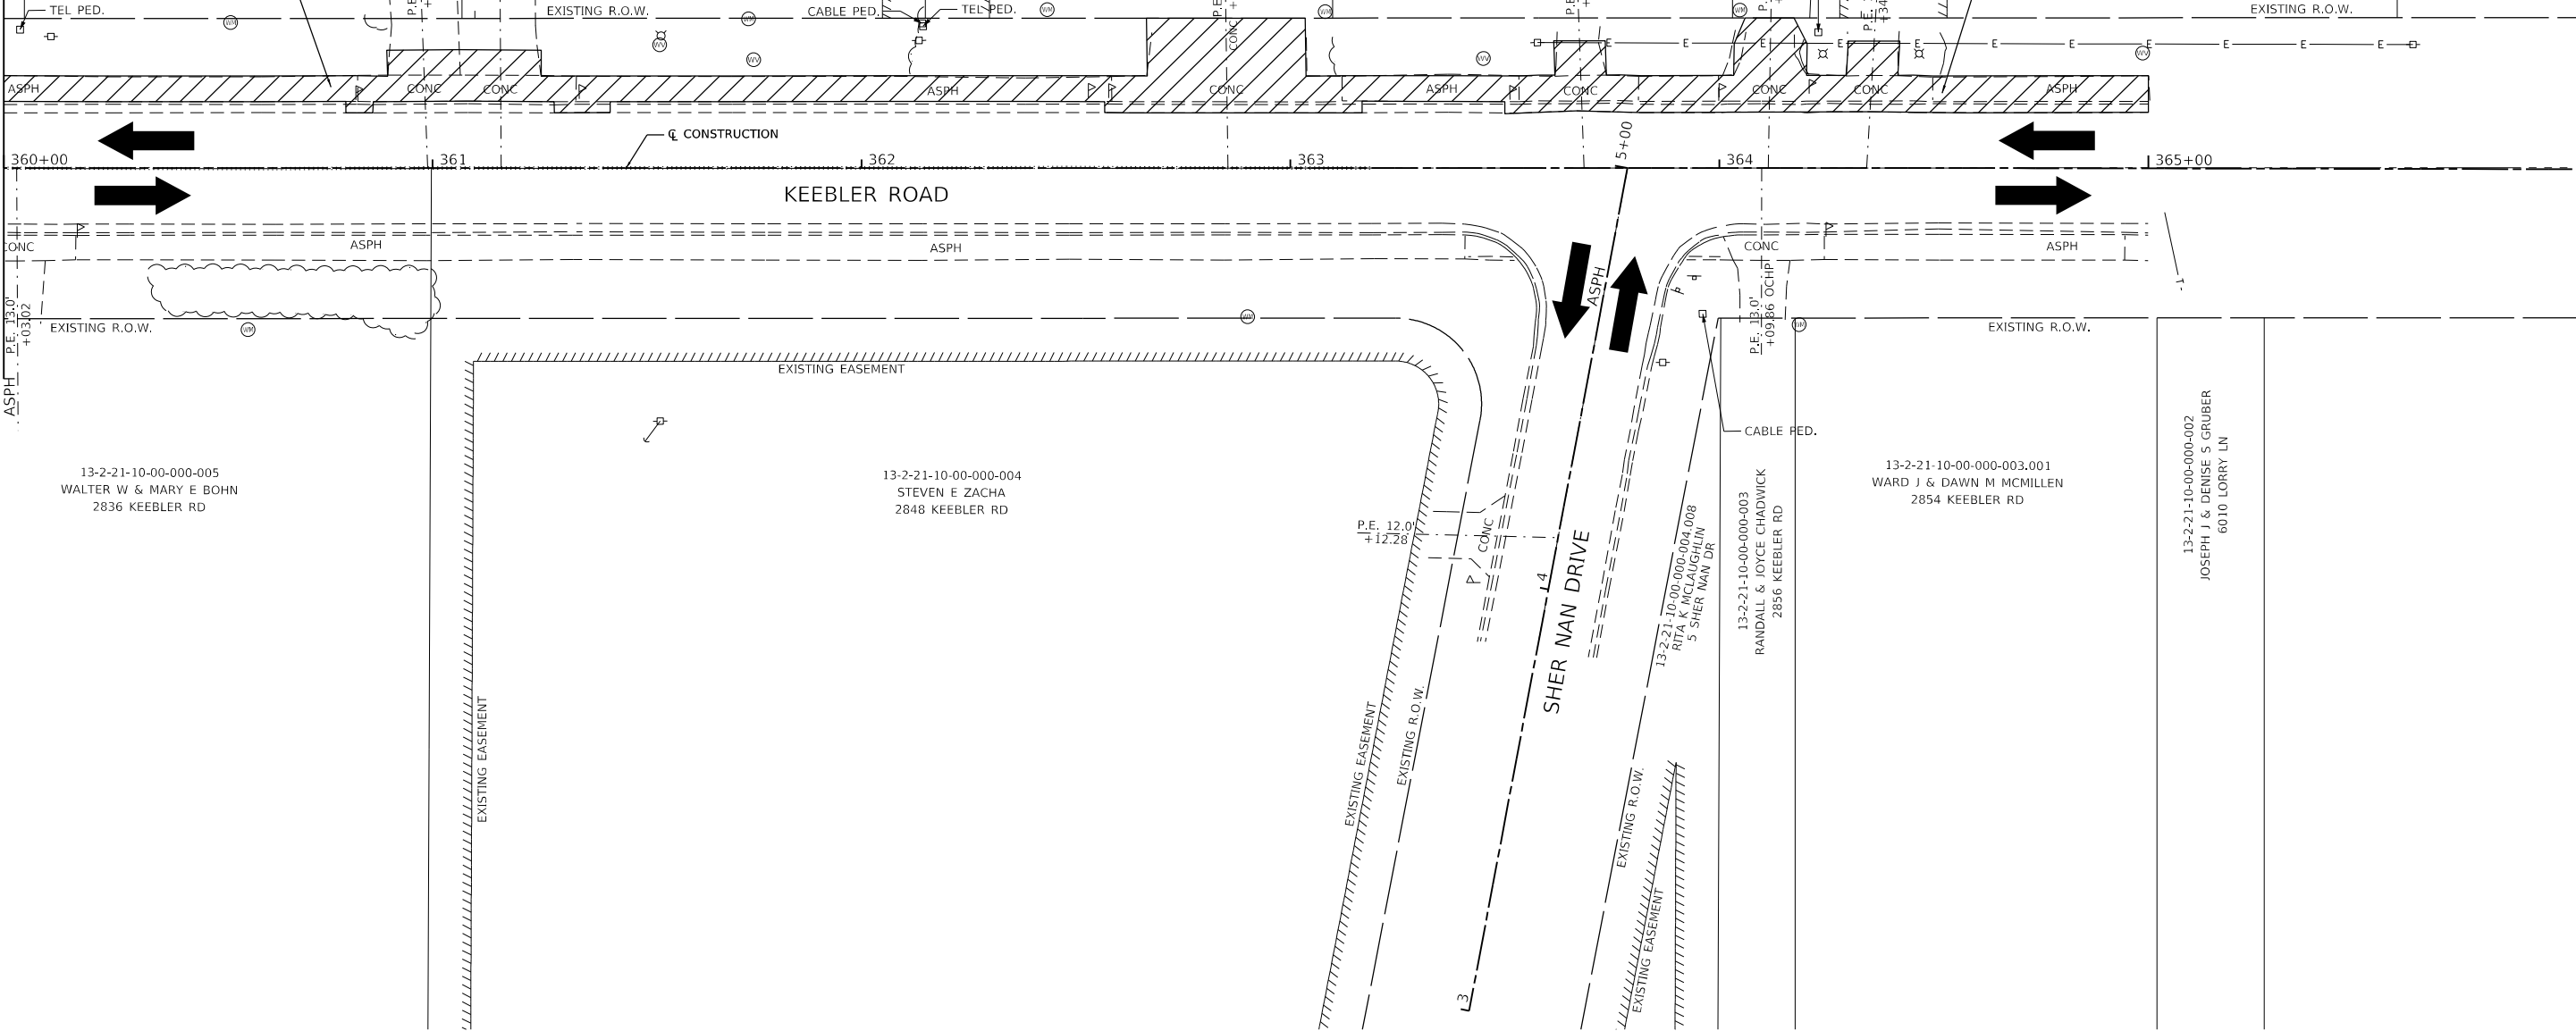



USER NAME = BSapkota	DESIGNED - BFK	REVISED -
	DRAWN - SD	REVISED -
PLOT SCALE = 40.0000 ' / in.	CHECKED - BFK	REVISED -
PLOT DATE = 5/15/2025	DATE - 5/15/2025	REVISED -

KEEBLER ROAD RESURFACING
PHASE 3
MARYVILLE, ILLINOIS



STAGE 1 CONSTRUCTION

SCALE: 1"=20' SHEET 2 OF 2 SHEETS STA. 360+00.00 TO STA. 365+00.00

F.A.U. RTE.	SECTION	COUNTY	TOTAL SHEETS	SHEET NO.
9135	20-00018-02-RS	MADISON	40	18
CONTRACT NO. 97826				
ILLINOIS FED. AID PROJECT				

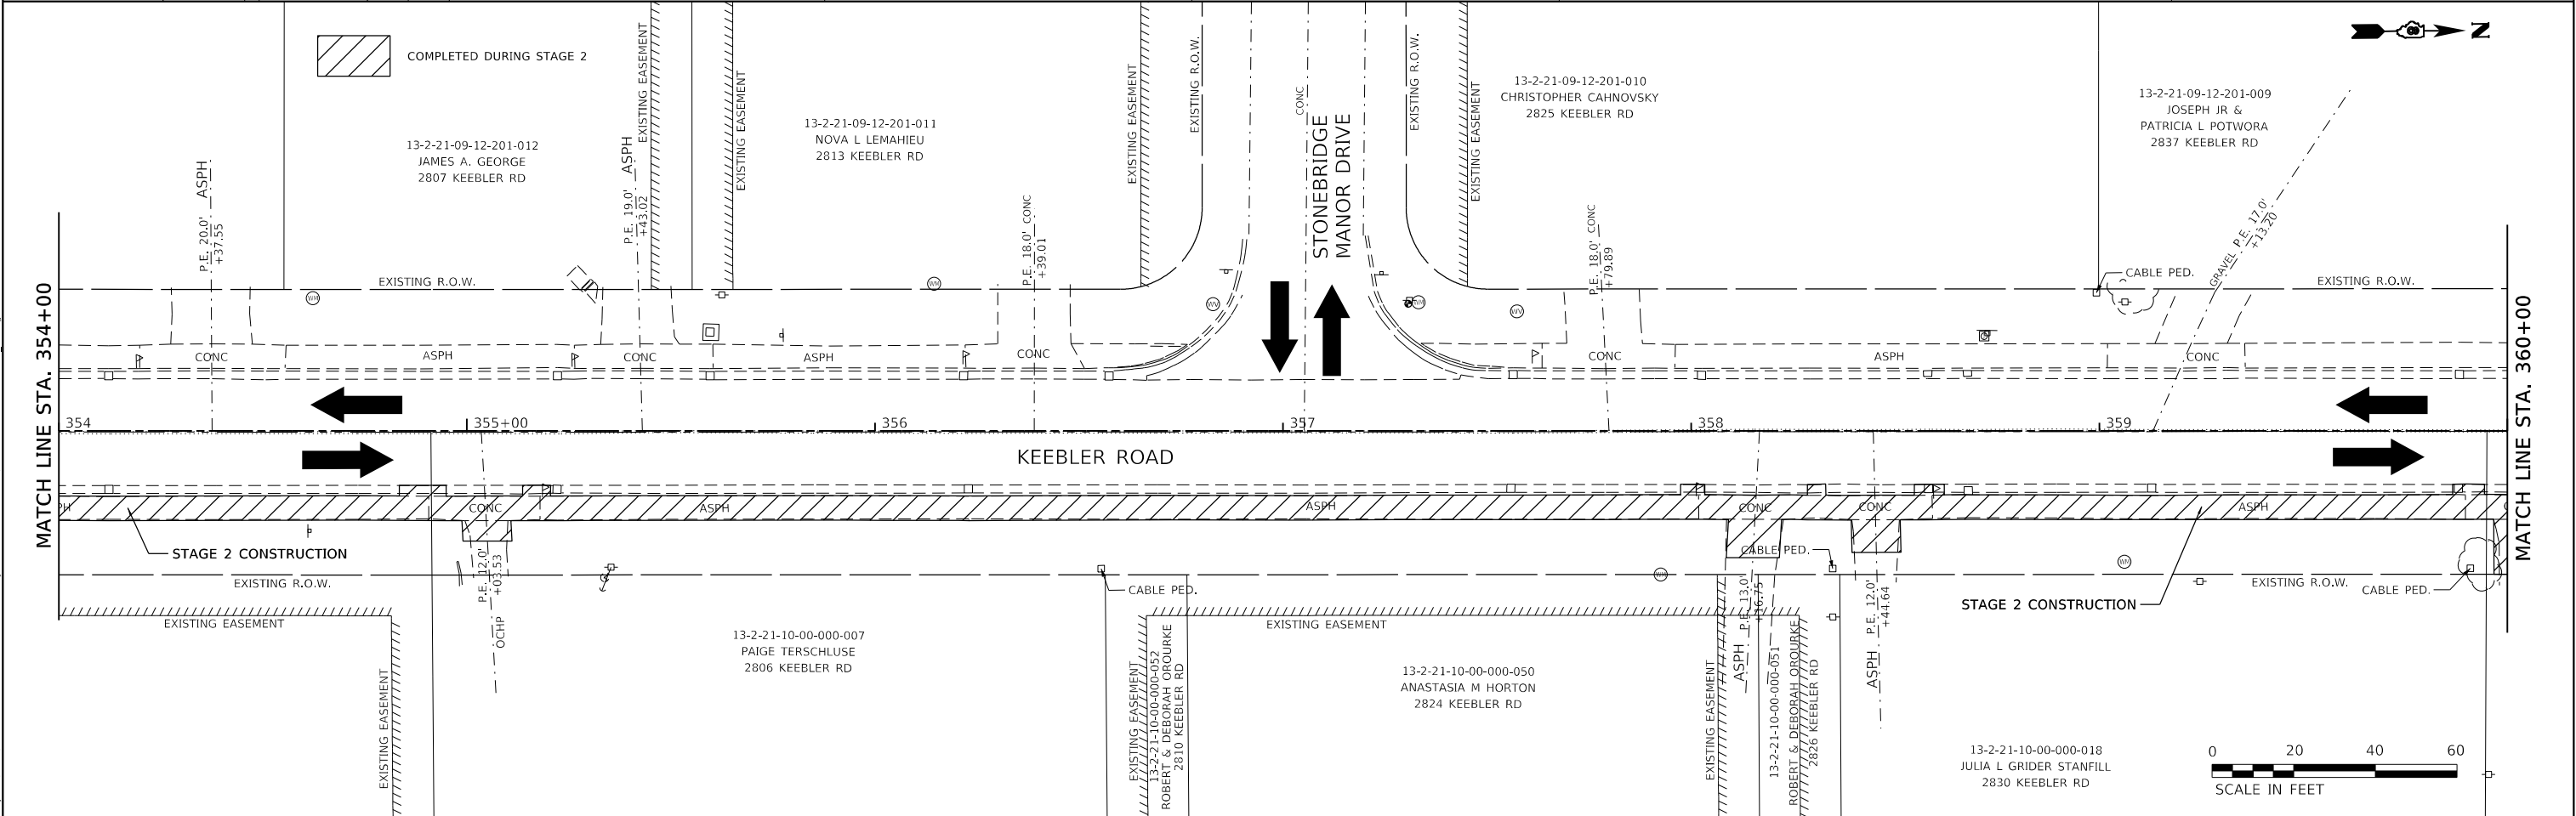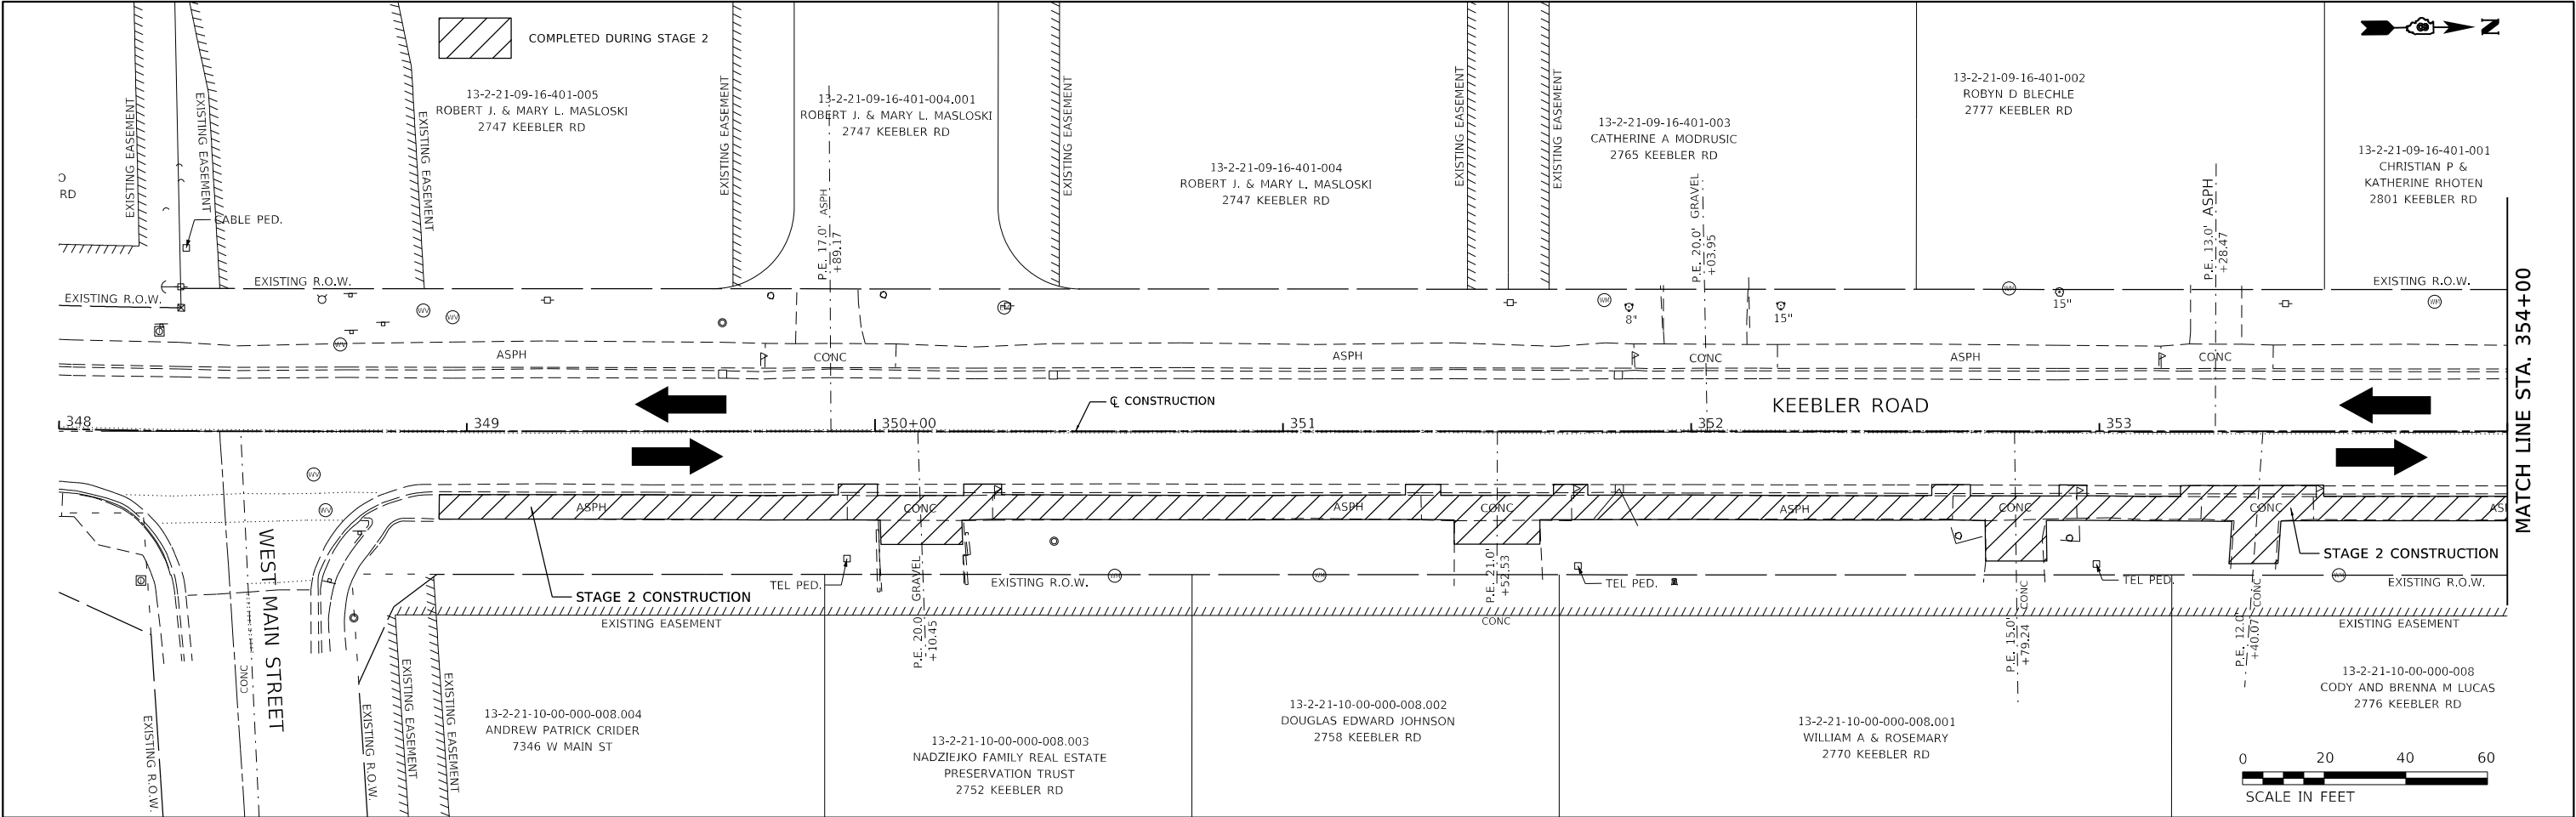


JUNEAU Job No. E230704	USER NAME = BSapkota		DESIGNED - BFK	REVISED -	KEEBLER ROAD RESURFACING PHASE 3 MARYVILLE, ILLINOIS	STAGE 2 CONSTRUCTION				F.A.U. RTE.	SECTION	COUNTY	TOTAL SHEETS	SHEET NO.
	PLOT SCALE = 40.0000 ' / in.		DRAWN - SD	REVISED -		SCALE: 1"=20'				9135	20-00018-02-RS	MADISON	40	19
	PLOT DATE = 5/15/2025		CHECKED - BFK	REVISED -		SHEET 1 OF 2 SHEETS				CONTRACT NO. 97826				
			DATE - 5/15/2025	REVISED -		STA. 349+20.00 TO STA. 360+00.00				ILLINOIS FED. AID PROJECT				

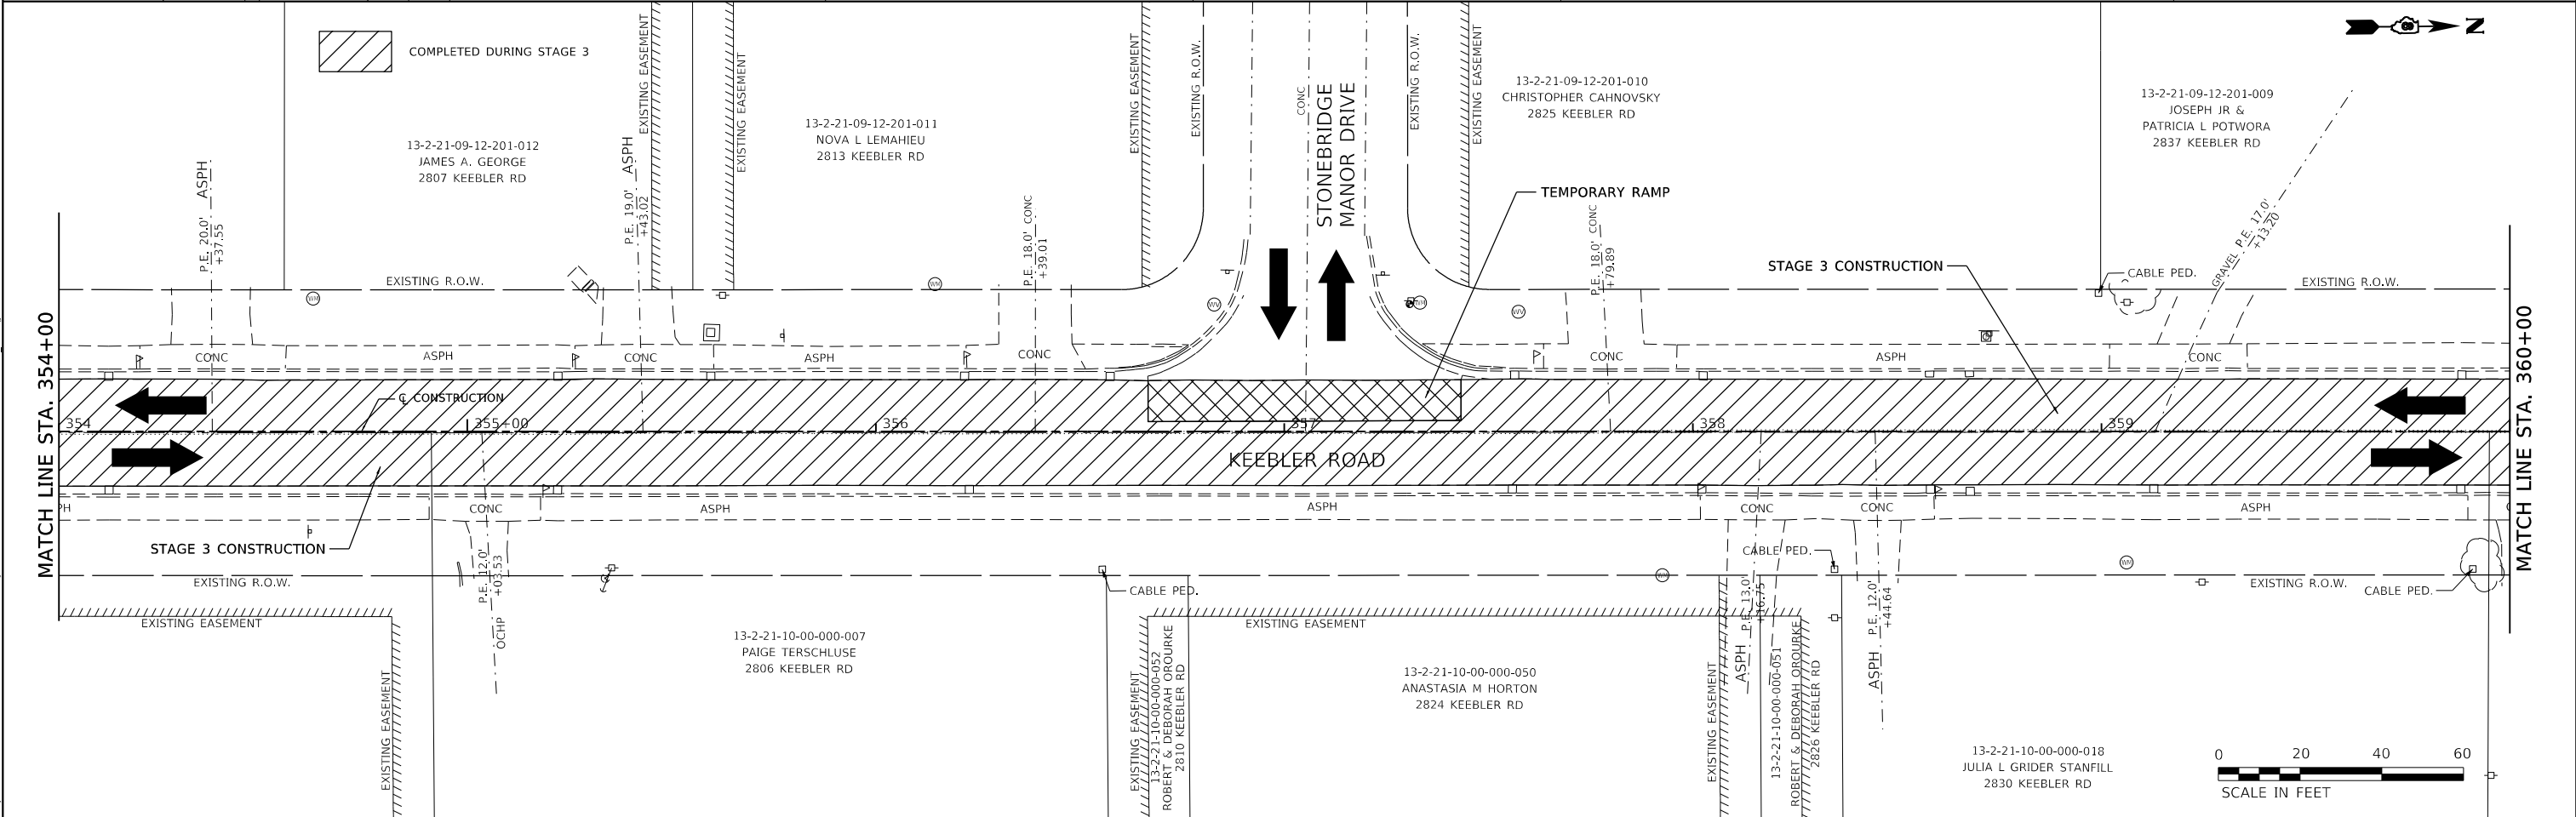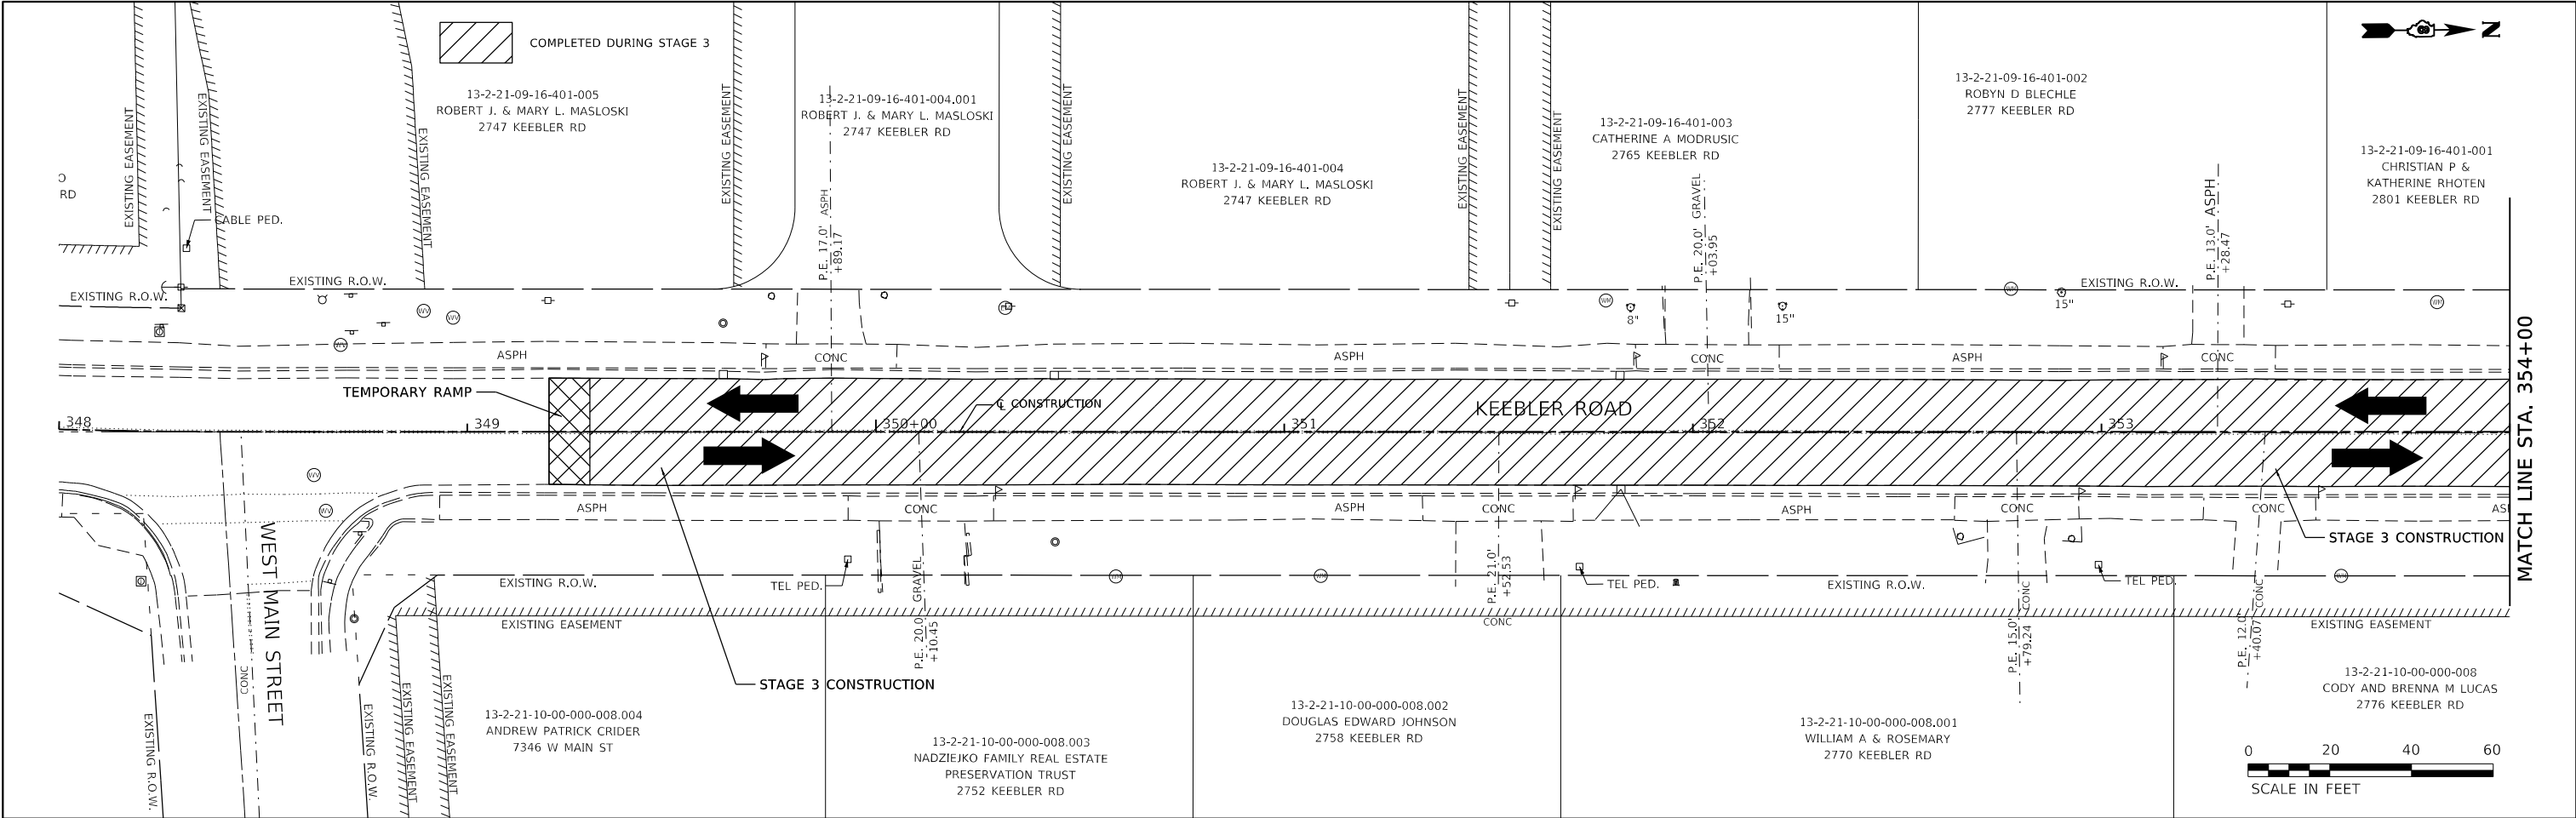

JUNEAU Job No. E230704	USER NAME = BSapkota	DESIGNED - BFK	REVISED -	KEEBLER ROAD RESURFACING PHASE 3 MARYVILLE, ILLINOIS	STAGE 3 CONSTRUCTION				F.A.U. RTE.	SECTION	COUNTY	TOTAL SHEETS	SHEET NO.
	PLOT SCALE = 40.0000 ' / in.	DRAWN - SD	REVISED -						9135	20-00018-02-RS	MADISON	40	21
	PLOT DATE = 5/15/2025	CHECKED - BFK	REVISED -		CONTRACT NO. 97826								
		DATE - 5/15/2025	REVISED -		SCALE: 1"=20'	SHEET 1 OF 2 SHEETS	STA. 349+20.00 TO STA. 360+00.00	ILLINOIS FED. AID PROJECT					

MODEL: Default
FILE NAME: Maryville2023/E230704 Keebler Road Phase 3 Lorry Ln. to West Main SVCONSTRUCTION STAGE 3_02.dgn
JUNEAU Job No. E230704

COMPLETED DURING STAGE 3



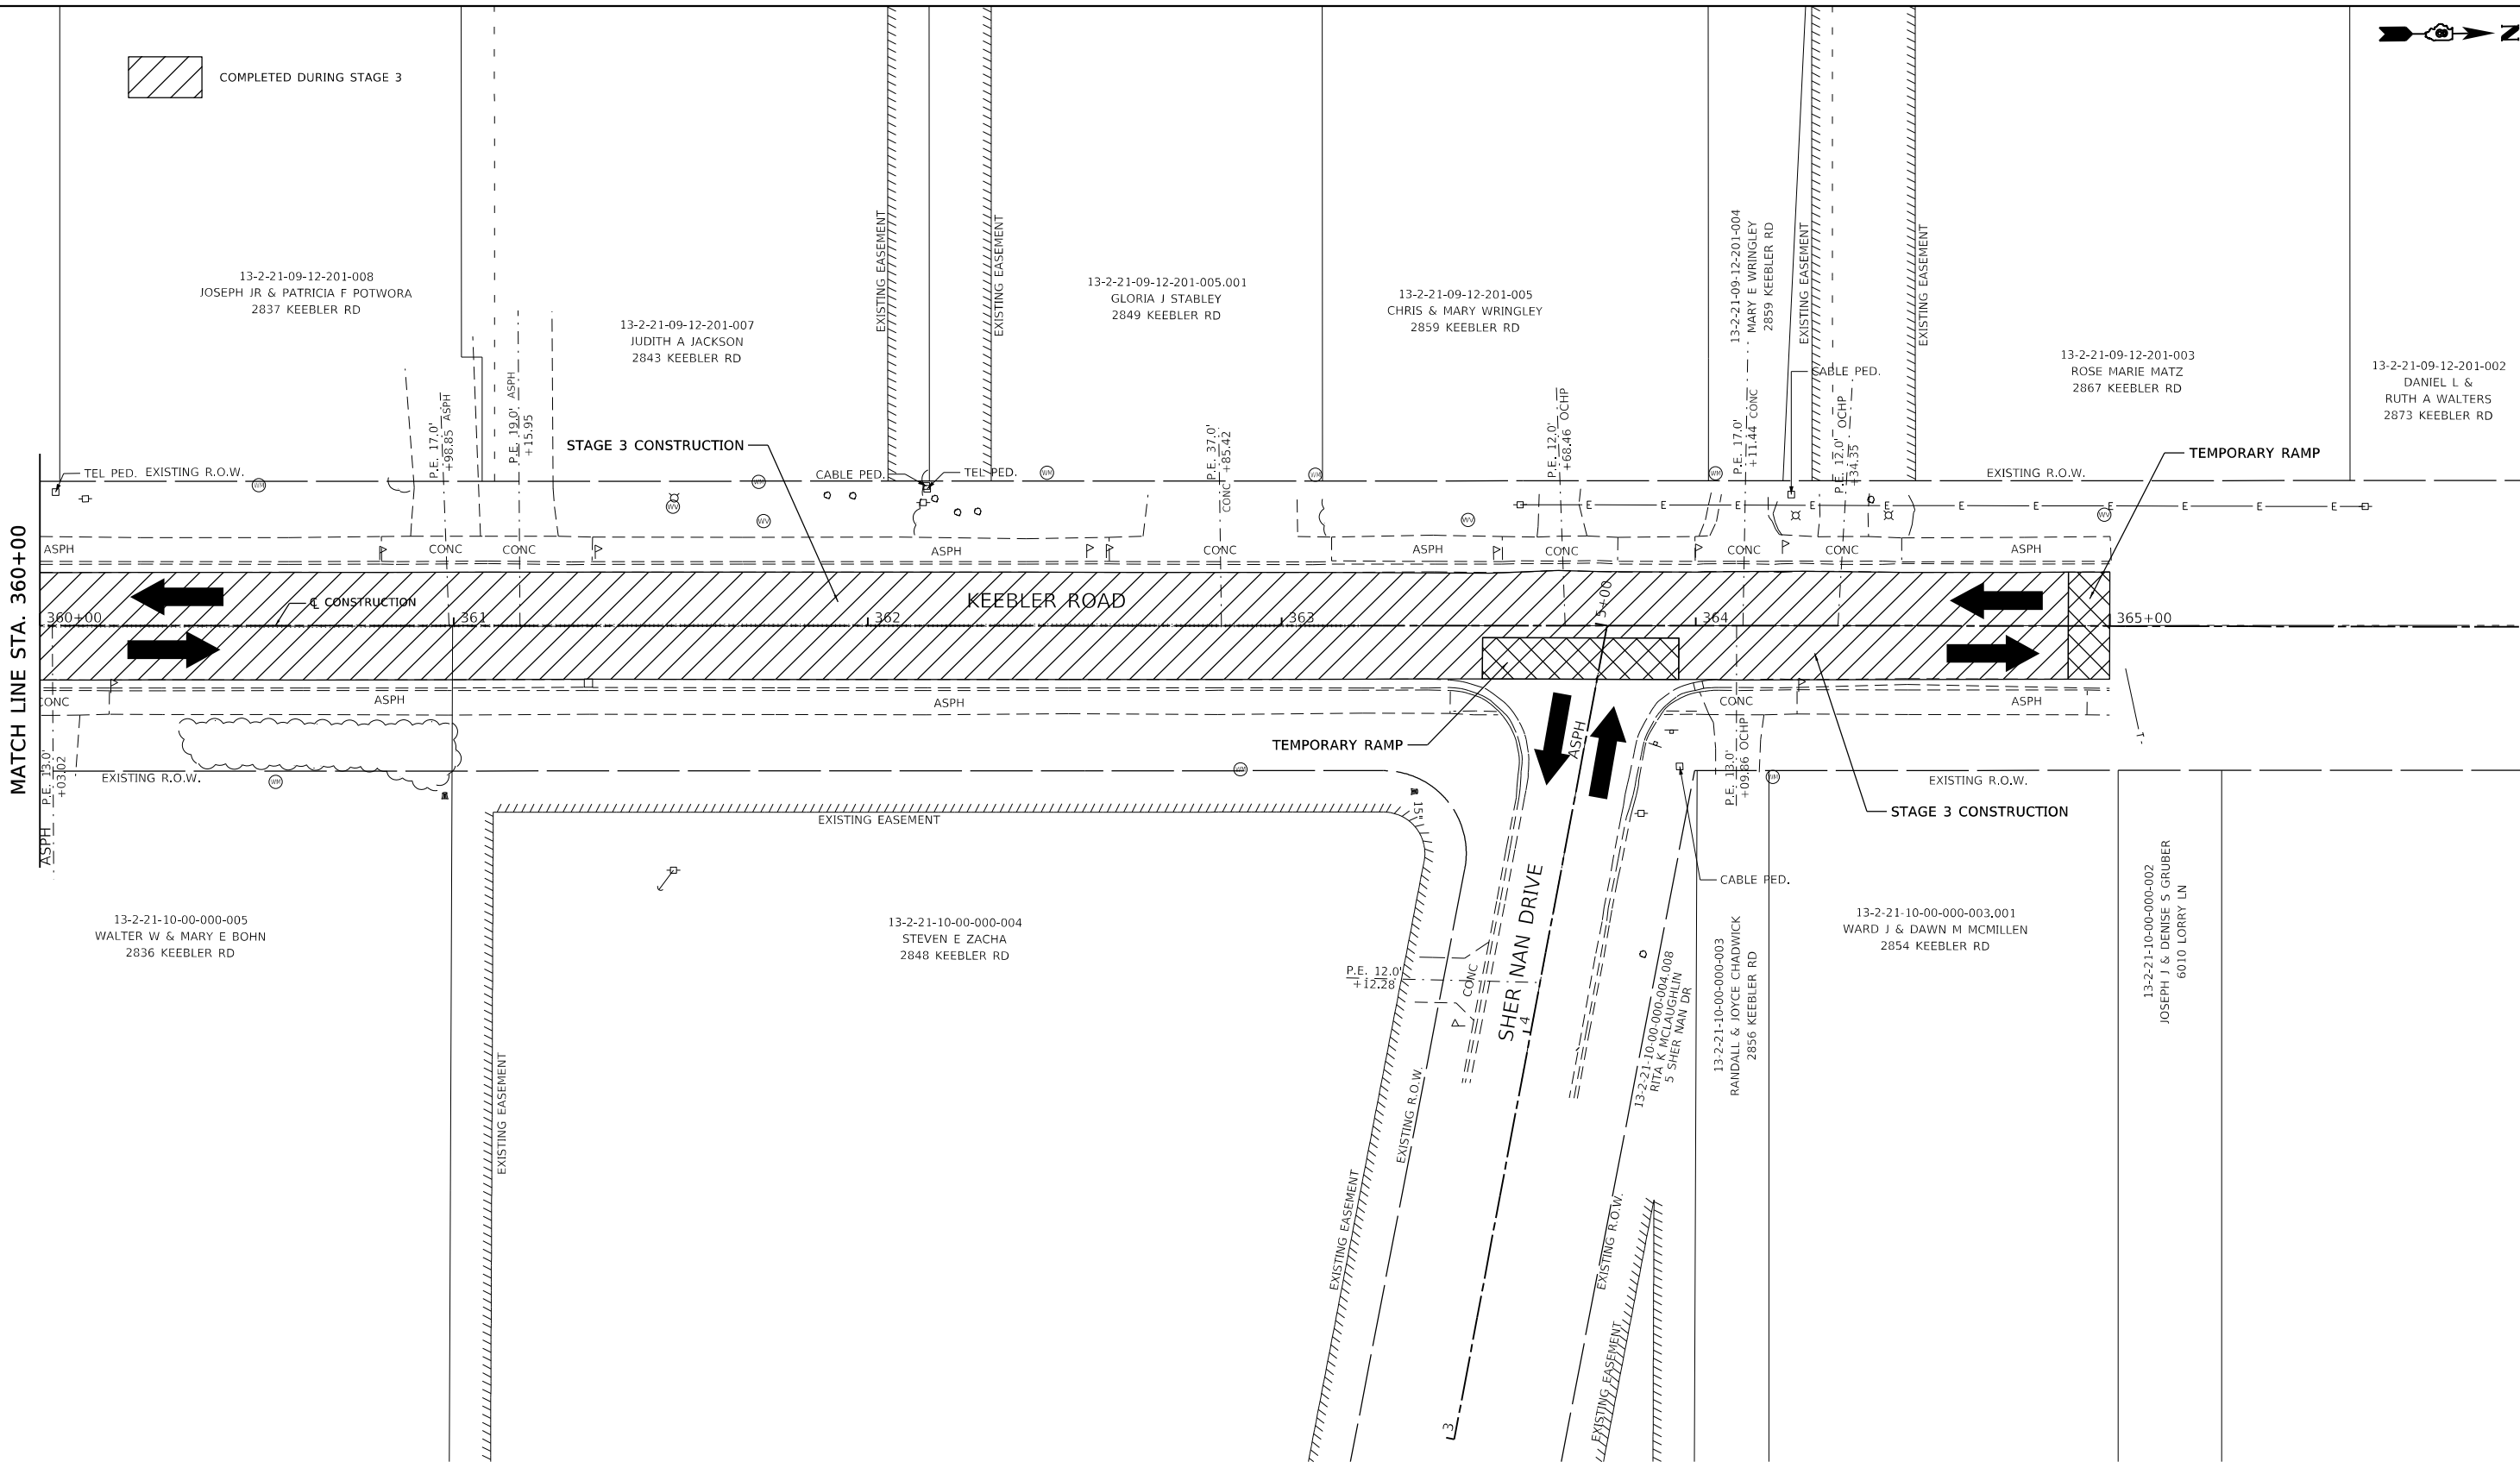


USER NAME = BSapkota	DESIGNED - BFK	REVISED -
	DRAWN - SD	REVISED -
PLOT SCALE = 40.0000 ' / in.	CHECKED - BFK	REVISED -
PLOT DATE = 5/15/2025	DATE - 5/15/2025	REVISED -

KEEBLER ROAD RESURFACING
PHASE 3
MARYVILLE, ILLINOIS

STAGE 3 CONSTRUCTION			
SCALE: 1"=20'	SHEET 2 OF 2 SHEETS	STA. 360+00.00	TO STA. 365+00.00

F.A.U. RTE.	SECTION	COUNTY	TOTAL SHEETS	SHEET NO.
9135	20-00018-02-RS	MADISON	40	22
CONTRACT NO. 97826				
ILLINOIS		FED. AID PROJECT		

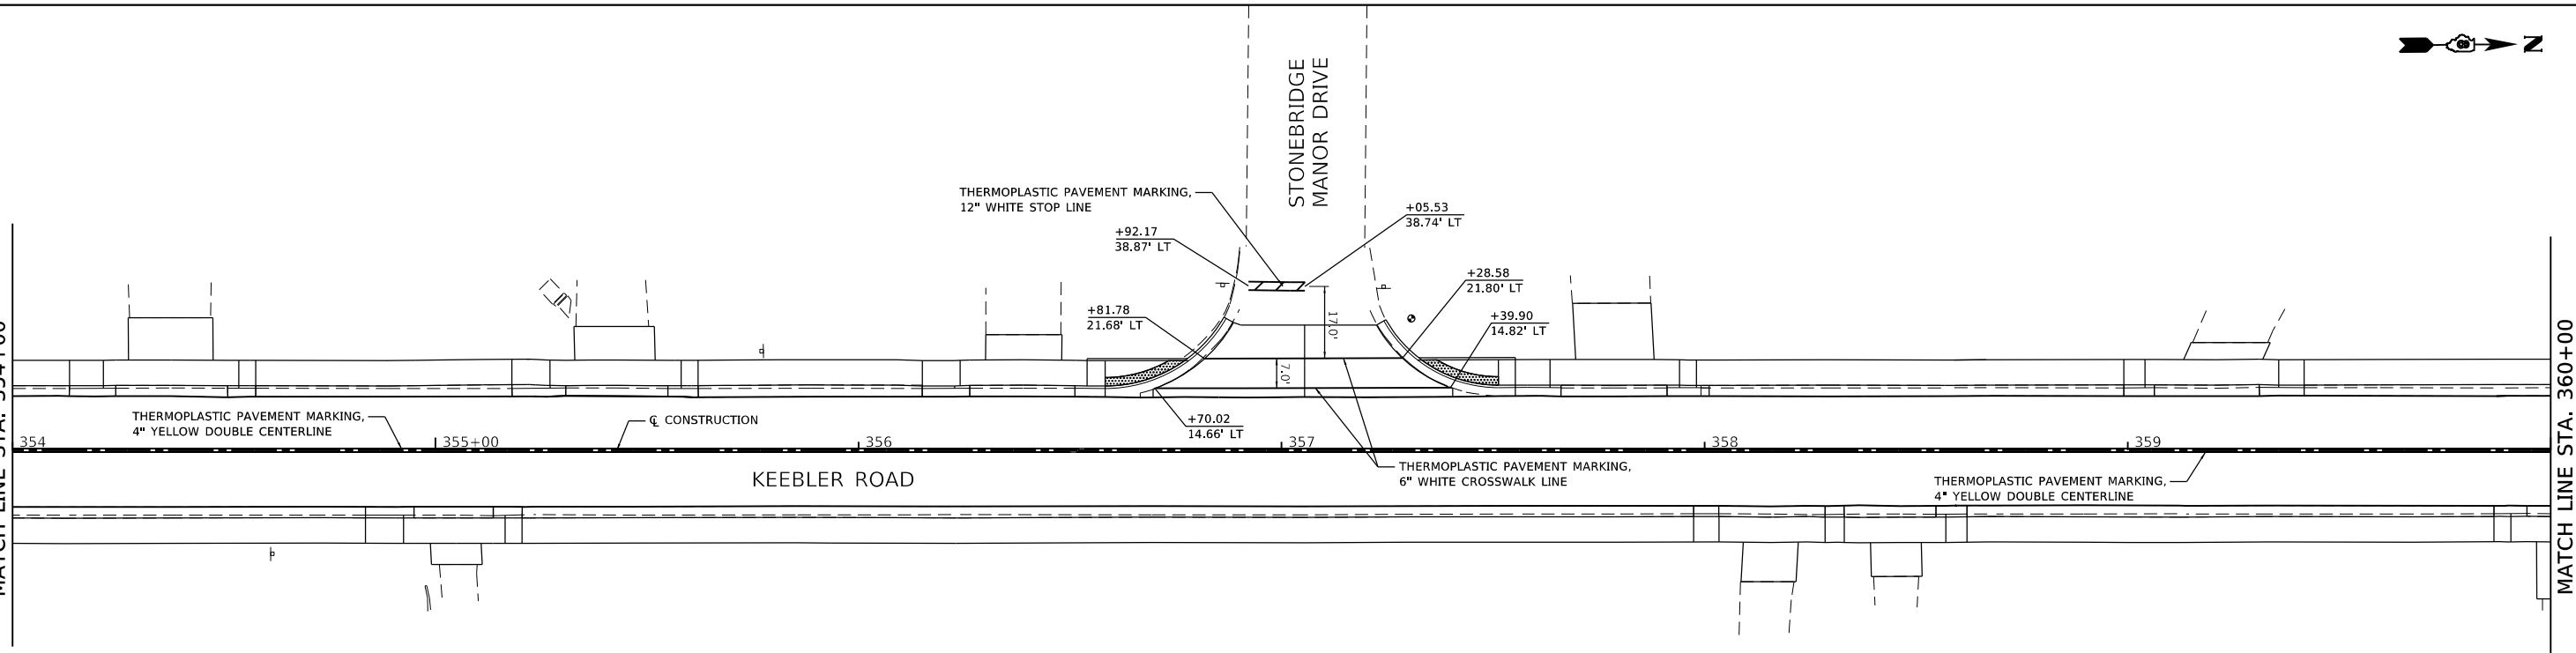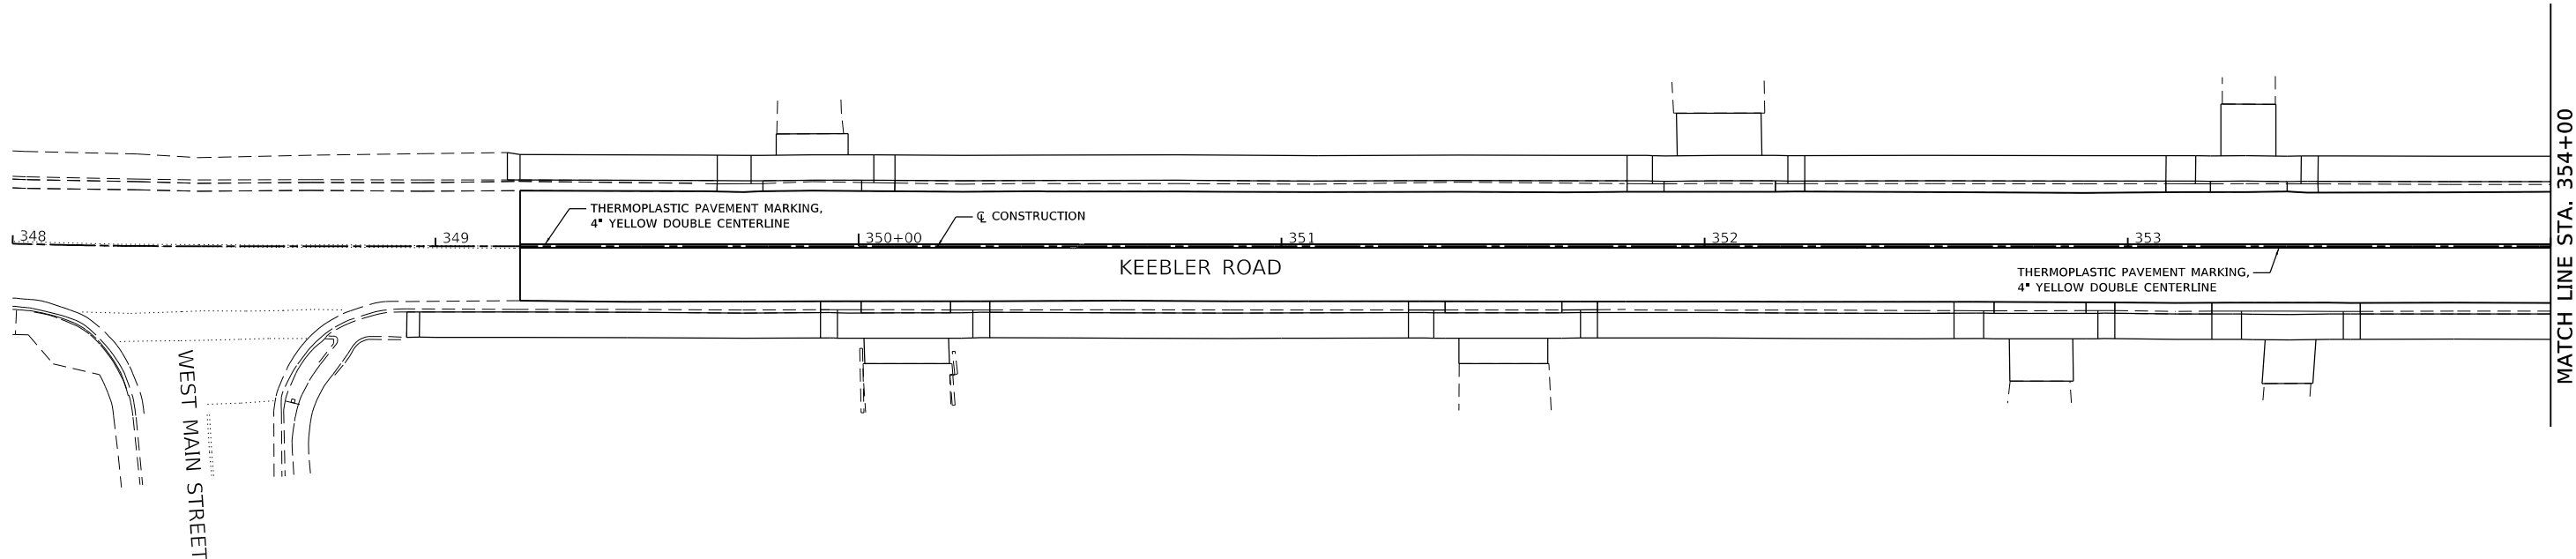 

MODEL: Default
FILE NAME: Maryville2023/E230704 Keebler Road Phase 3 Lorry Ln. to West Main Stopmark 01.dgn
JUNEAU Job No. E230704


USER NAME = BSapkota	DESIGNED - BFK	REVISED -
DRAWN - SD	REVIS	ED -
PLOT SCALE = 40.0000 ' / in.	CHECKED - BFK	REVISED -
PLOT DATE = 5/15/2025	DATE - 5/15/2025	REVISED -

KEEBLER ROAD RESURFACING
PHASE 3
MARYVILLE, ILLINOIS

PAVEMENT MARKINGS



SCALE: 1"=20' SHEET 1 OF 2 SHEETS STA. 349+20.00 TO STA. 360+00.00

F.A.U. RTE.	SECTION	COUNTY	TOTAL SHEETS	SHEET NO.
9135	20-00018-02-RS	MADISON	40	23
CONTRACT NO. 97826				
ILLINOIS FED. AID PROJECT				

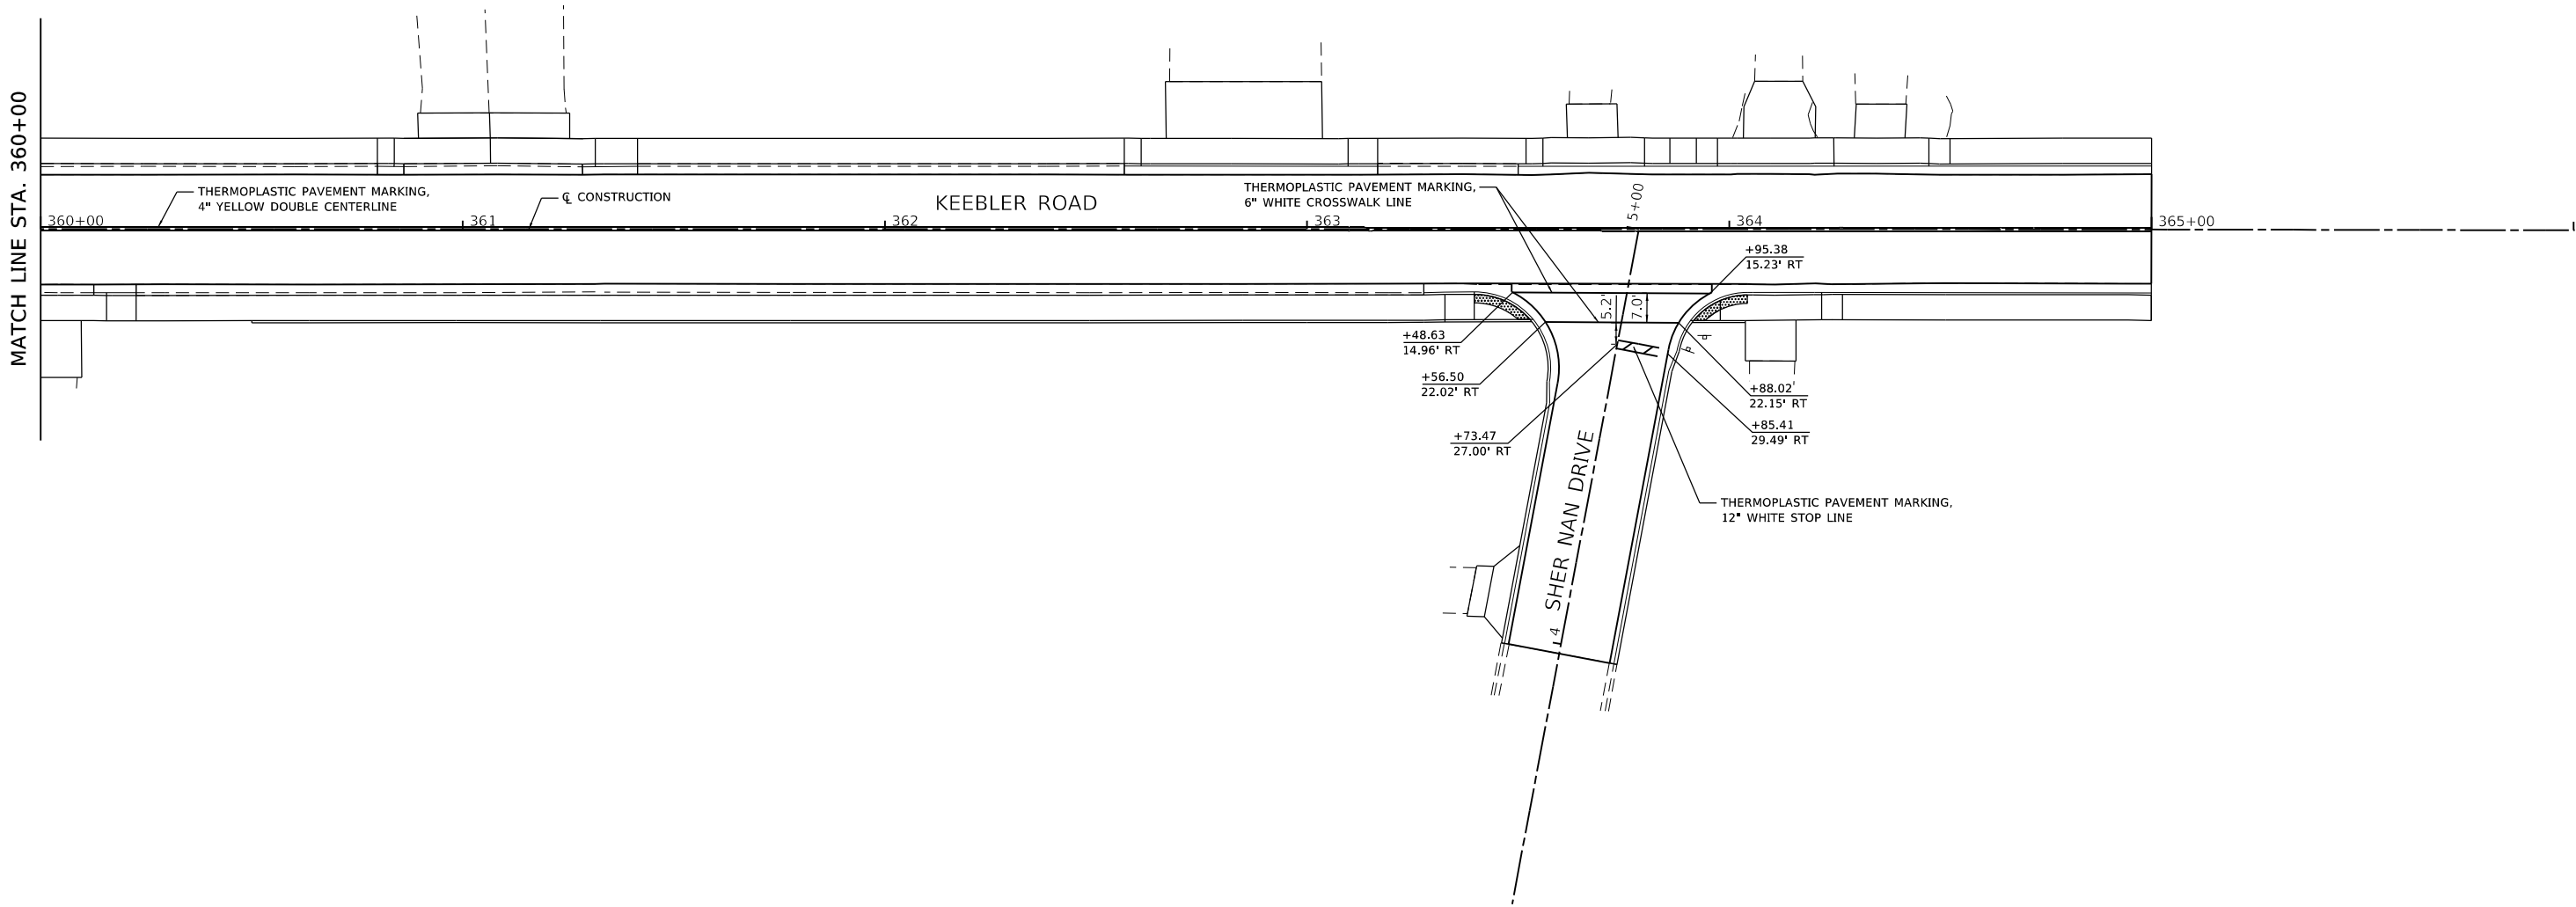


MODEL: Default
FILE NAME: Maryville2023/E230704 Keebler Road Phase 3 Lorry Ln. to West Main Stopmark 02.dgn

JUNEAU Job No. E230704	USER NAME = BSapkota	DESIGNED - BFK	REVISED -	KEEBLER ROAD RESURFACING PHASE 3 MARYVILLE, ILLINOIS	PAVEMENT MARKINGS			F.A.U. RTE.	SECTION	COUNTY	TOTAL SHEETS	SHEET NO.
		DRAWN - SD	REVISED -					9135	20-00018-02-RS	MADISON	40	24
	PLOT SCALE = 40.0000 ' / in.	CHECKED - BFK	REVISED -		SCALE: 1"=20' SHEET 2 OF 2 SHEETS STA. 360+00.00 TO STA. 365+00.00			CONTRACT NO. 97826				
	PLOT DATE = 5/15/2025	DATE - 5/15/2025	REVISED -					ILLINOIS FED. AID PROJECT				

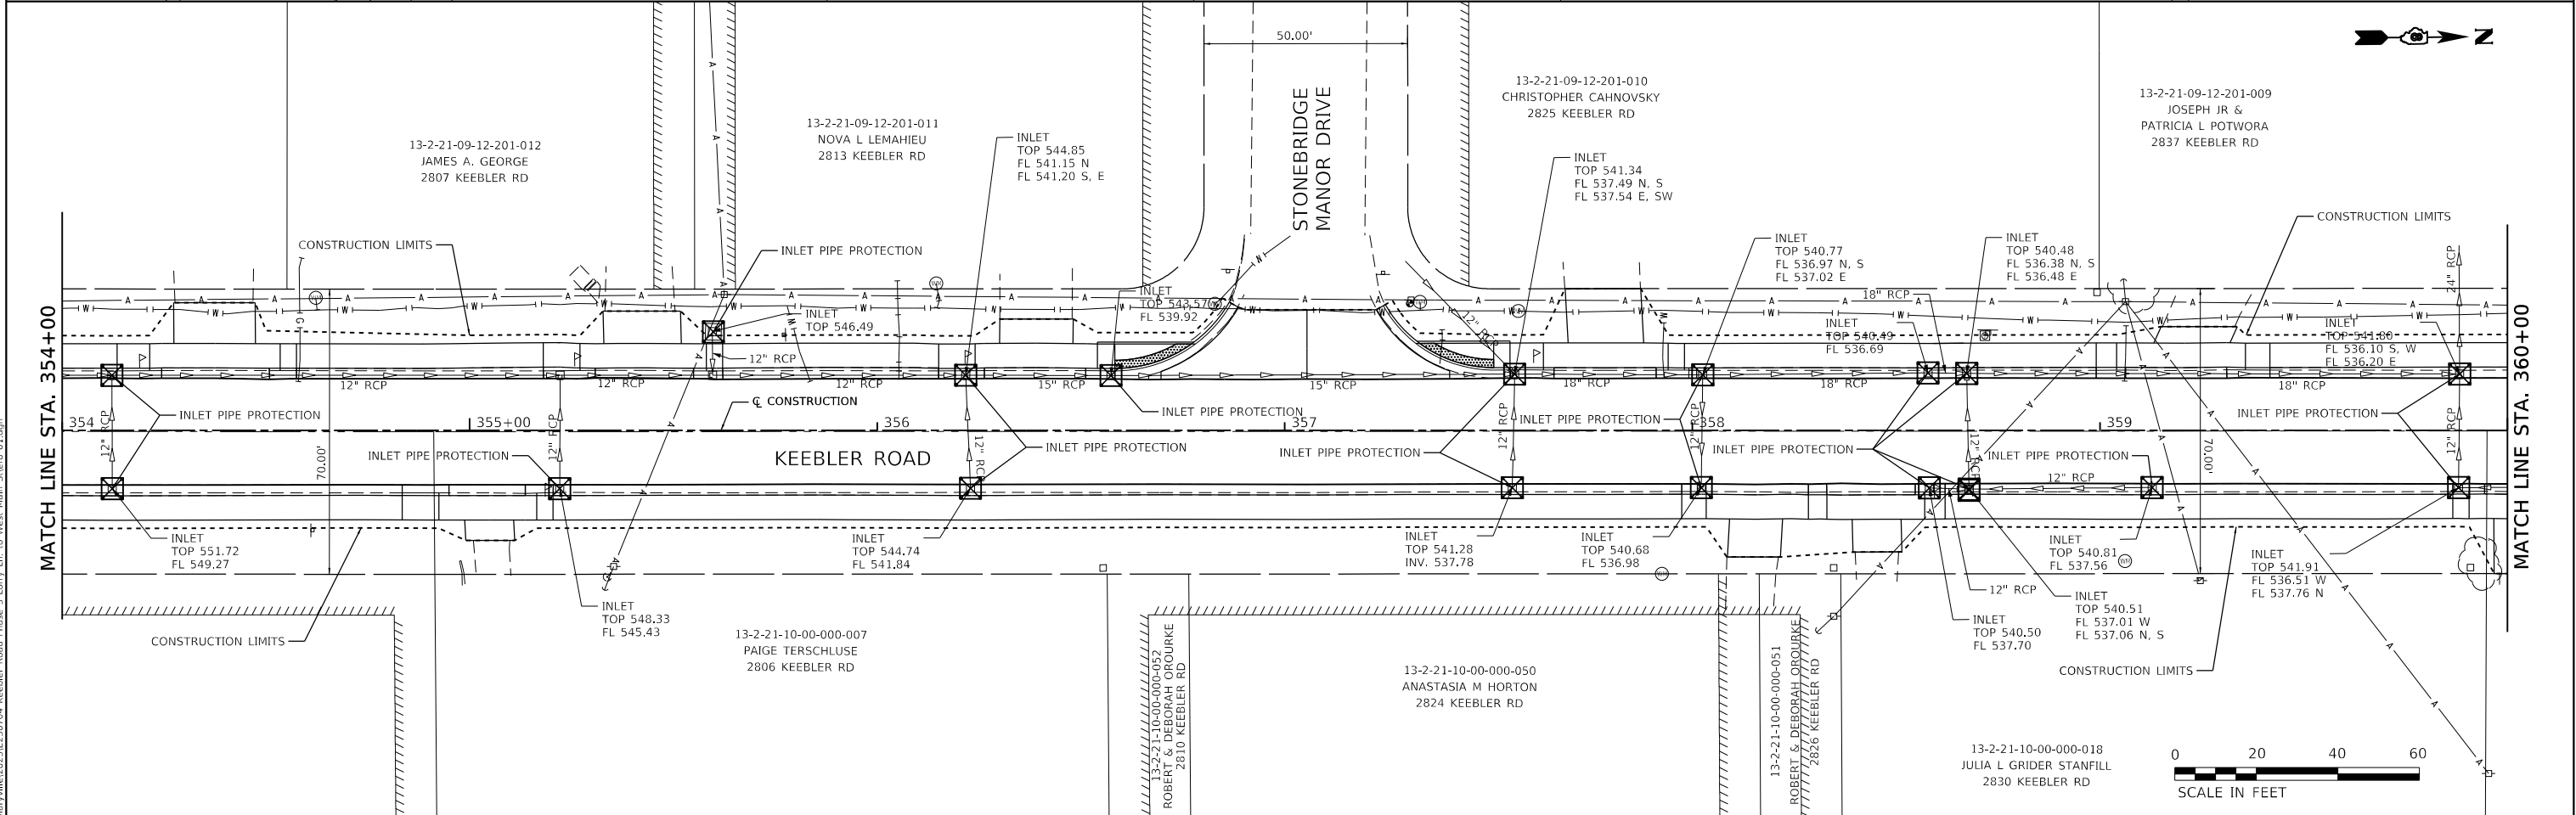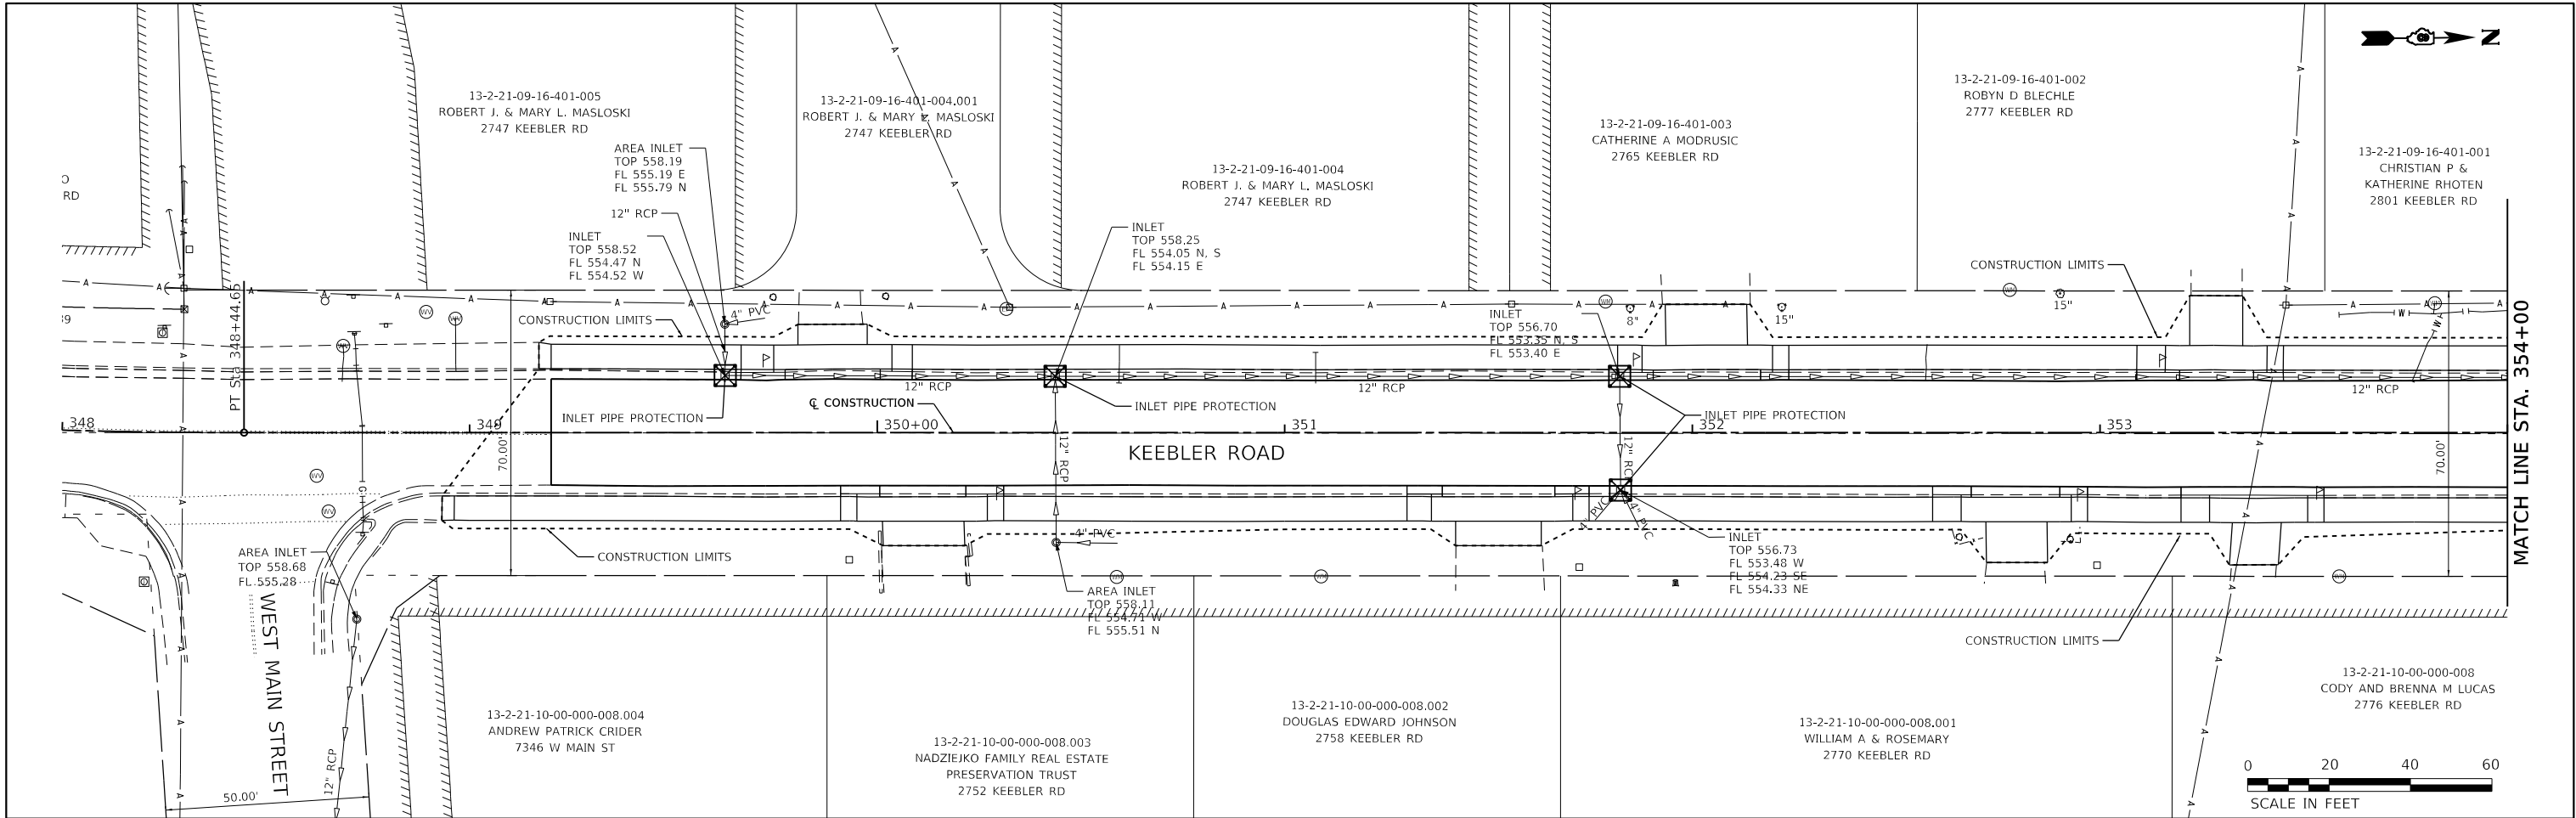

JUNEAU Job No. E230704	USER NAME = BSapkota	DESIGNED - BFK	REVISED -	KEEBLER ROAD RESURFACING PHASE 3 MARYVILLE, ILLINOIS	EROSION CONTROL				F.A.U. RTE.	SECTION	COUNTY	TOTAL SHEETS	SHEET NO.
		DRAWN - SD	REVISED -						9135	20-00018-02-R5	MADISON	40	25
	PLOT SCALE = 40.0000 ' / in.	CHECKED - BFK	REVISED -		CONTRACT NO. 97826								
	PLOT DATE = 5/15/2025	DATE - 5/15/2025	REVISED -		SCALE: 1"=20'		SHEET 1 OF 2 SHEETS	STA. 349+20.00 TO STA. 360+00.00		ILLINOIS FED. AID PROJECT			

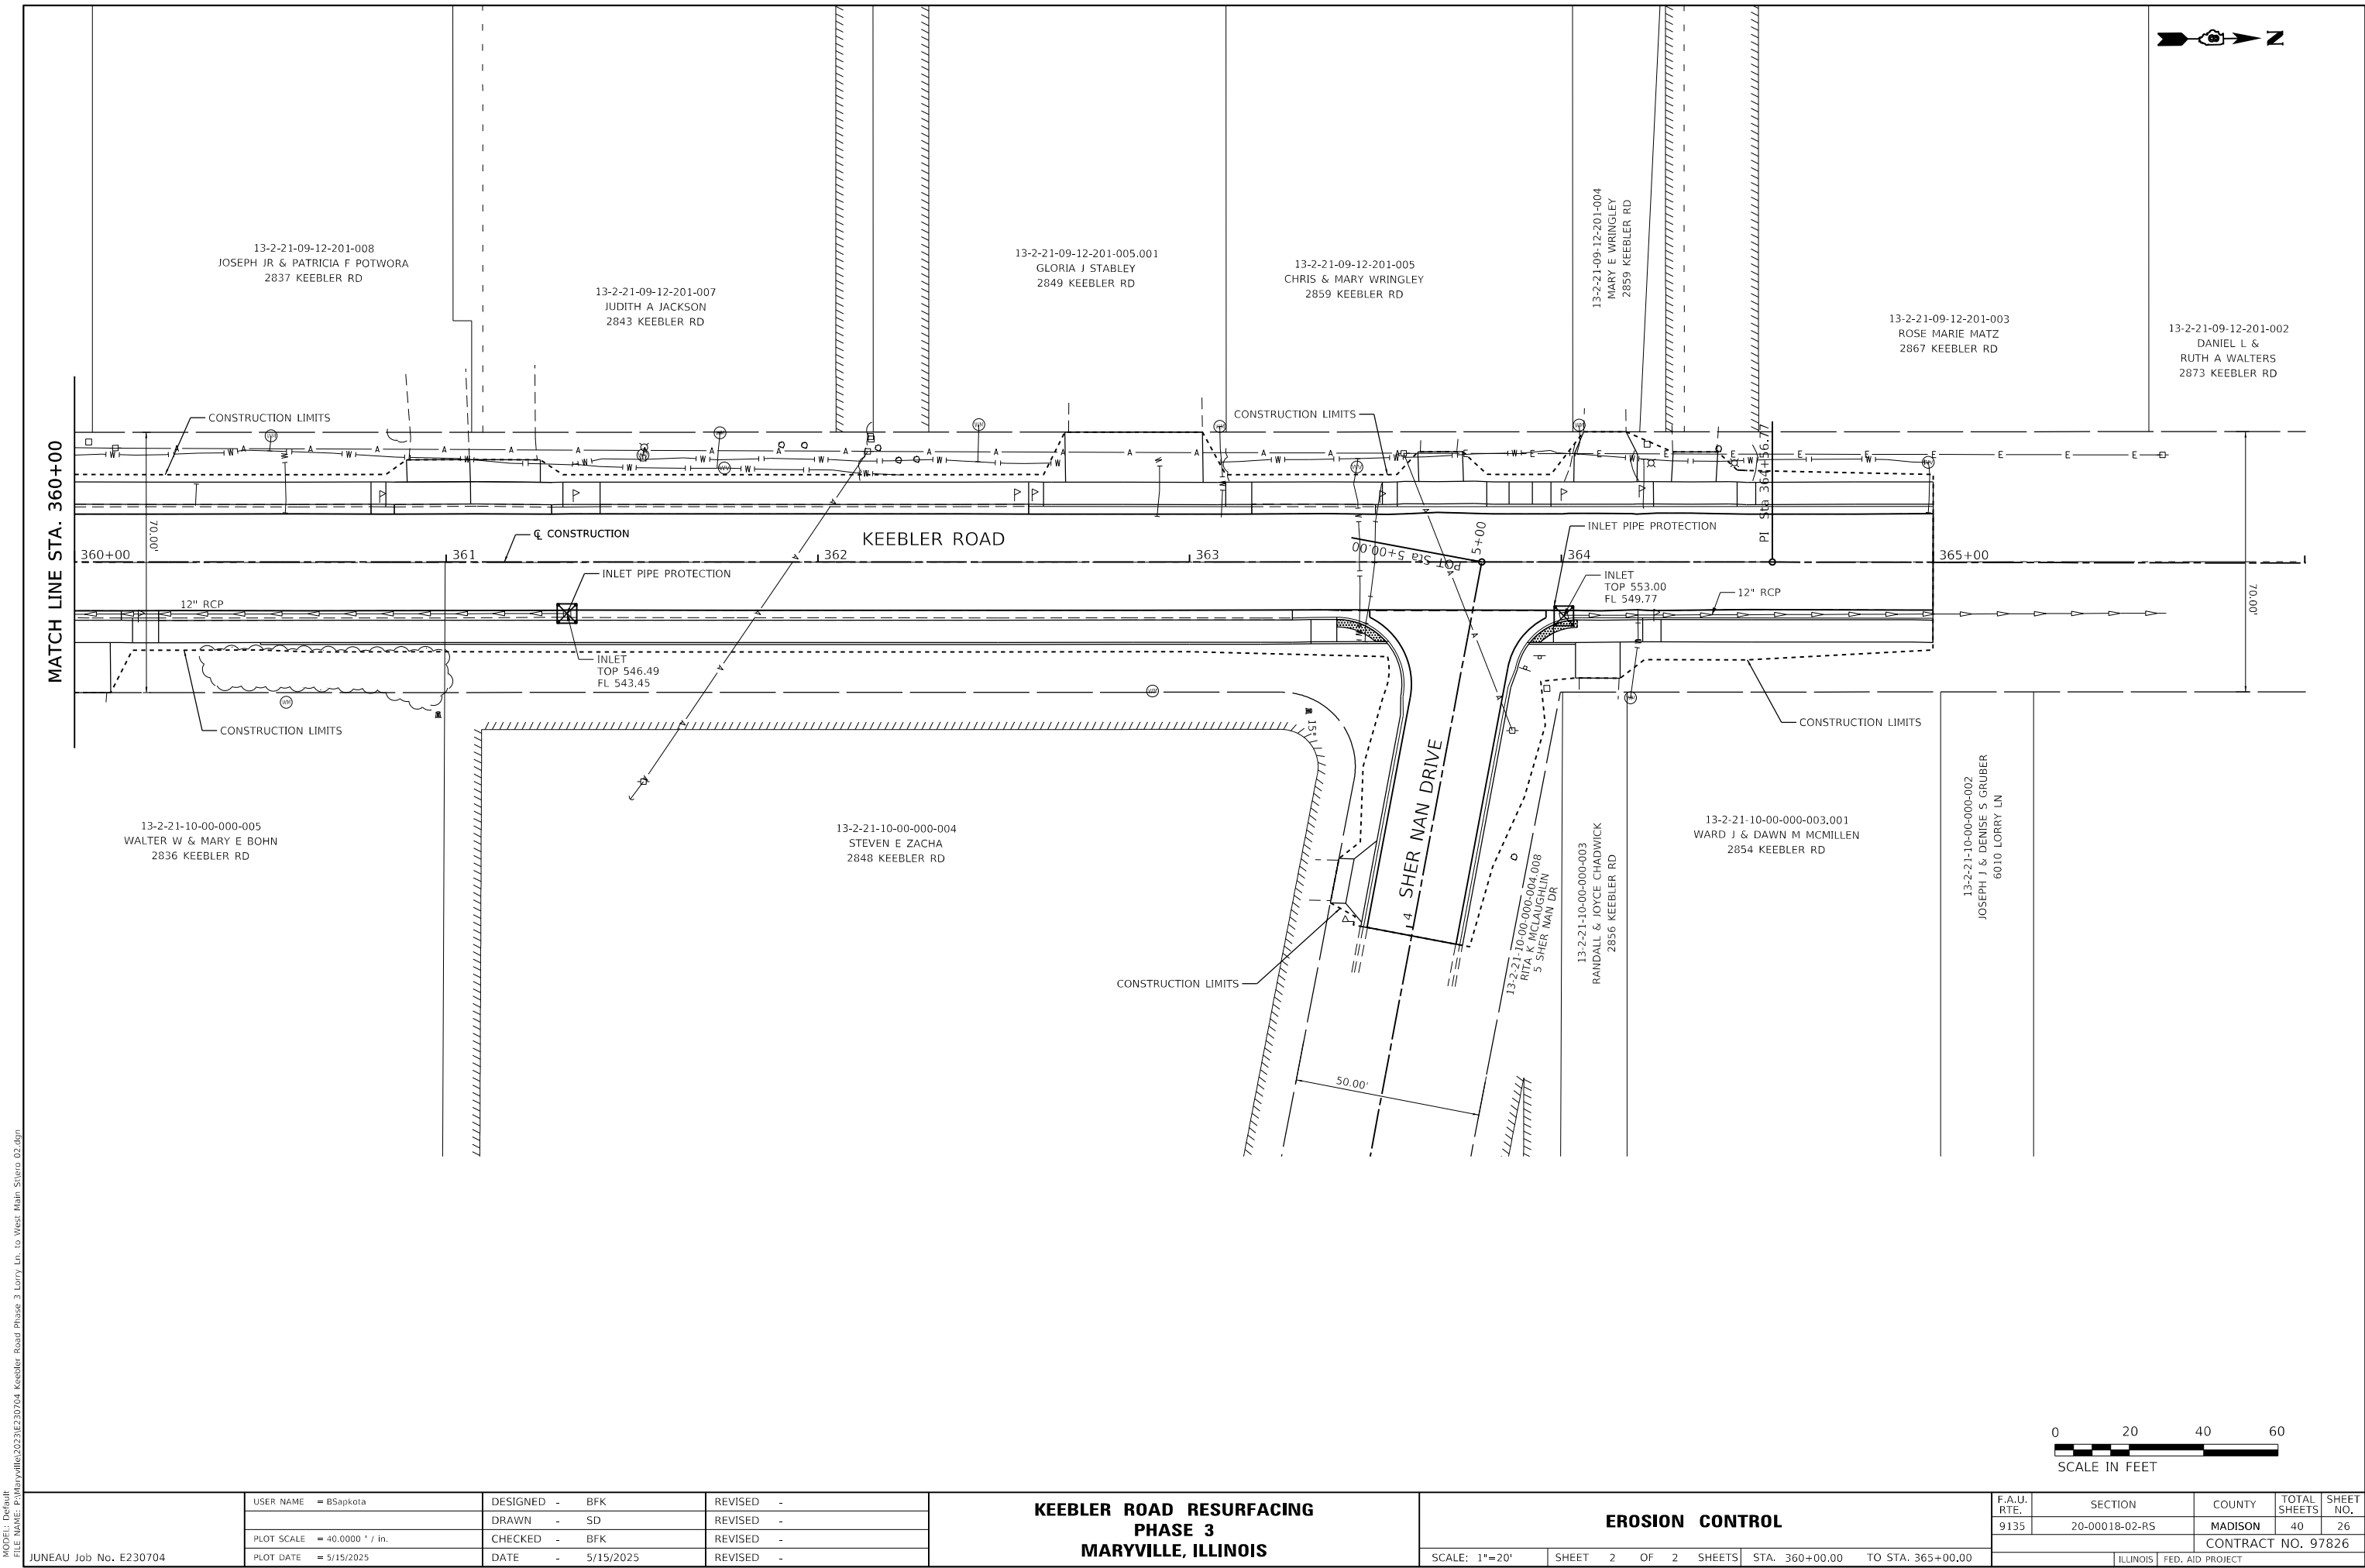

MODEL: Default
FILE NAME: Maryville2023/E230704 Keebler Road Phase 3 Lorry Ln. to West Main Street 03.dgn
JUNEAU Job No. E230704


USER NAME = BSapkota	DESIGNED - BFK	REVISED -
	DRAWN - SD	REVISED -
PLOT SCALE = 40.0000 ' / in.	CHECKED - BFK	REVISED -
PLOT DATE = 5/15/2025	DATE - 5/15/2025	REVISED -

KEEBLER ROAD RESURFACING
PHASE 3
MARYVILLE, ILLINOIS

EROSION CONTROL

SCALE: 1"=20' SHEET 2 OF 2 SHEETS STA. 360+00.00 TO STA. 365+00.00

F.A.U. RTE.	SECTION	COUNTY	TOTAL SHEETS	SHEET NO.
9135	20-00018-02-RS	MADISON	40	26
CONTRACT NO. 97826				
		ILLINOIS	FED. AID PROJECT	

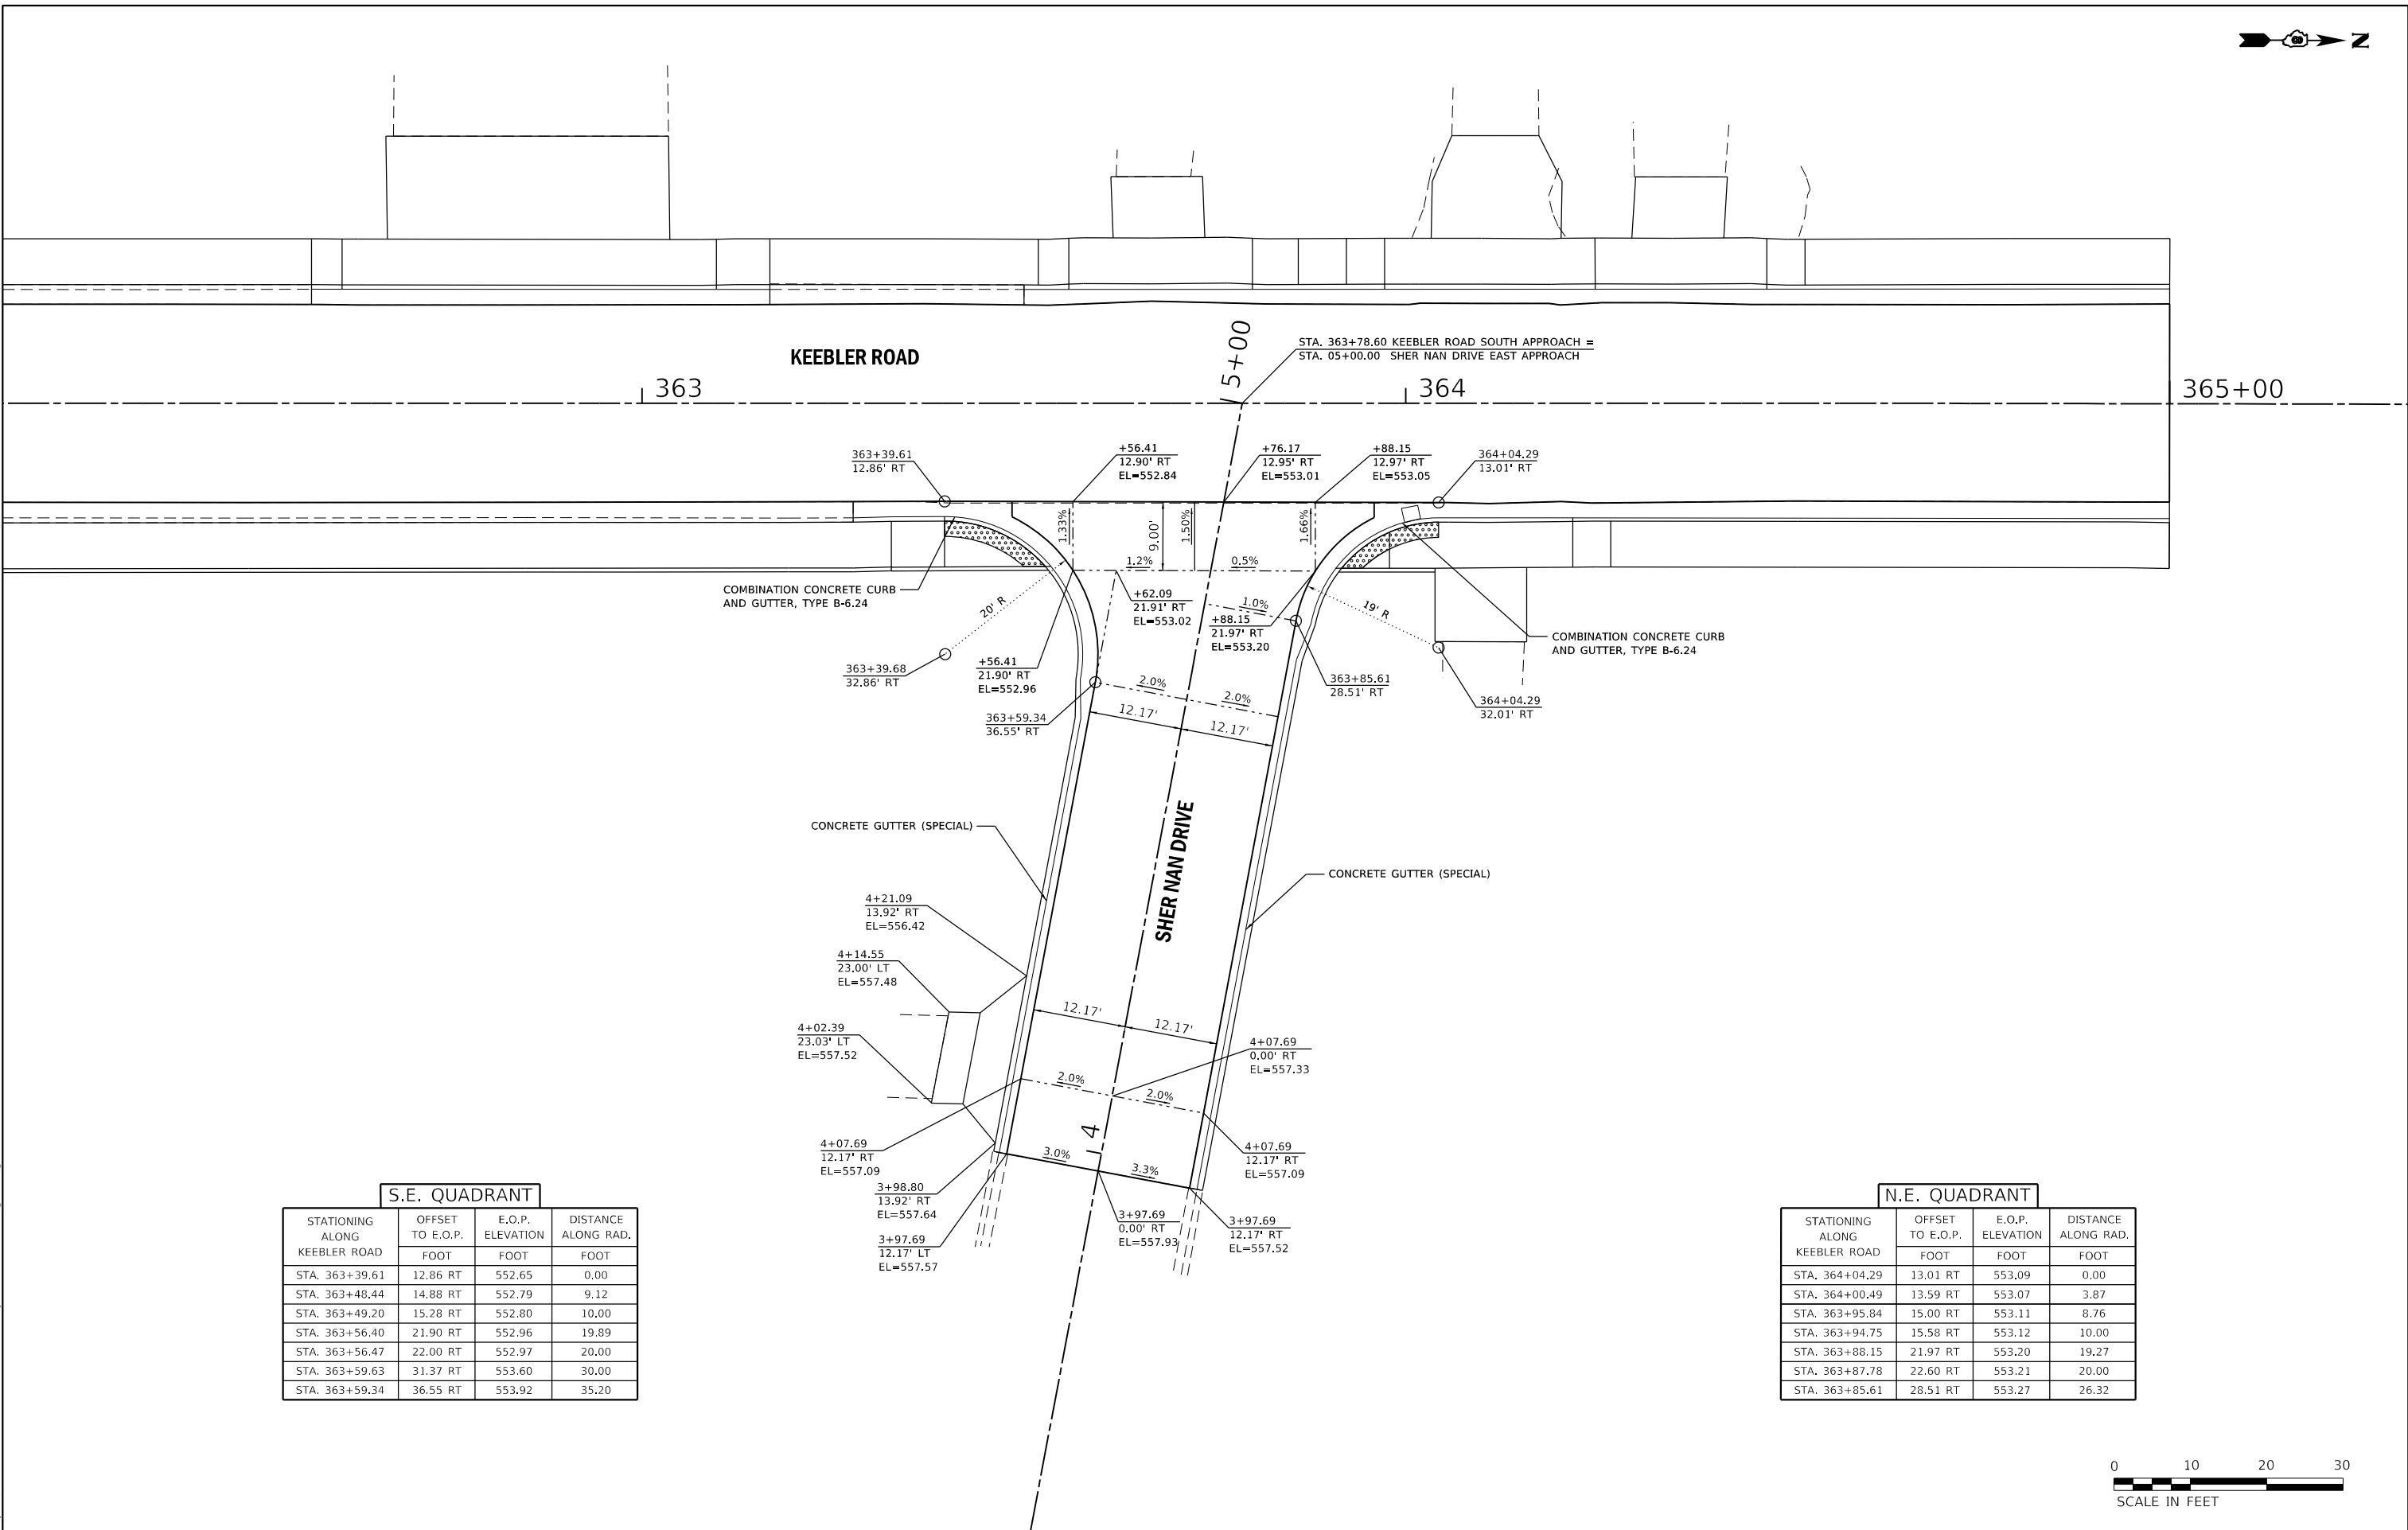

S.E. QUADRANT

STATIONING ALONG KEEBLER ROAD	OFFSET TO E.O.P. FOOT	E.O.P. ELEVATION FOOT	DISTANCE ALONG RAD. FOOT
STA. 363+39.61	12.86 RT	552.65	0.00
STA. 363+48.44	14.88 RT	552.79	9.12
STA. 363+49.20	15.28 RT	552.80	10.00
STA. 363+56.40	21.90 RT	552.96	19.89
STA. 363+56.47	22.00 RT	552.97	20.00
STA. 363+59.63	31.37 RT	553.60	30.00
STA. 363+59.34	36.55 RT	553.92	35.20

N.E. QUADRANT

STATIONING ALONG KEEBLER ROAD	OFFSET TO E.O.P. FOOT	E.O.P. ELEVATION FOOT	DISTANCE ALONG RAD. FOOT
STA. 364+04.29	13.01 RT	553.09	0.00
STA. 364+00.49	13.59 RT	553.07	3.87
STA. 363+95.84	15.00 RT	553.11	8.76
STA. 363+94.75	15.58 RT	553.12	10.00
STA. 363+88.15	21.97 RT	553.20	19.27
STA. 363+87.78	22.60 RT	553.21	20.00
STA. 363+85.61	28.51 RT	553.27	26.32



MODEL: Default
FILE NAME: Maryville2023\EE230704 Keebler Road Phase 3 Lorry Ln. to West Main Stages 01.dgn
JUNEAU Job No. E230704




USER NAME = BSapkota	DESIGNED - BFK	REVISED -
	DRAWN - SD	REVISED -
PLOT SCALE = 20.0000 ' / in.	CHECKED - BFK	REVISED -
PLOT DATE = 5/15/2025	DATE - 5/15/2025	REVISED -

KEEBLER ROAD RESURFACING
PHASE 3
MARYVILLE, ILLINOIS

GEOMETRICS




SCALE: 1"=10' SHEET 1 OF 1 SHEETS STA. TO STA.

F.A.U. RTE.	SECTION	COUNTY	TOTAL SHEETS	SHEET NO.
9135	20-00018-02-RS	MADISON	40	27
CONTRACT NO. 97826				
ILLINOIS FED. AID PROJECT				

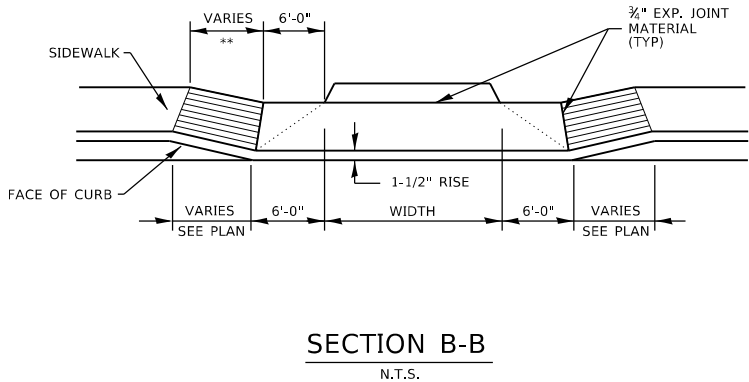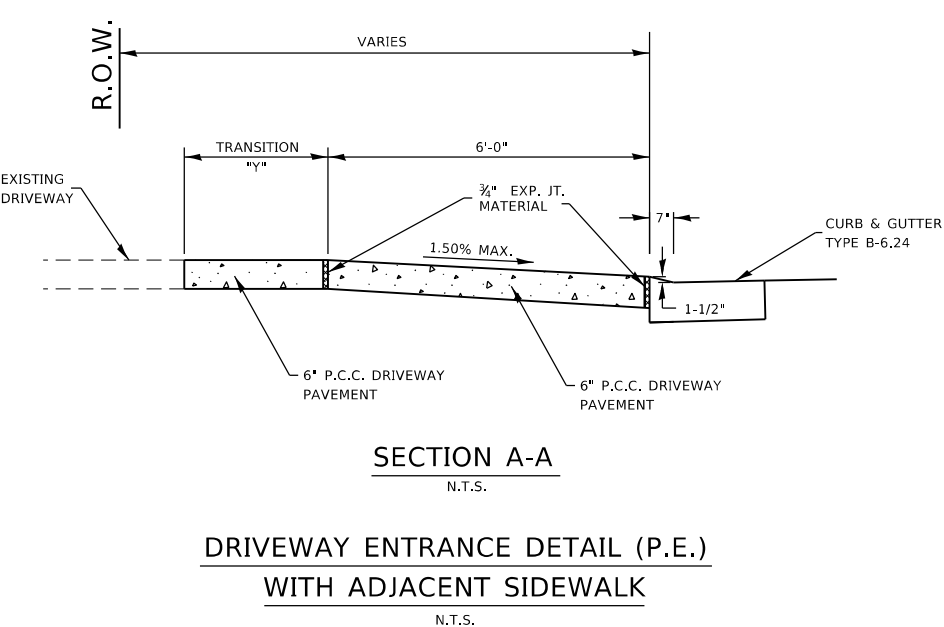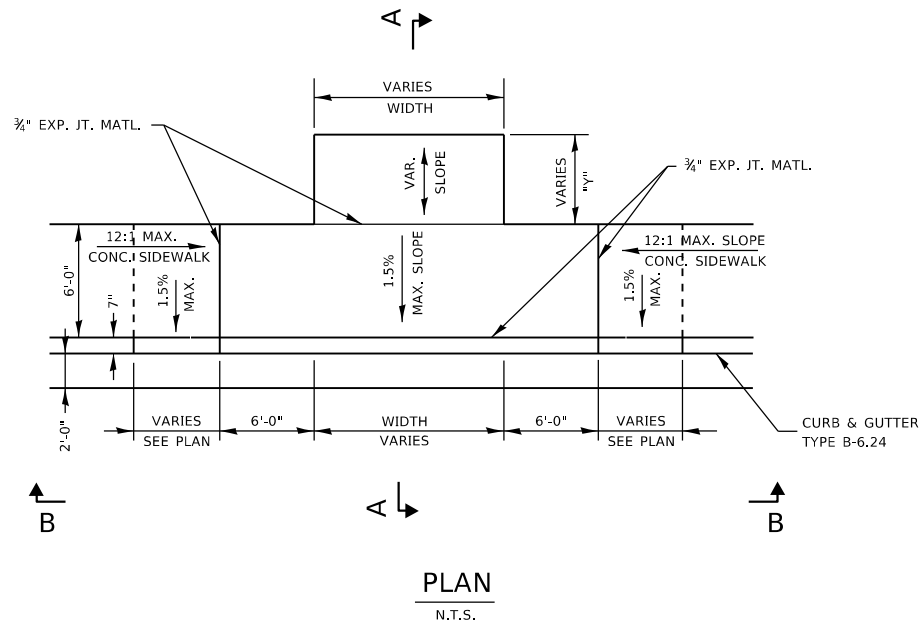


DRIVEWAY ENTRANCE DETAIL (P.E.)
WITH ADJACENT SIDEWALK
N.T.S.




** SLOPE SIDEWALK AT A 12:1 MAXIMUM
TO MATCH DRIVEWAY APRON ELEVATION
(TYPICAL BOTH SIDES)

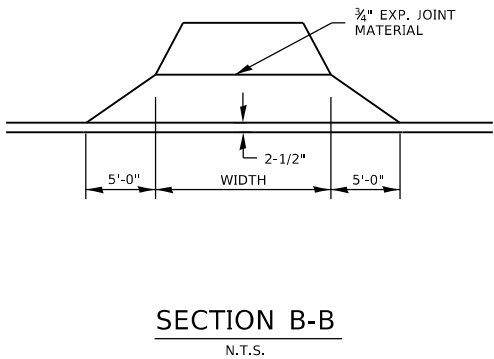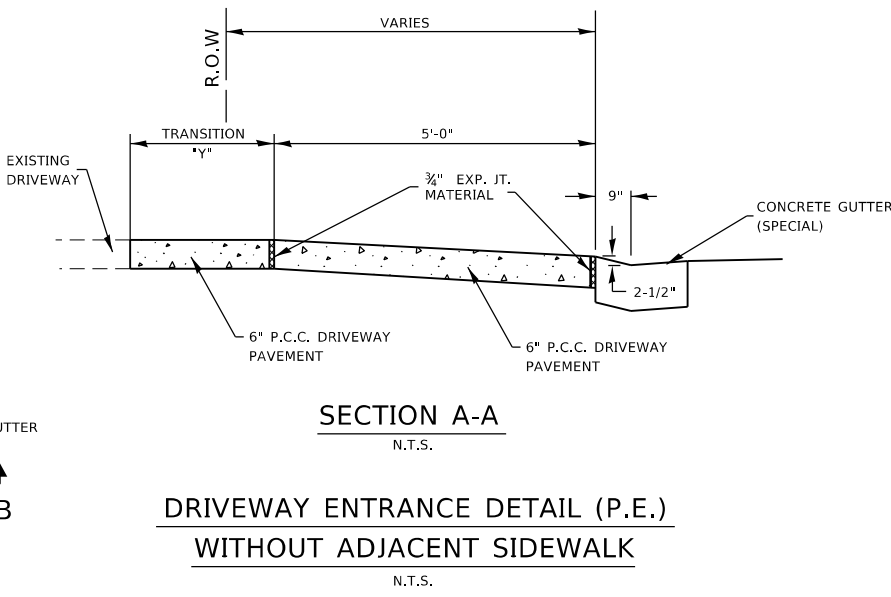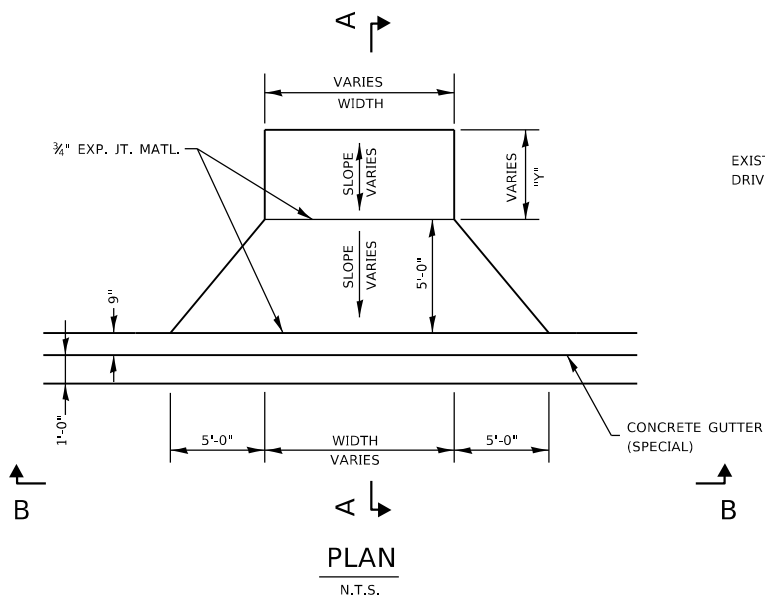

DRIVEWAY ENTRANCE DETAIL (P.E.)
WITHOUT ADJACENT SIDEWALK
N.T.S.

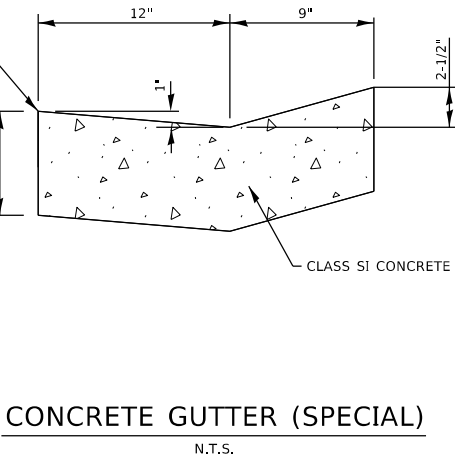

CONCRETE GUTTER (SPECIAL)
N.T.S.

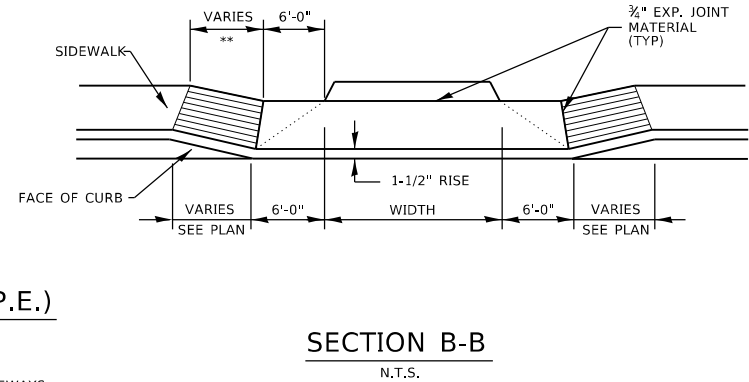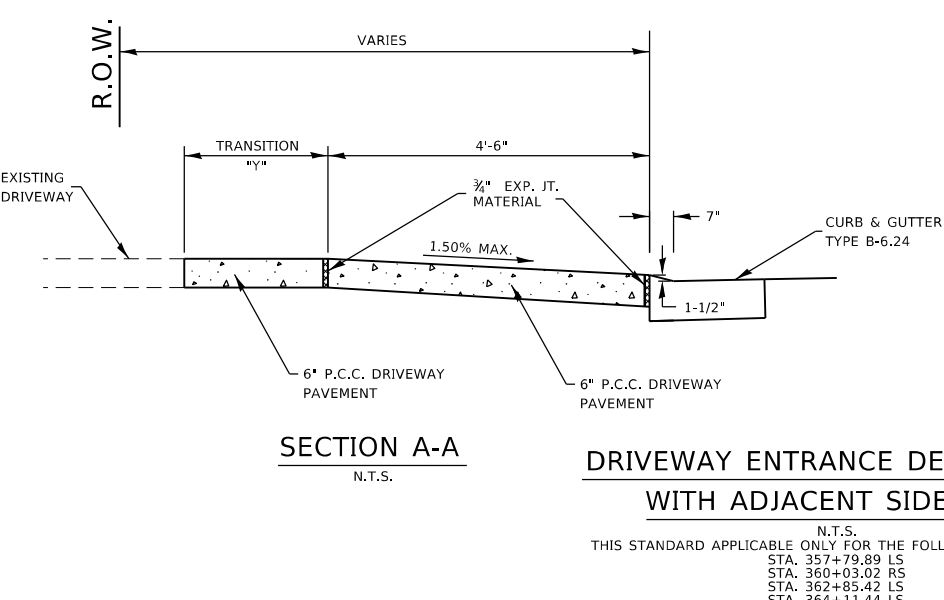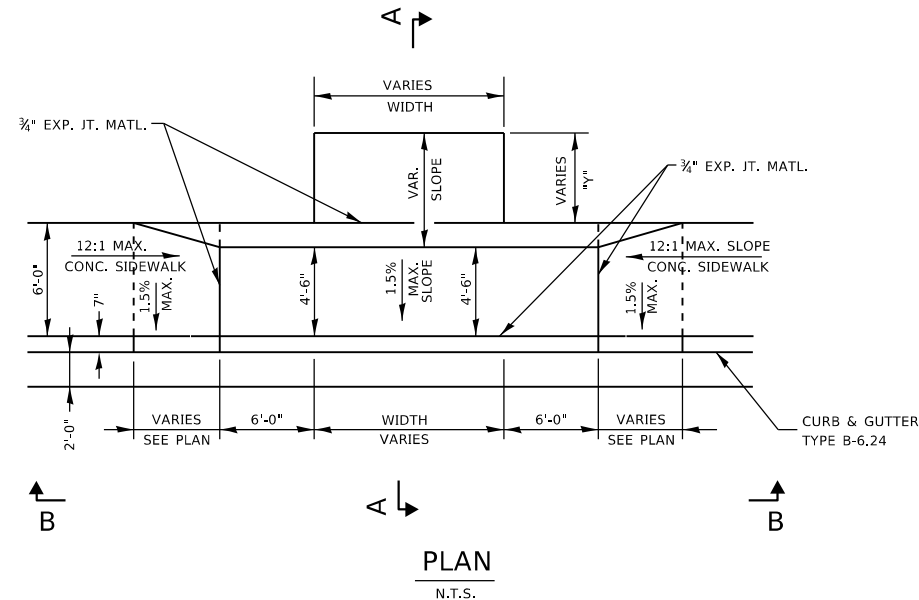

DRIVEWAY ENTRANCE DETAIL (P.E.)
WITH ADJACENT SIDEWALK
N.T.S.
THIS STANDARD APPLICABLE ONLY FOR THE FOLLOWING DRIVEWAYS
STA. 357+79.89 LS
STA. 360+03.02 RS
STA. 362+85.42 LS
STA. 364+11.44 LS

** SLOPE SIDEWALK AT A 12:1 MAXIMUM
TO MATCH DRIVEWAY APRON ELEVATION
(TYPICAL BOTH SIDES)

MODEL: Default
FILE NAME: P:\Maryville\2023\E230704_Keebler_Road_Phase_3_Lorry_Ln_to_Vest_Main_Synthetic_Details_Keebler_Phase_3.dgn
JUNEAU Job No. E230704

USER NAME = BSapkota	DESIGNED - BFK	REVISED -
DRAWN - SD	REVISOR -	
PLOT SCALE = 40.0000 ' / in.	CHECKED - BFK	REVISED -
PLOT DATE = 5/15/2025	DATE - 5/15/2025	REVISED -

KEEBLER ROAD RESURFACING
PHASE 3
MARYVILLE, ILLINOIS



MISCELLANEOUS DETAILS

SCALE: NTS SHEET 1 OF 1 SHEETS STA. TO STA.

F.A.U. RTE.	SECTION	COUNTY	TOTAL SHEETS	SHEET NO.
9135	20-00018-02-RS	MADISON	40	29
CONTRACT NO. 97826				
ILLINOIS FED. AID PROJECT				

FINAL SURVEY NOTE BOOK NO.	SURVEYED PLOTTED AREAS CHECKED	BY	DATE


ORIGINAL SURVEY NOTE BOOK NO.	SURVEYED PLOTTED AREAS CHECKED	BY	DATE

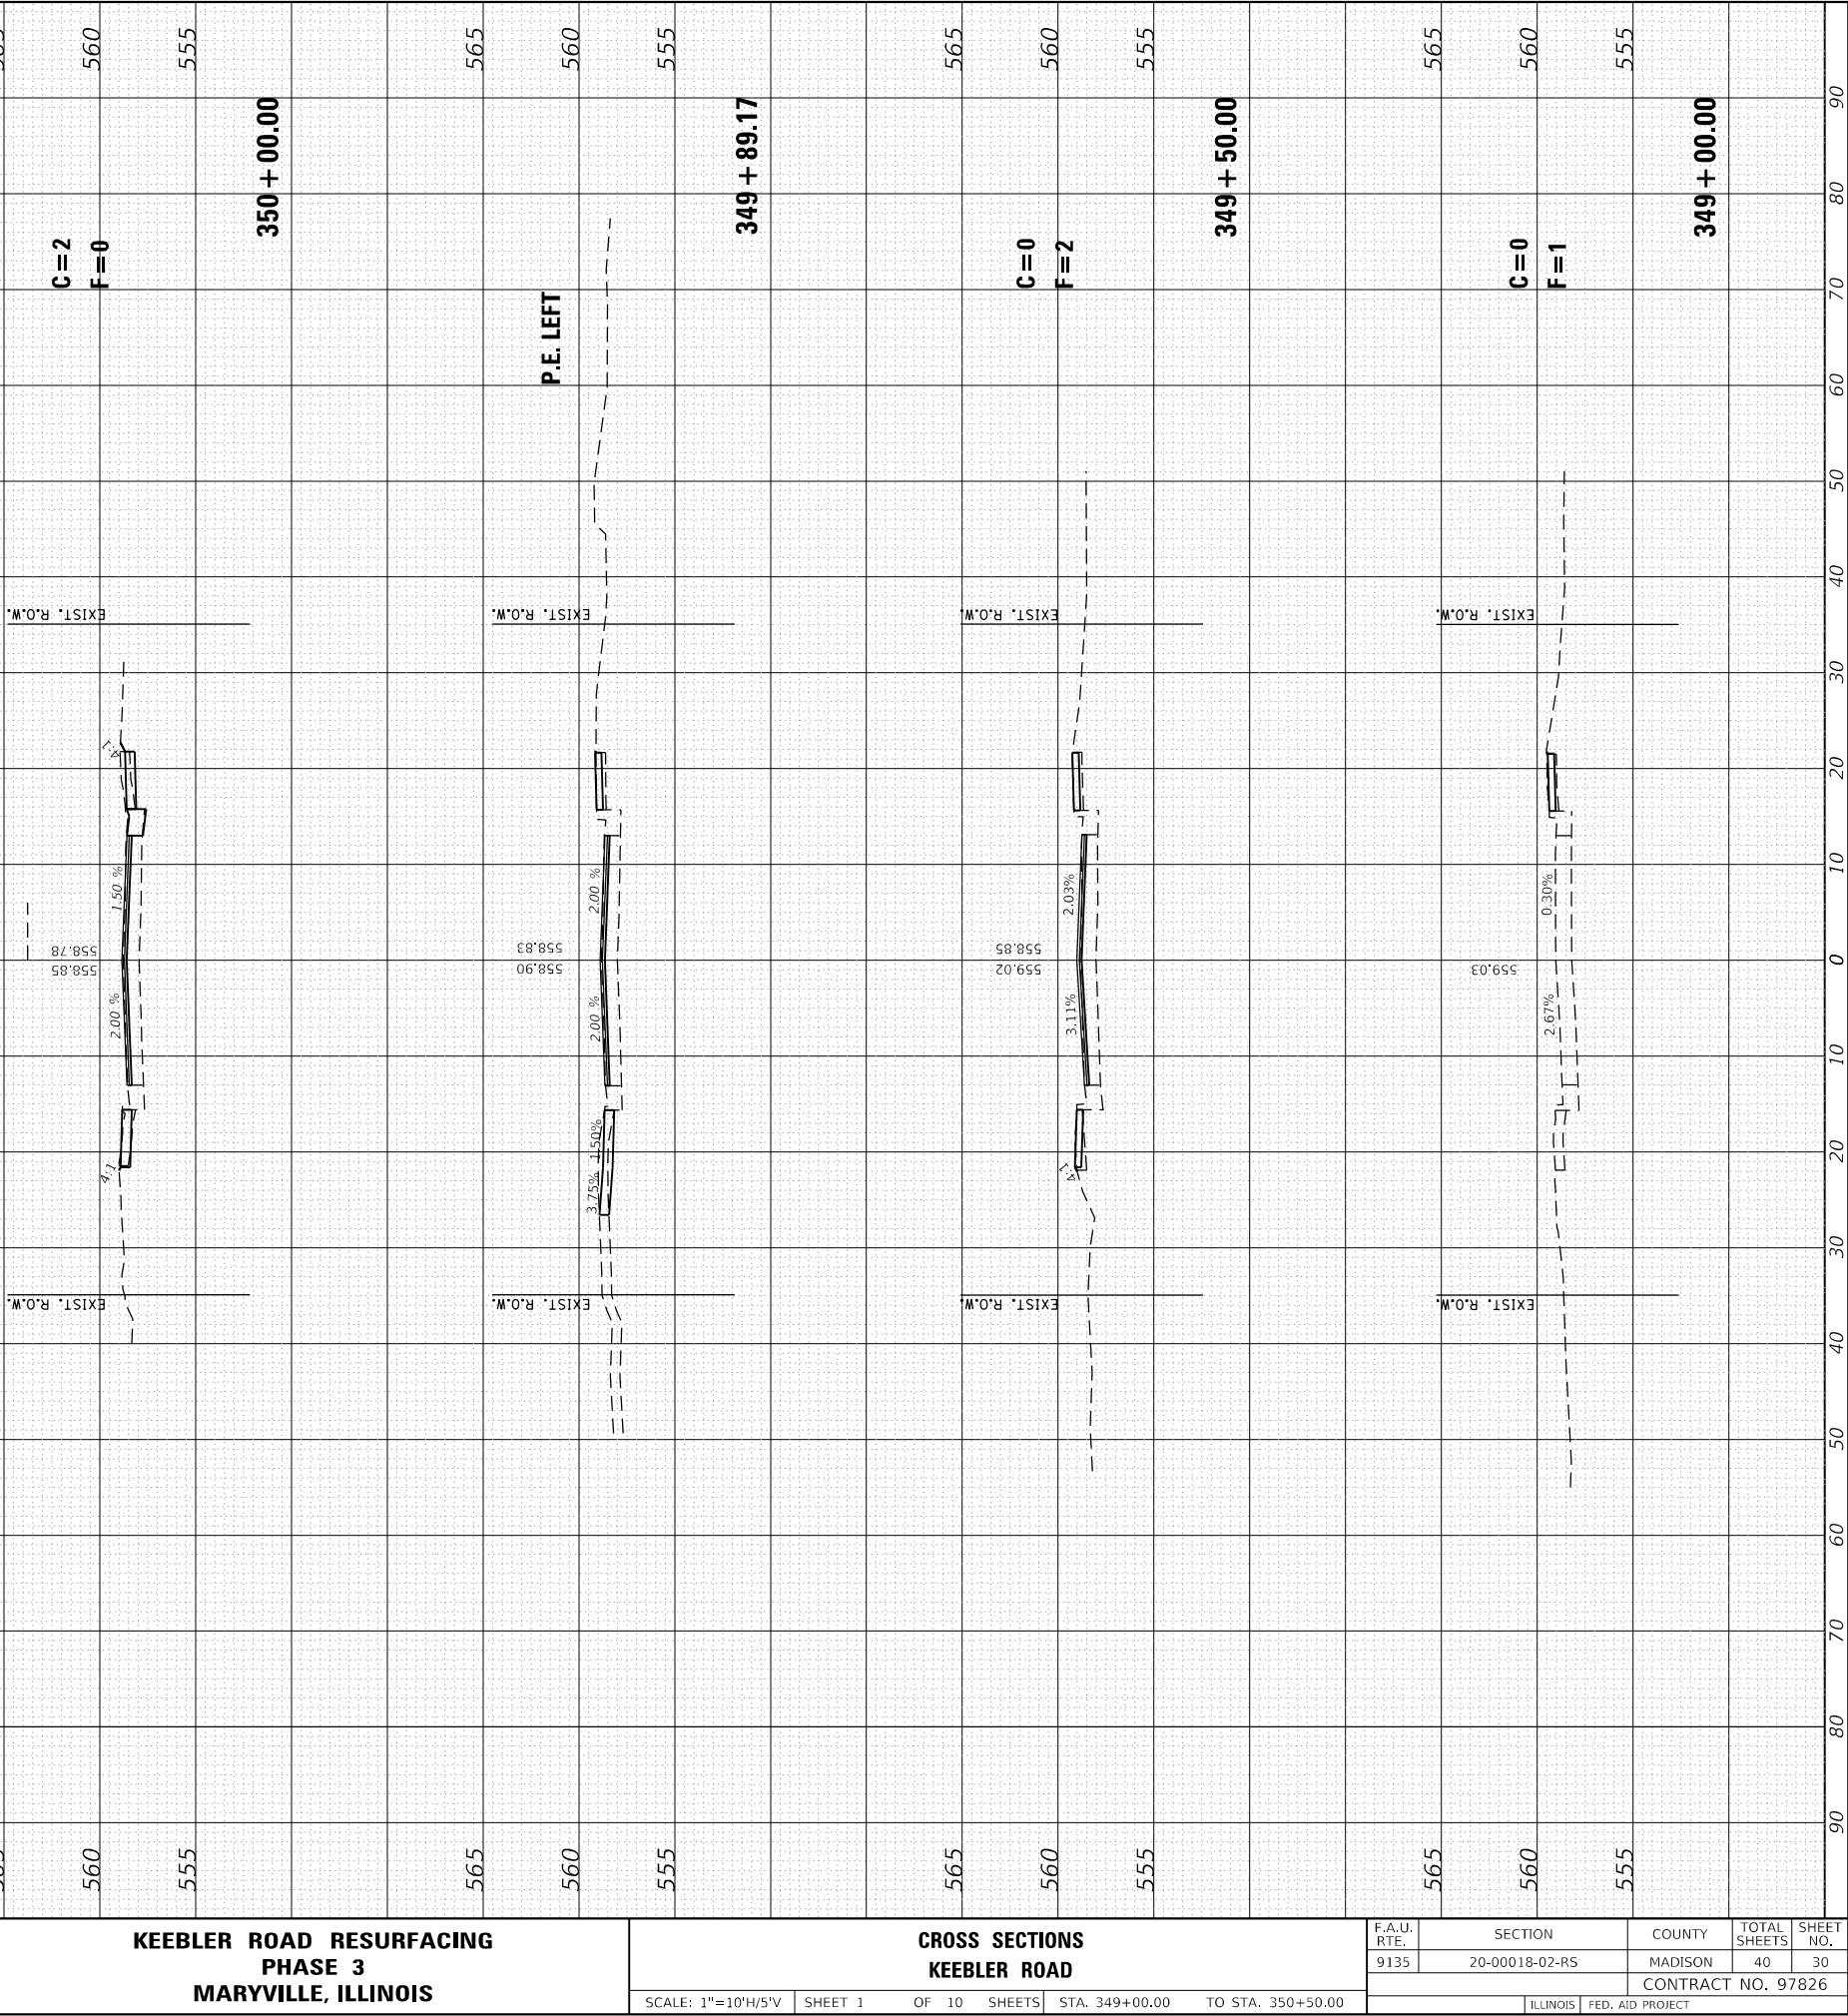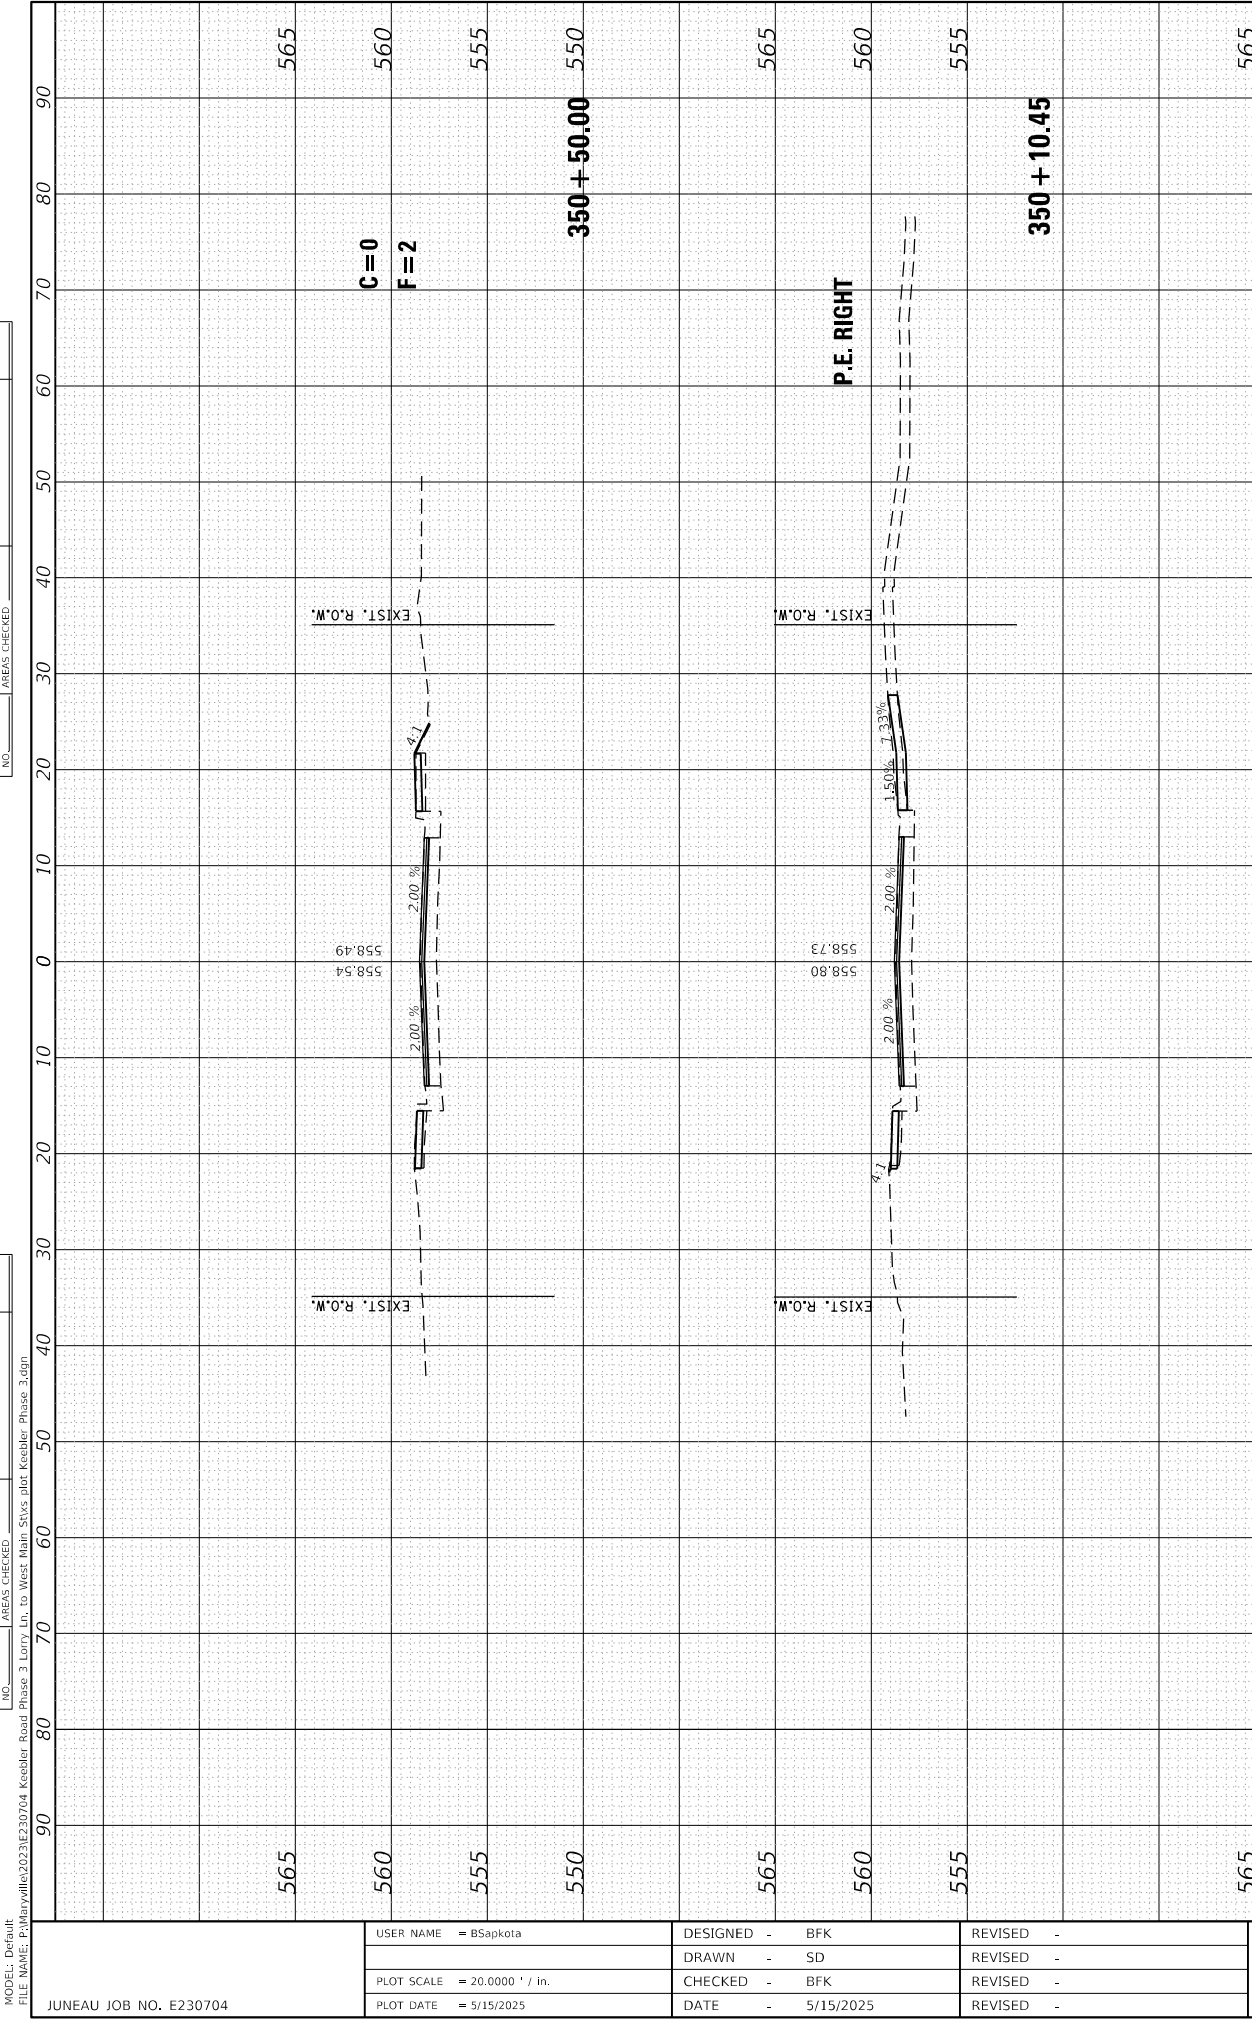

FINAL SURVEY NOTE BOOK NO.	SURVEYED PLOTTED TEMPLATE AREAS CHECKED	BY	DATE

ORIGINAL SURVEY NOTE BOOK NO.	SURVEYED PLOTTED TEMPLATE AREAS CHECKED	BY	DATE


MODEL Default
FILE NAME: P:\Maryville\2025\E230704 Keebler Road Phase 3 Lorry Lin. to West Main St\ss plat\Keebler Phase 3.dgn

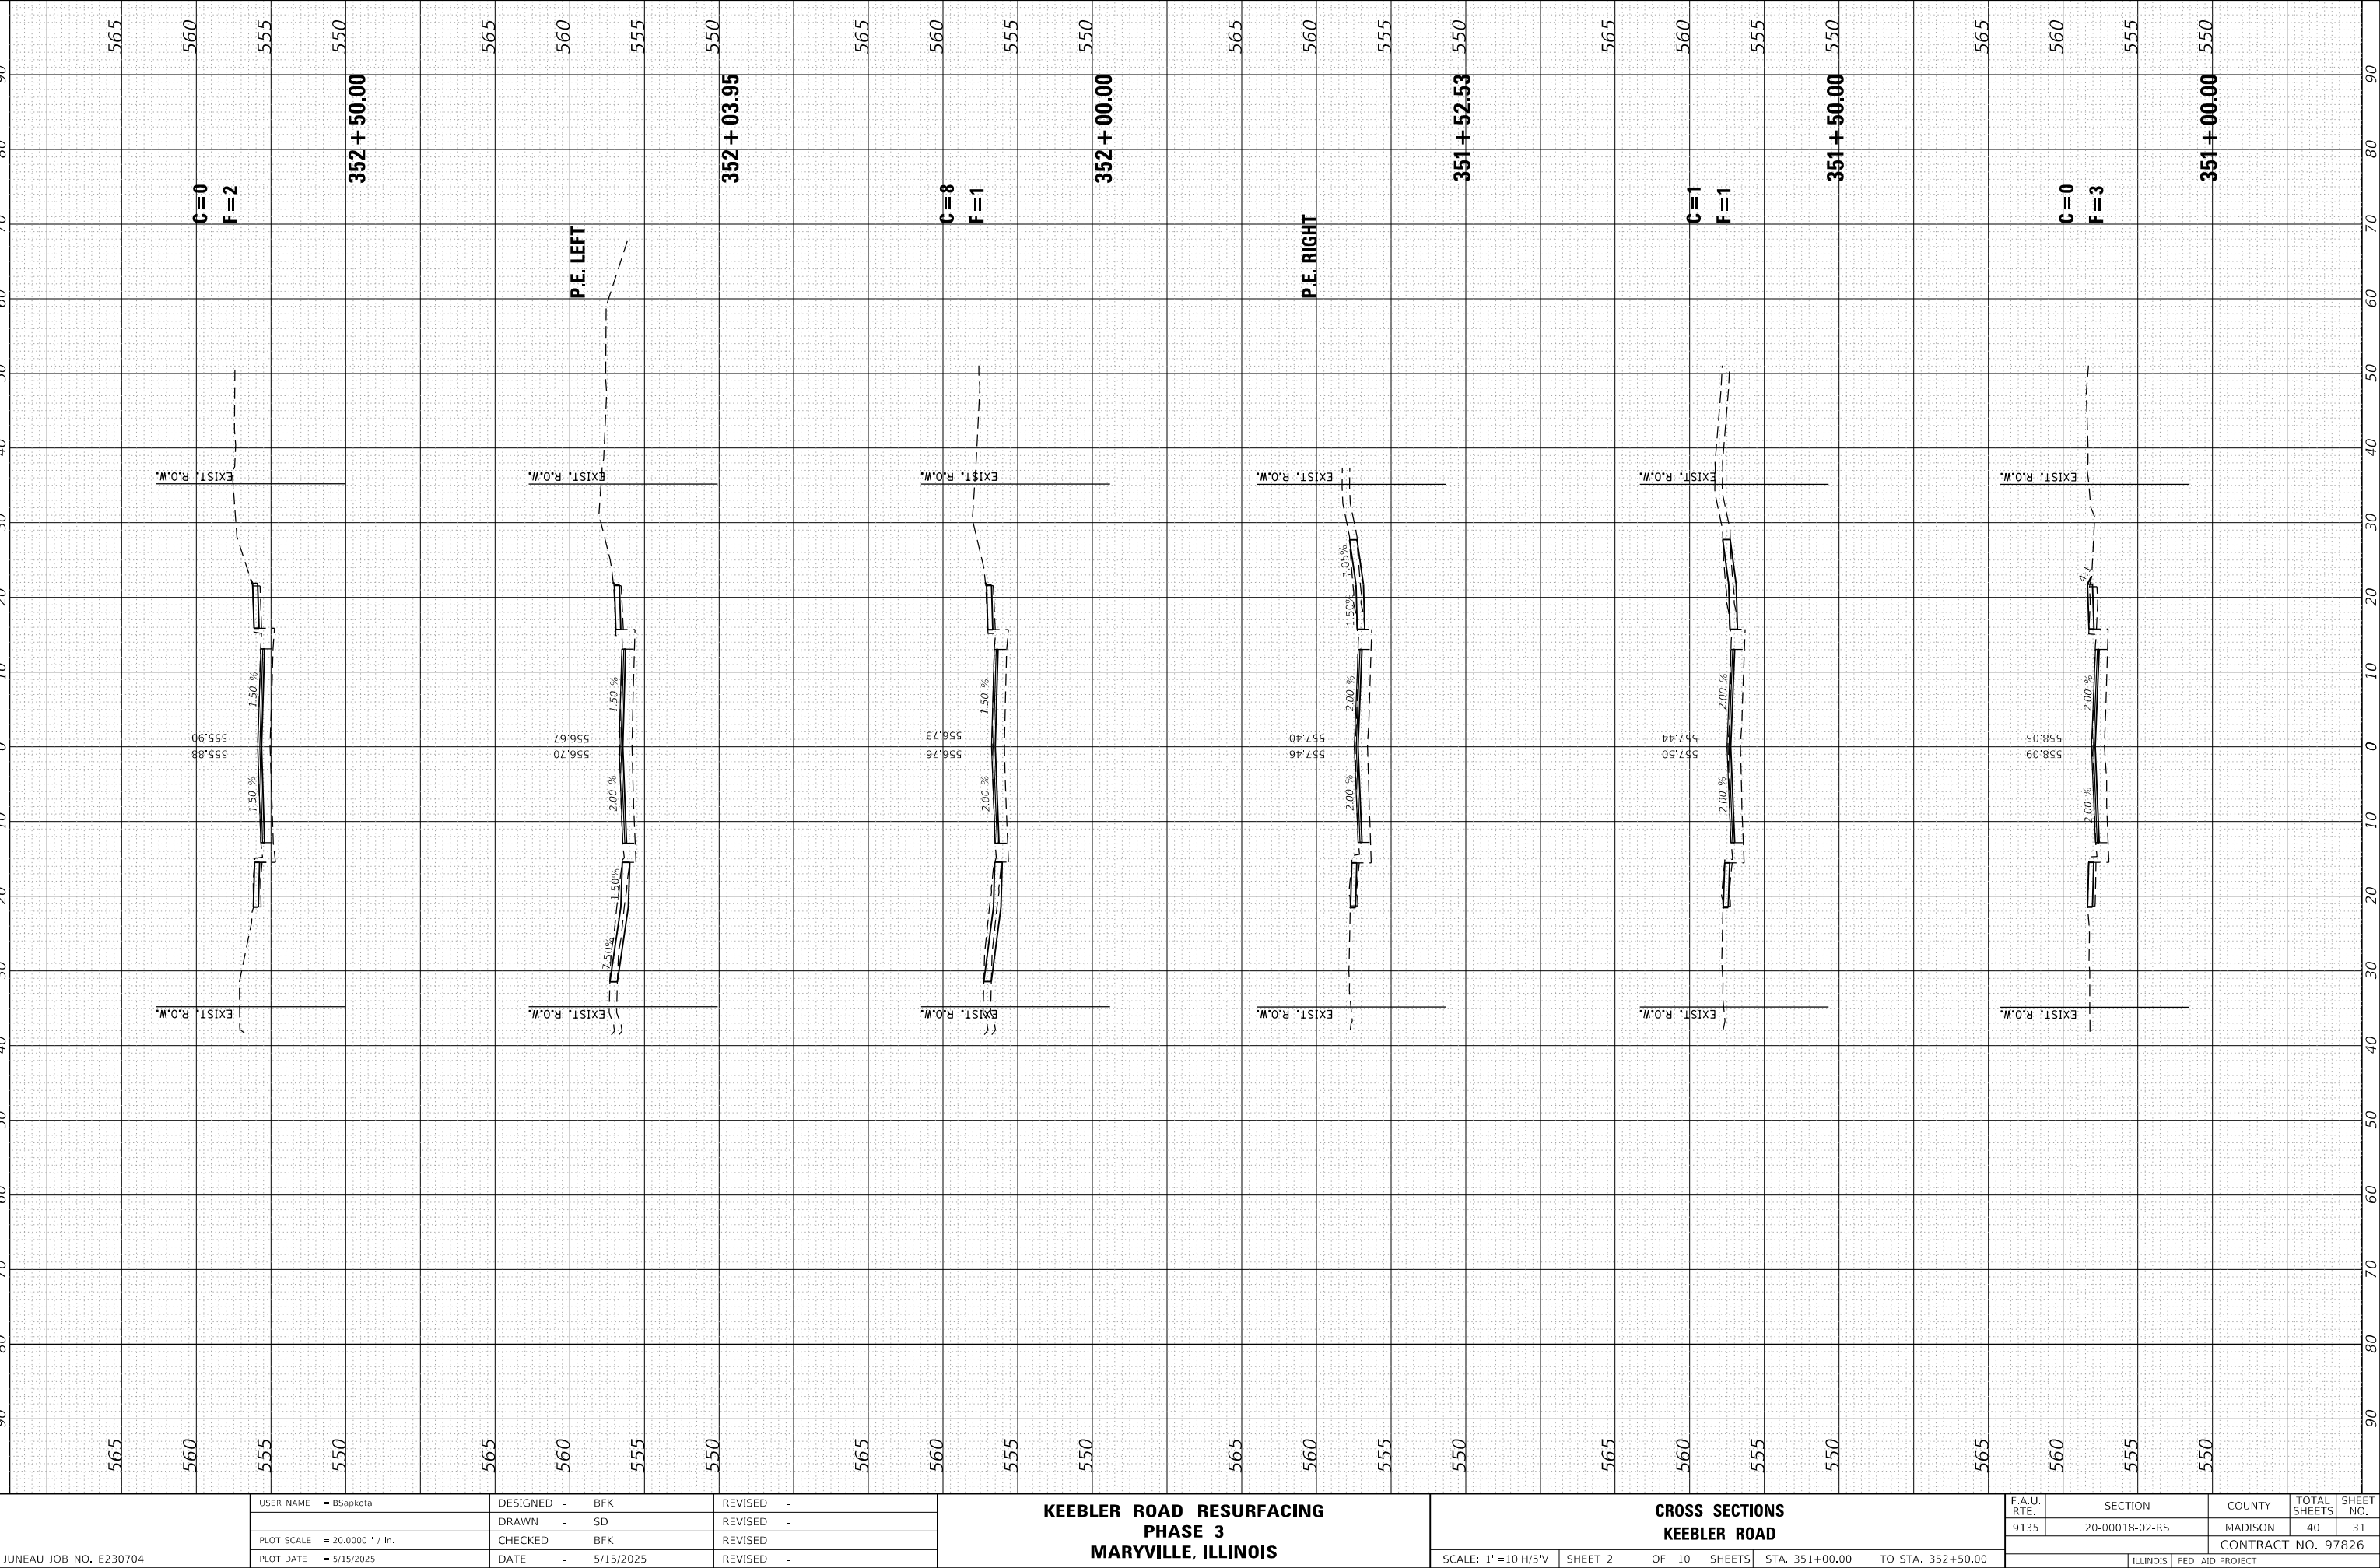

JUNEAU JOB NO. E230704	USER NAME = BSapkota		DESIGNED - BFK	REVISED -	KEEBLER ROAD RESURFACING PHASE 3 MARYVILLE, ILLINOIS	CROSS SECTIONS KEEBLER ROAD			F.A.U. RTE.	SECTION	COUNTY	TOTAL SHEETS	SHEET NO.
	PLOT SCALE = 20.0000 ' / in.		DRAWN - SD	REVISED -		SCALE: 1"=10'H/5'V			9135	20-00018-02-R5	MADISON	40	31
	PLOT DATE = 5/15/2025		CHECKED - BFK	REVISED -		SHEET 2 OF 10 SHEETS			CONTRACT NO. 97826				
			DATE - 5/15/2025	REVISED -		STA. 351+00.00 TO STA. 352+50.00			ILLINOIS FED. AID PROJECT				

FINAL SURVEY NOTE BOOK NO.	SURVEYED PLOTTED AREAS CHECKED	BY	DATE

ORIGINAL SURVEY NOTE BOOK NO.	SURVEYED PLOTTED AREAS CHECKED	BY	DATE

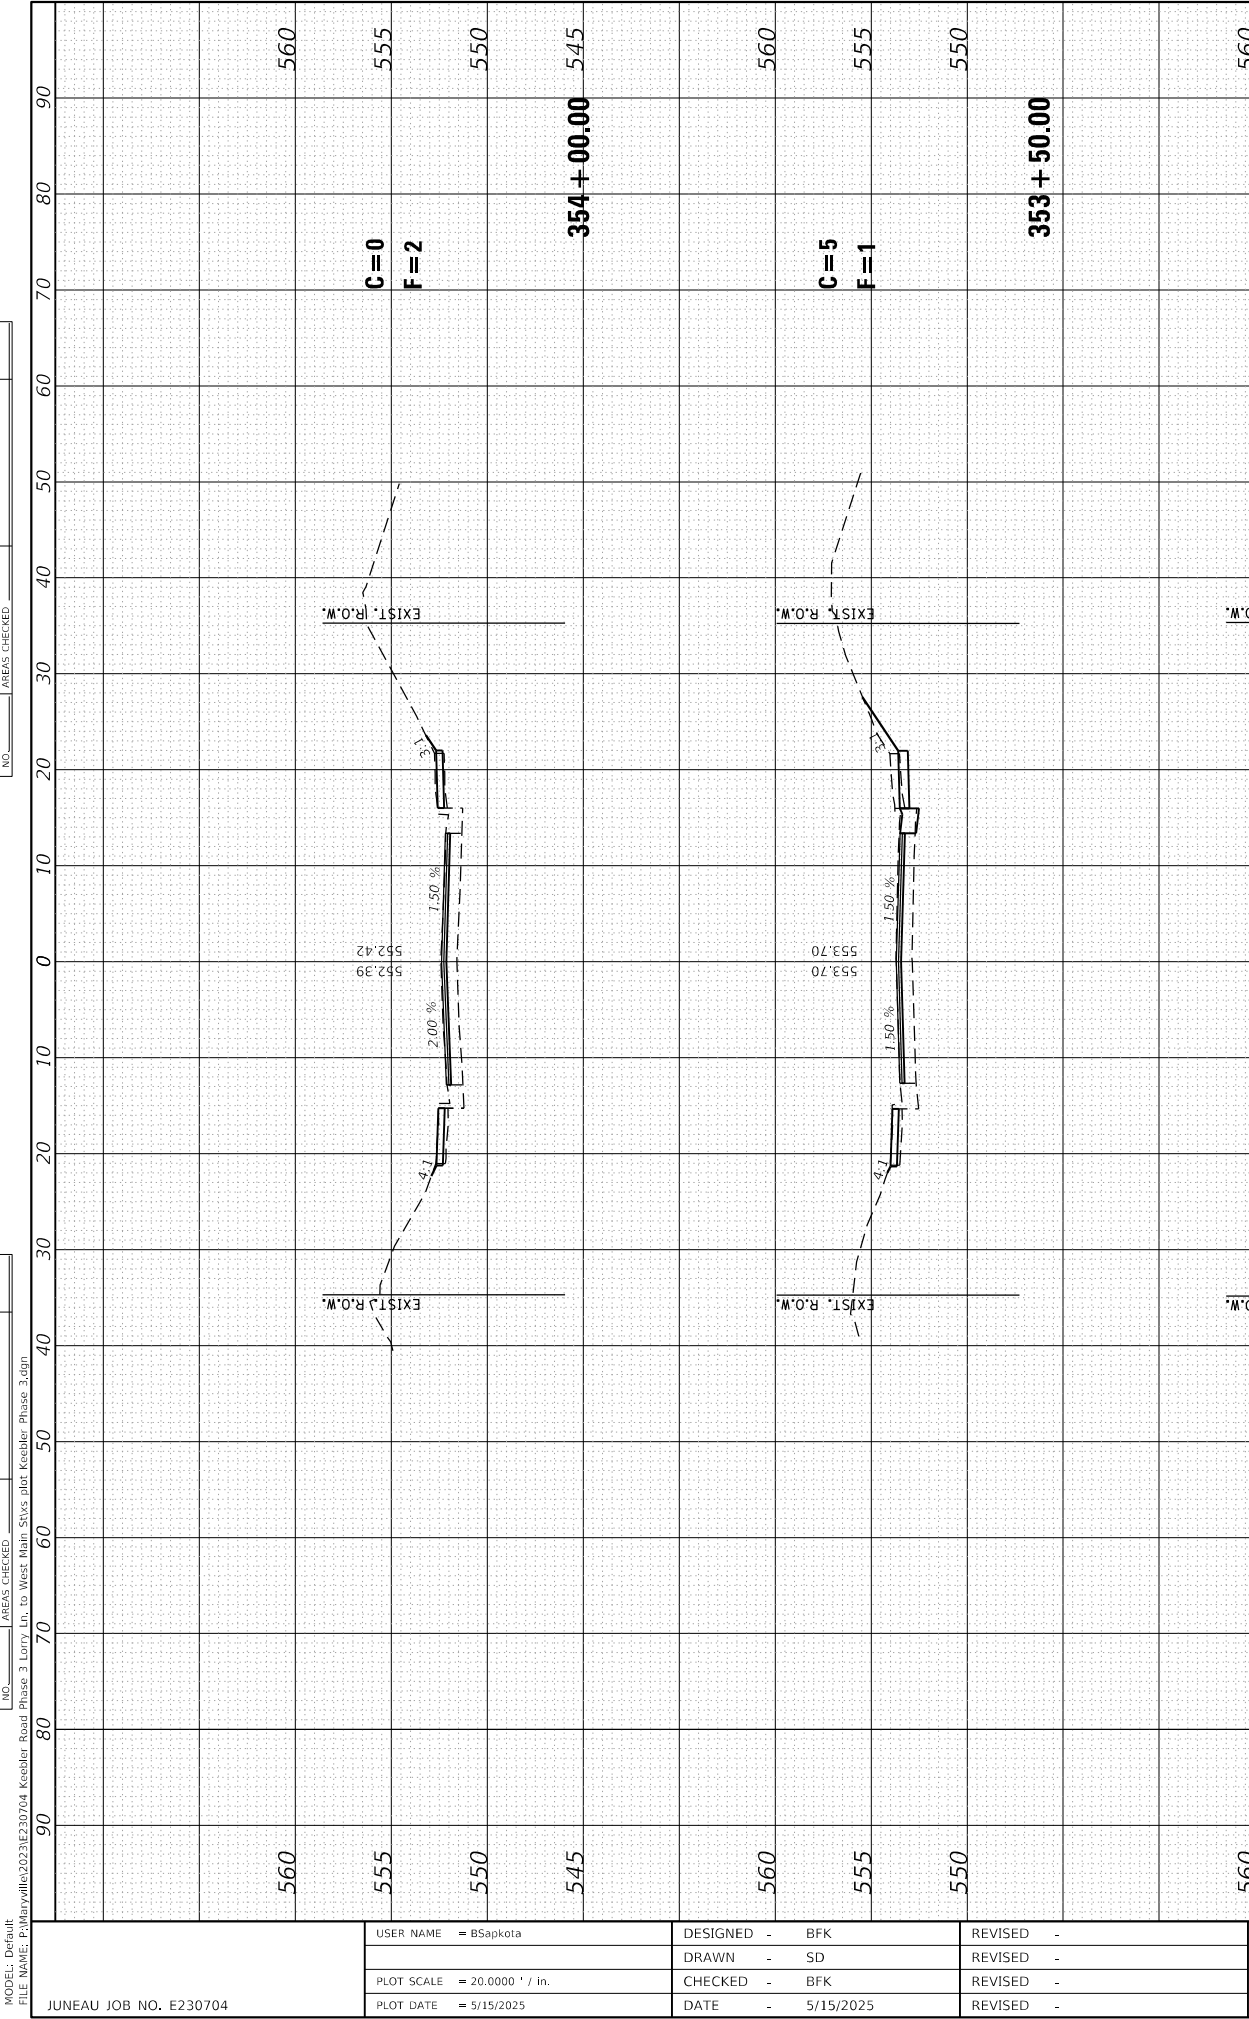

KEEBLER ROAD RESURFACING
PHASE 3
MARYVILLE, ILLINOIS

CROSS SECTIONS
KEEBLER ROAD


SCALE: 1"=10'H/5'V SHEET 3 OF 10 SHEETS STA. 352+79.24 TO STA. 354+00.00

F.A.U. RTE.	SECTION	COUNTY	TOTAL SHEETS	SHEET NO.
9135	20-00018-02-R5	MADISON	40	32
		CONTRACT NO. 97826		
		ILLINOIS	FED. AID PROJECT	

FINAL SURVEY NO.	SURVEYED NOTE BOOK	PLOTTED TEMPLATE	BY	DATE

ORIGINAL SURVEY NO.	SURVEYED NOTE BOOK	PLOTTED TEMPLATE	BY	DATE

MODEL Default
FILE NAME: P:\Maryville\2025\E230704 Keebler Road Phase 3 Lorry Lin to West Main St\Kvs plat Keebler Phase 3.dgn

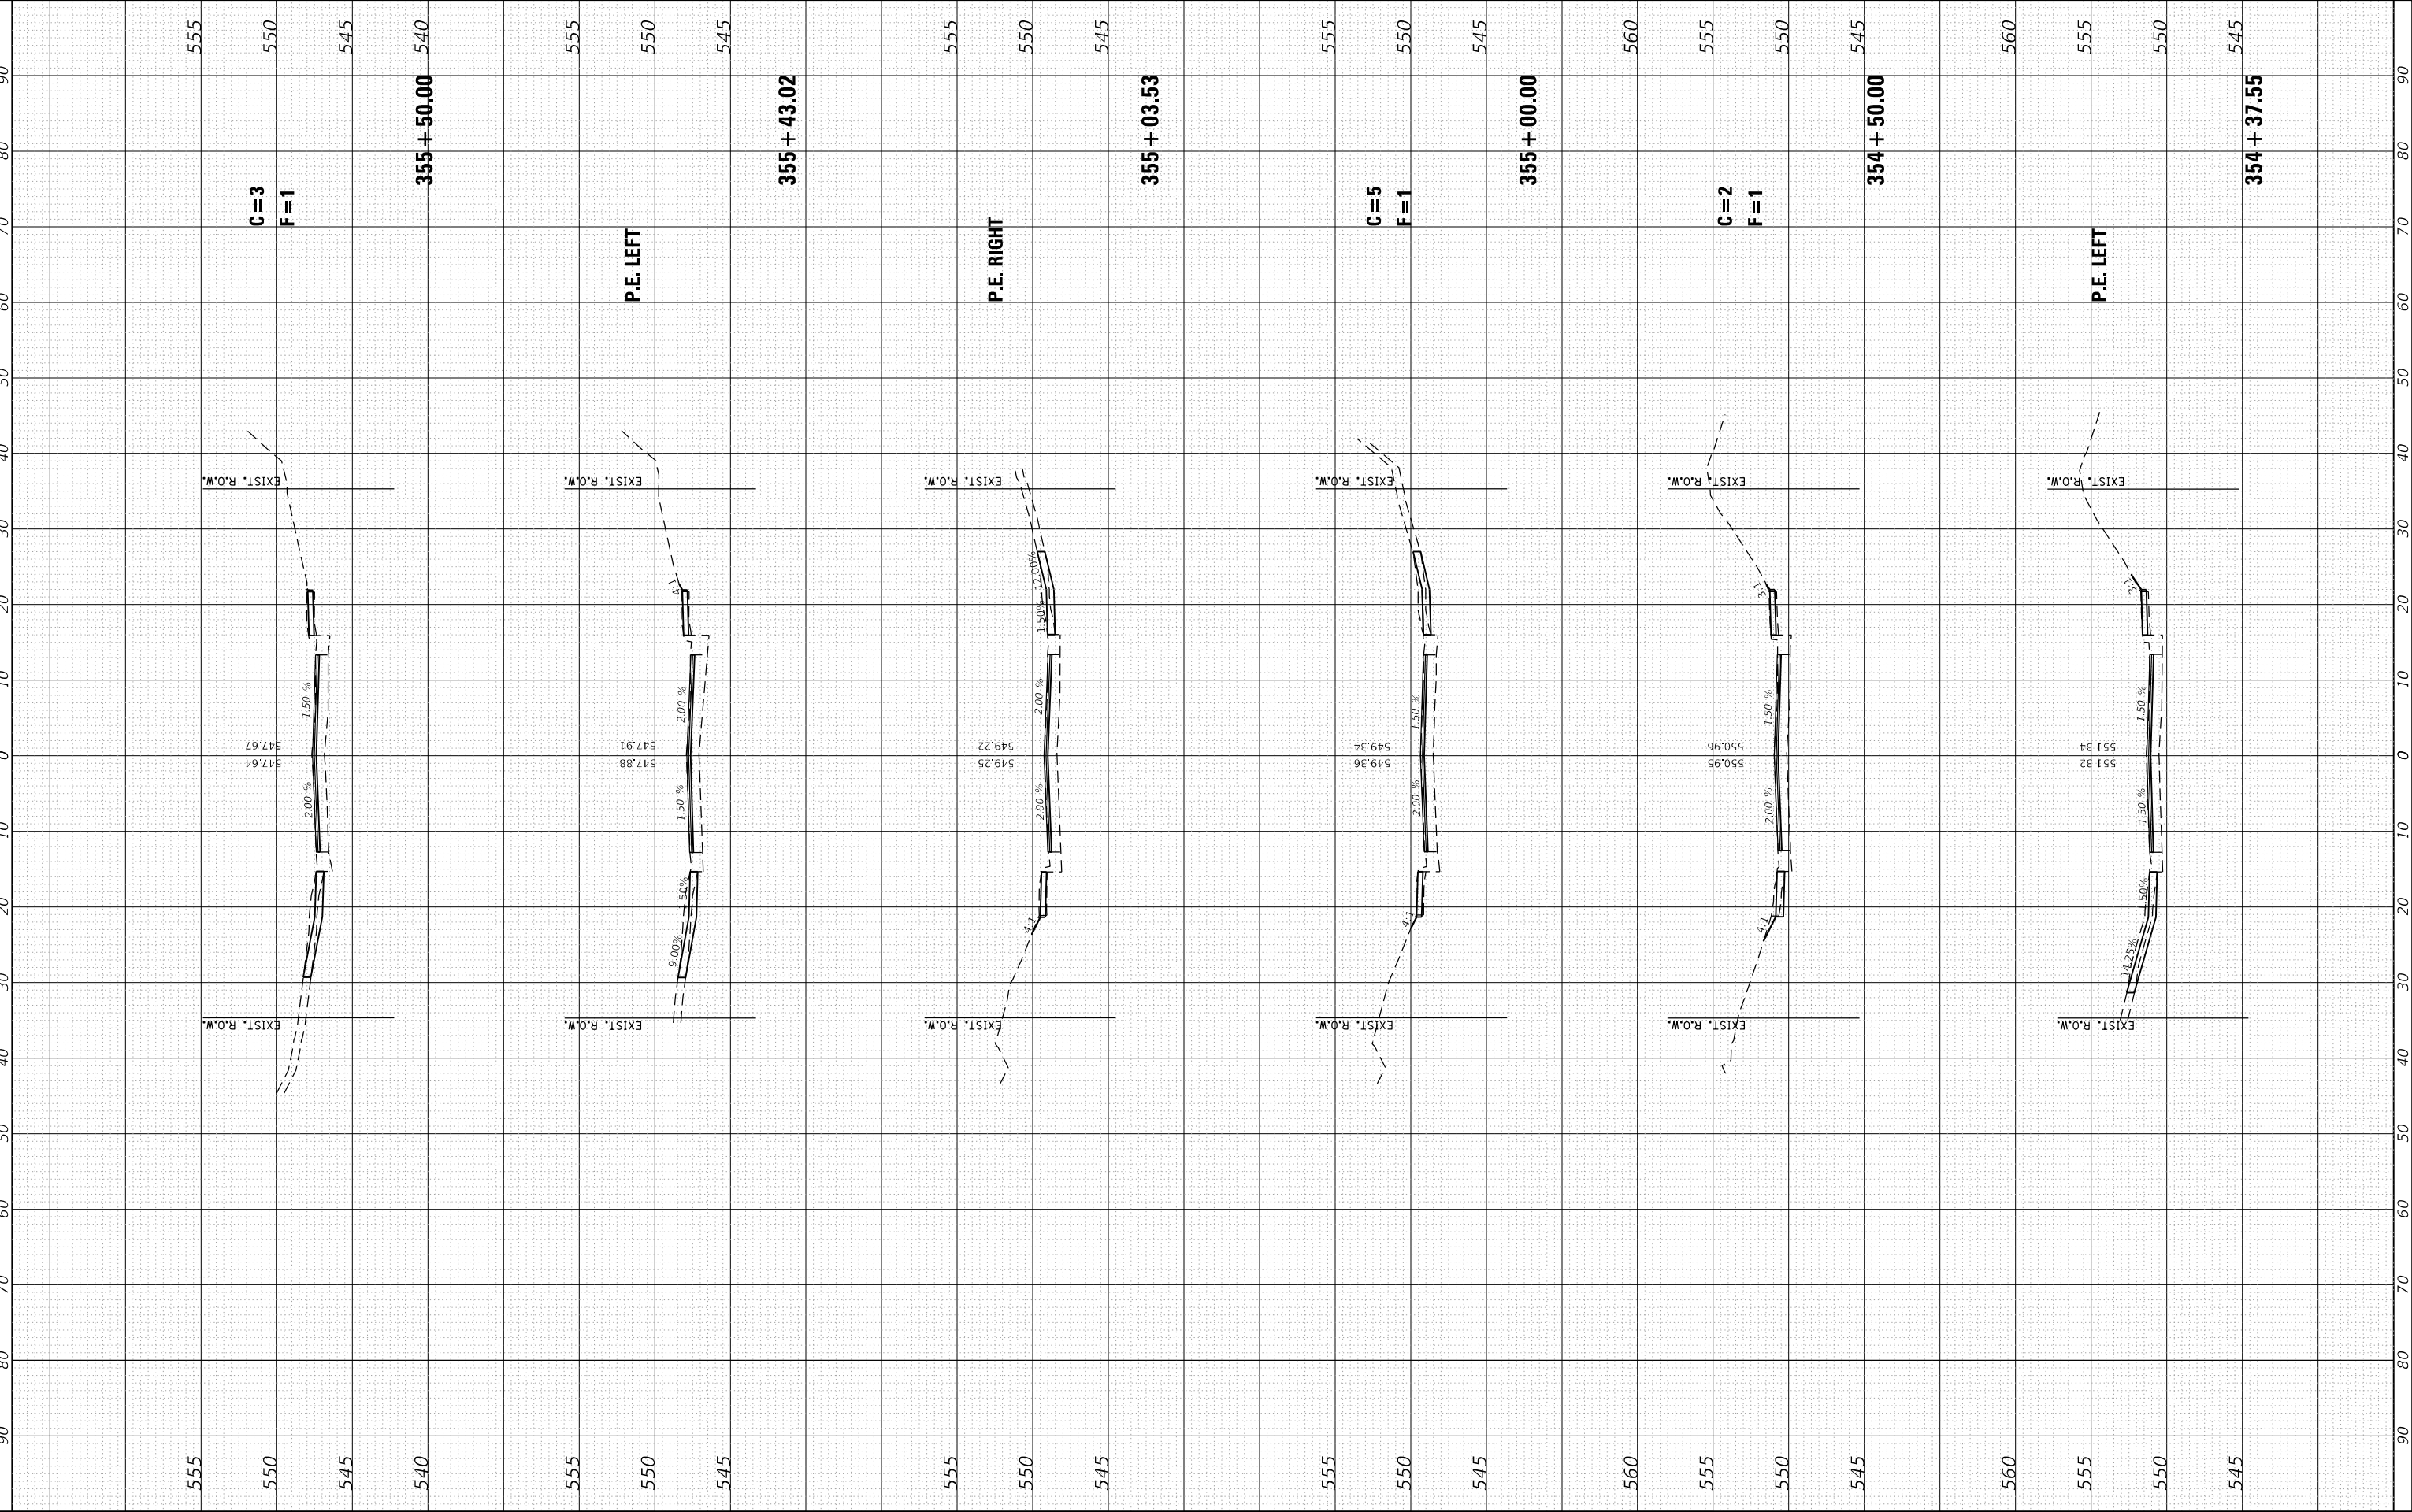


JUNEAU JOB NO. E230704	USER NAME = BSapkota		DESIGNED - BFK	REVISED -	KEEBLER ROAD RESURFACING PHASE 3 MARYVILLE, ILLINOIS	CROSS SECTIONS KEEBLER ROAD		F.A.U. RTE.	SECTION	COUNTY	TOTAL SHEETS	SHEET NO.
	PLOT SCALE = 20.0000 ' / in.		DRAWN - SD	REVISED -		SCALE: 1"=10'H/5'V		9135	20-00018-02-R5	MADISON	40	33
	PLOT DATE = 5/15/2025		CHECKED - BFK	REVISED -		SHEET 4 OF 10 SHEETS		CONTRACT NO. 97826				
			DATE - 5/15/2025	REVISED -		STA. 354+37.55 TO STA. 355+50.00		ILLINOIS FED. AID PROJECT				

FINAL SURVEY	SURVEYED _____	BY _____	DATE _____
	PLOTTED _____		
NOTE BOOK	TEMPERATURE _____		
	AREAS _____		
NO _____	AREAS CHECKED _____		

ORIGINAL SURVEY		BY _____	DATE _____
SURVEYED _____			
PLOTTED _____			
TEMPLATE _____			
AREAS _____			
AREAS CHECKED _____			
NO. _____			

MODEL: Default
FILE NAME: P:\M

FILE NAME: P:\Maryville\2023\E230704 Keebler Road Phase 3 Lorry Ln. to West Main St\Xs plot Keebler Phase 3.dgn

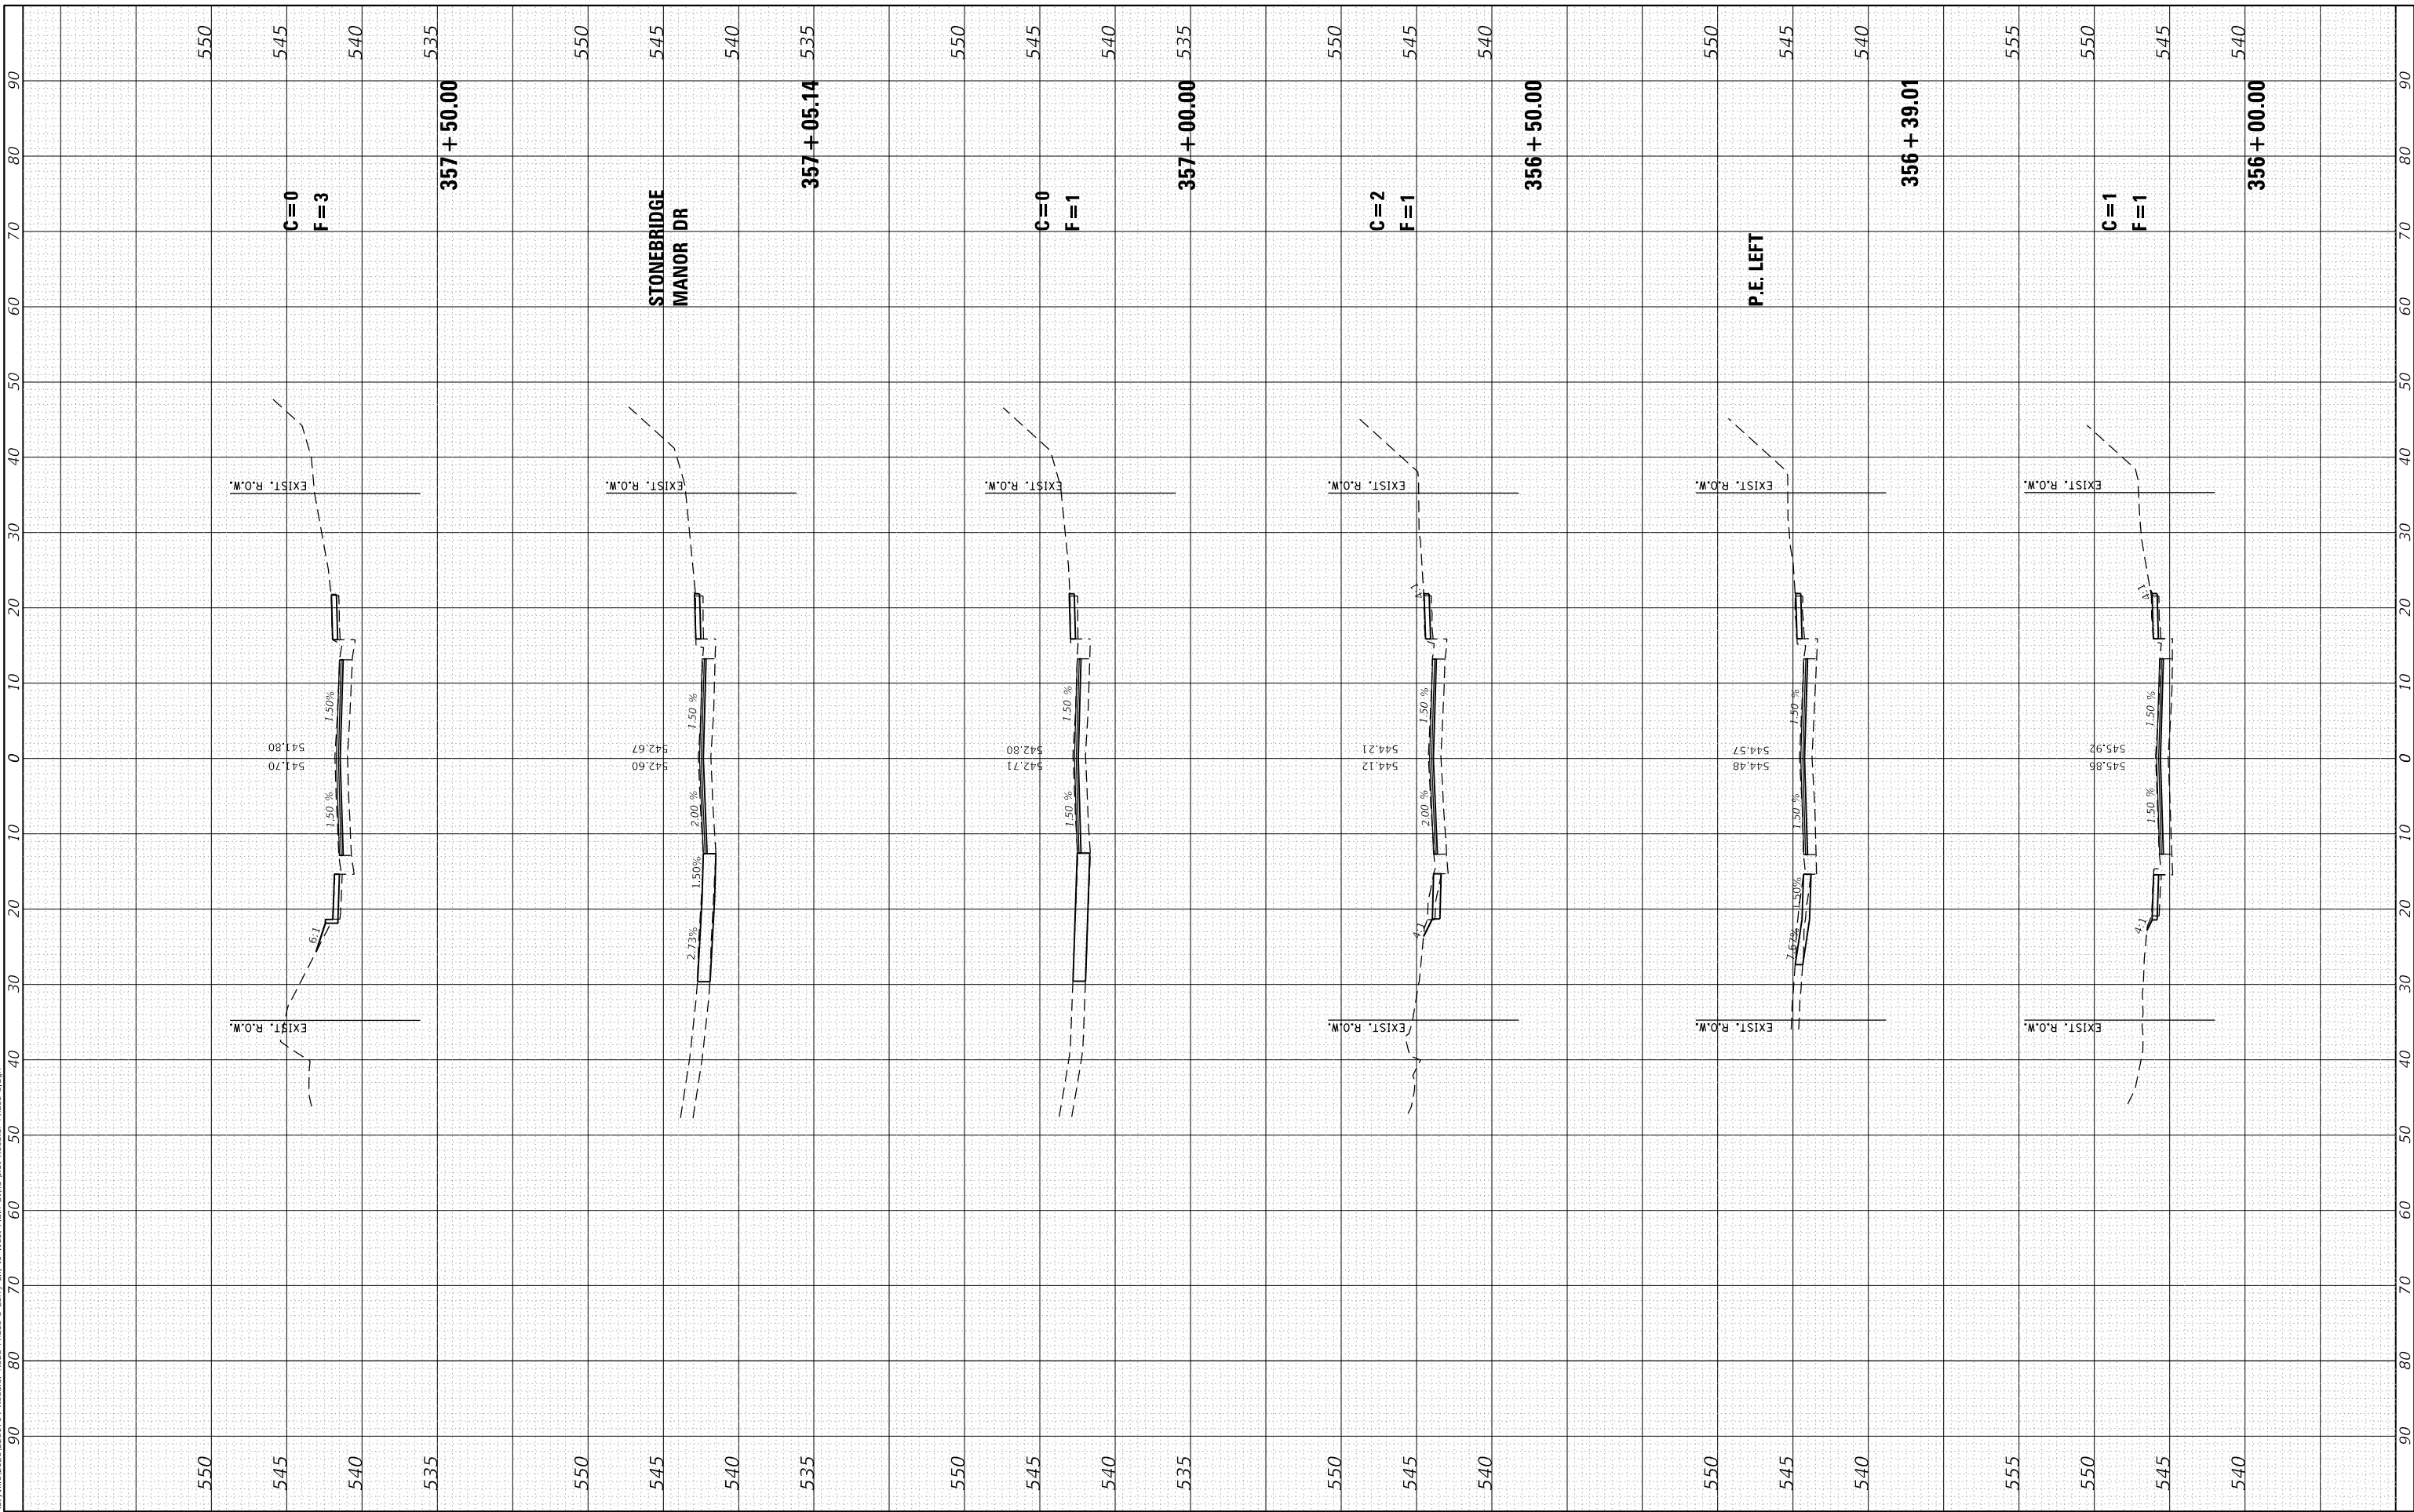


JUNEAU JOB NO. E230704	USER NAME = BSapkota	DESIGNED - BFK	REVISED -	KEEBLER ROAD RESURFACING PHASE 3 MARYVILLE, ILLINOIS	CROSS SECTIONS KEEBLER ROAD				F.A.U. RTE.	SECTION	COUNTY	TOTAL SHEETS	SHEET NO.
	PLOT SCALE = 20.0000 ' / in.	DRAWN - SD	REVISED -						9135	20-00018-02-RS	MADISON	40	34
	PLOT DATE = 5/15/2025	CHECKED - BFK	REVISED -		CONTRACT NO. 97826								
	DATE = 5/15/2025	DATE - 5/15/2025	REVISED -		SCALE: 1"=10'H/5'V	SHEET 5 OF 10 SHEETS	STA. 356+00.00 TO STA. 357+50.00	ILLINOIS FED. AID PROJECT					

FINAL SURVEY	SURVEYED _____	BY _____	DATE _____
	PLOTTED _____		
NOTE BOOK	TEMPERATURE _____		
	AREAS _____		
NO _____	AREAS CHECKED _____		

ORIGINAL SURVEY		BY	DATE
	SURVEYED _____		
	PLOTTED _____		
	TEMPLATE _____		
	AREAS _____		
	AREAS CHECKED _____		
NO. _____			

MODEL: Default	NO	AREAS CHECKED
FILE NAME: P:\Maryville\2023\E230704 Keebler Road Phase 3 Lorry Ln. to West Main St\Ks plot Keebler Phase 3.dgn		

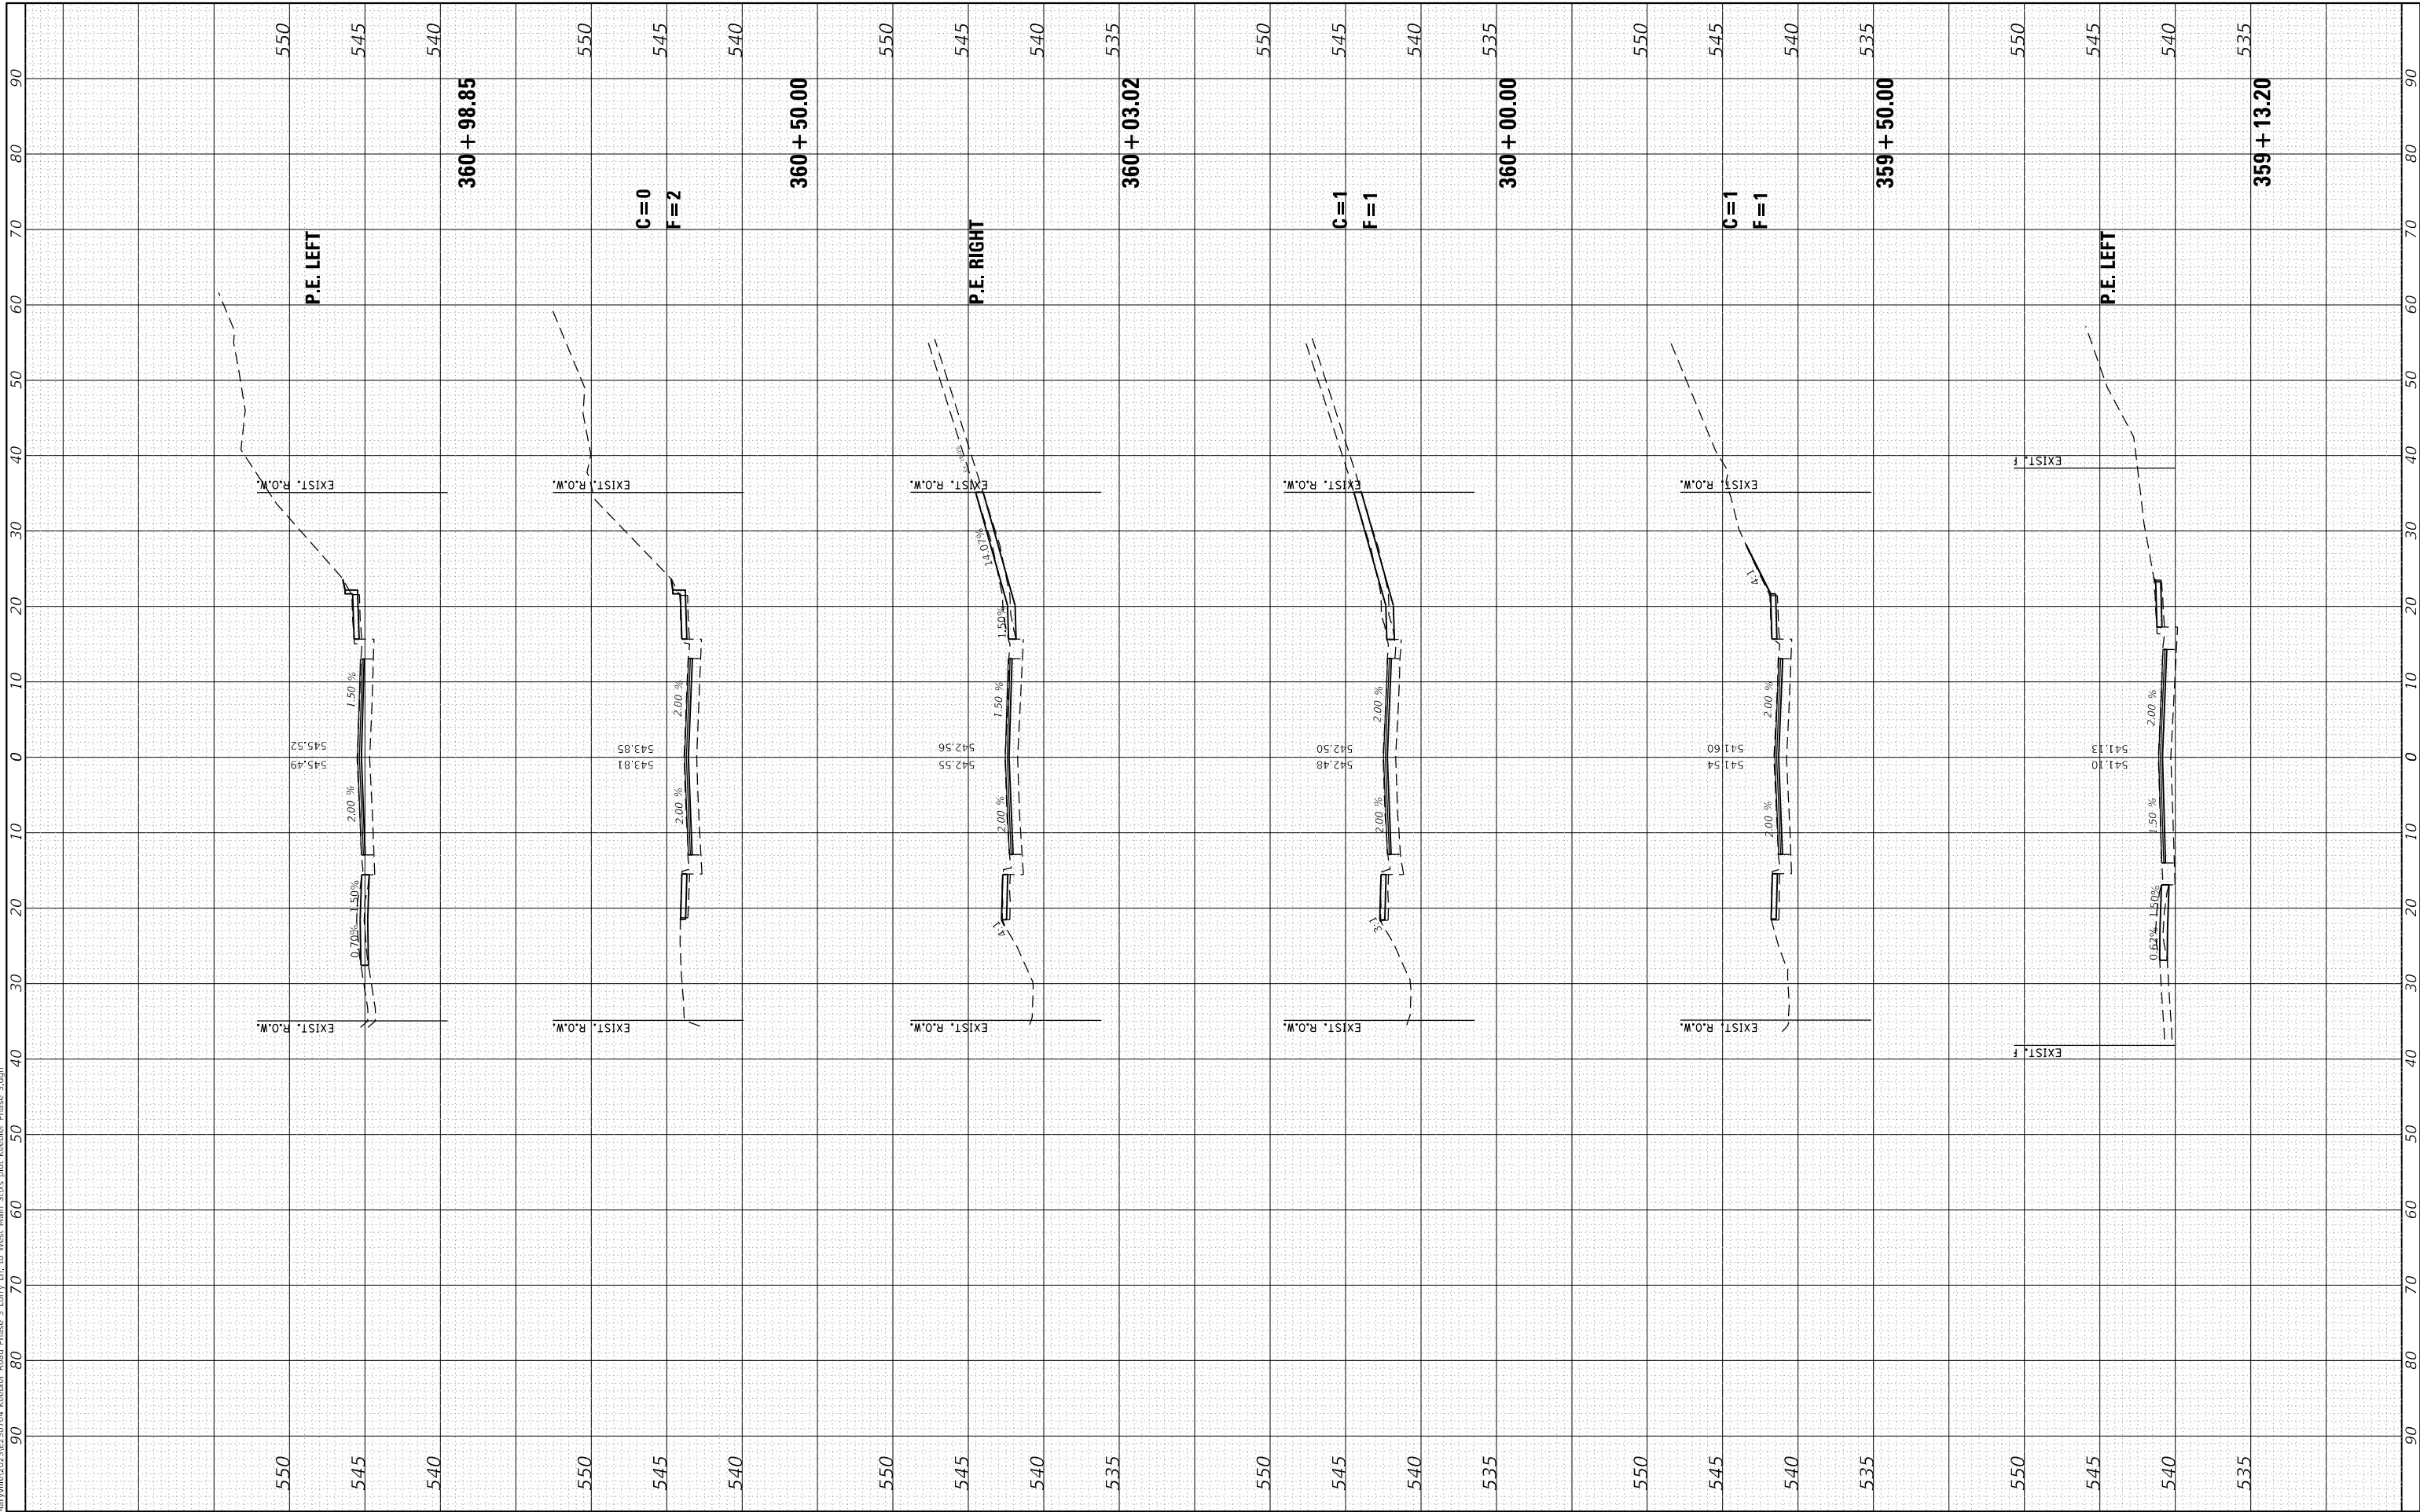


JUNEAU JOB NO. E230704	USER NAME = BSapkota	DESIGNED - BFK	REVISED -	KEEBLER ROAD RESURFACING PHASE 3 MARYVILLE, ILLINOIS	CROSS SECTIONS KEEBLER ROAD					F.A.U. RTE.	SECTION	COUNTY	TOTAL SHEETS	SHEET NO.
		DRAWN - SD	REVISED -							9135	20-00018-02-R5	MADISON	40	36
	PLOT SCALE = 20.0000 ' / in.	CHECKED - BFK	REVISED -		SCALE: 1"=10'H/5'V SHEET 7 OF 10 SHEETS STA. 359+13.20 TO STA. 360+98.85					CONTRACT NO. 97826				
	PLOT DATE = 5/15/2025	DATE - 5/15/2025	REVISED -							ILLINOIS FED. AID PROJECT				

FINAL SURVEY NOTE BOOK NO.	SURVEYED PLOTTED TEMPLATE AREAS CHECKED	BY	DATE

ORIGINAL SURVEY NOTE BOOK NO.	SURVEYED PLOTTED TEMPLATE AREAS CHECKED	BY	DATE



MODEL Default
FILE NAME: P:\Maryville\2023\E230704 Keebler Road Phase 3 Lorry Lin to West Main St\3s plat Keebler Phase 3.dgn

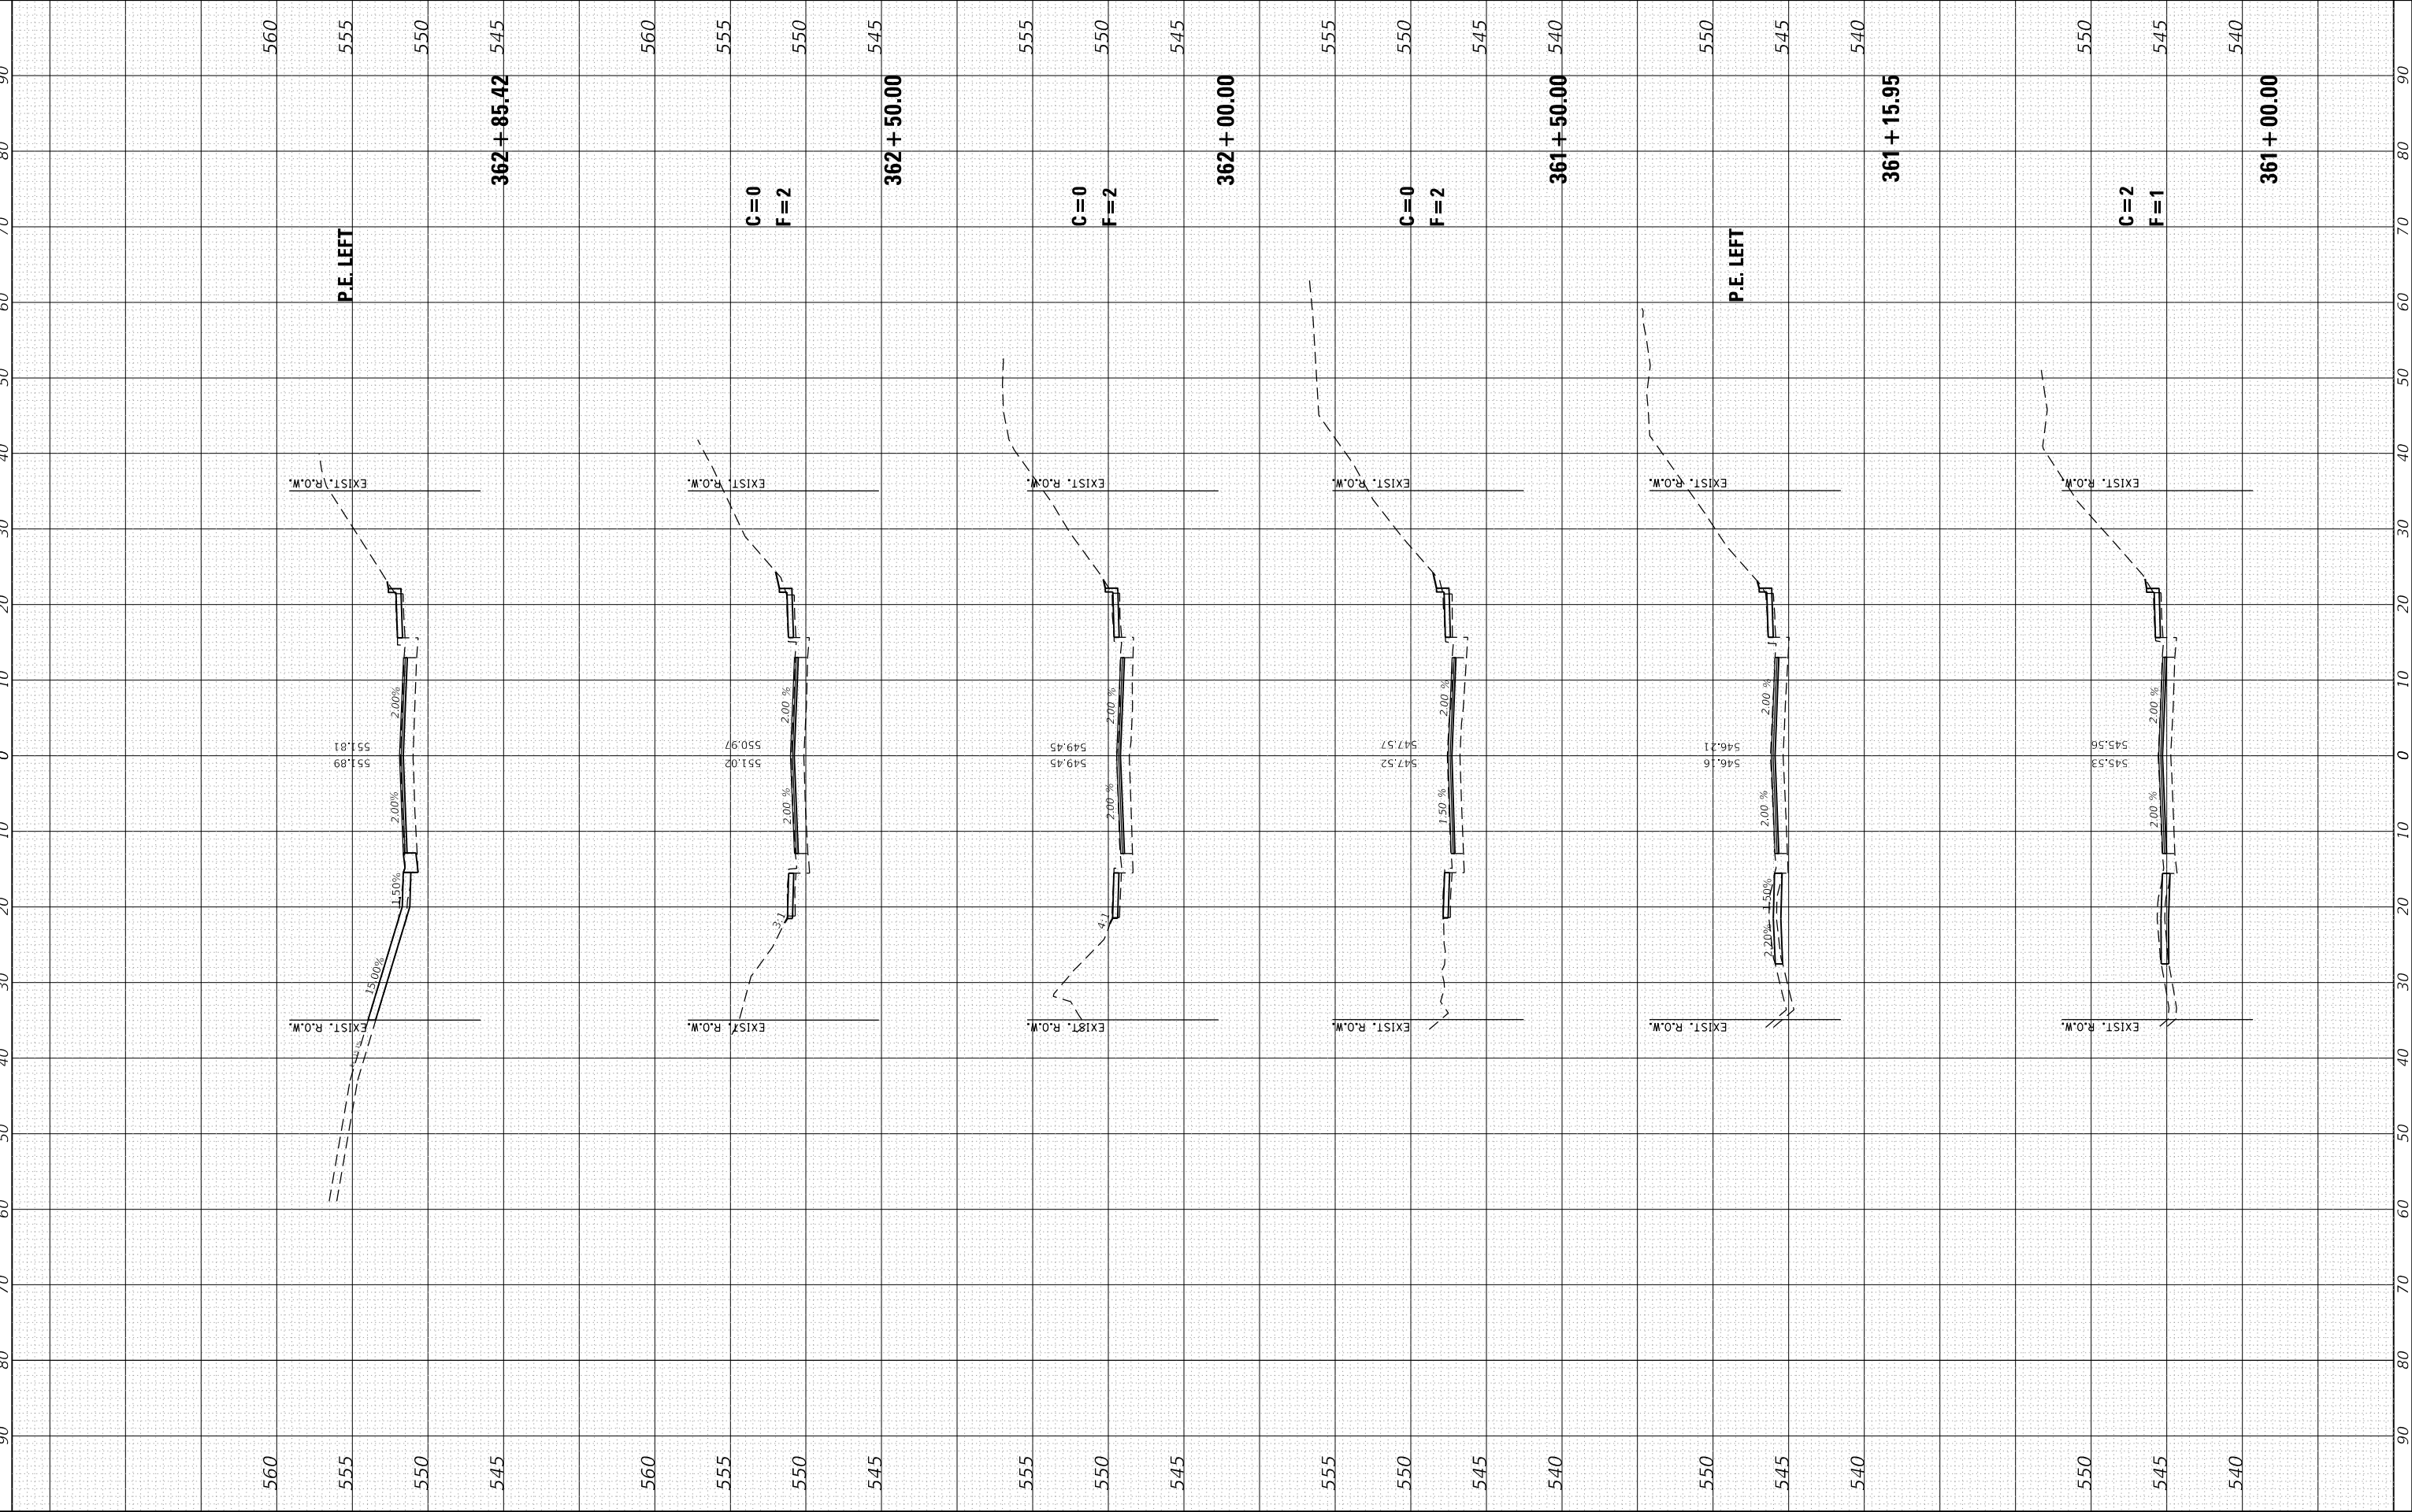

JUNEAU JOB NO. E230704	USER NAME = BSapkota		DESIGNED - BFK	REVISED -	KEEBLER ROAD RESURFACING PHASE 3 MARYVILLE, ILLINOIS	CROSS SECTIONS KEEBLER ROAD		F.A.U. RTE.	SECTION	COUNTY	TOTAL SHEETS	SHEET NO.
	DRAWN - SD		CHECKED - BFK	REVISED -		SCALE: 1"=10'H/5'V		9135	20-00018-02-R5	MADISON	40	37
	PLOT SCALE = 20.0000 ' / in.		DATE - 5/15/2025	REVISED -		SHEET 8 OF 10 SHEETS		CONTRACT NO. 97826				
	PLOT DATE = 5/15/2025			REVISED -		STA. 361+00.00 TO STA. 362+85.42		ILLINOIS FED. AID PROJECT				

FINAL SURVEY NOTE BOOK NO.	SURVEYED PLOTTED AREAS CHECKED	BY	DATE

ORIGINAL SURVEY NOTE BOOK NO.	SURVEYED PLOTTED AREAS CHECKED	BY	DATE

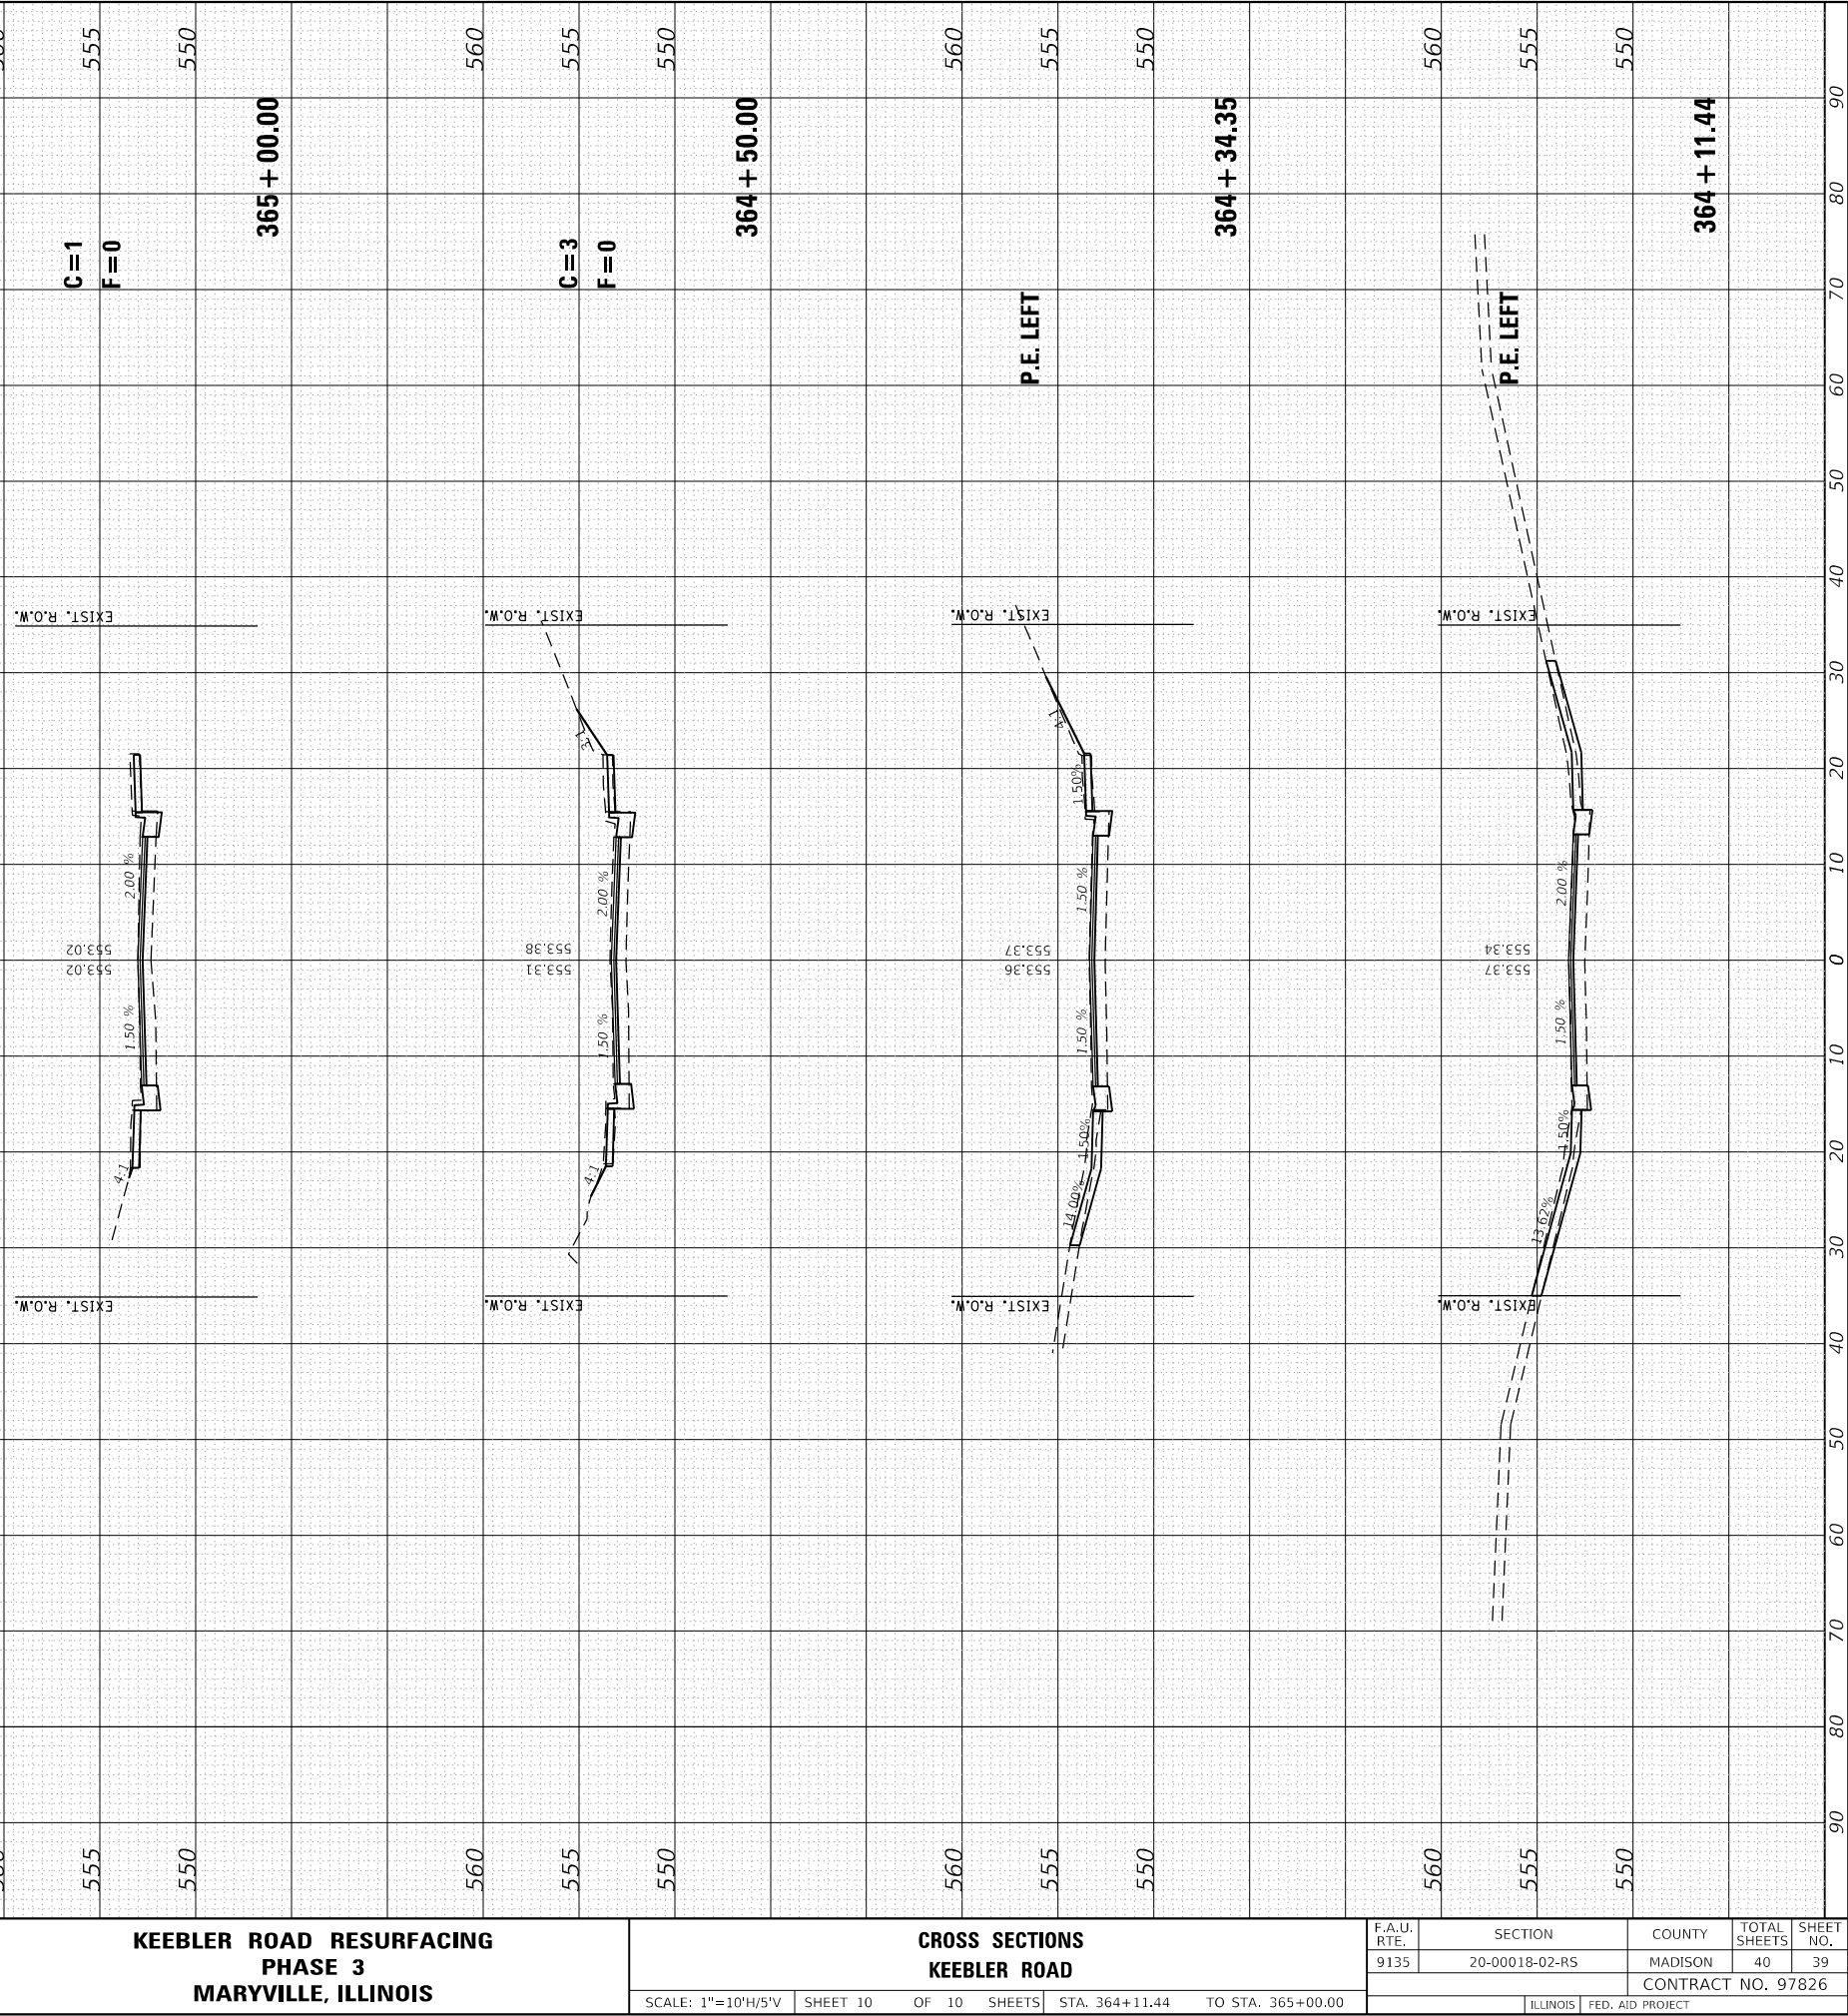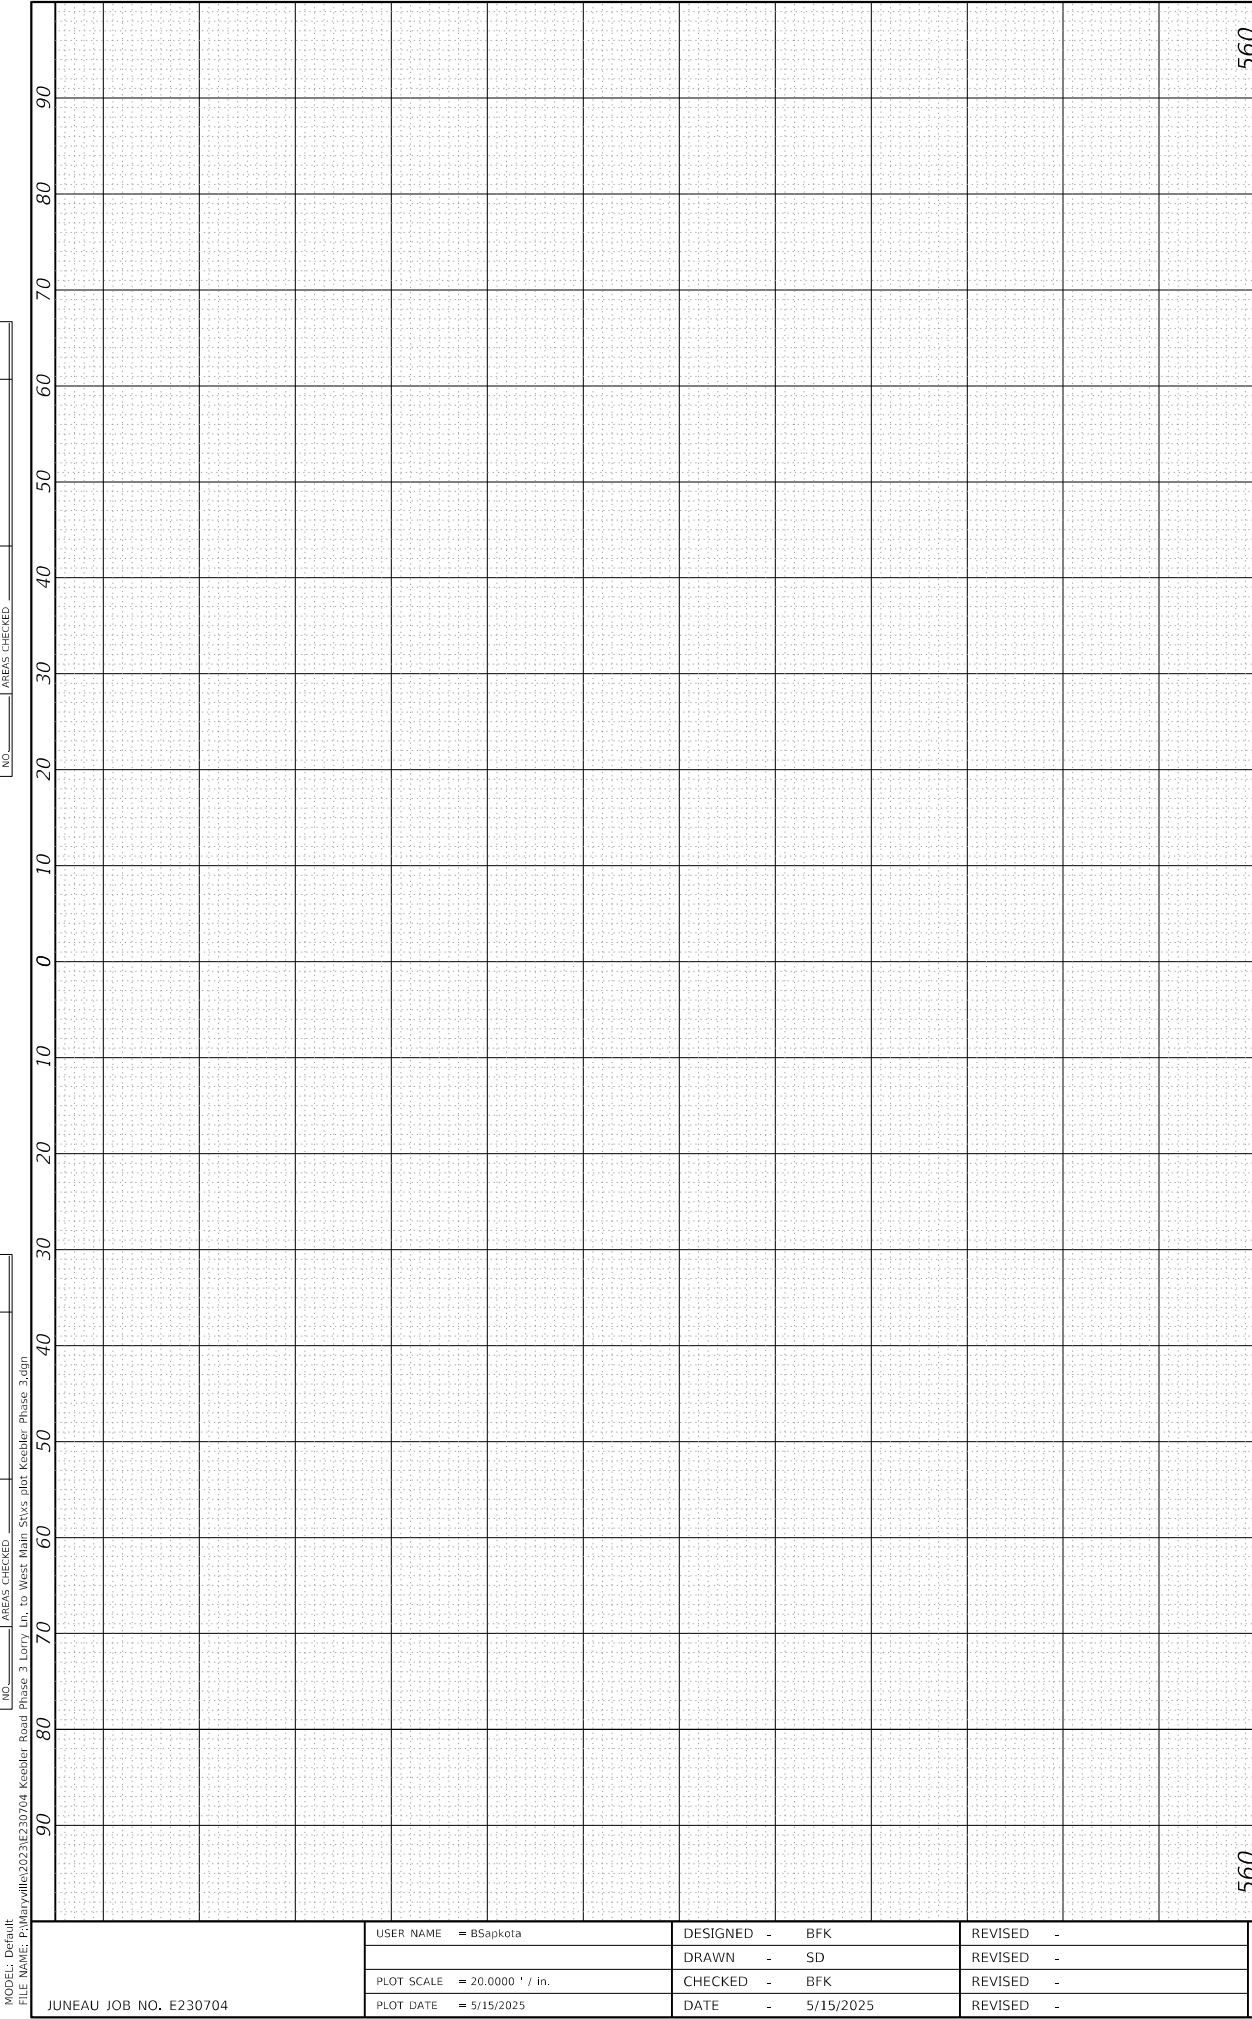

FINAL SURVEY	SURVEYED _____	BY _____	DATE _____
	PLOTTED _____		
NOTE BOOK	TEMPERATURE _____		
	AREAS _____		
NO _____	AREAS CHECKED _____		

ORIGINAL SURVEY		BY _____	DATE _____
SURVEYED _____			
PLOTTED _____			
TEMPLATE _____			
AREAS _____			
AREAS CHECKED _____			
NO. _____			

MODEL: Default	NO.	AREAS CHECKED
FILE NAME: P:\Marywillett\2023\NE230704 Keebler Road Phase 3 Lorry Lin. to West Main St\5 plot shw nan dr Keebler Phase 3.dgn		

[illegible]

F.A.U. RTE.	SECTION	COUNTY	TOTAL SHEETS	SHEET NO.
9135	20-00018-02-R5	MADISON	40	40
		CONTRACT NO. 97826		
ILLINOIS		FED. AID PROJECT		