


O:\OvrProj\proj\Projects\CrystalCreek\IB\Plan Sheets\12 Plan and Profile 5.dgn

8:01:34 AM

7/5/2013

DESIGNED BY: TMM
DRAWN BY: RJM
CHECKED BY: RLP
CHECKED BY: JUF

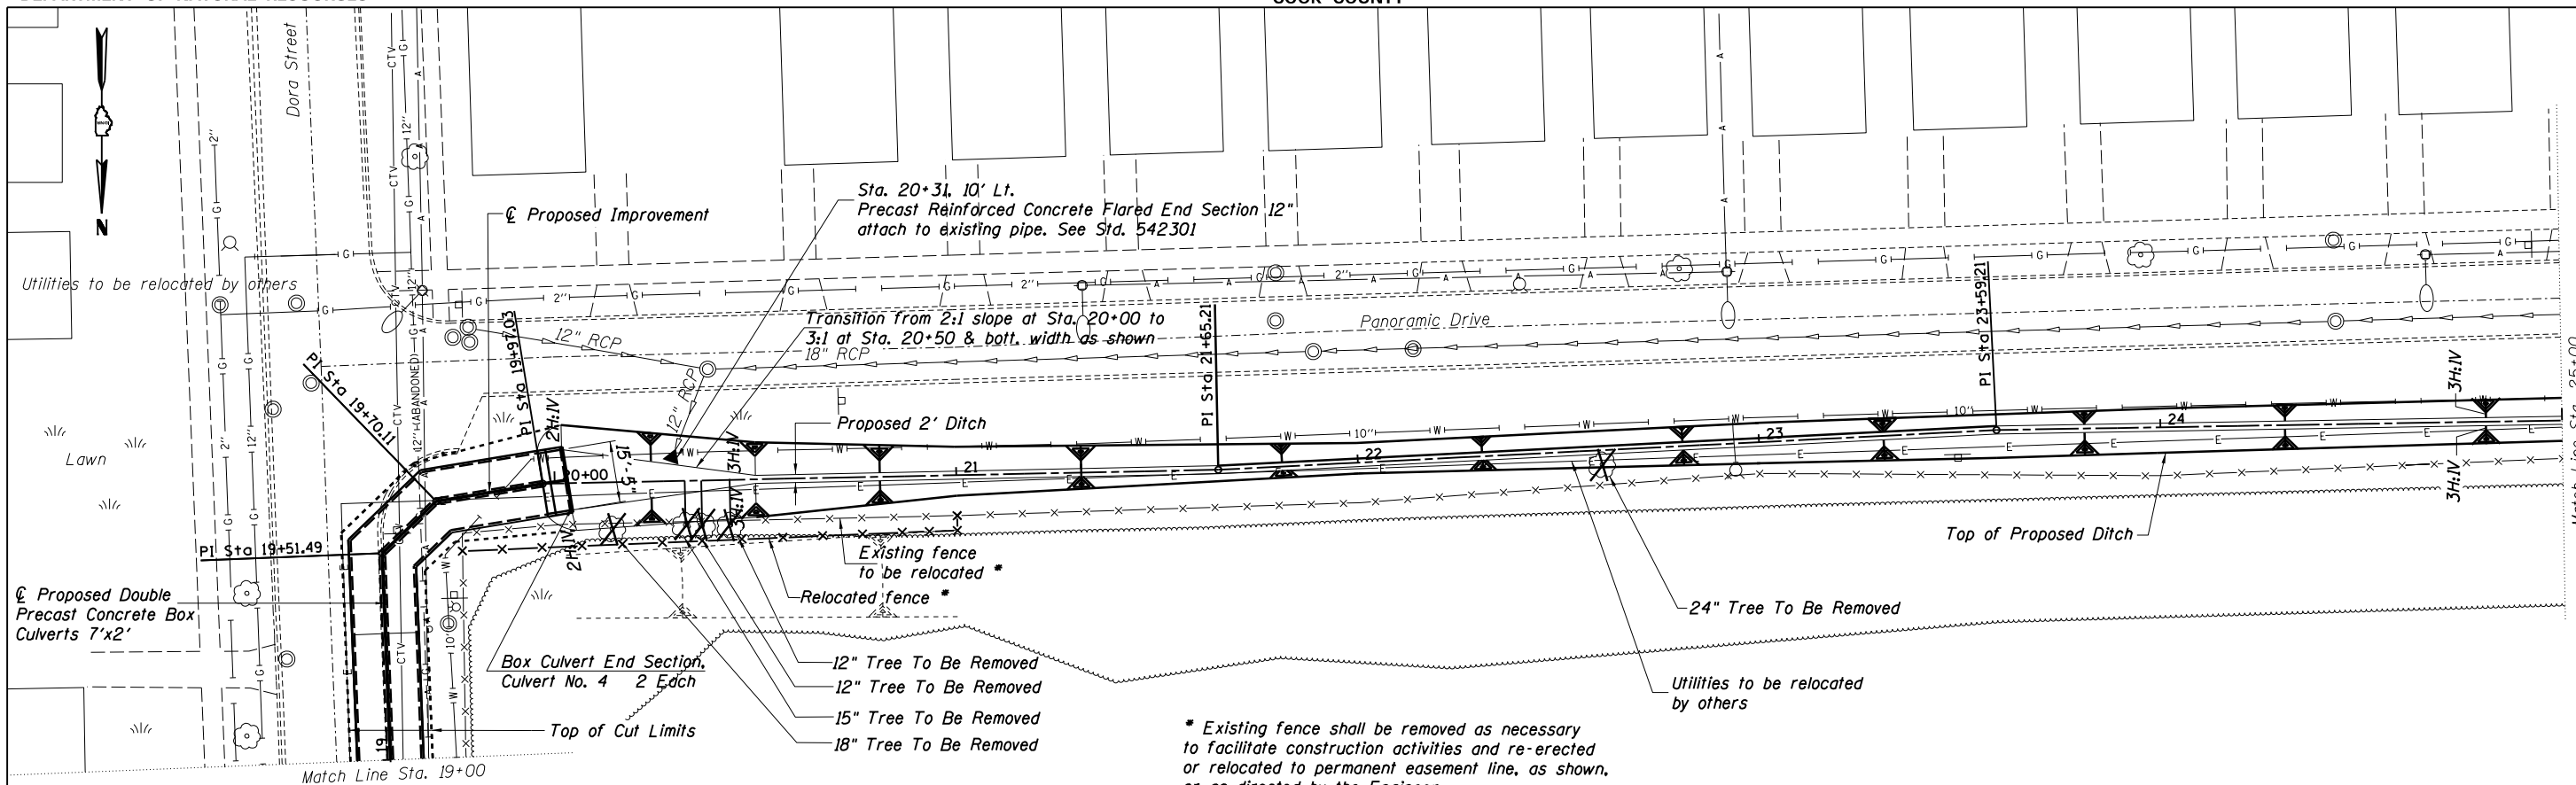

* Existing fence shall be removed as necessary to facilitate construction activities and re-erected or relocated to permanent easement line, as shown, or as directed by the Engineer. Paid for as Chain Link Fence to be Removed and Re-erected. See Special Provisions

