
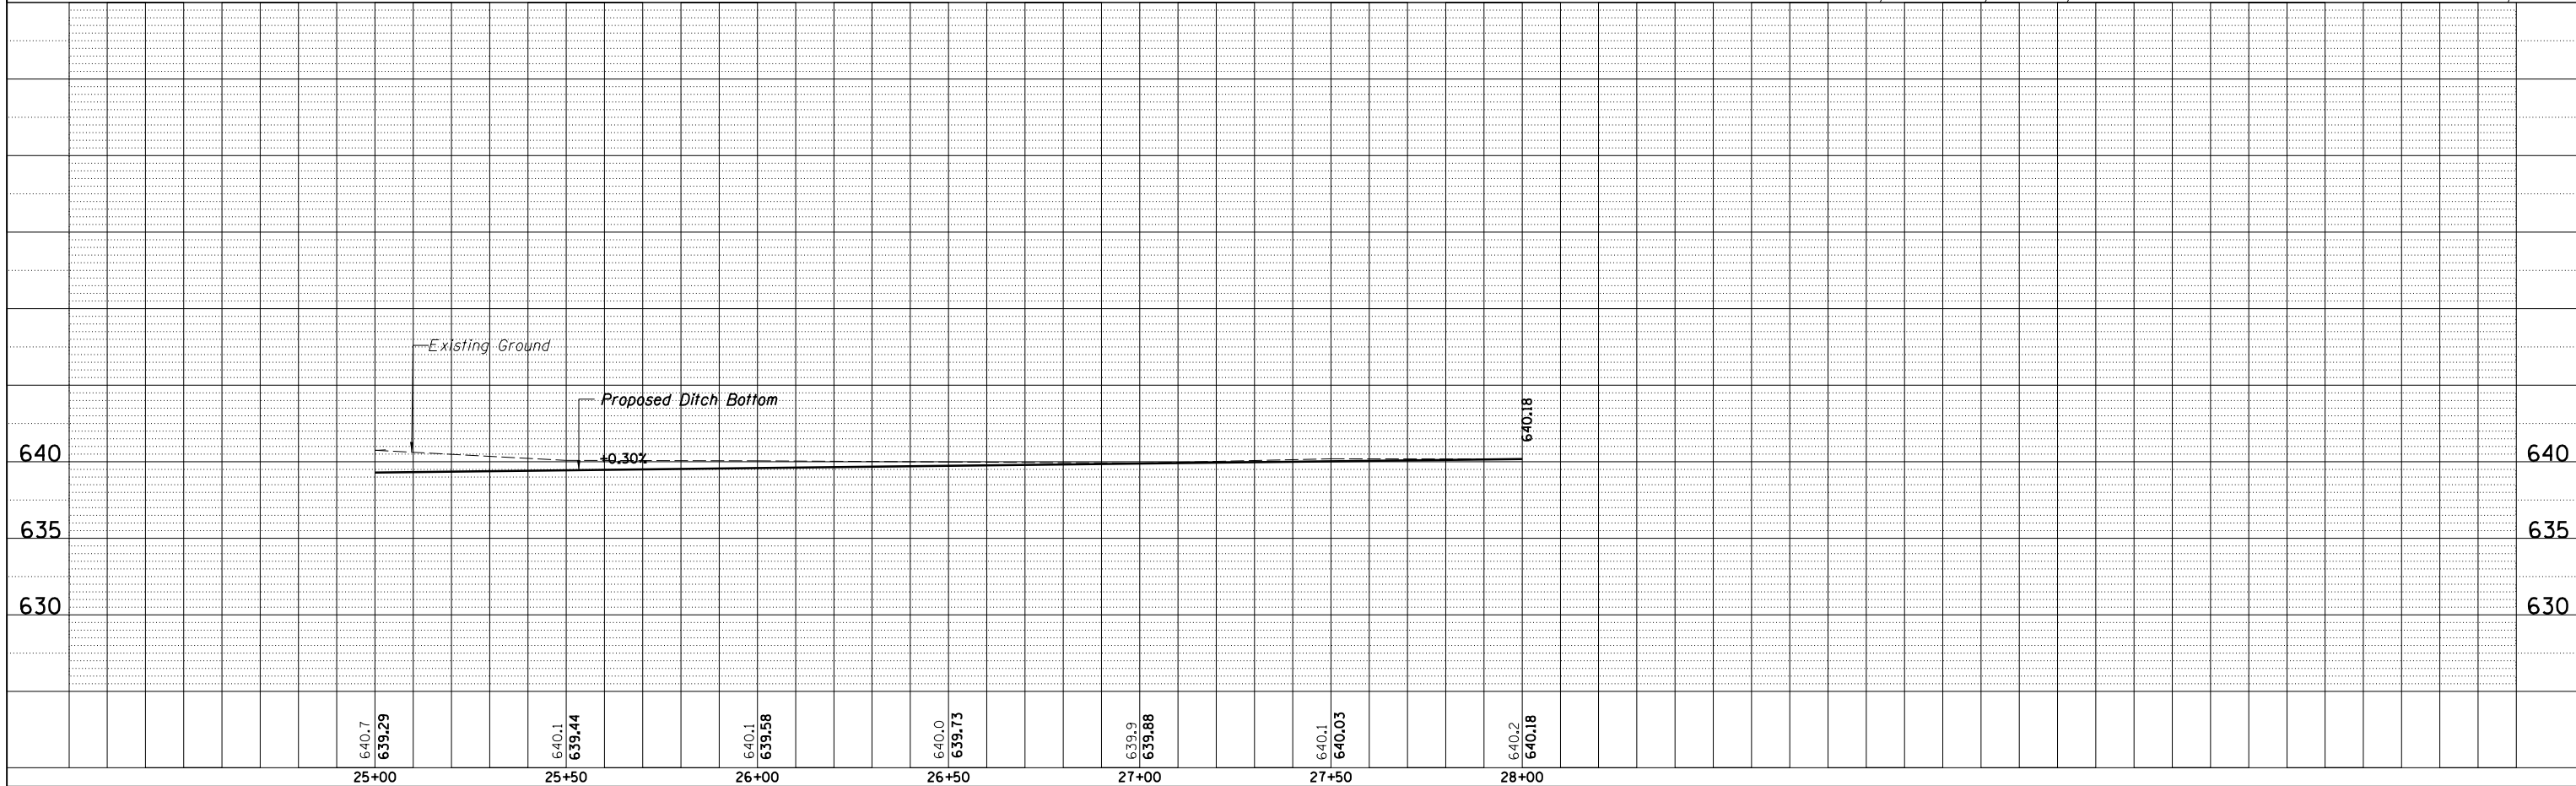


O:\OwrProj\proj\Projects\CrystalCreek\IB\Plan Sheets\13 Plan and Profile 6.dgn

8:02:58 AM

7/5/2013

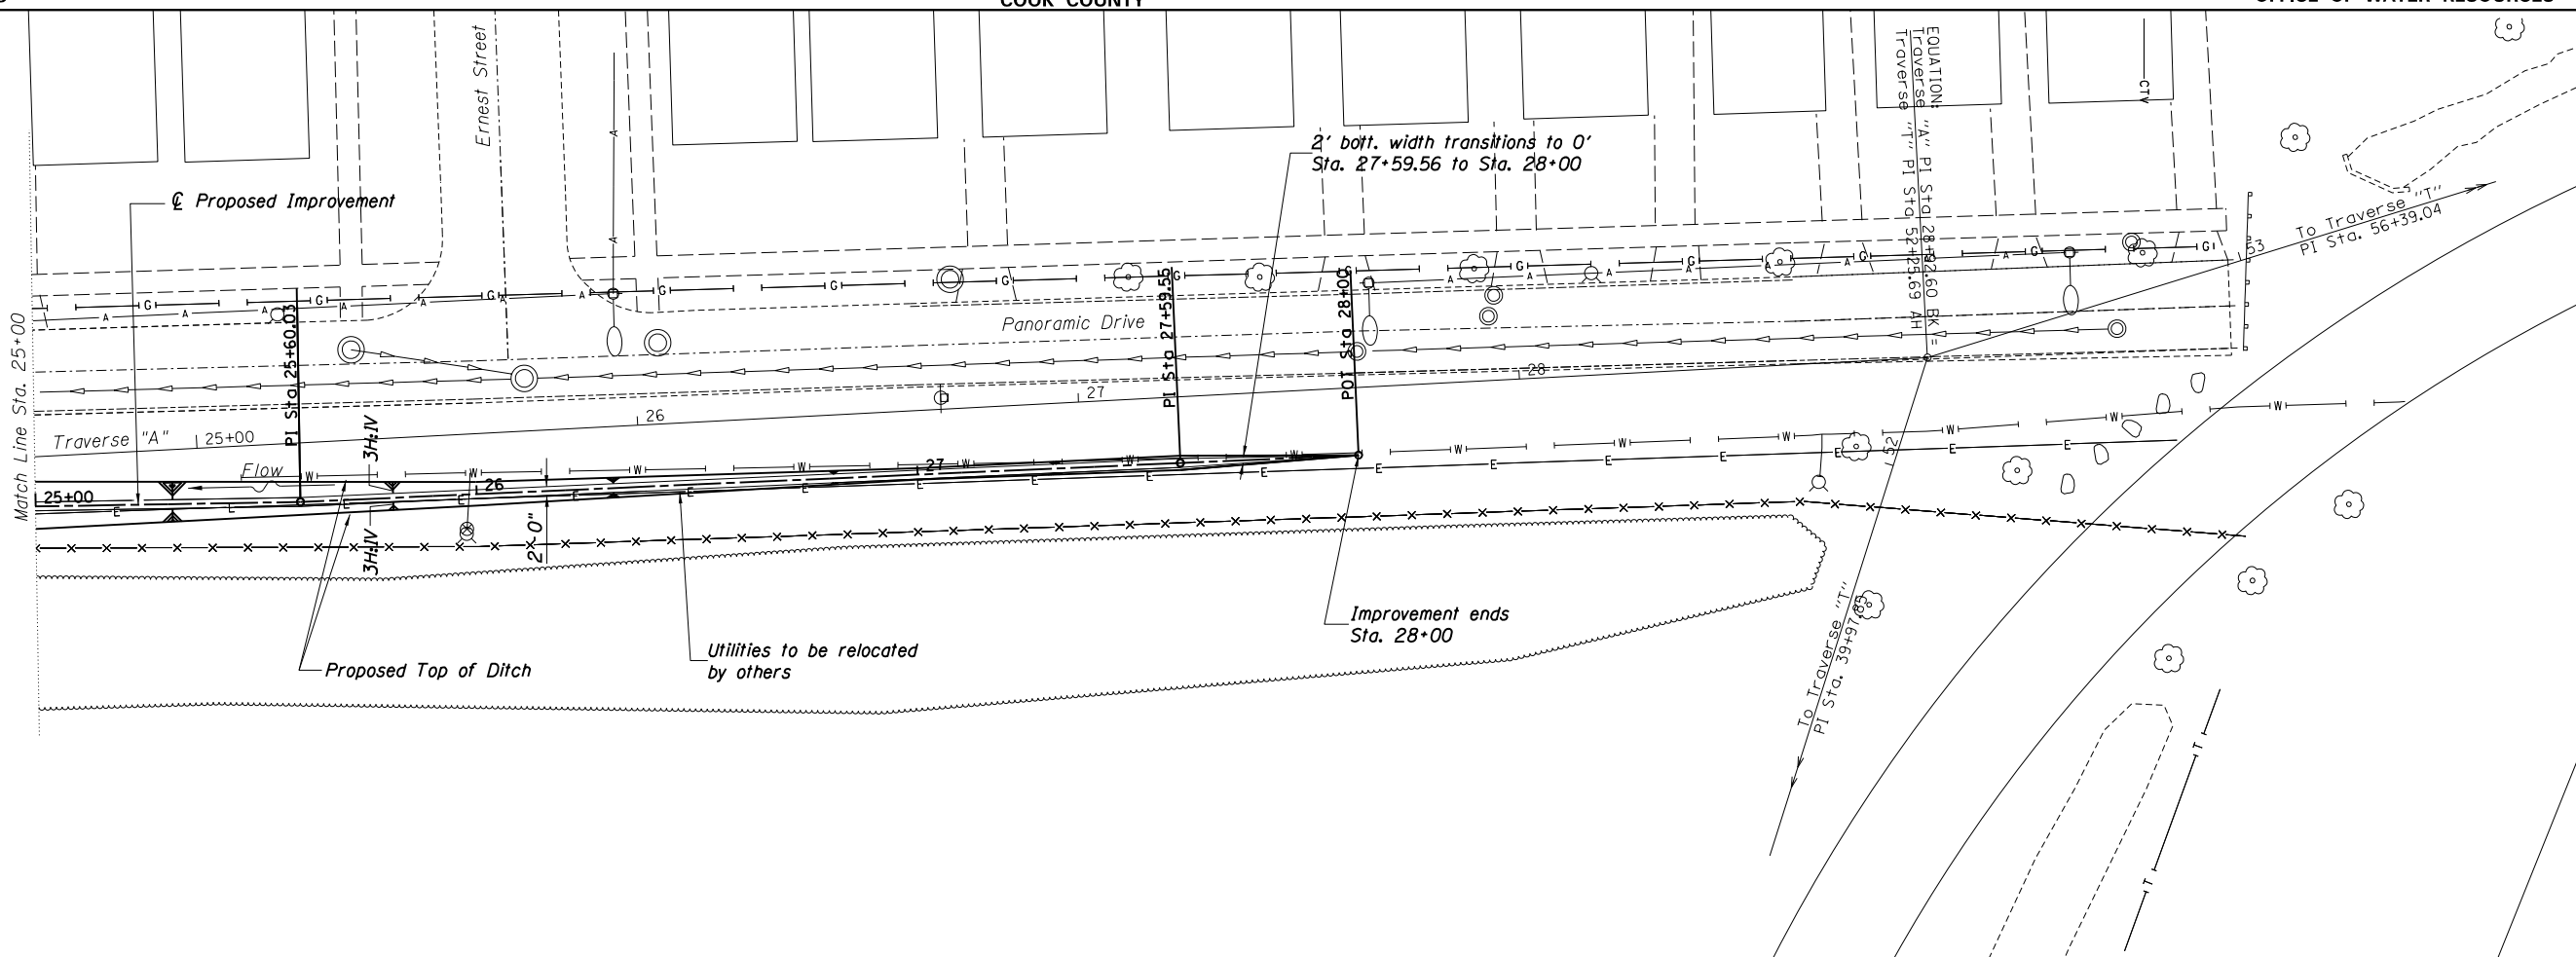

DESIGNED BY: TMM  
DRAWN BY: RJM  
CHECKED BY: GMS  
CHECKED BY: GMS