



EROSION CONTROL

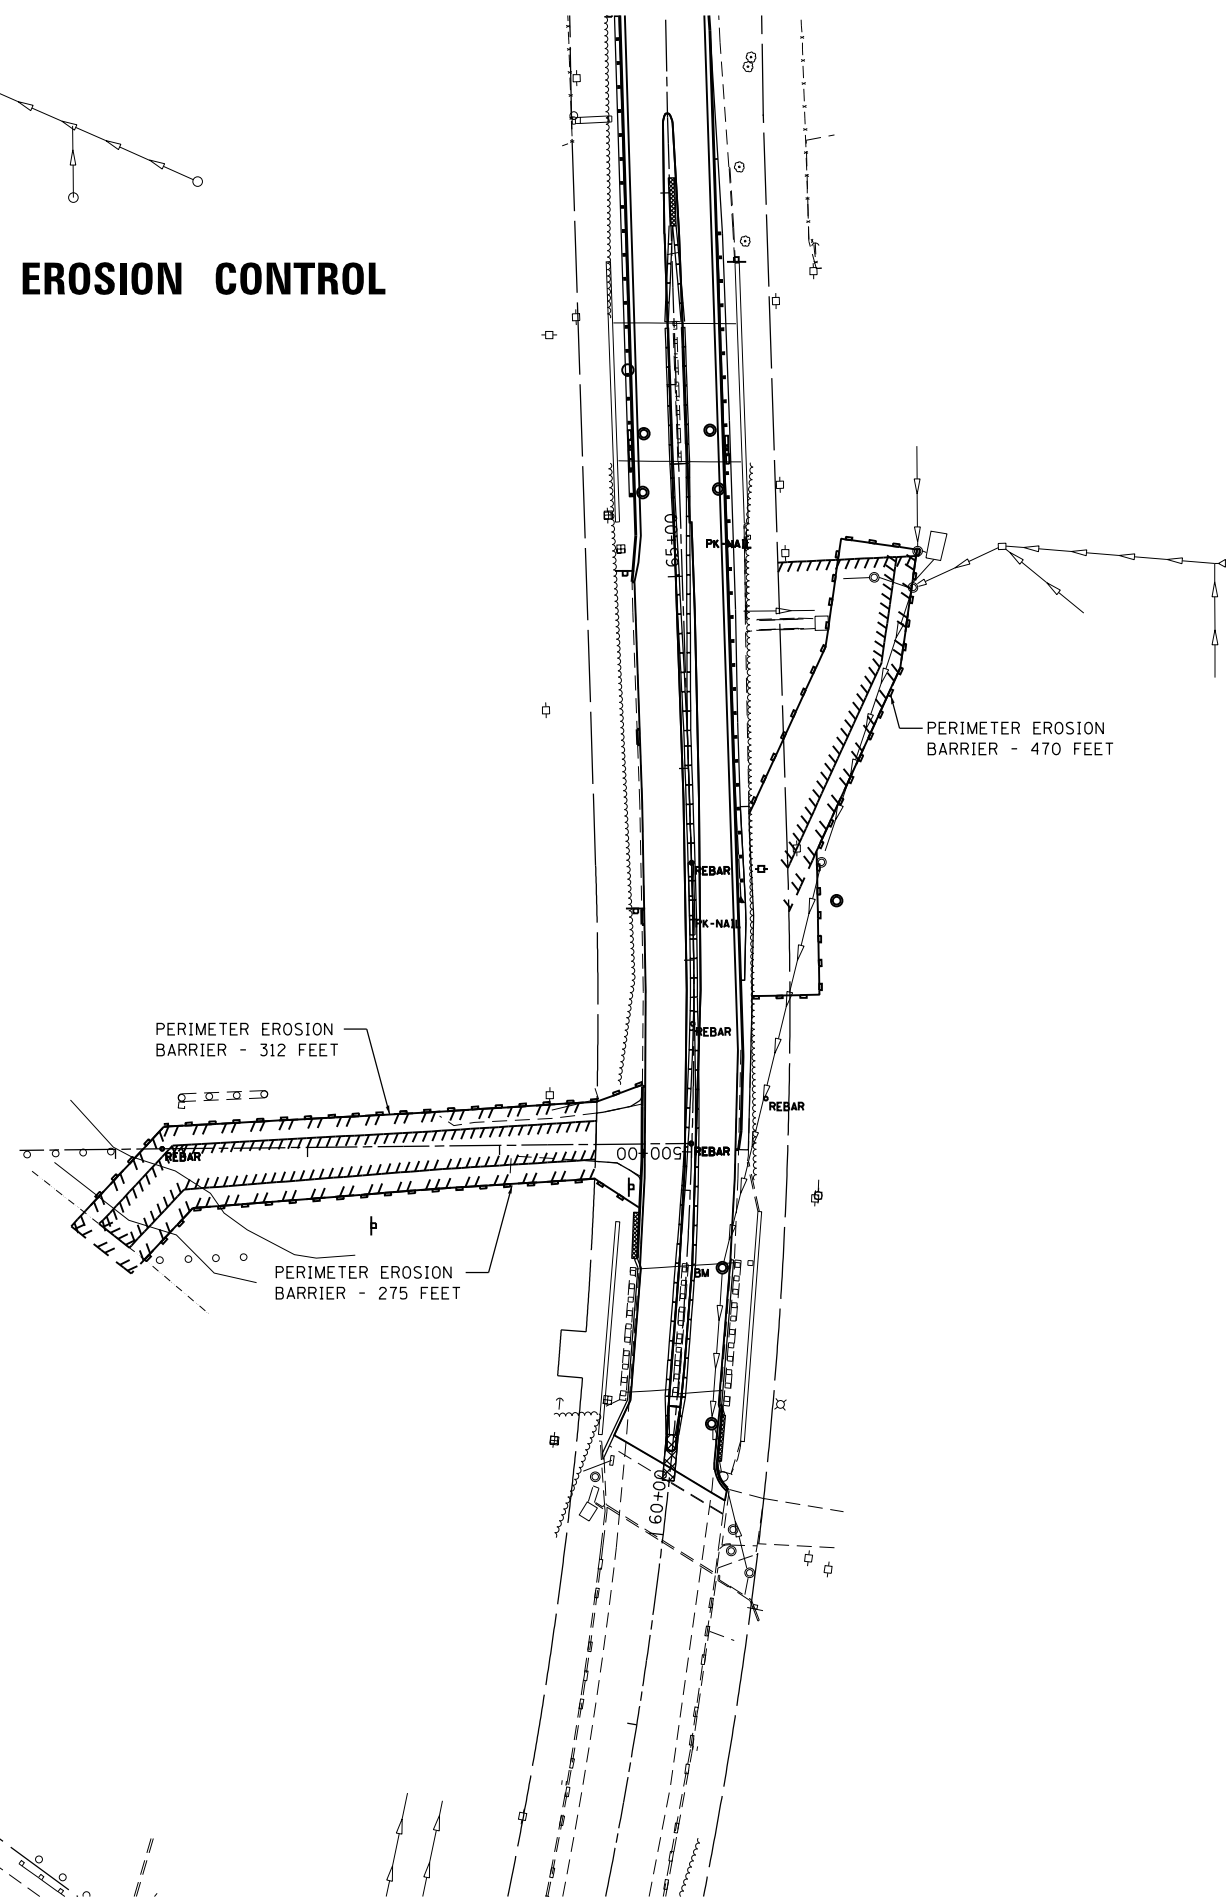

RESTORATION PLAN

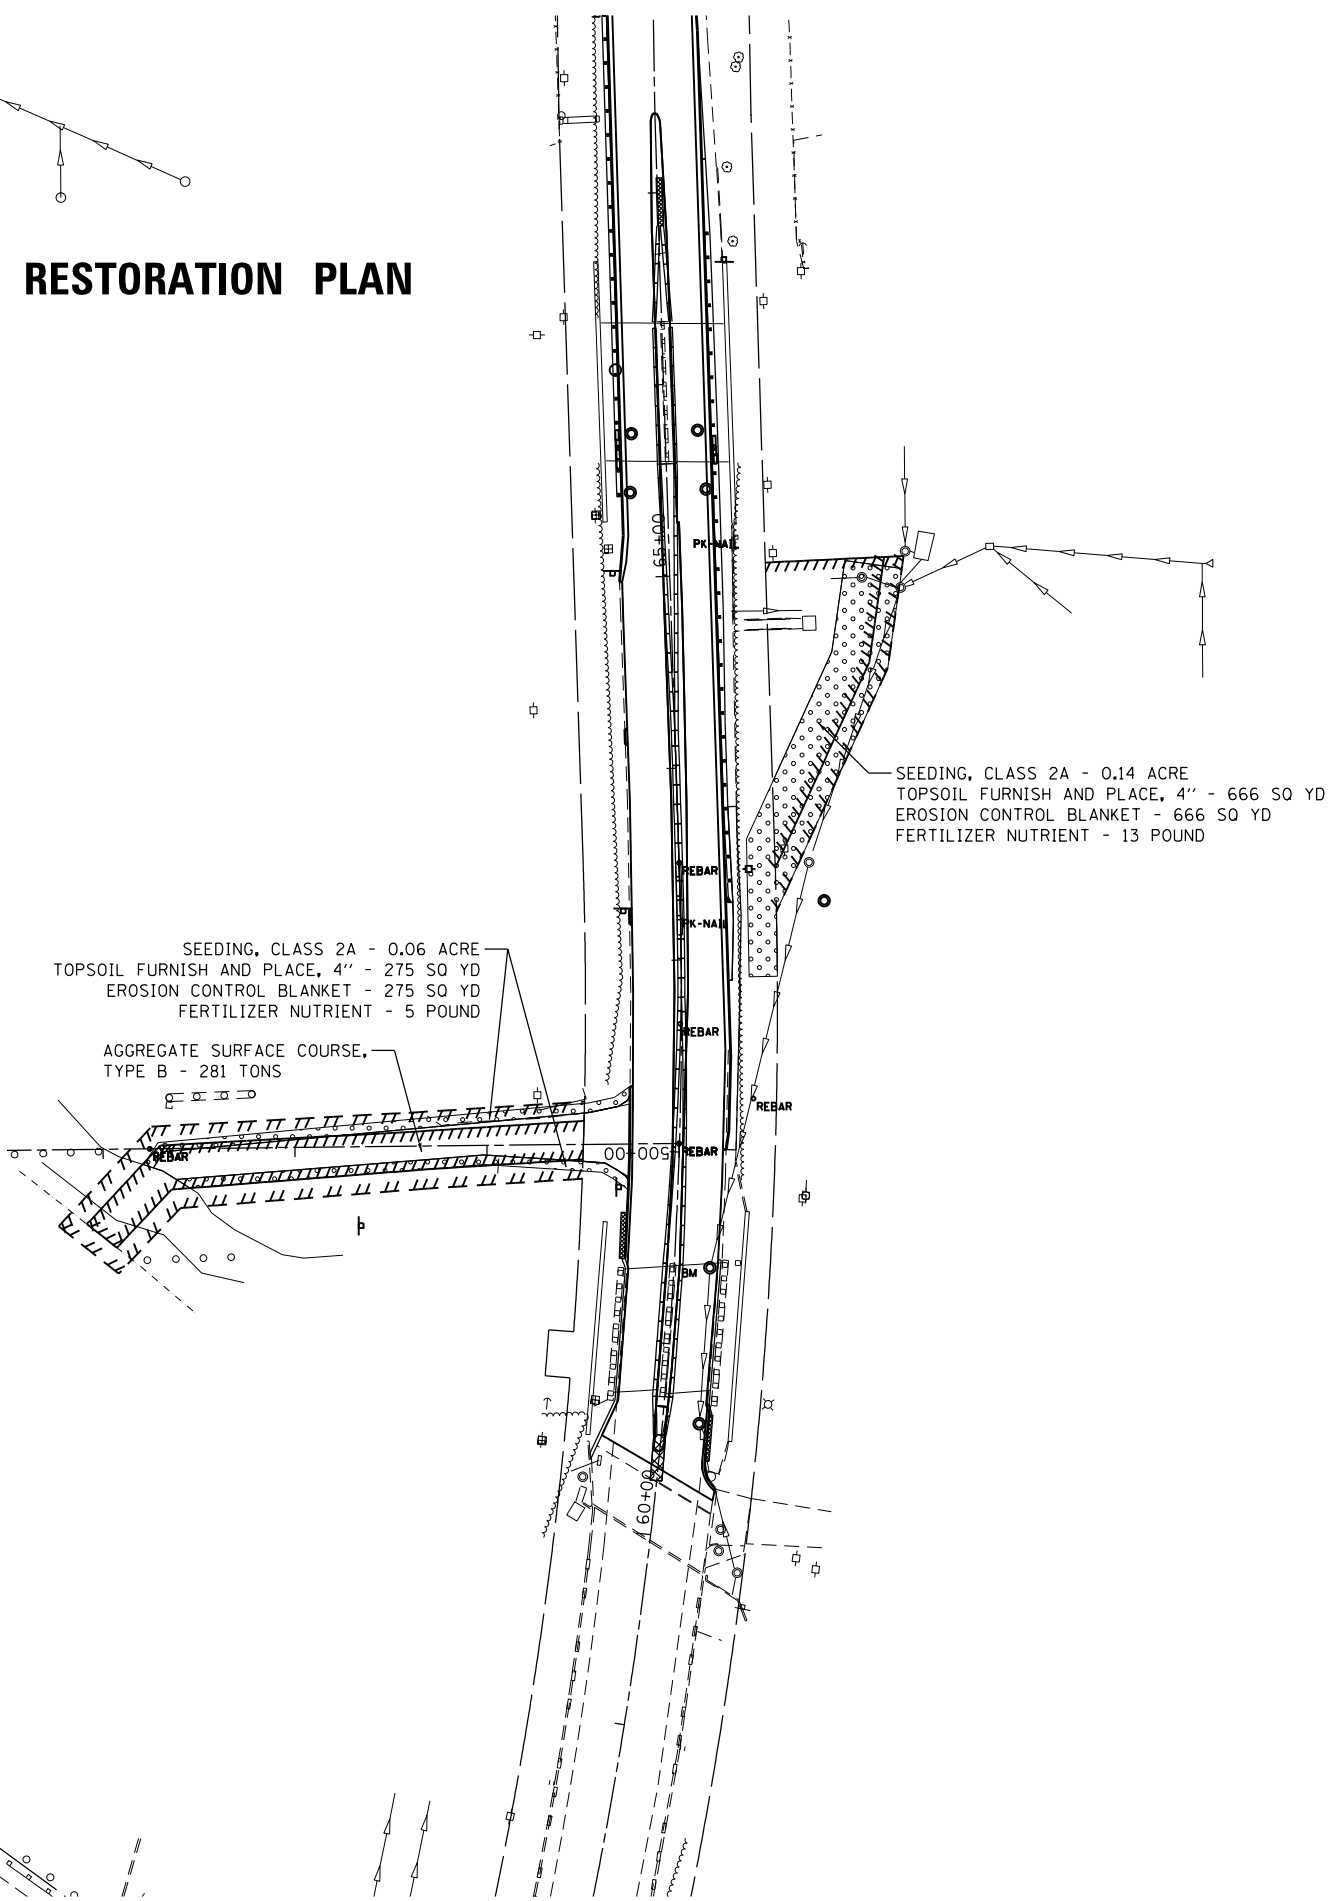

| | | | |
|---|-----------------------------------|-------------------|-----------|
| FILE NAME = | USER NAME = 1485 | DESIGNED - EF | REVISED - |
| H:\Jobs\2011\2011012-06\CAD\Site\dgn\00 | 60R82\DI60R82-sht-restoration.dgn | DRAWN - EF | REVISED - |
| | PLOT SCALE = 100.0000' / 1" = | CHECKED - RS | REVISED - |
| | PLOT DATE = 4/25/2013 | DATE - 05-09-2013 | REVISED - |

STATE OF ILLINOIS
DEPARTMENT OF TRANSPORTATION

ASHLAND AVE. (THORNTON RD. - BROADWAY ST.)
EROSION CONTROL AND RESTORATION PLAN

SCALE: 1"=50' SHEET 1 OF 1 SHEETS STA. TO STA.

| F.A.U. RTE. | SECTION | COUNTY | TOTAL SHEETS | SHEET NO. |
|---------------------------|---------|--------|--------------|-----------|
| 2857 | 146-T | COOK | 16 | 5 |
| CONTRACT NO. 60R82 | | | | |
| ILLINOIS FED. AID PROJECT | | | | |