
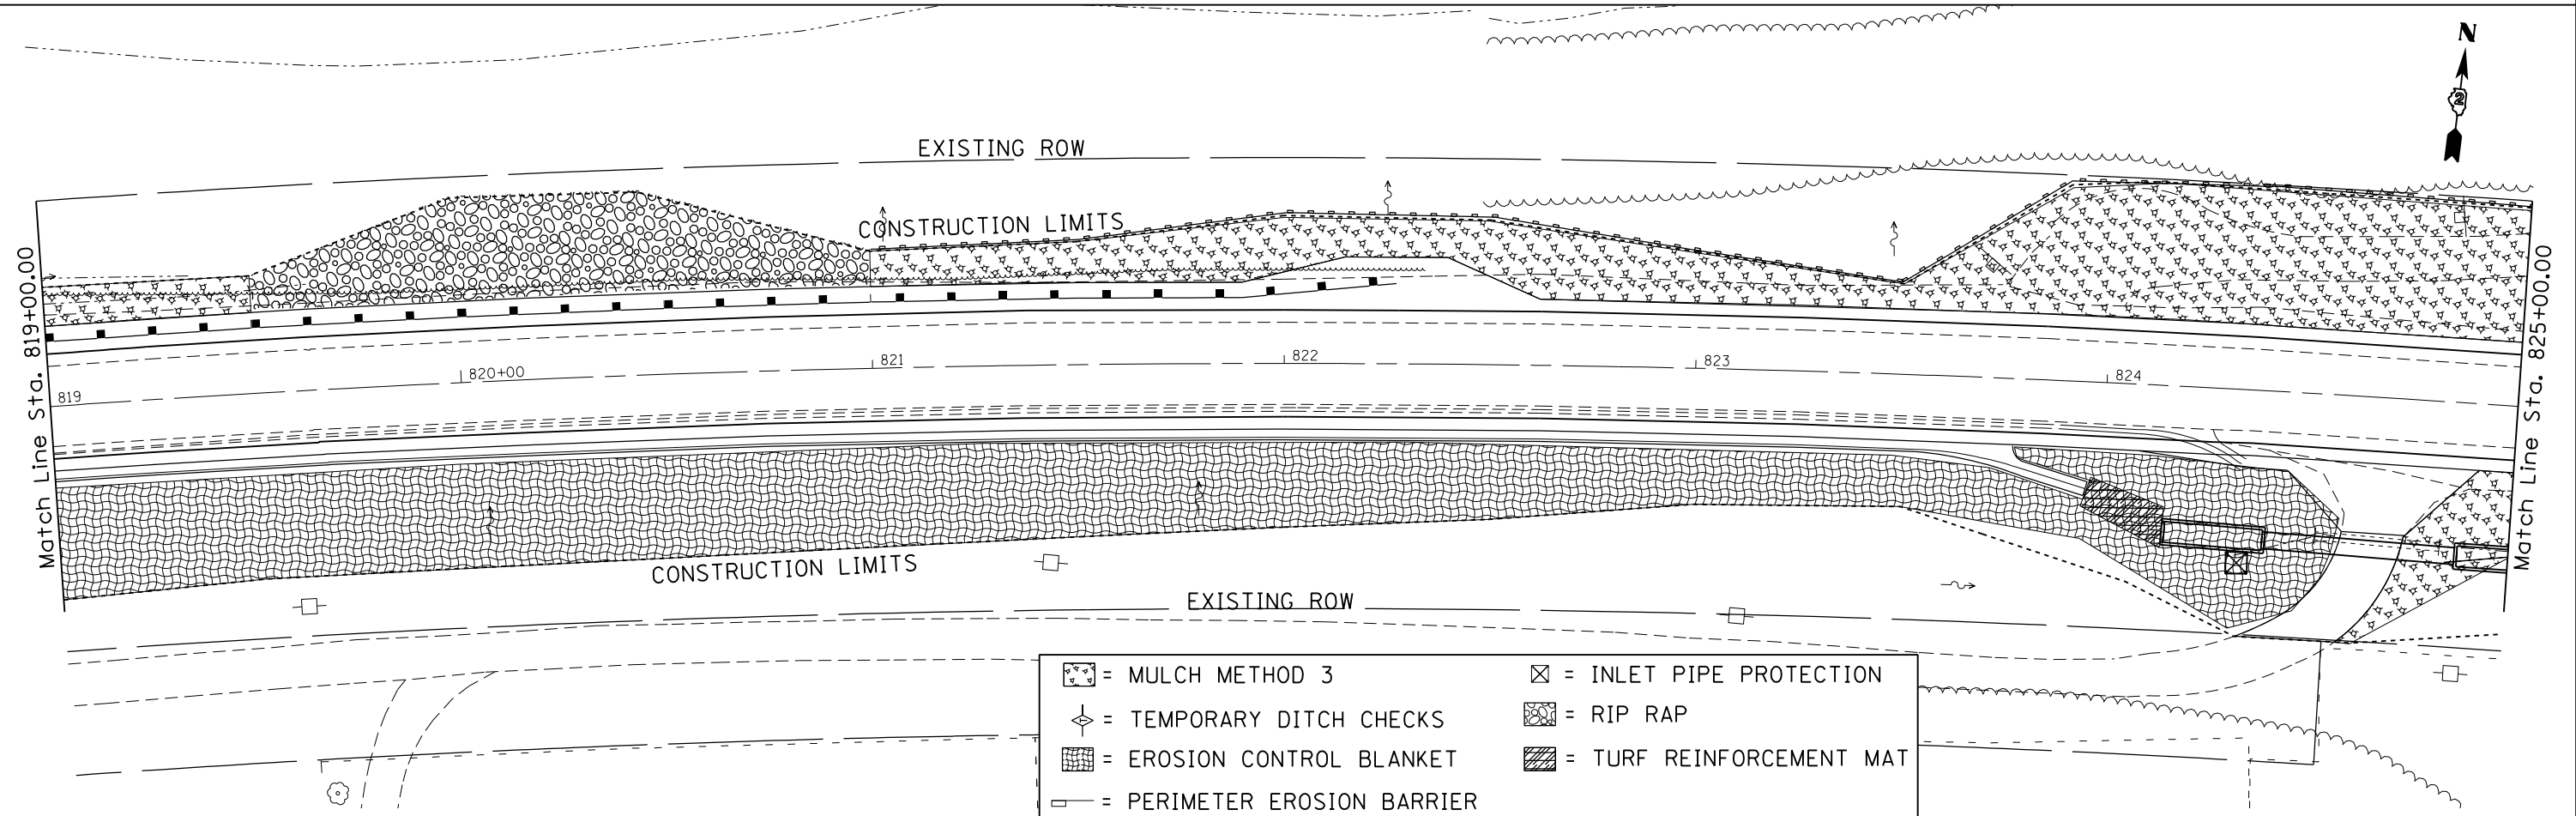


	= MULCH METHOD 3		= INLET PIPE PROTECTION
	= TEMPORARY DITCH CHECKS		= RIP RAP
	= EROSION CONTROL BLANKET		= TURF REINFORCEMENT MAT
	= PERIMETER EROSION BARRIER		

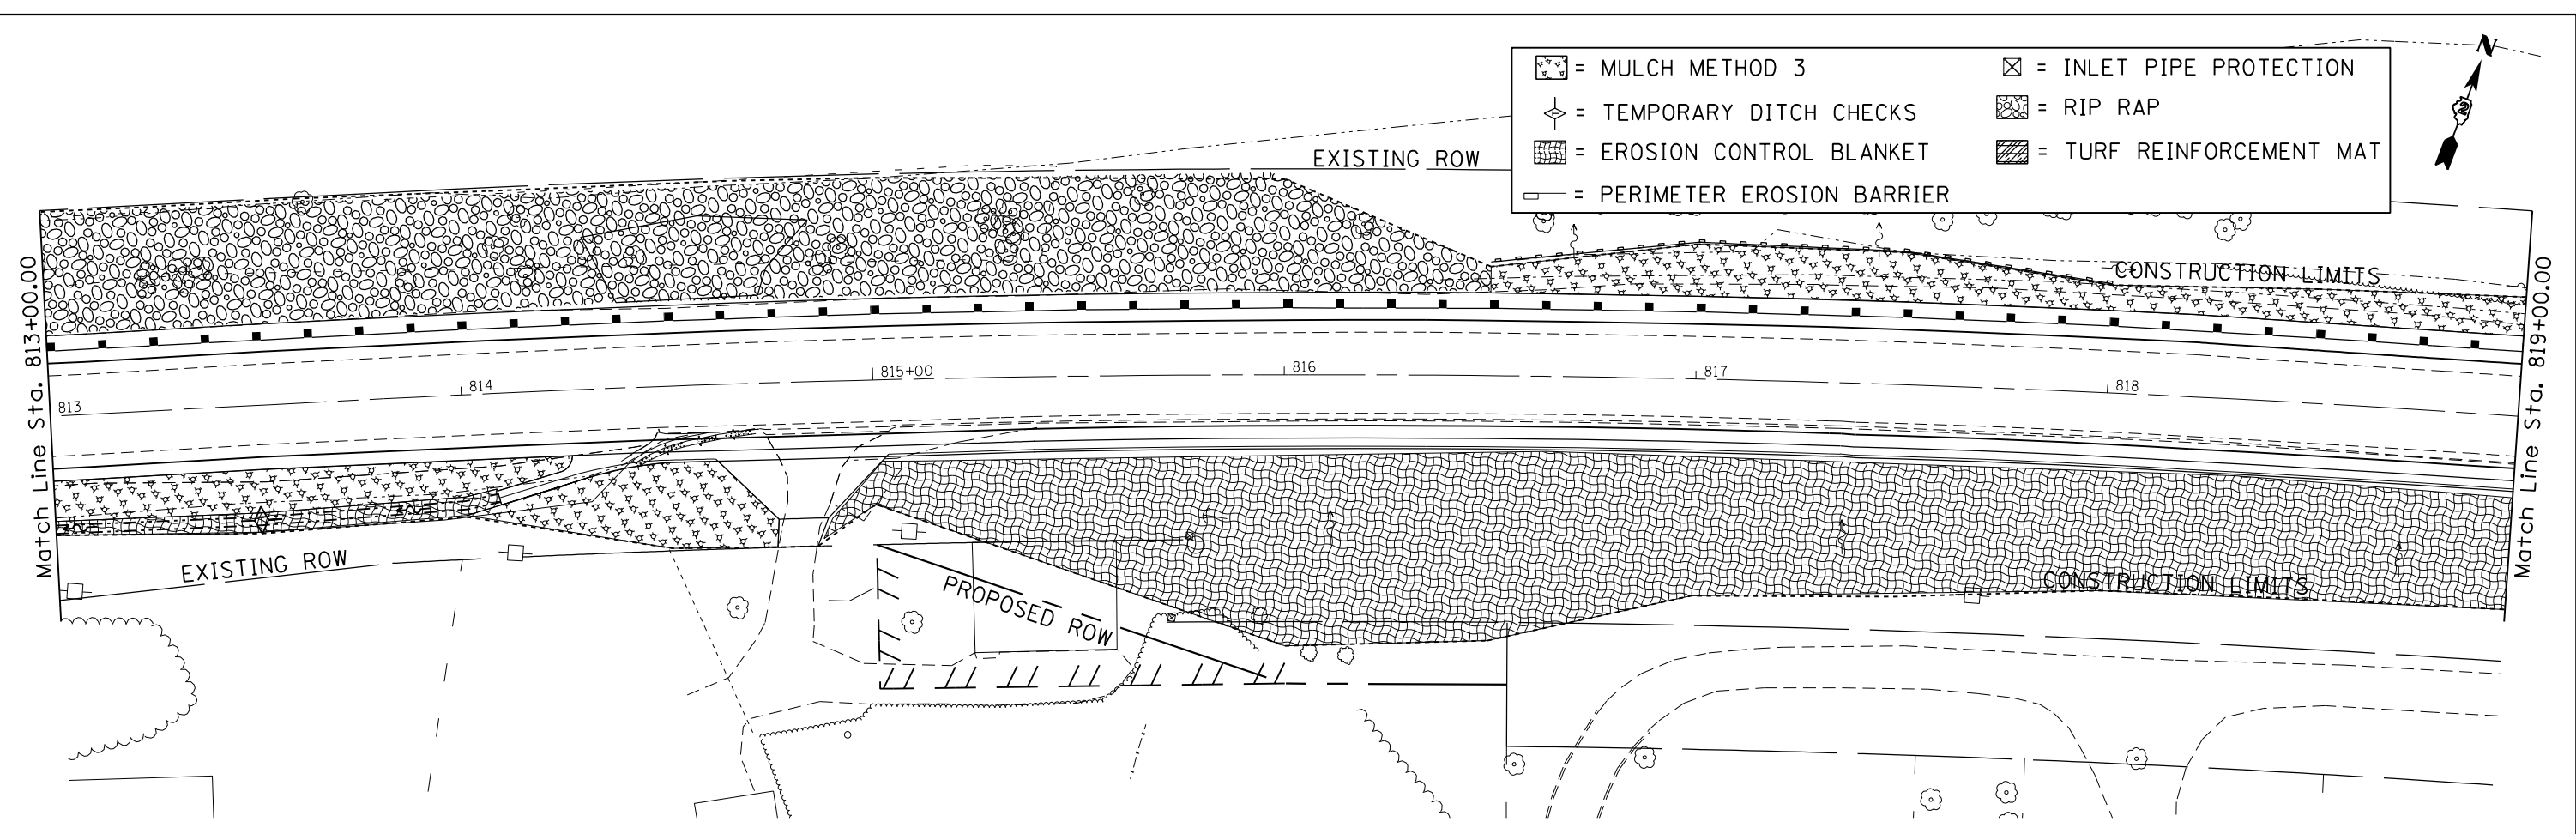

	= MULCH METHOD 3		= INLET PIPE PROTECTION
	= TEMPORARY DITCH CHECKS		= RIP RAP
	= EROSION CONTROL BLANKET		= TURF REINFORCEMENT MAT
	= PERIMETER EROSION BARRIER		

FILE NAME =	USER NAME = grantpm	DESIGNED -	REVISED -
es:\pwork\pwork\grantpm\d0261271\0207	11-sh1-eros.dgn	DRAWN -	REVISED -
	PLOT SCALE = 40.0000' / in.	CHECKED -	REVISED -
	PLOT DATE = Wed Mar 20 11:40:48 2013	DATE -	REVISED -

**STATE OF ILLINOIS  
DEPARTMENT OF TRANSPORTATION**

**IL ROUTE 92  
EROSION CONTROL SHEETS**

F.A.P. RTE.	SECTION	COUNTY	TOTAL SHEETS	SHEET NO.
599	(83MFT & 103MFT)W	ROCK ISLAND	340	108
CONTRACT NO. 64H11			ILLINOIS FED. AID PROJECT	

SCALE: SHEET OF SHEETS STA. TO STA.