


- ☒ = MULCH METHOD 3
- ◇ = TEMPORARY DITCH CHECKS
- ▣ = EROSION CONTROL BLANKET
- = PERIMETER EROSION BARRIER
- ☒ = INLET PIPE PROTECTION
- ⊗ = RIP RAP
- ▨ = TURF REINFORCEMENT MAT

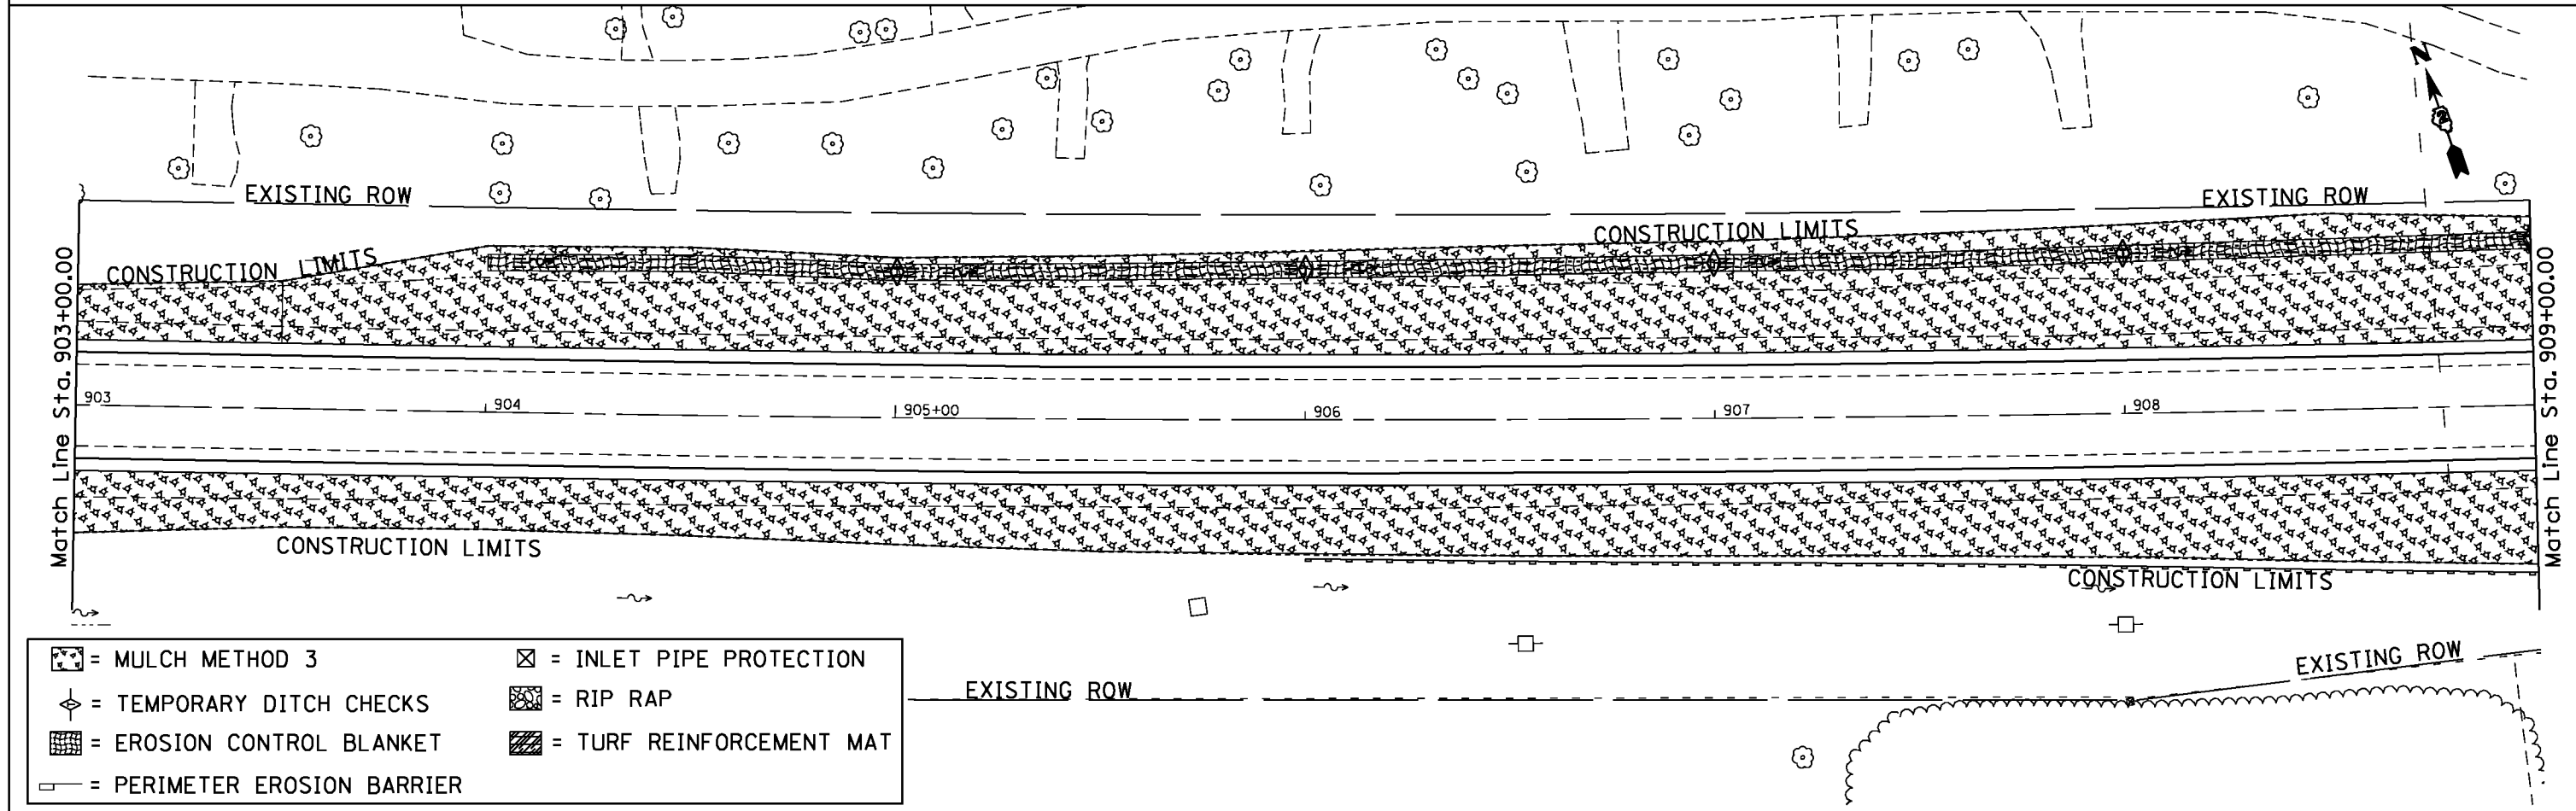

- ☒ = MULCH METHOD 3
- ◇ = TEMPORARY DITCH CHECKS
- ▣ = EROSION CONTROL BLANKET
- = PERIMETER EROSION BARRIER
- ☒ = INLET PIPE PROTECTION
- ⊗ = RIP RAP
- ▨ = TURF REINFORCEMENT MAT

FILE NAME = C:\Projects\view\0287411-ah-eros.dgn	USER NAME = Hogansonjd	DESIGNED -	REVISED -	STATE OF ILLINOIS DEPARTMENT OF TRANSPORTATION	IL ROUTE 92 EROSION CONTROL SHEETS				F.A.P. RTE.	SECTION	COUNTY	TOTAL SHEETS	SHEET NO.
		DRAWN -	REVISED -		SCALE: SHEET OF SHEETS STA. TO STA.				599	(83MFT & 103MFT)W	ROCK ISLAND	340	115
		CHECKED -	REVISED -						CONTRACT NO. 64H11				
		DATE -	REVISED -						ILLINOIS FED. AID PROJECT				