



PLAN	SURVEYED	DATE
	PLOTTED	BY
	ALIGNED	
	CHECKED	
	FILED	
	NO.	

PROFILE	SURVEYED	DATE
	PLOTTED	BY
	GRADES	
	CHECKED	
	STRUCTURE	
	NOTATIONS	
	CPAD	
	NO.	

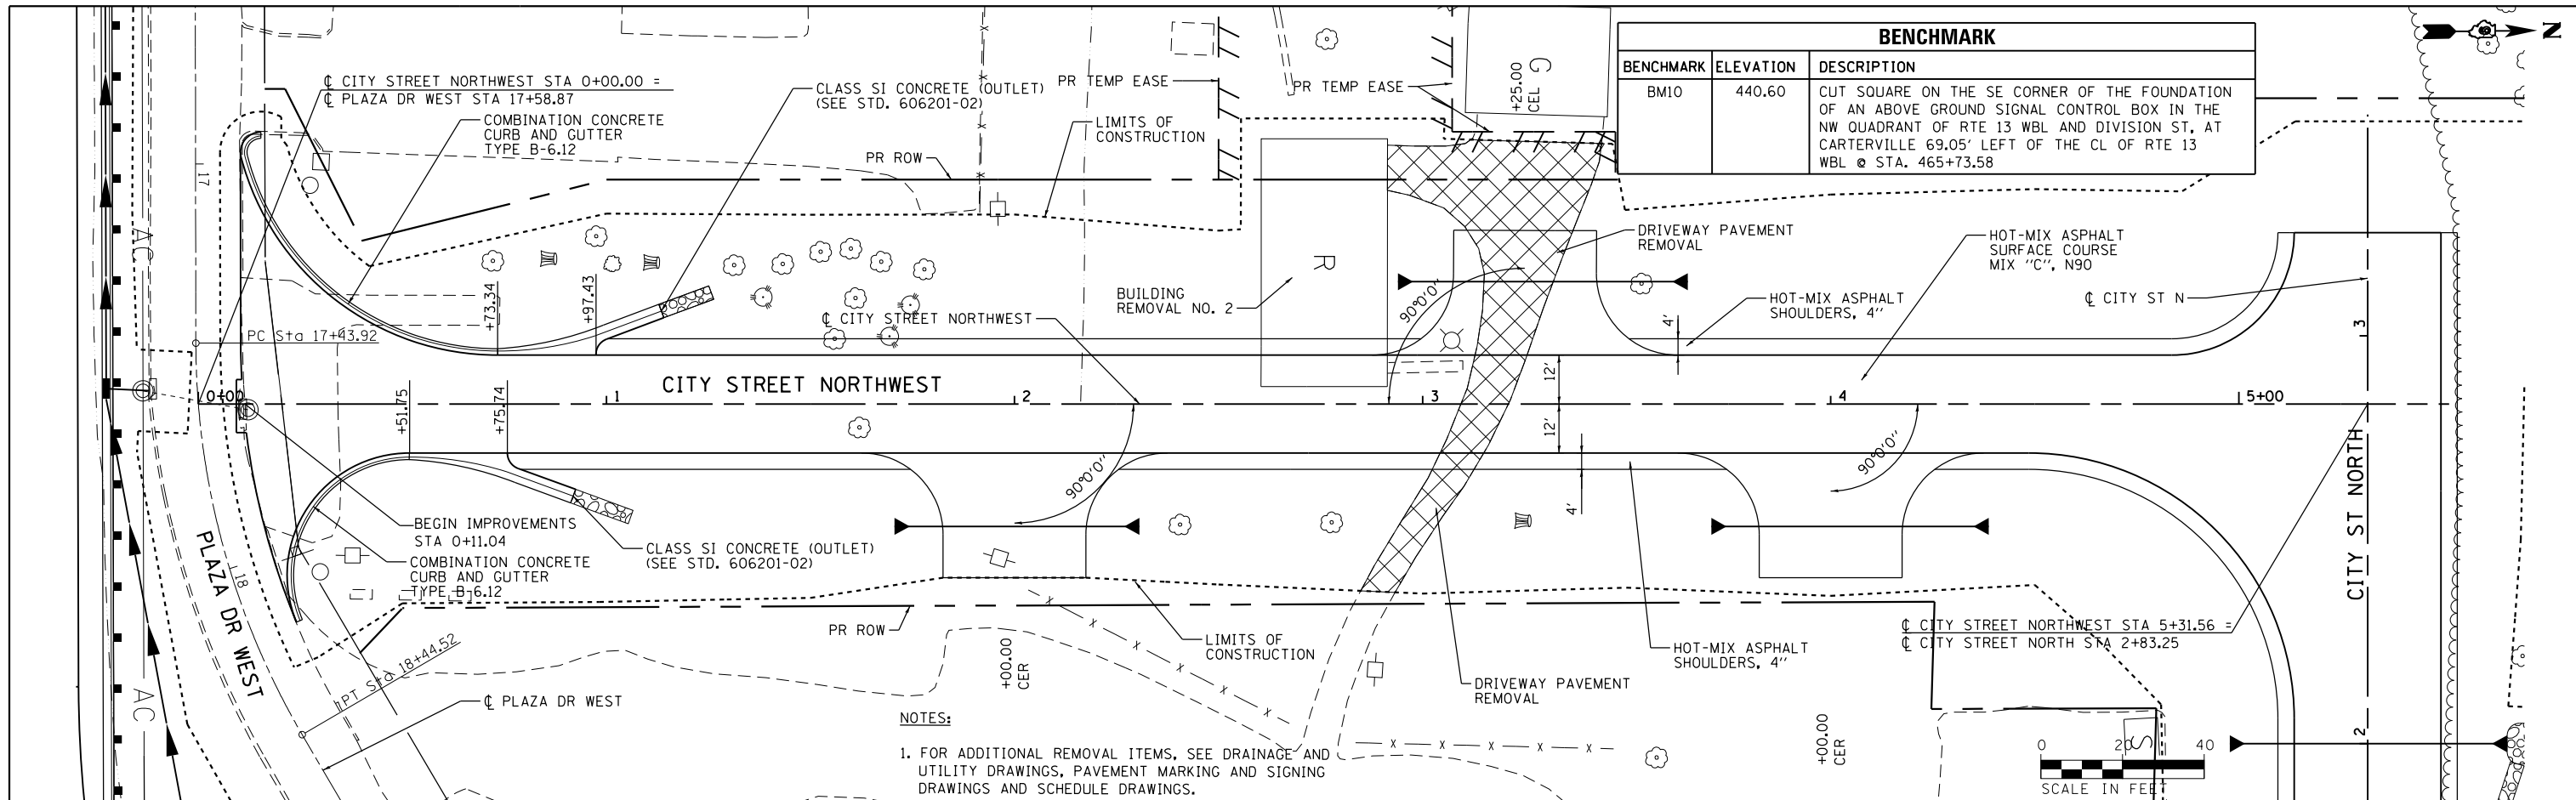

NOTES:
 1. FOR ADDITIONAL REMOVAL ITEMS, SEE DRAINAGE AND UTILITY DRAWINGS, PAVEMENT MARKING AND SIGNING DRAWINGS AND SCHEDULE DRAWINGS.

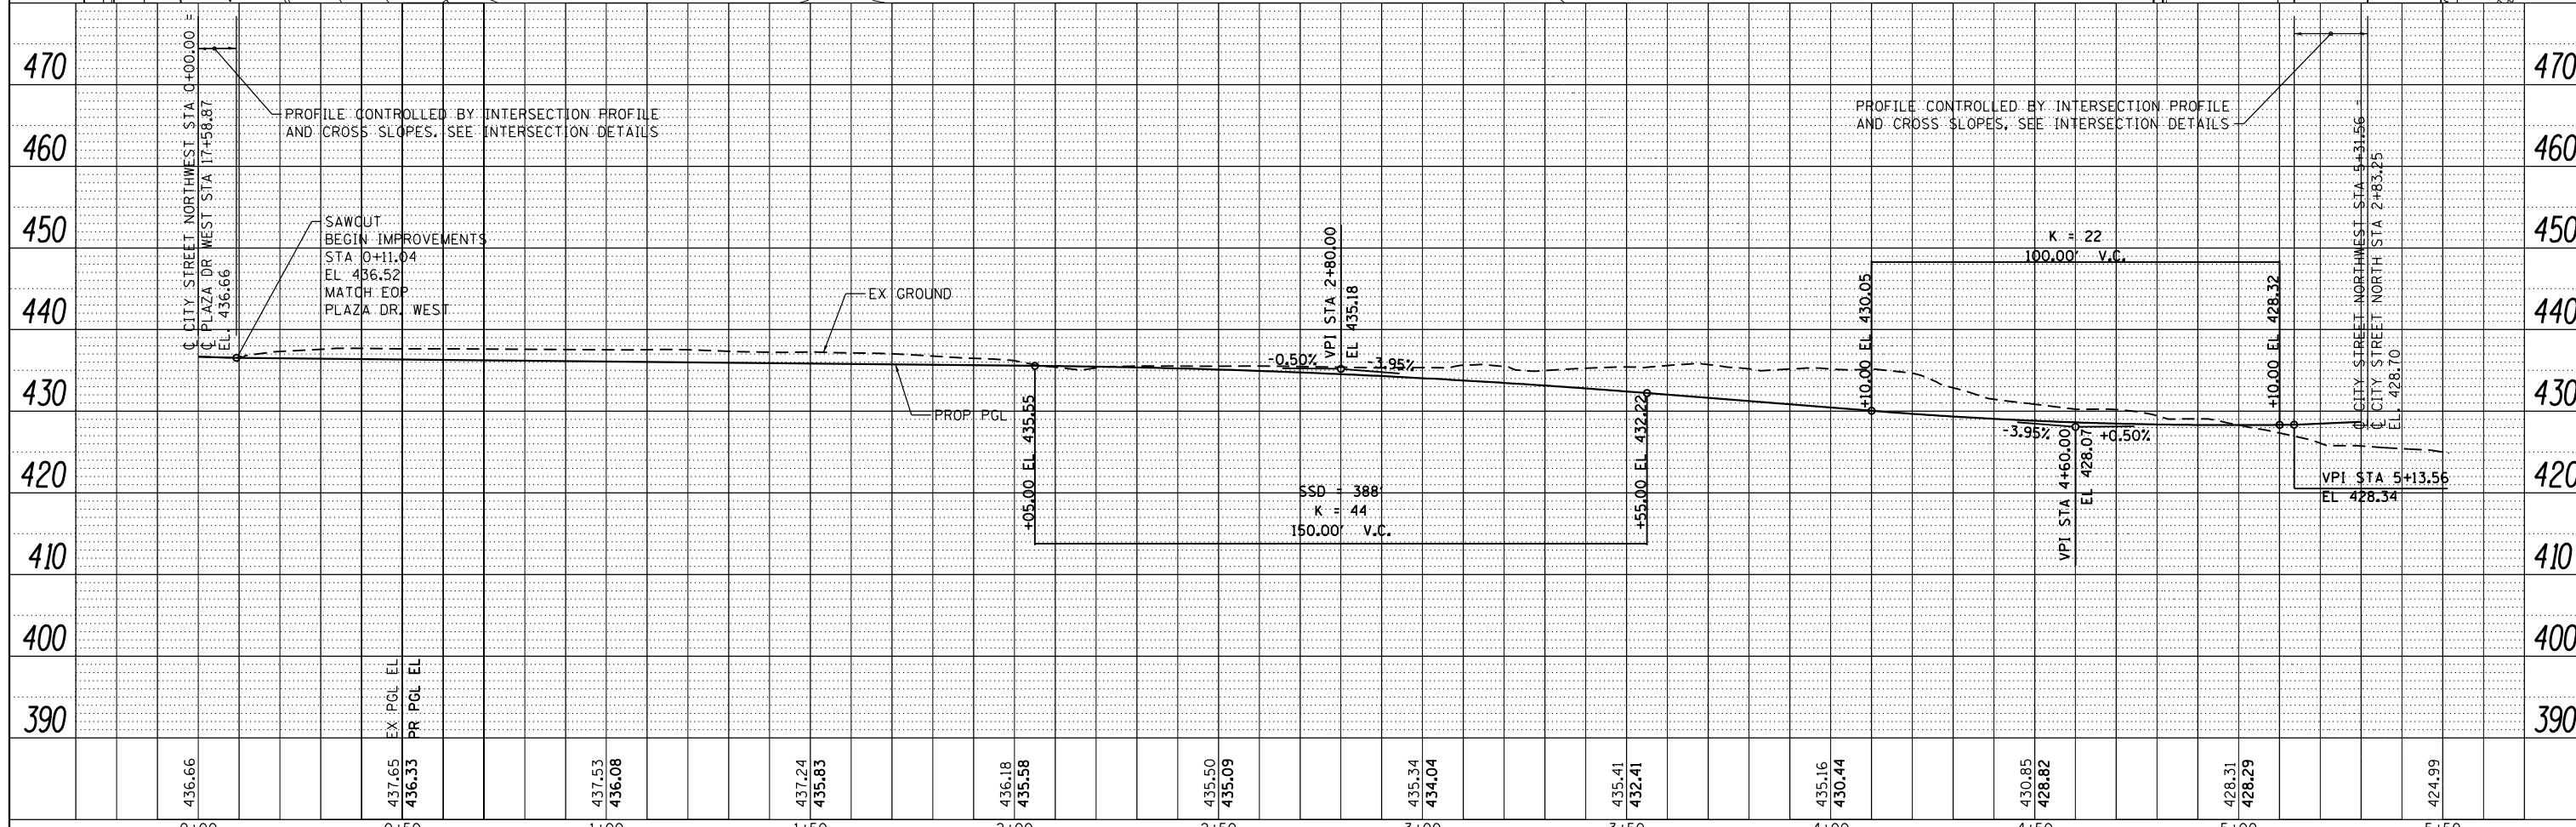

FILE NAME =	USER NAME = lovenderba	DESIGNED - KN	REVISED -
c:\pwork\pwork\lovenderba\d8335666\0978258-shr-plnpr-f-08.dgn		DRAWN - AS	REVISED -
		CHECKED -	REVISED -
		DATE -	REVISED -



STATE OF ILLINOIS
 DEPARTMENT OF TRANSPORTATION

ROADWAY PLAN AND PROFILE
 CITY STREET NORTHWEST

SCALE: SHEET NO. 8 OF 32 SHEETS STA. 0+11.04 TO STA. 5+51.56

F.A.P. RTE.	SECTION	COUNTY	TOTAL SHEETS	SHEET NO.
331	(1-41R-2, N-4, TS-4	WILLIAMSON	381	104
DRAWING NO. PL-08		CONTRACT NO. 78258		
ILLINOIS FED. AID PROJECT				