

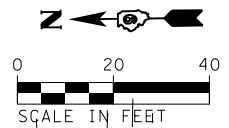


| | | | |
|------|--------------------------|----|------|
| PLAN | SURVEYED | BY | DATE |
| | PLOTTED | | |
| | GRADES CHECKED | | |
| | STRUCTURE NOTATIONS OK'D | | |
| | NOTE BOOK NO. | | |
| | CARD FILE NAME | | |

| | | | |
|---------|--------------------------|----|------|
| PROFILE | SURVEYED | BY | DATE |
| | PLOTTED | | |
| | GRADES CHECKED | | |
| | STRUCTURE NOTATIONS OK'D | | |
| | NOTE BOOK NO. | | |
| | CARD FILE NAME | | |

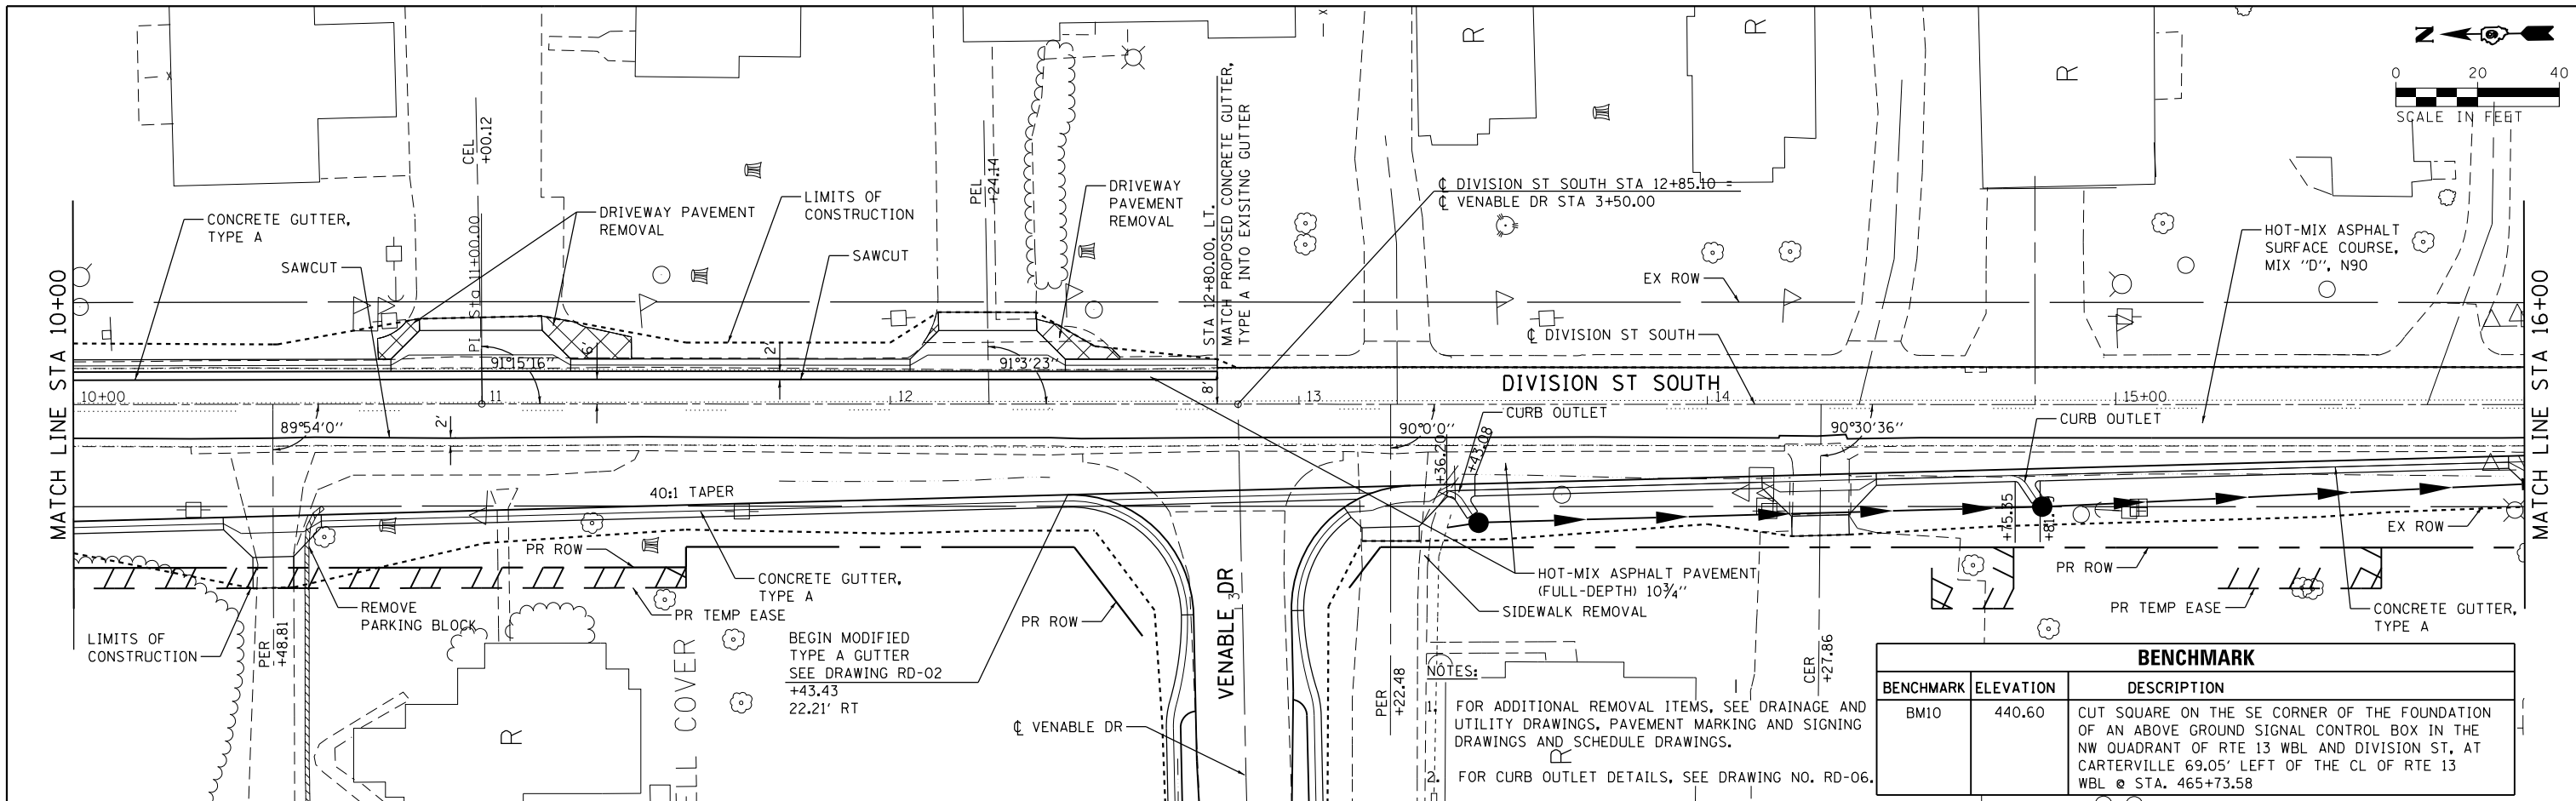

| BENCHMARK | | |
|-----------|-----------|---|
| BENCHMARK | ELEVATION | DESCRIPTION |
| BM10 | 440.60 | CUT SQUARE ON THE SE CORNER OF THE FOUNDATION OF AN ABOVE GROUND SIGNAL CONTROL BOX IN THE NW QUADRANT OF RTE 13 WBL AND DIVISION ST, AT CARTERVILLE 69.05' LEFT OF THE CL OF RTE 13 WBL @ STA. 465+73.58 |

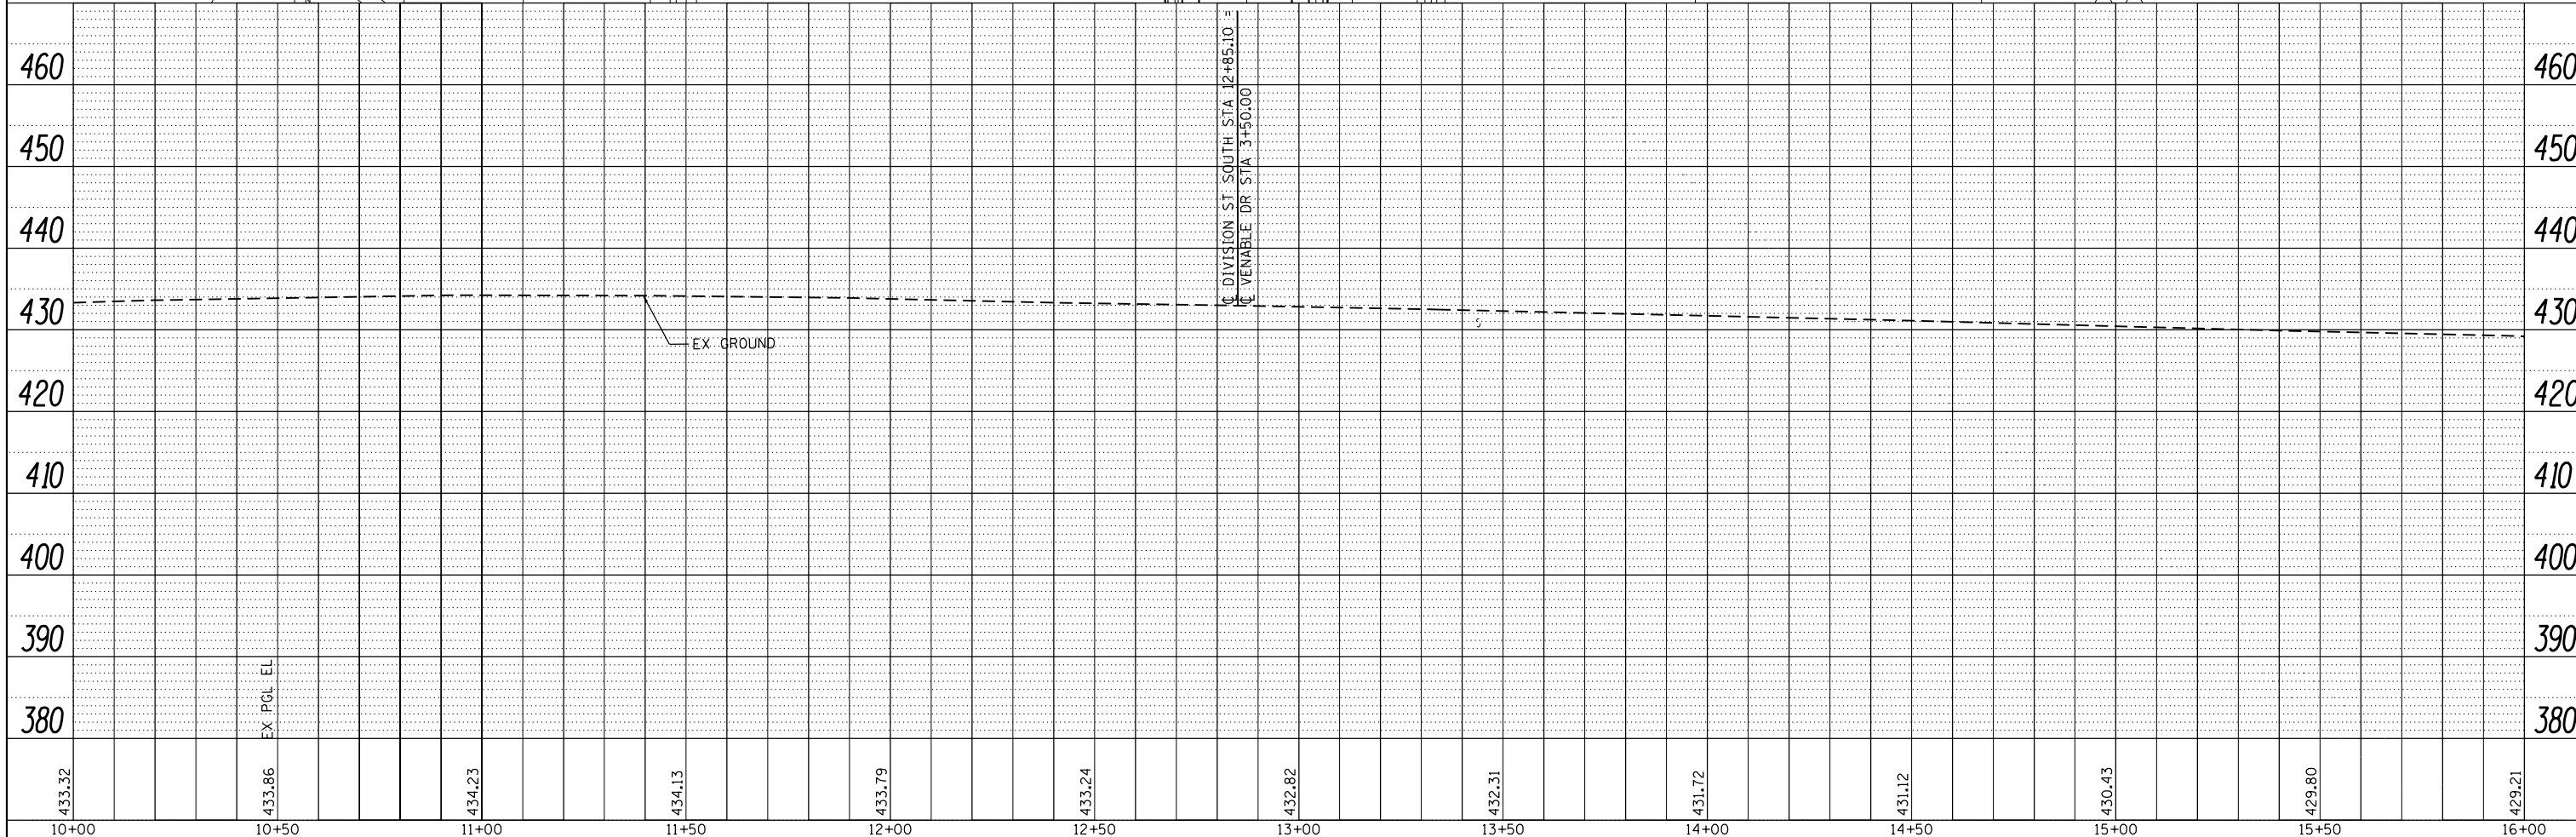

| | | | |
|---|------------------------|---------------|-----------|
| FILE NAME = | USER NAME = lovenderba | DESIGNED - KN | REVISED - |
| c:\pwork\pwork\lovenderba\8335666\0978258-shr-plnprf-19.dgn | | DRAWN - AS | REVISED - |
| | | CHECKED - | REVISED - |
| | | DATE - | REVISED - |



STATE OF ILLINOIS
DEPARTMENT OF TRANSPORTATION

ROADWAY PLAN AND PROFILE
DIVISION STREET SOUTH

| | | | | |
|-------------------|---------------------|--------------------|--------------|-----------|
| F.A.P. RTE. | SECTION | COUNTY | TOTAL SHEETS | SHEET NO. |
| 331 | (1-41R-2, N-4, TS-4 | WILLIAMSON | 381 | 115 |
| DRAWING NO. PL-19 | | CONTRACT NO. 78258 | | |

SCALE: SHEET NO. 19 OF 32 SHEETS STA. 10+00.00 TO STA. 16+00.00

ILLINOIS FED. AID PROJECT