


LEGEND

	RIPRAP		TEMPORARY DITCH CHECK
	PERIMETER EROSION BARRIER		PROPOSED FLOW ARROW
	EROSION CONTROL BLANKET		EXISTING FLOW ARROW
	INLET AND PIPE PROTECTION		

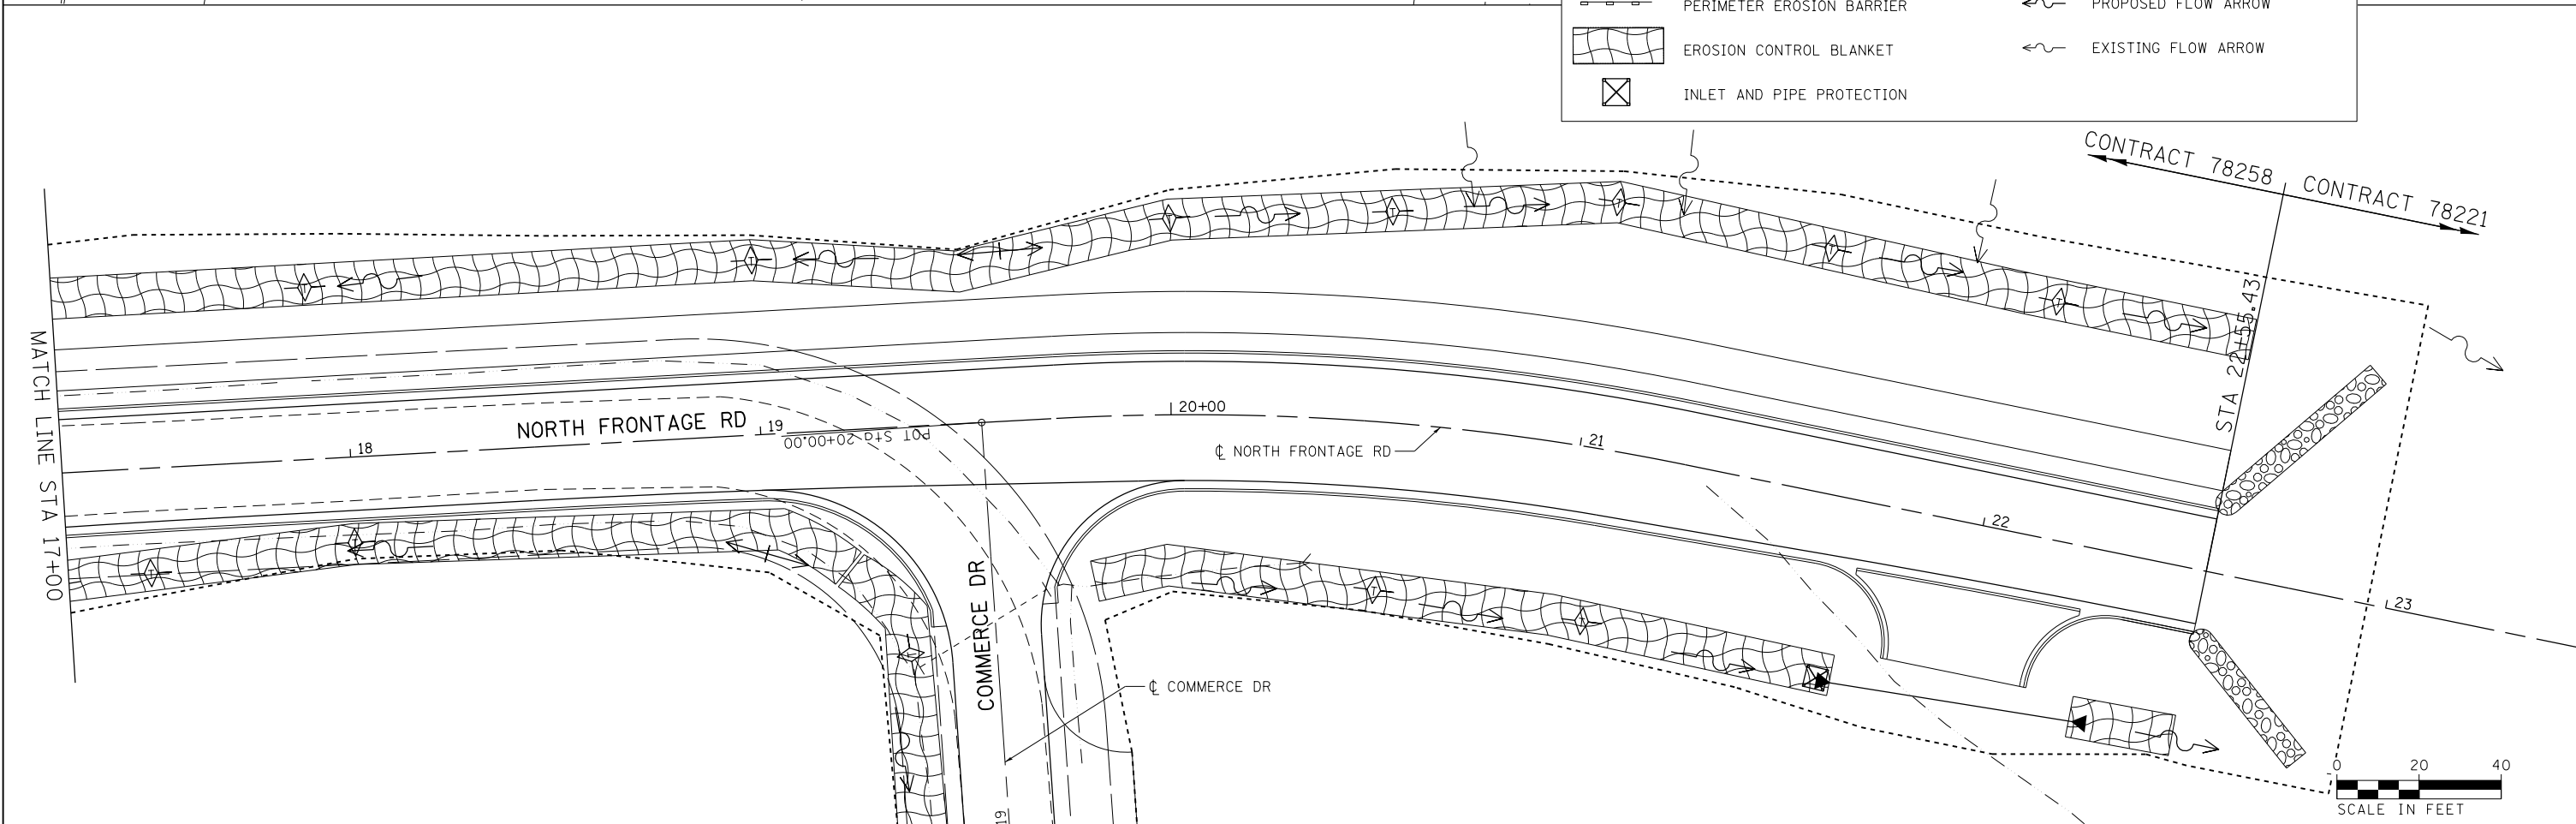

FILE NAME = D978258-sht-eros-11.dgn
CH2MHILL

USER NAME = mfox	DESIGNED - KN	REVISED -
PLOT SCALE = 40.0000' / in.	DRAWN - AS	REVISED -
PLOT DATE = 3/11/2013	CHECKED -	REVISED -
	DATE -	REVISED -

**STATE OF ILLINOIS
DEPARTMENT OF TRANSPORTATION**

**EROSION AND SEDIMENT CONTROL PLAN
NORTH FRONTAGE ROAD**

SCALE: SHEET NO. 11 OF 14 SHEETS STA. 11+00.00 TO STA. 22+55.43

F.A.P. RTE.	SECTION	COUNTY	TOTAL SHEETS	SHEET NO.
331	(1-4)R-2, N-4, TS-4	WILLIAMSON	381	152
DRAWING NO. EC-11			CONTRACT NO. 78258	
ILLINOIS FED. AID PROJECT				