
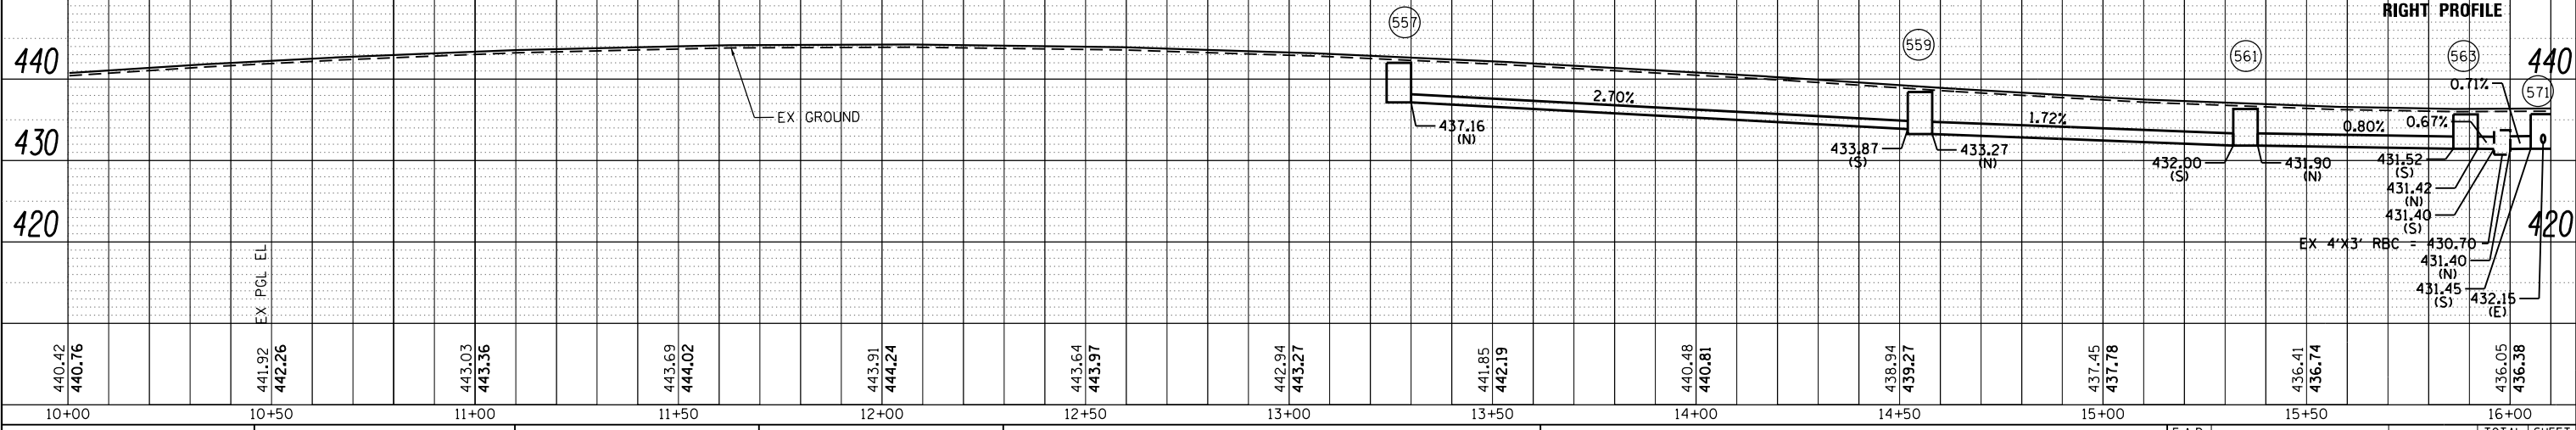
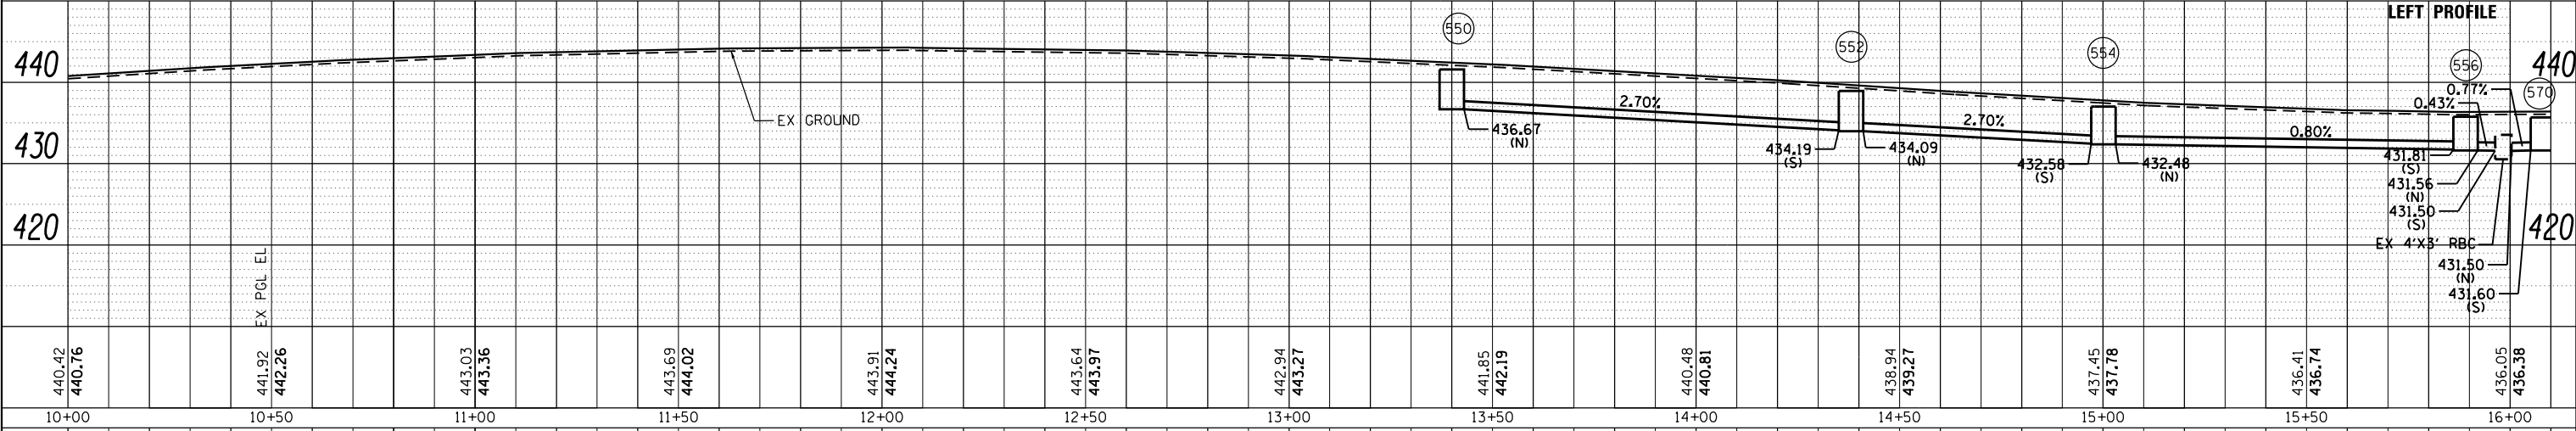
 


**NOTES:**

1. FOR DETAILED DRAINAGE INFORMATION, SEE DRAWING NO. DU-20 AND CD-05.

PLAN	SURVEYED	DATE
	PLOTTED	
	GRADES CHECKED	
	STRUCTURE NOTATIONS CHECKED	
	NOTE BOOK NO.	
	FILE NAME	

PROFILE	SURVEYED	DATE
	PLOTTED	
	GRADES CHECKED	
	STRUCTURE NOTATIONS CHECKED	
	NOTE BOOK NO.	
	FILE NAME	

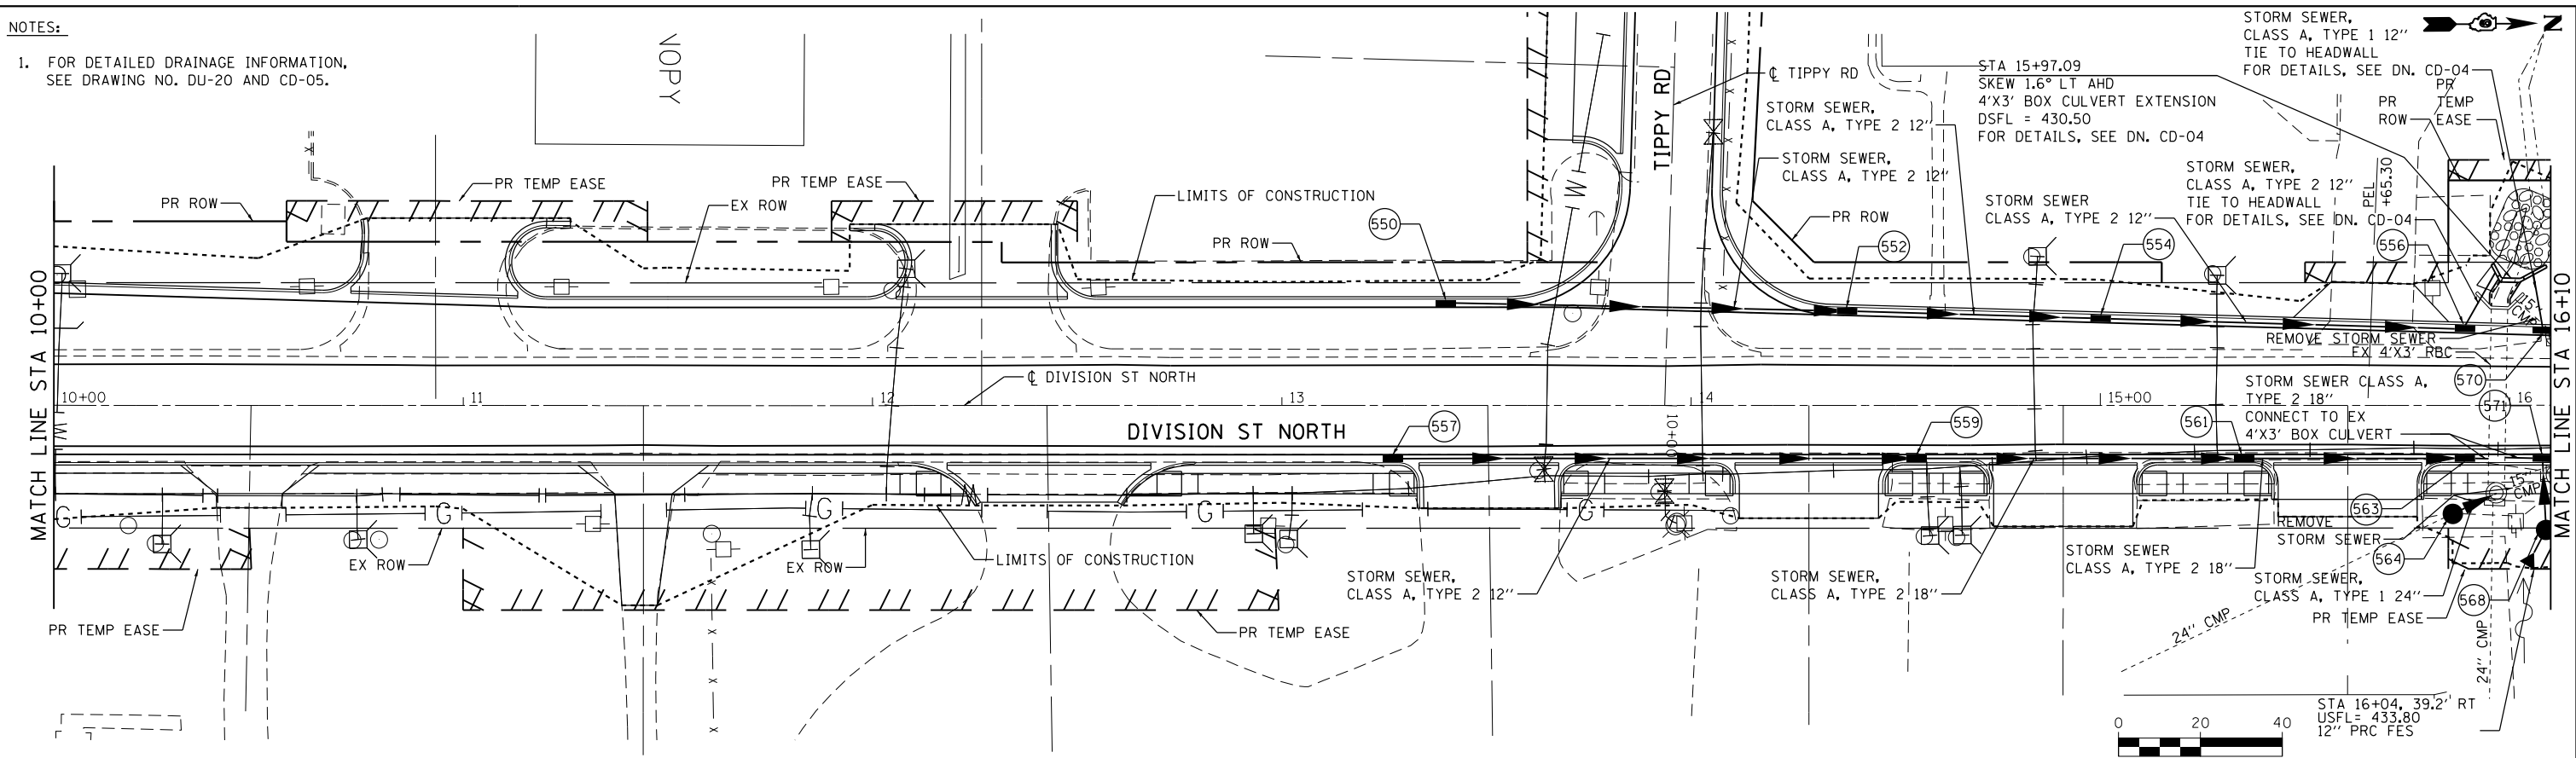

FILE NAME =	USER NAME = lovenderba	DESIGNED -	REVISED -	<b>STATE OF ILLINOIS</b> <b>DEPARTMENT OF TRANSPORTATION</b>	<b>DRAINAGE AND UTILITY PLANS</b> <b>DIVISION STREET NORTH</b>	F.A.P. R.T.E.	SECTION	COUNTY	TOTAL SHEETS	SHEET NO.
c:\pwork\pwork\lovenderba\8335666\0978258-shd-drain-15.dgn		CHECKED -	REVISED -			331	(1-4R-2, N-4, TS-4)	WILLIAMSON	381	174
PLOT SCALE = 40.0000' / in.		DRAWN -	REVISED -			DRAWING NO. DU-19 CONTRACT NO. 78258				
PLOT DATE = 3/22/2013		CHECKED -	REVISED -			ILLINOIS FED. AID PROJECT				



SCALE: SHEET 19 OF 43 SHEETS STA. 10+00.00 TO STA. 16+10.00